


TOLERANCES ARE TO Q.A. DO NOT SCALE. WORK TO FIGURED DIMENSIONS ONLY. IF IN DOUBT ASK!


A1

H7


1

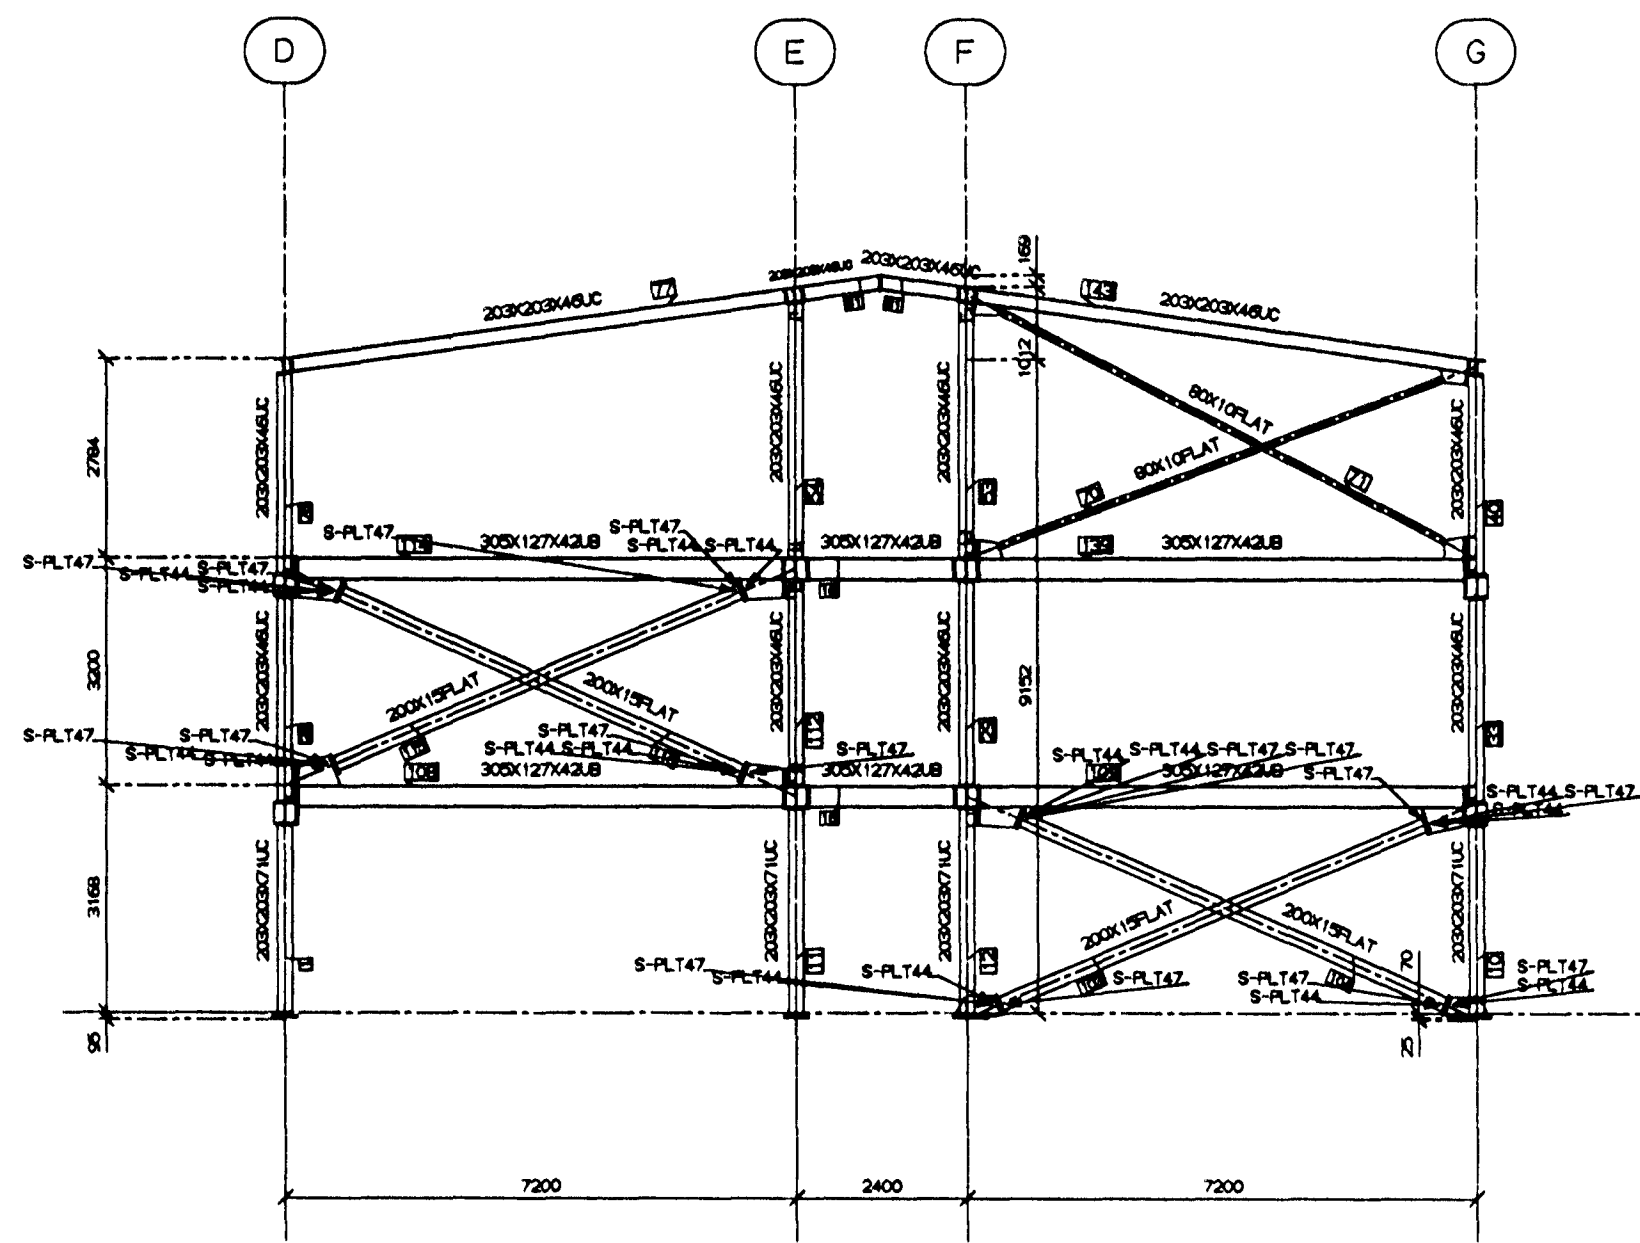


ELEV. ON GRID 1

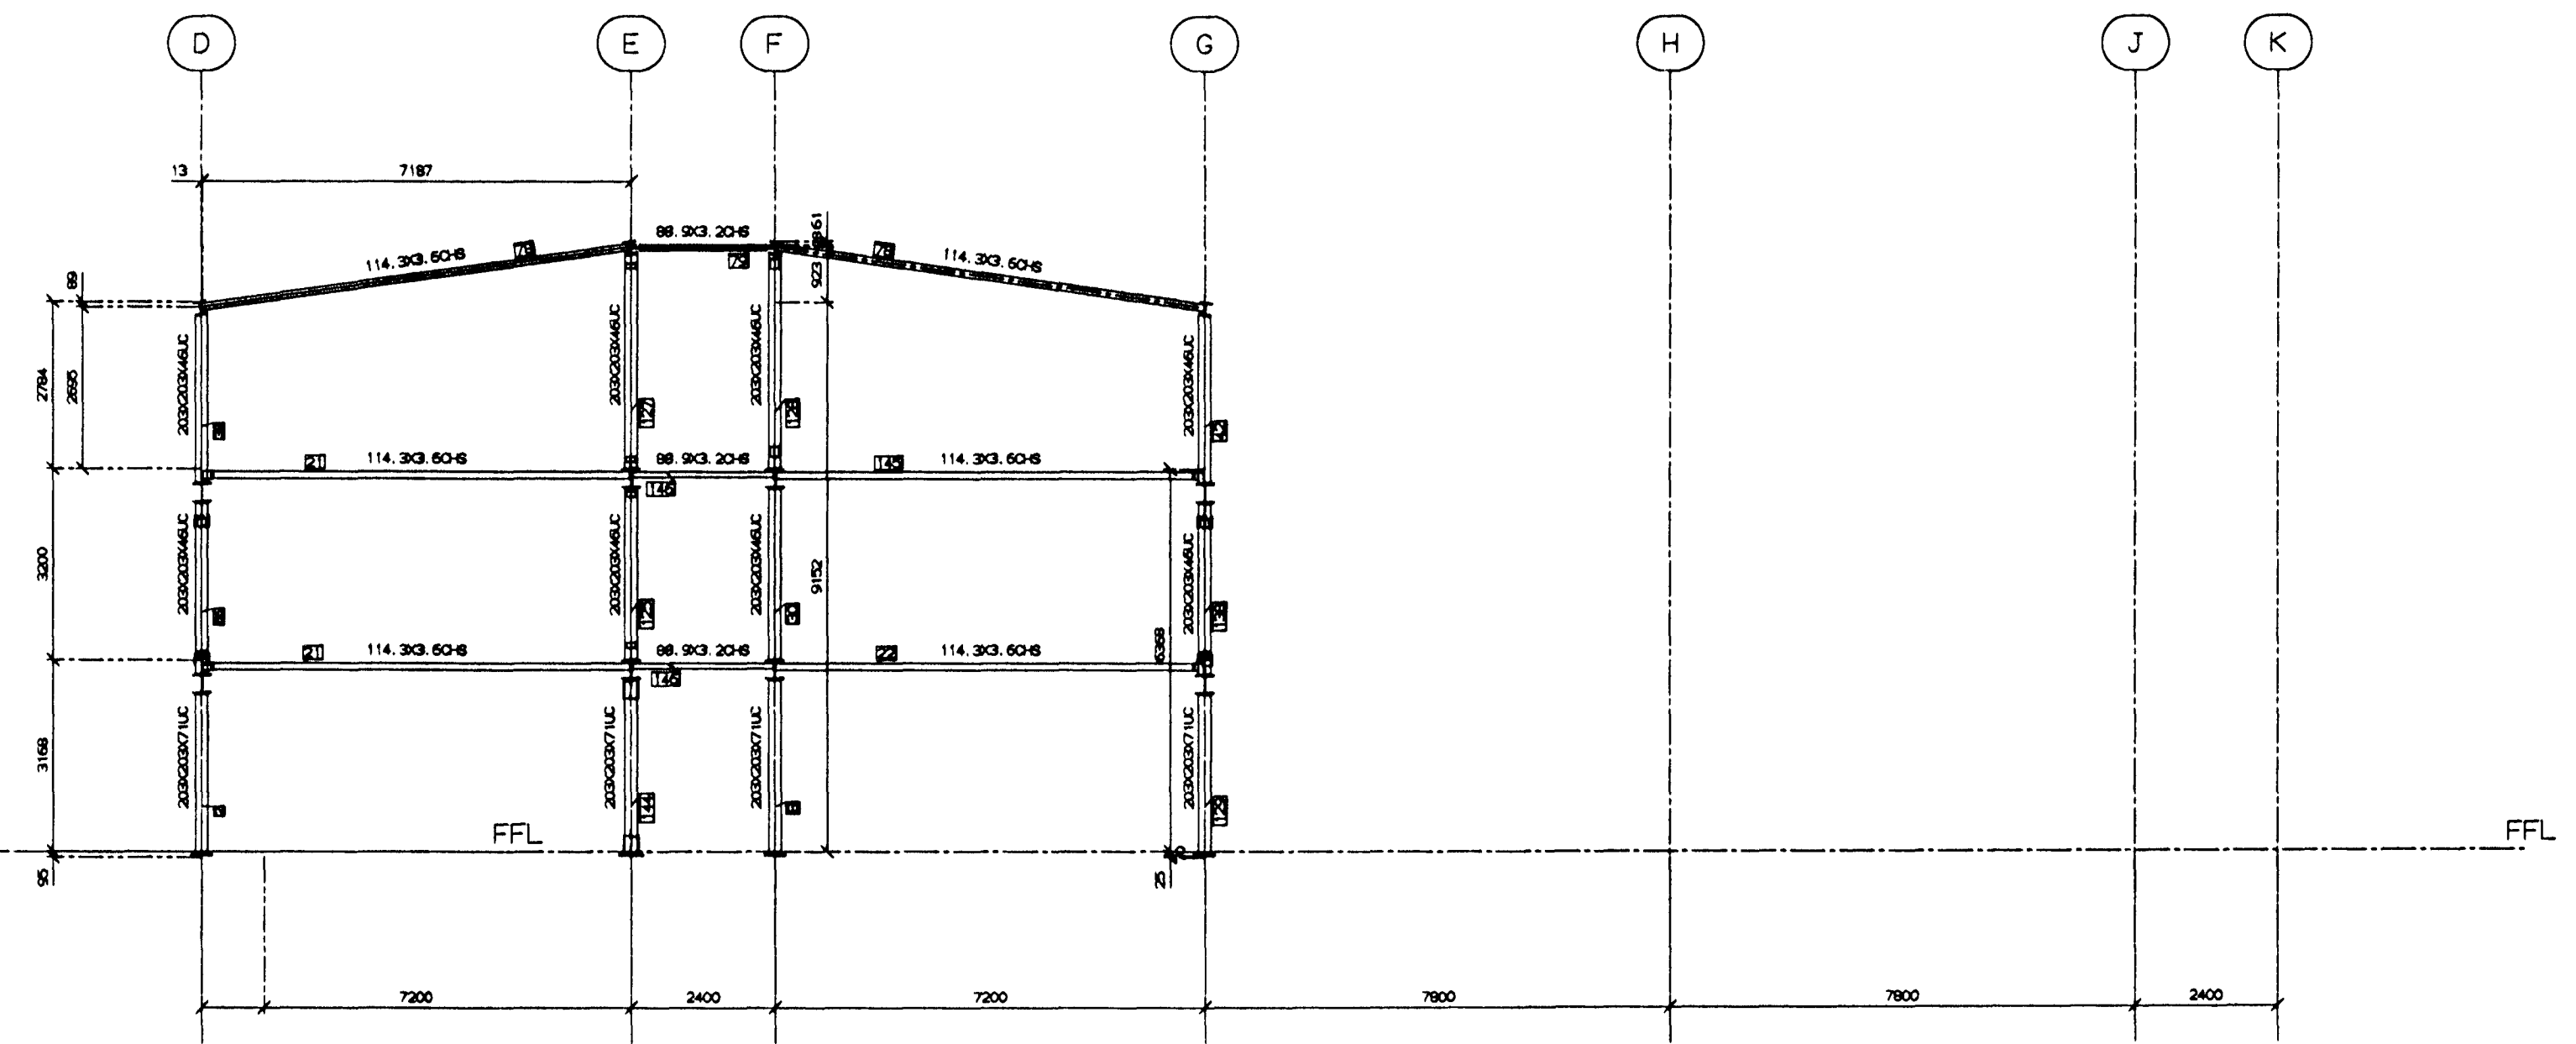

ELEV. ON GRID 2

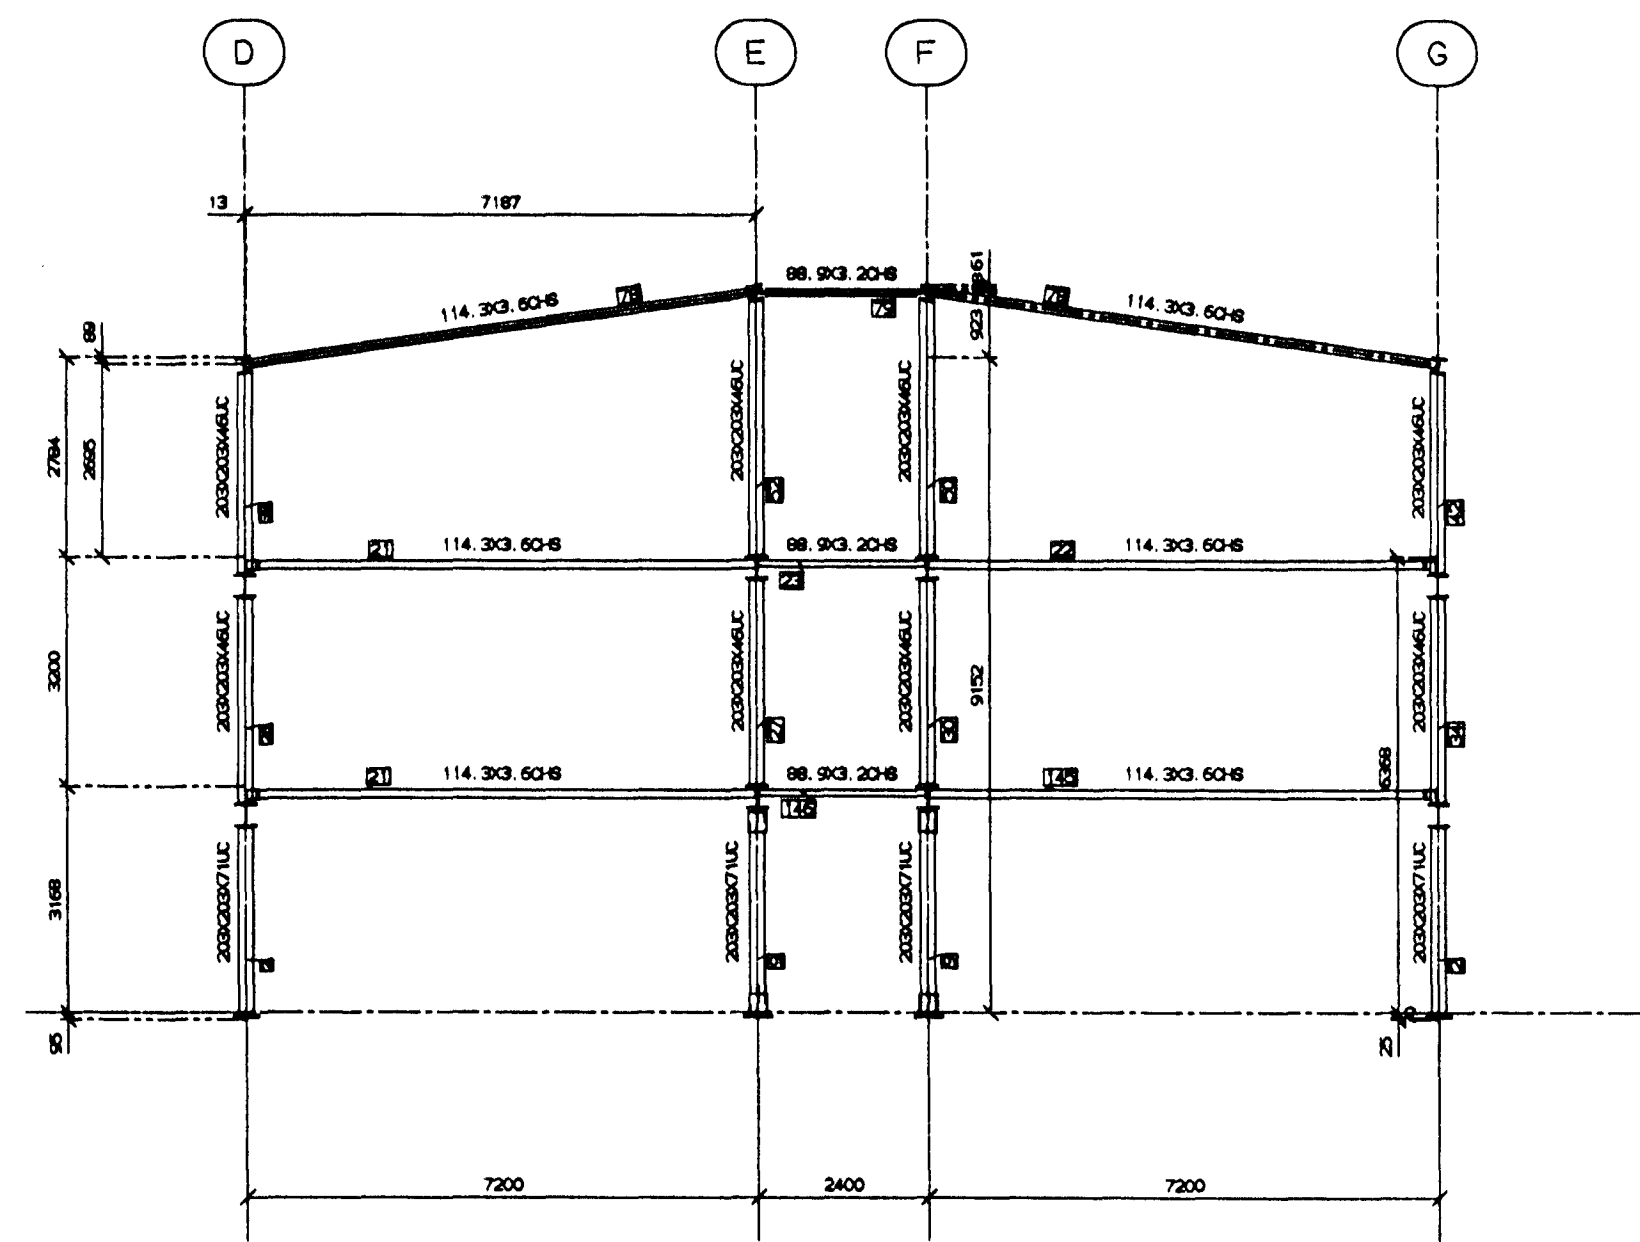

ELEV. ON GRID 3

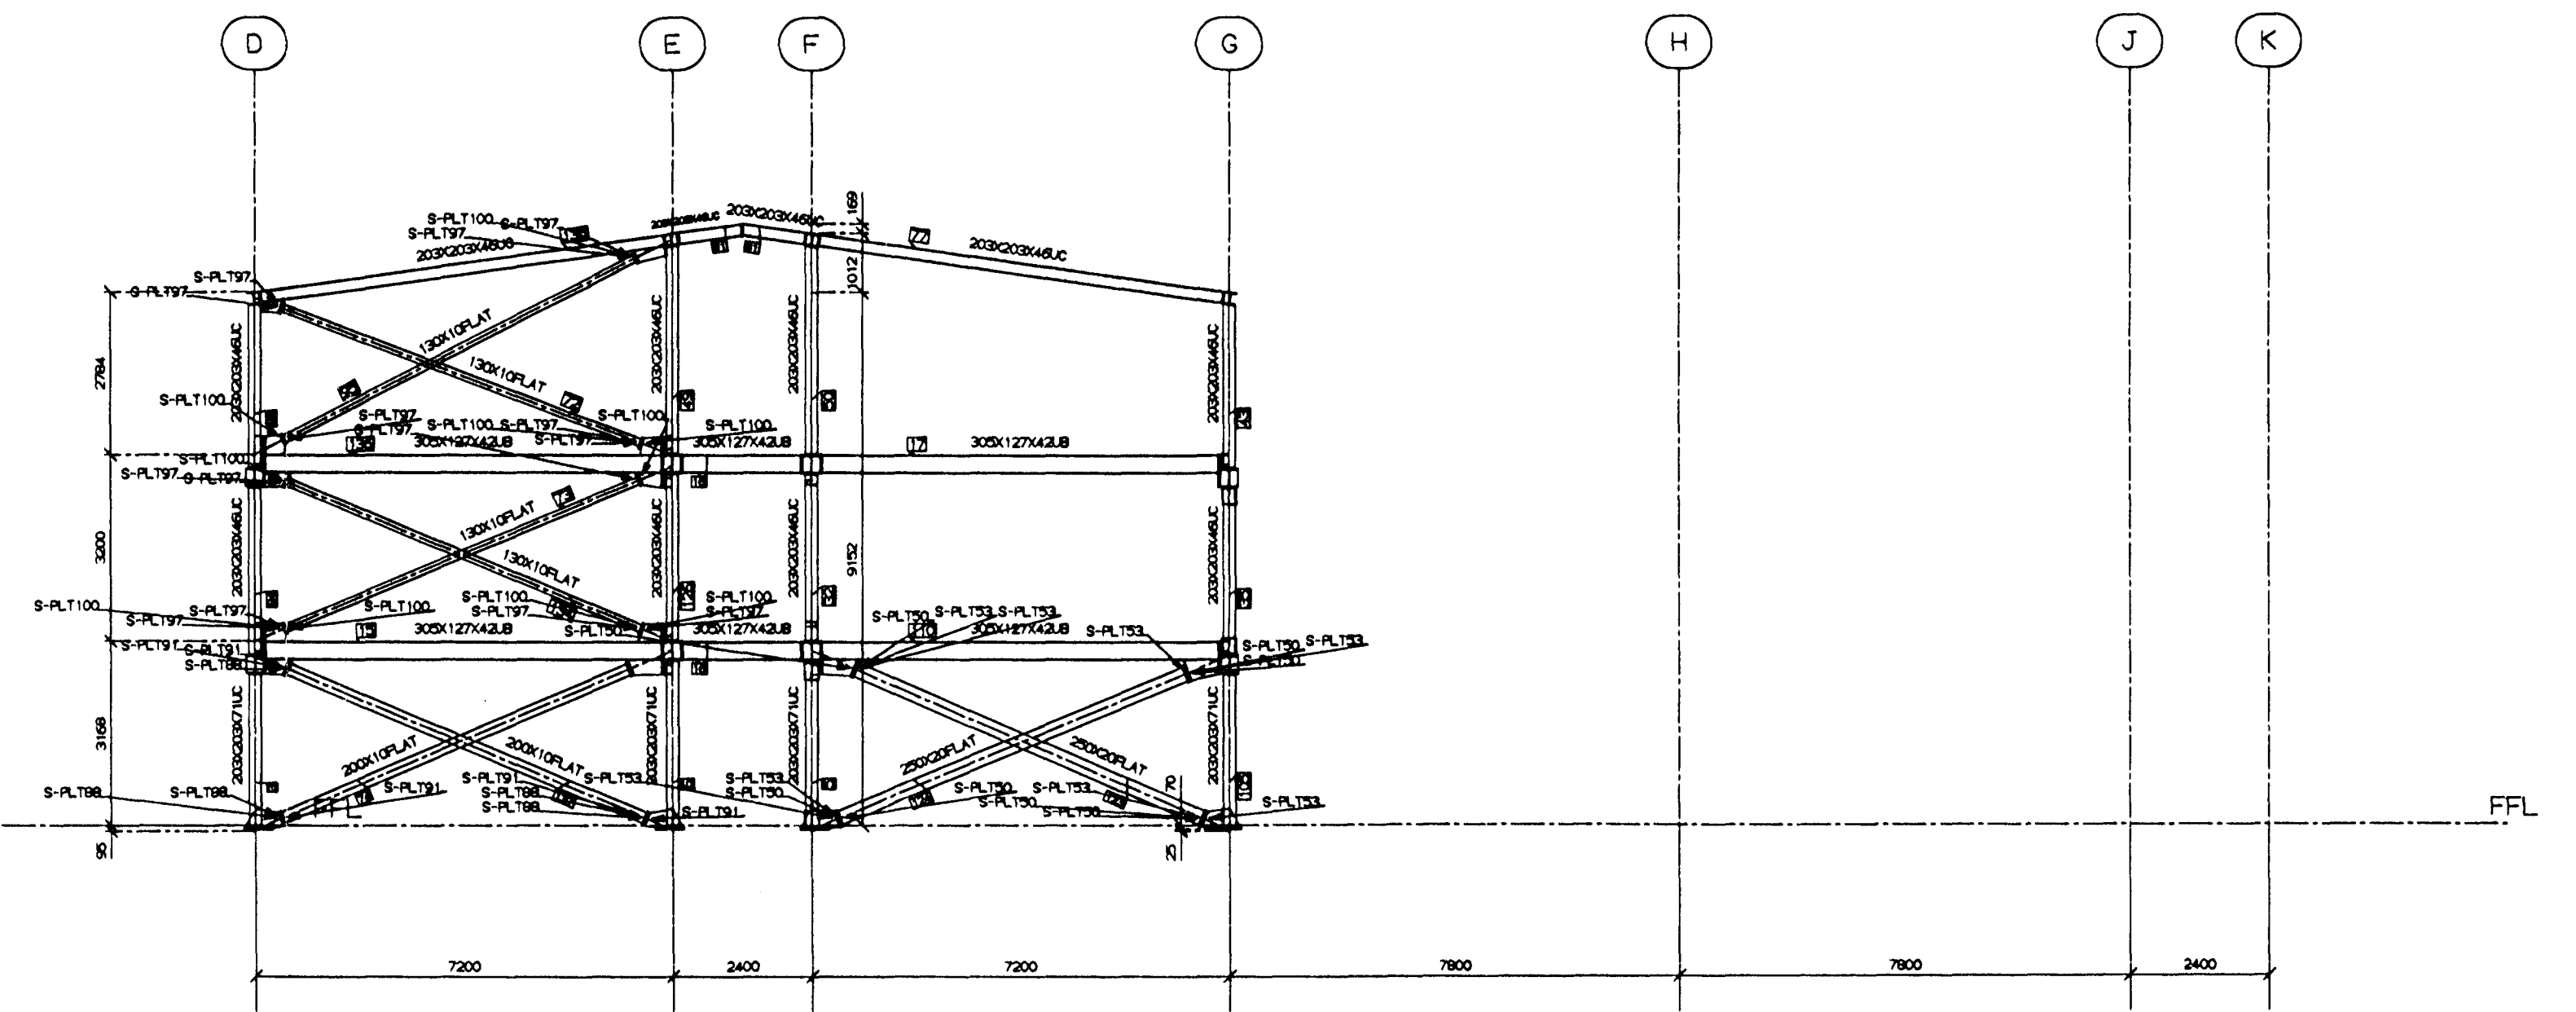

ELEV. ON GRID 4

PAINT SPEC : WR95 - EPOXY ZINC RICH PRIMER

Handwritten signature and stamp.

STRUCAD

VBV Verkræðistofa Bjarna Viðarssonar ehf <small>Síðumúla 20, 108 Rvk, sími 588 82 88, fax 588 08 68</small>	ÍÐNSKÓLINN Í HAFNARFIRÐI FLATAHRAUNI 12	REV	DATE	DESCRIPTION	REV	DATE	DESCRIPTION	
		CLIENT: FORMACO - VBV	CONTRACT No. 19007	DRAWN No1	DATE 28/03/99	CHECKED	DATE	DRG No. GA6
Samþykkt: <i>[Signature]</i> Verknr. ISKH	BURÐARVIRKI STÁLVIKRI Dags. 13.04.1999							