



Þak-deili 4-4/1:5

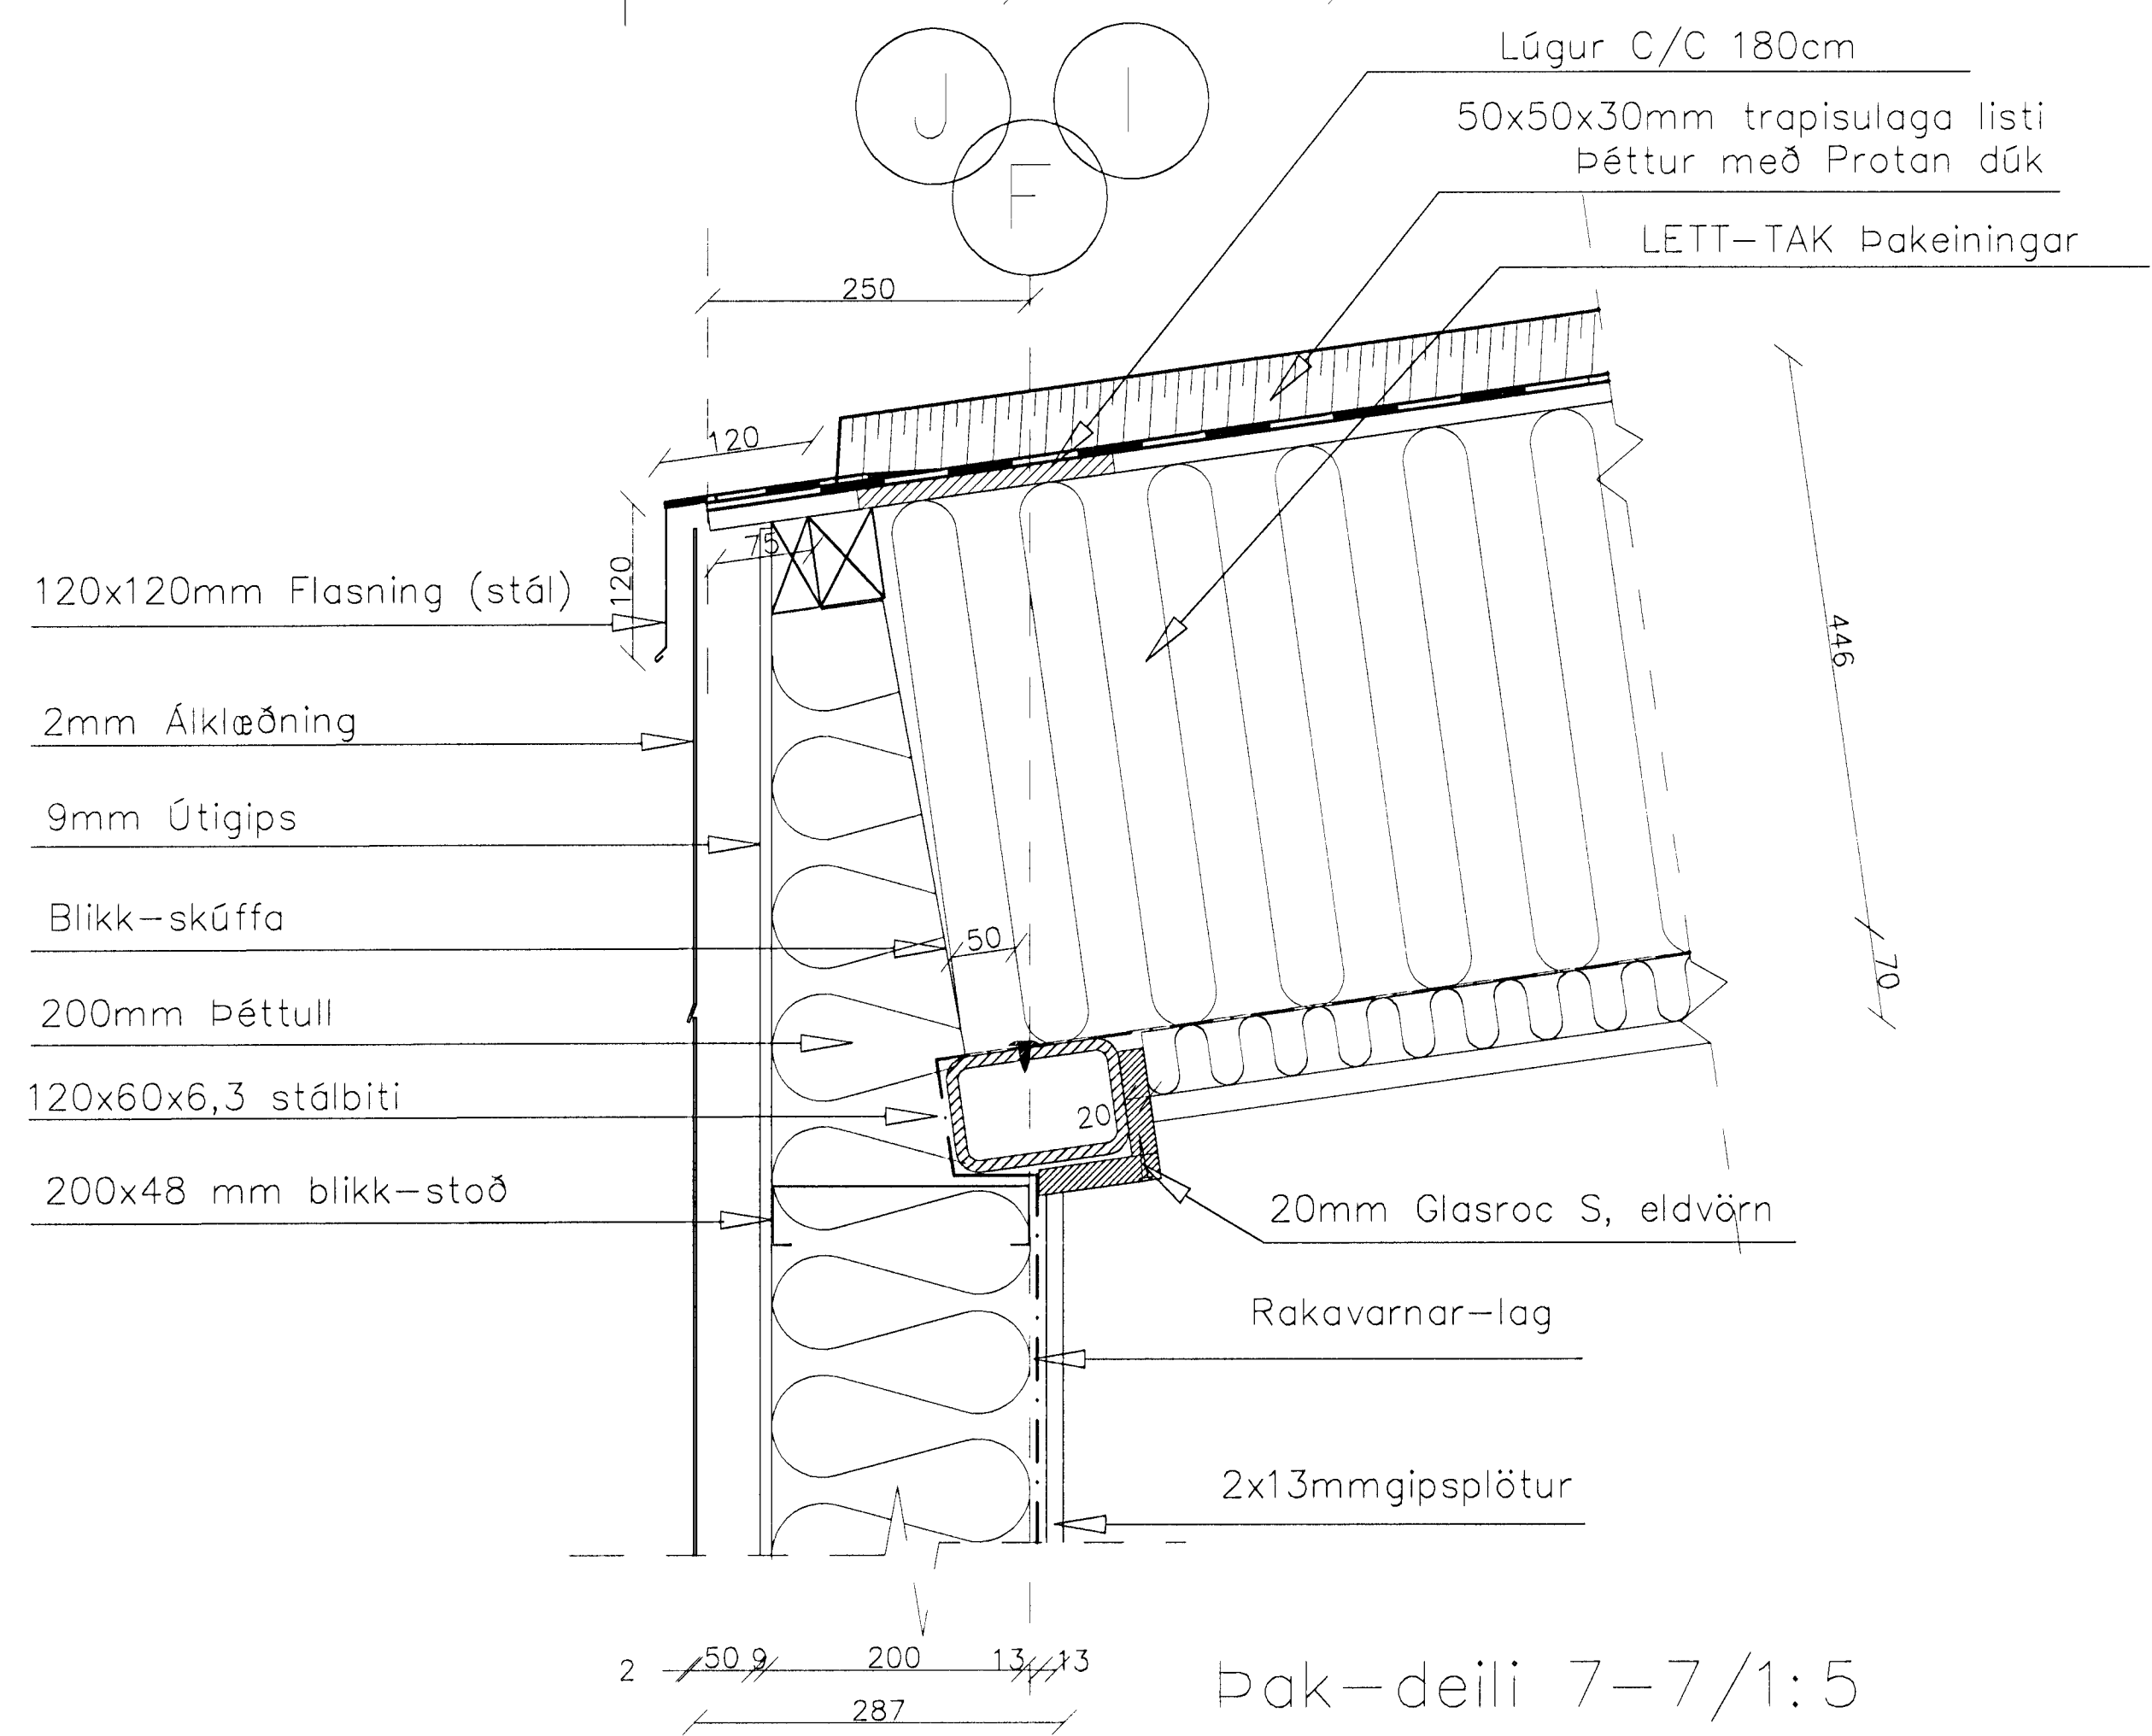

Þak-deili 7-7/1:5

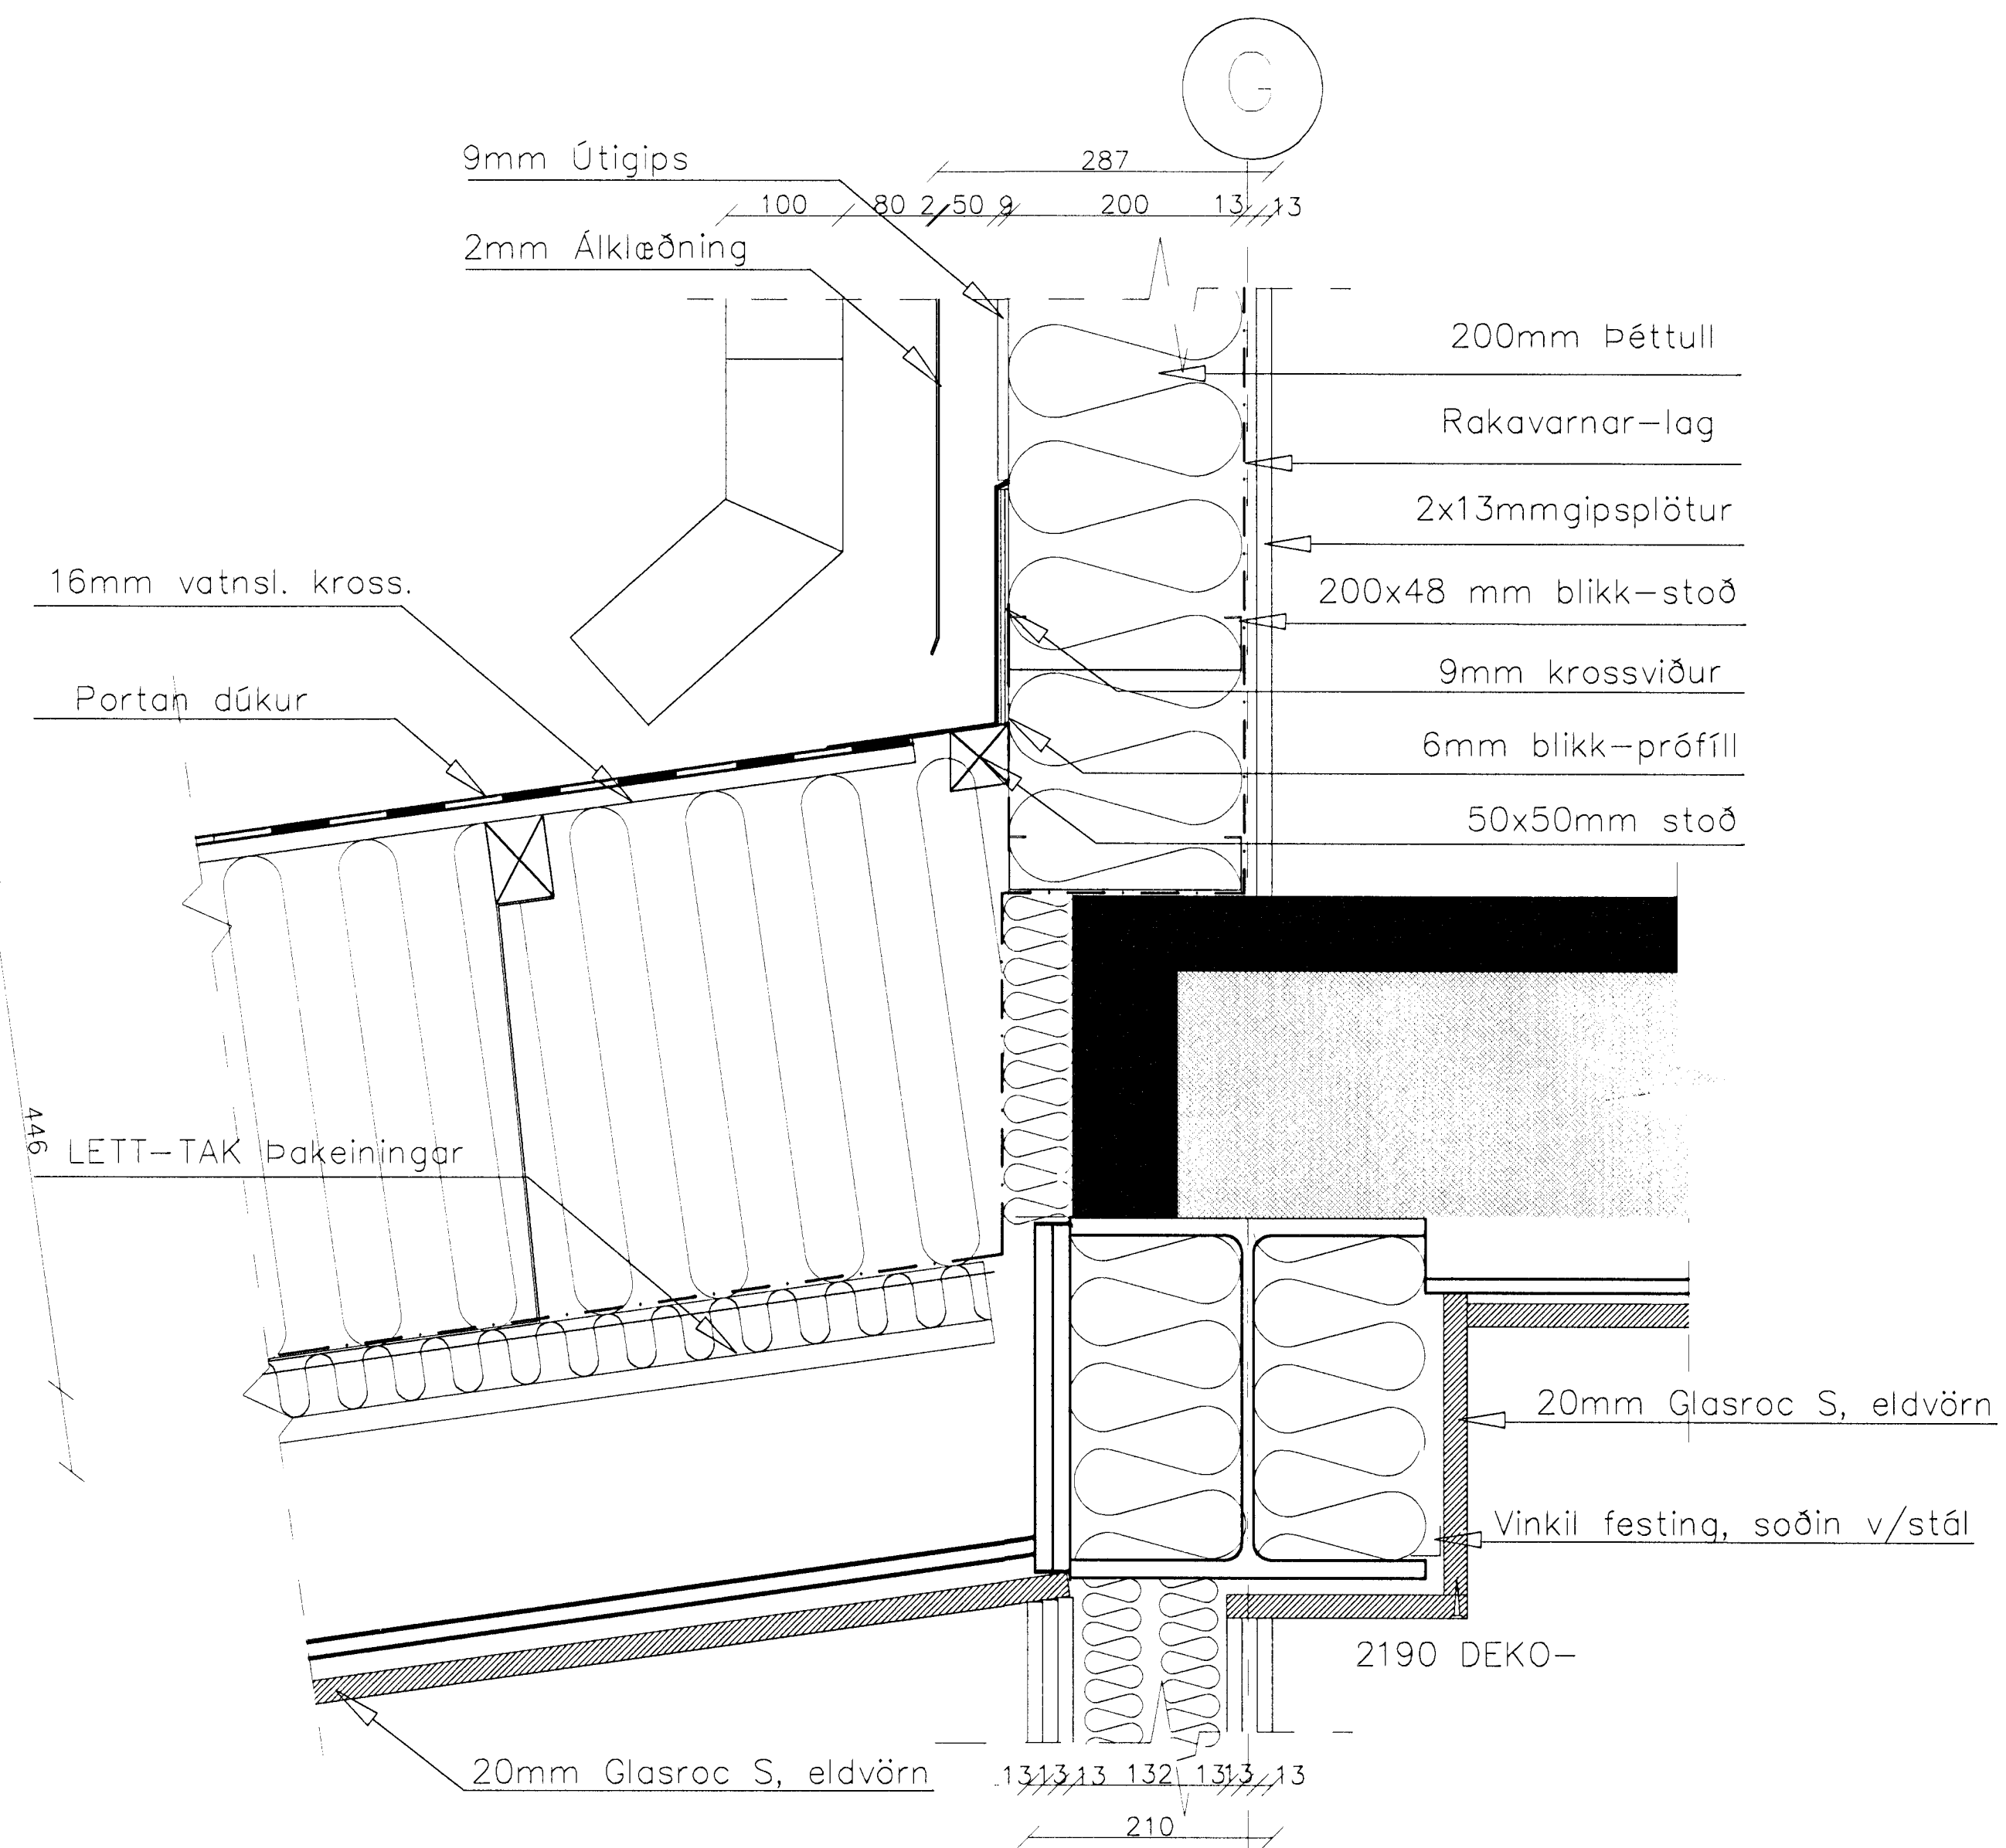

Þak-deili 5-5/1:5

"PRINCIP" TEIKNINGAR

IBRYTTI	DAGS	ÁSKILDING

*Handwritten signature*

**HAFNARFIRÐI**  
 FLATAHRAUN 12  
 BRUNADELLI  
 KLÆÐNING STÁLS (BURDAVIRKI)

ARKITEKTASTOFA  
 FINNS BJÖRVINSSONAR OG  
 HILMARS JÓNS BJÖRNSSONAR  
 BERGSTABASTRÆTI 10  
 101 REYKJAVÍK  
 SMÍ 551 1400  
 FAX 562 4805  
 arkitekt@hmf.is

1-1.11  
 DAGS: 18.06.99