


innblástursdreyclari 12" x 18"
 t.d. Tuttle & Bailey
 ME - 2WAY 1/17

RPB 150

Blöndunarlotur
 16" x 5"

30" x 16"

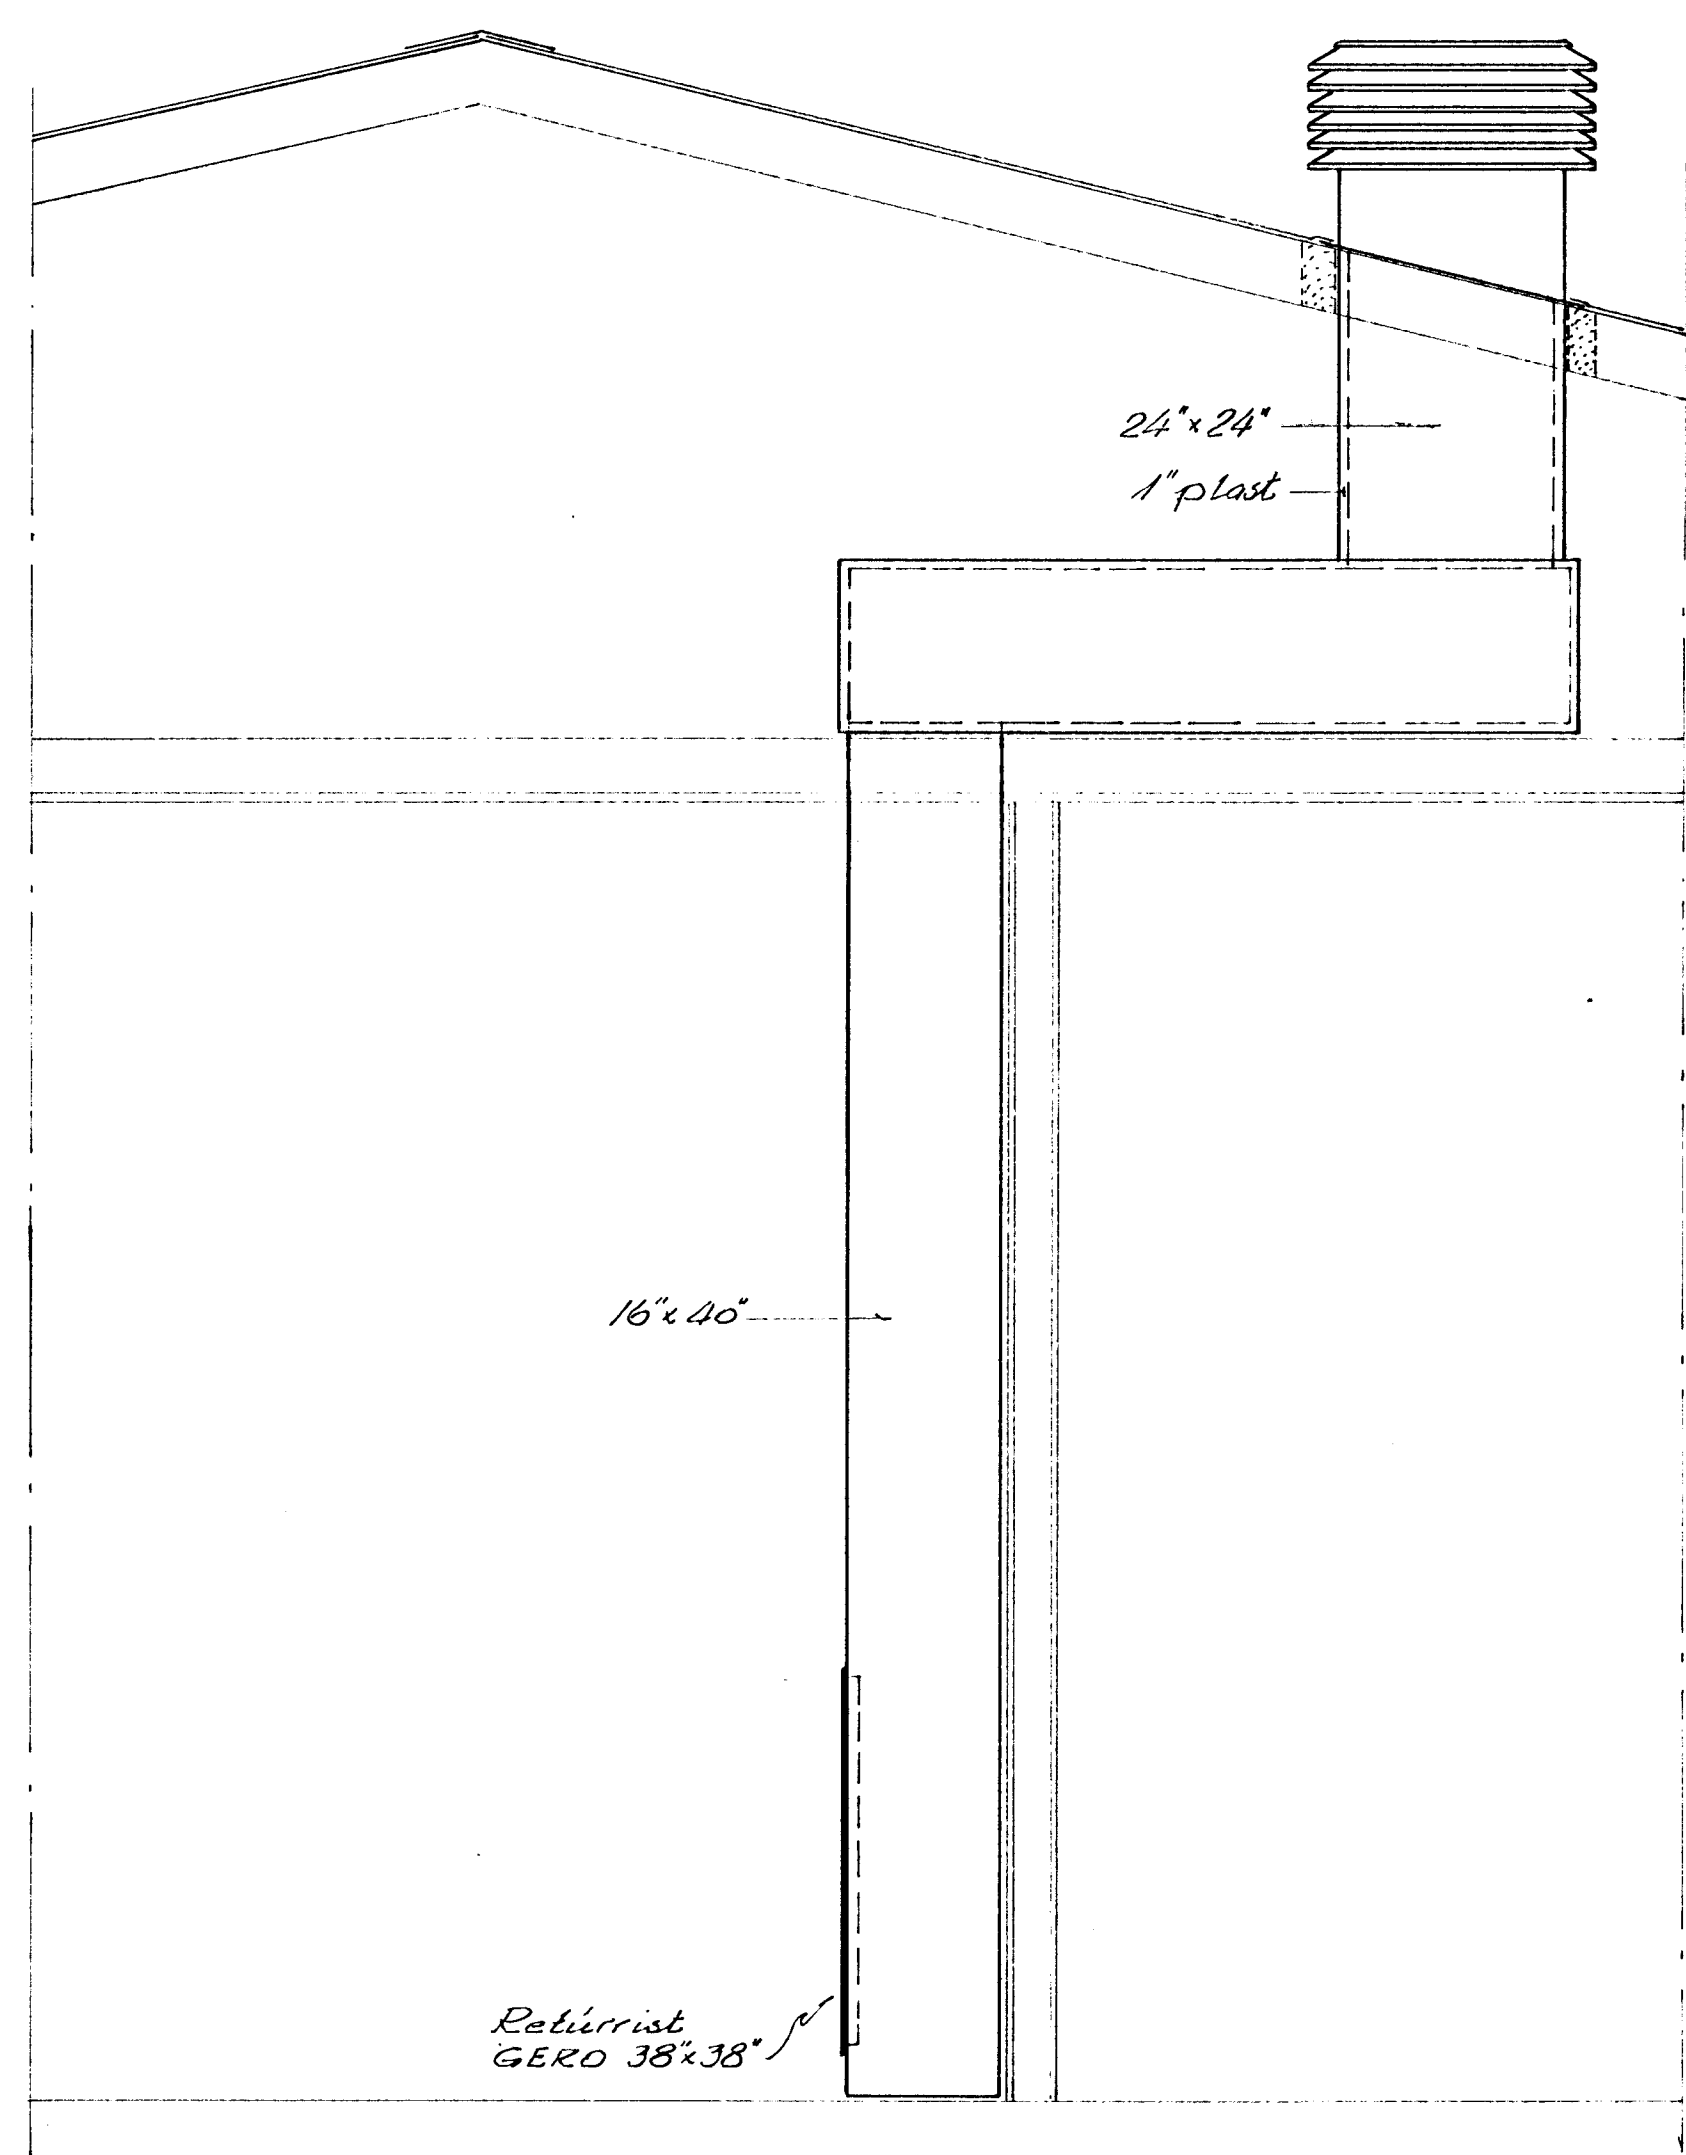


24" x 24"
 1" plast

16" x 40"

Ratirrist
 GERO 38" x 38"

SNID B-B

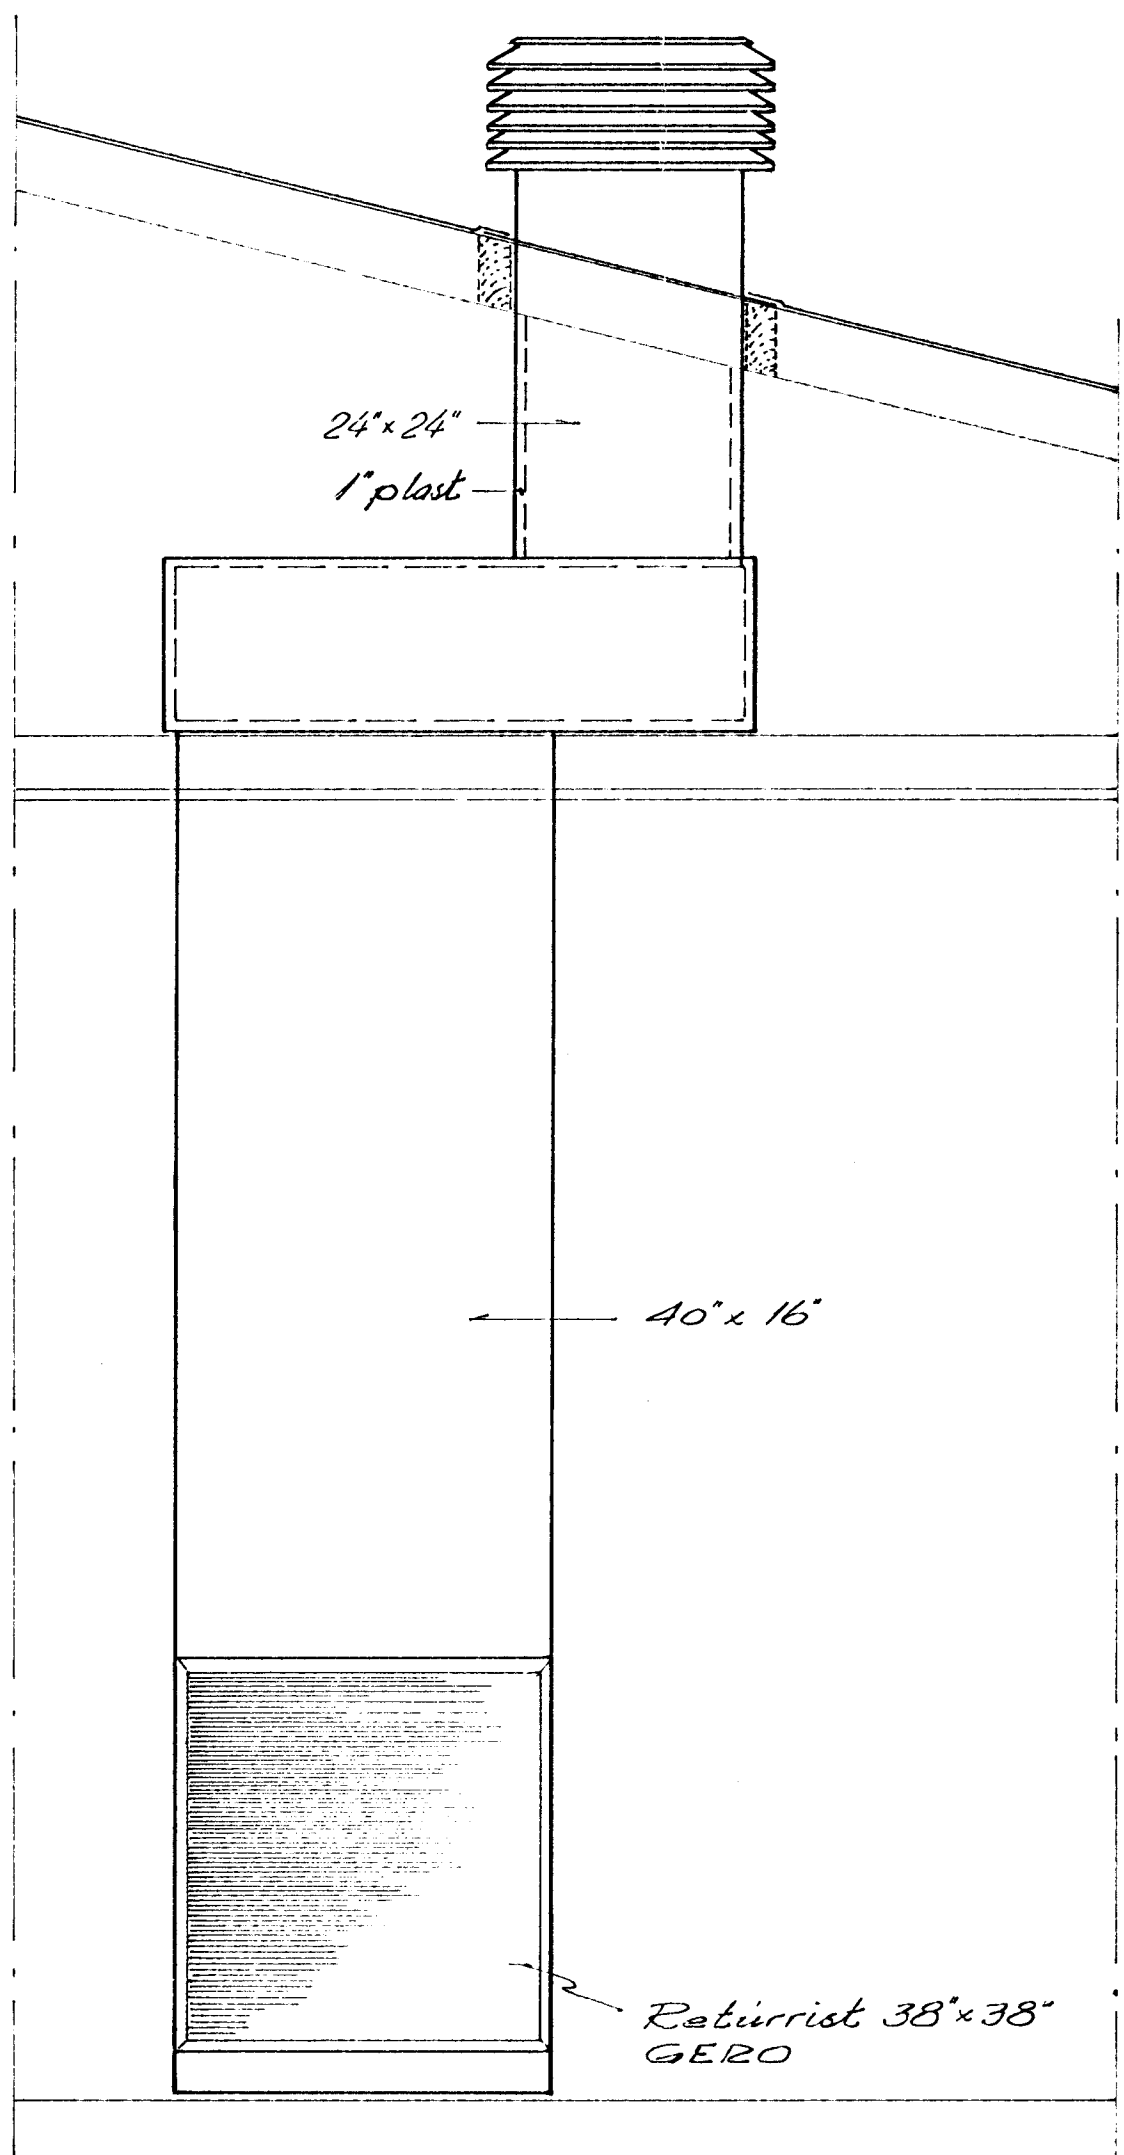


24" x 24"
 1" plast

40" x 16"

Ratirrist 38" x 38"
 GERO

SNID C-C

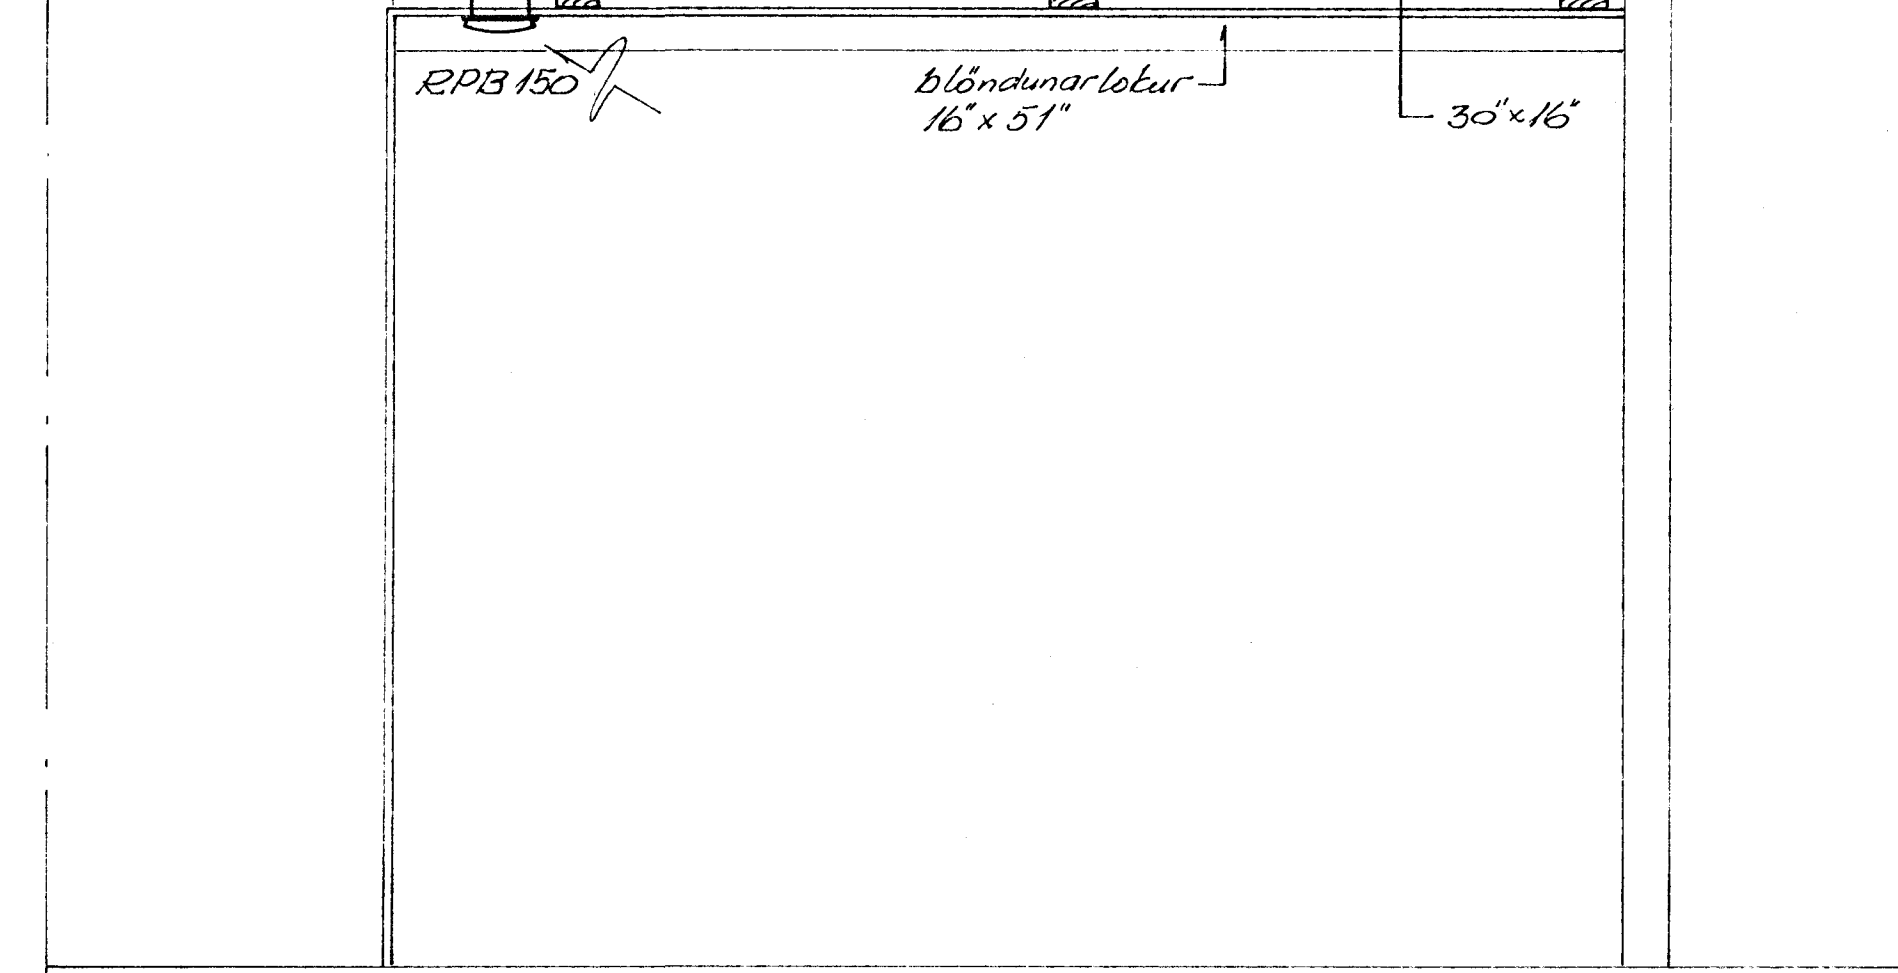

SNID A-A

Loftræstisamstæða:
 Blásari : 7800 m³/h @ 25mmVs
 t.d. Fischbach D97/D17-4
 Hitari : 41000 kcal/h (loft +5°C í +25°C)
 t.d. Frigid Coil 25" x 46" - 2B-8F
 Suur : hámarks lofthraði : 2.5 m/s



BR. DAGS.		BREYTING		IDNSKÓLI Í HAFNARFIRDI VERKDEILD Á FLATAHRAUNI	
VERKFRÆDISTOFA ÁRMÓLA 1 REYKJAVÍK - Sími 83844				LOFTRÆSTILA GNIR SNID AF BLADI NR. 7	
HANNAD <i>H</i>		KVARDI 1/20		DAGS. 26. jan. 1973	
TEIKNAD <i>H</i>		YFIRFARID NR. 7301		BL. AF. 3	
<i>Láruslaug Lárusdóttir</i>					