




Samþykkt á fundi bygginga-
nefndar þ. 14.15. 1986
BYGGINGAFLYTRÖNN
Í HAFNARFIRDI
E. Einarsson

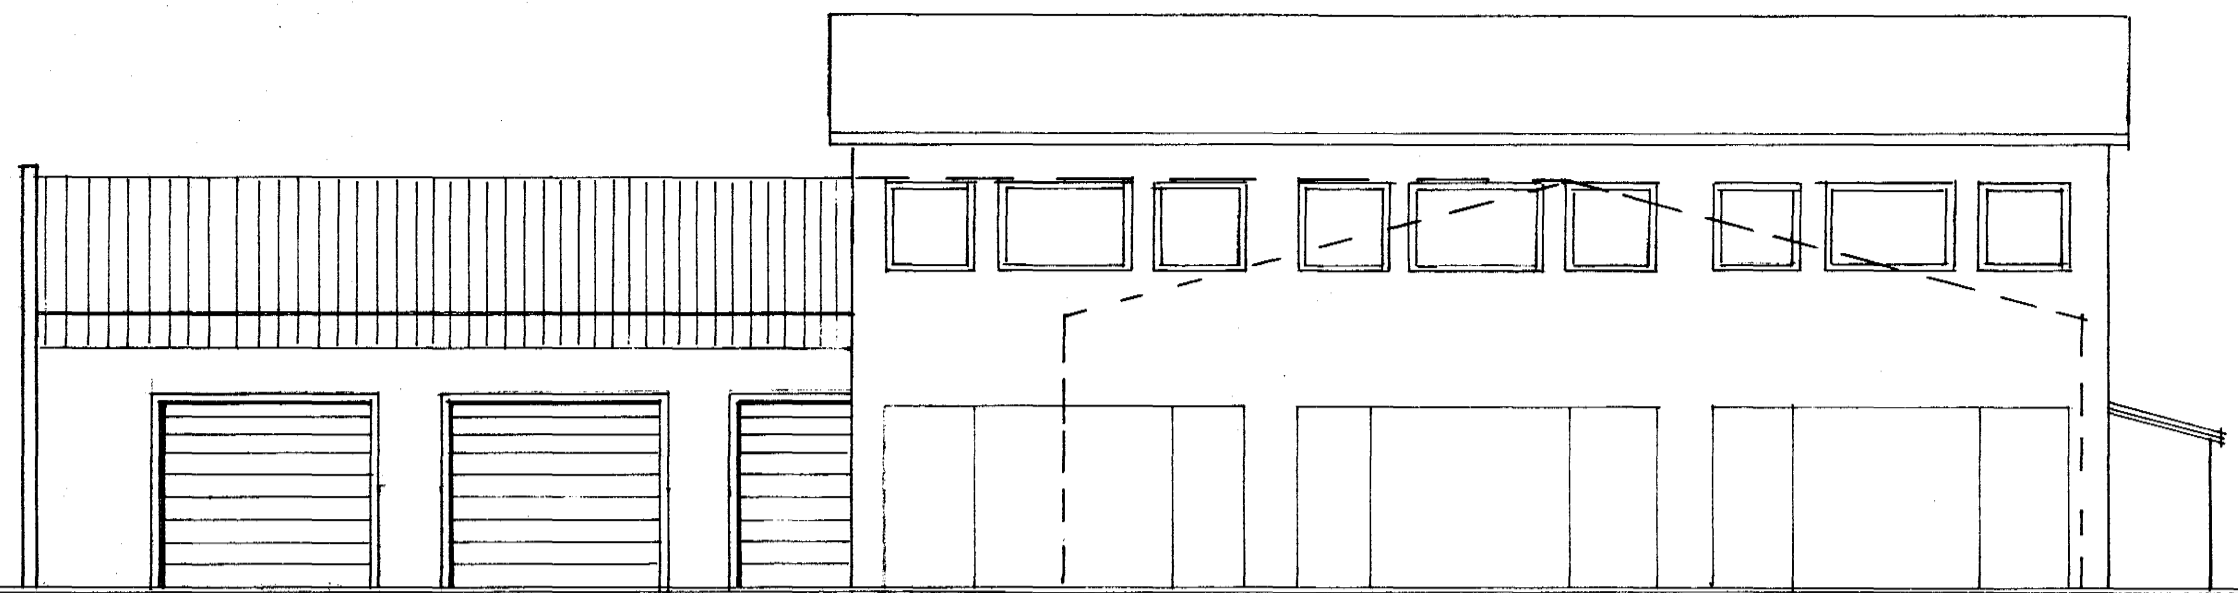


SUDUR

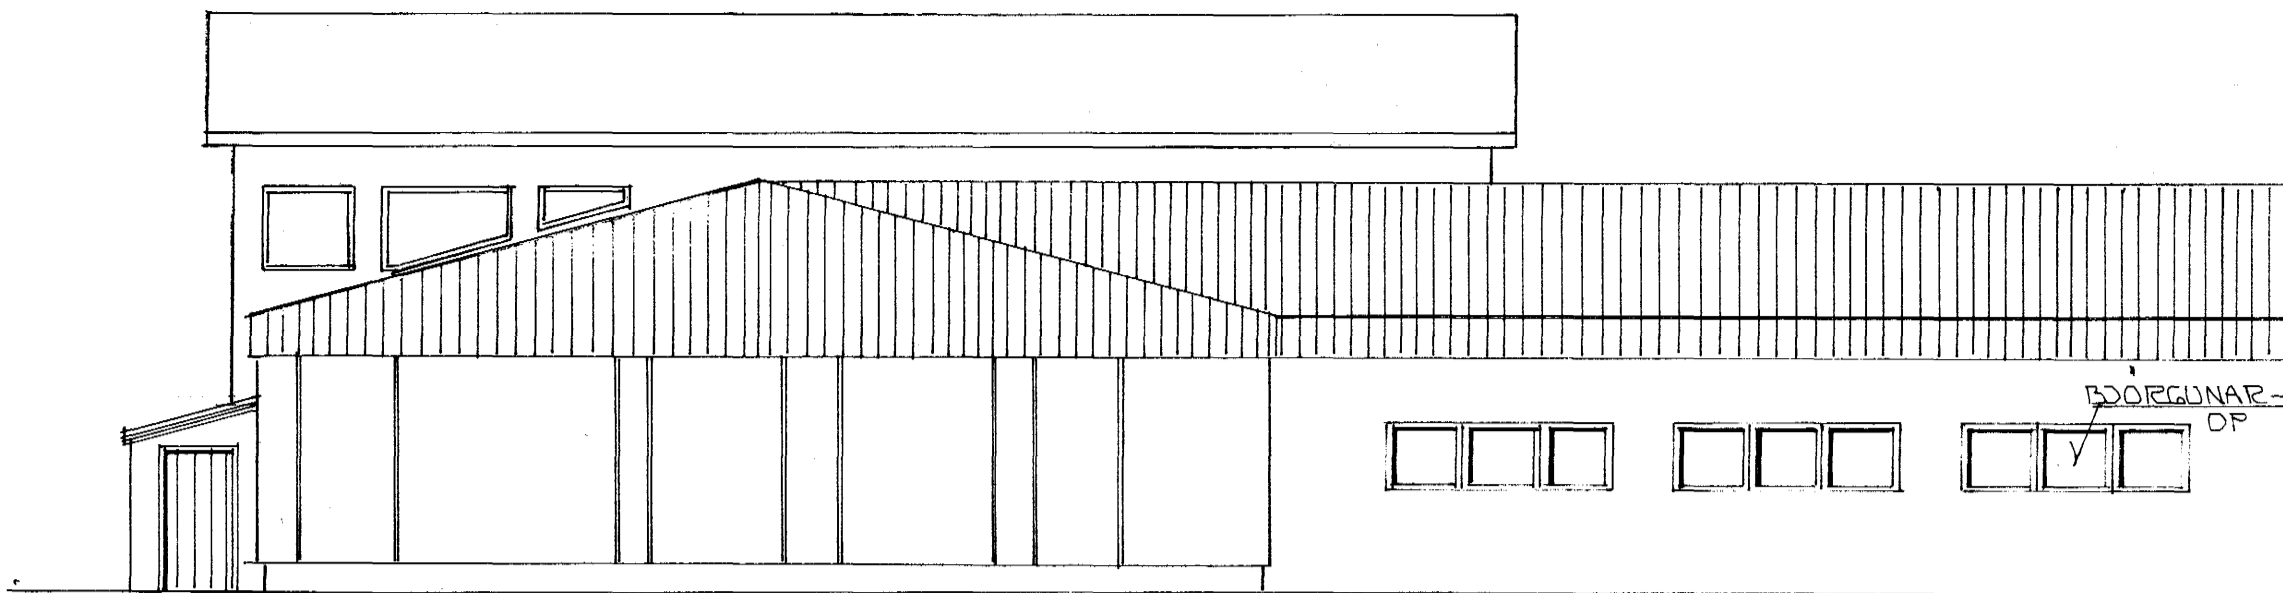


NORDUR

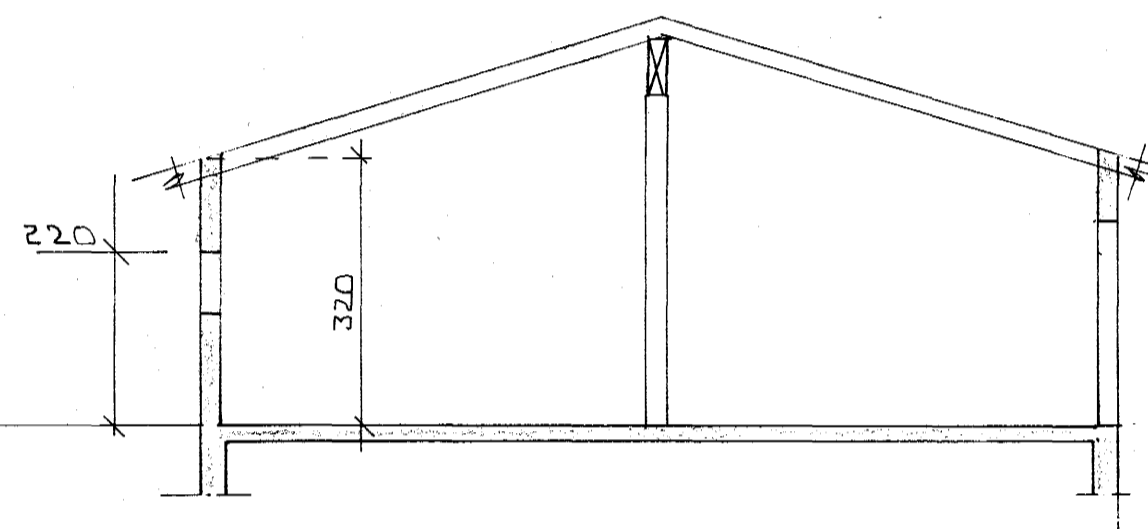

SNID C-C 1:100

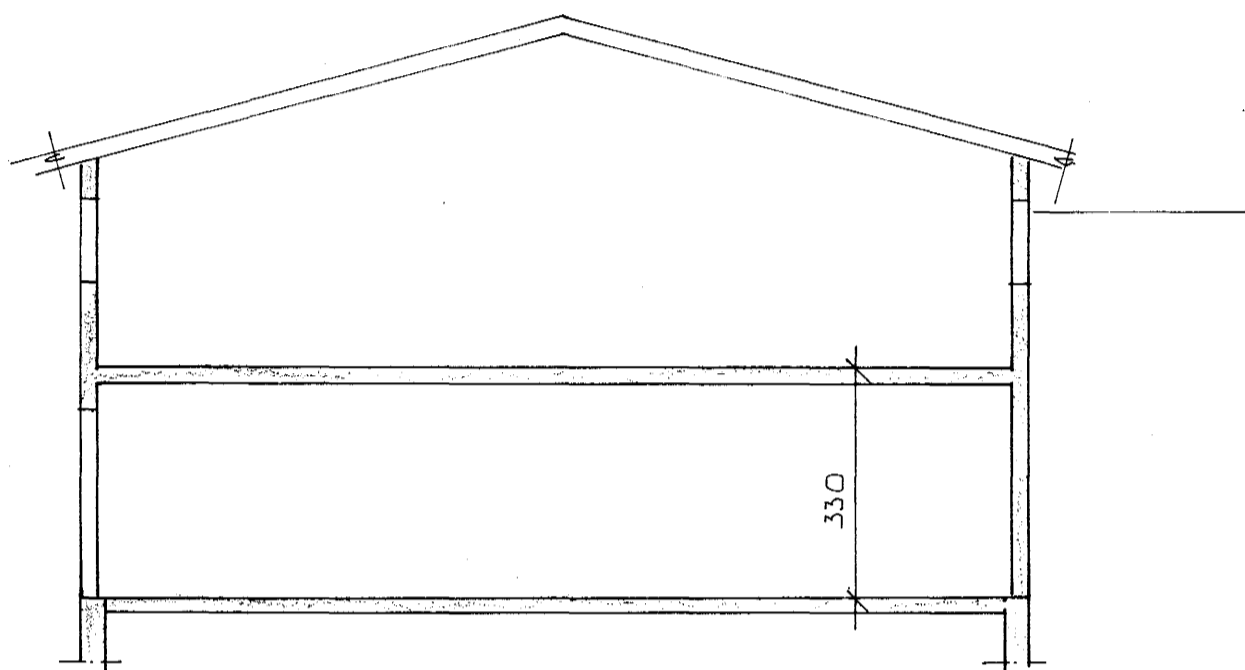

SNID B-B 1:100

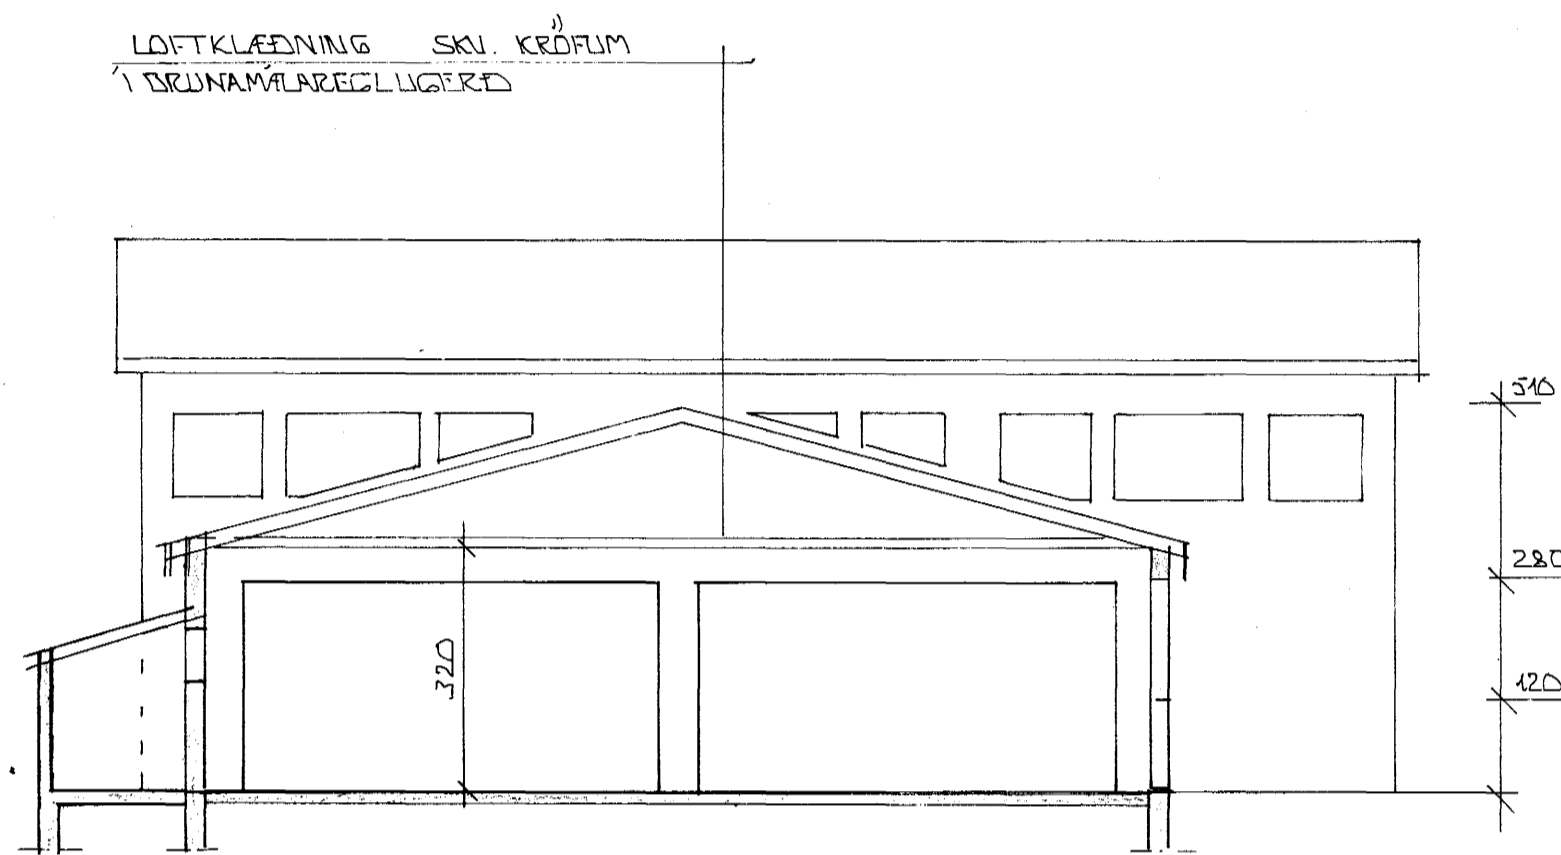


SNID A-A 1:100

tifftopdf - www.rubissoftware.com - Demo Version



VESTUR

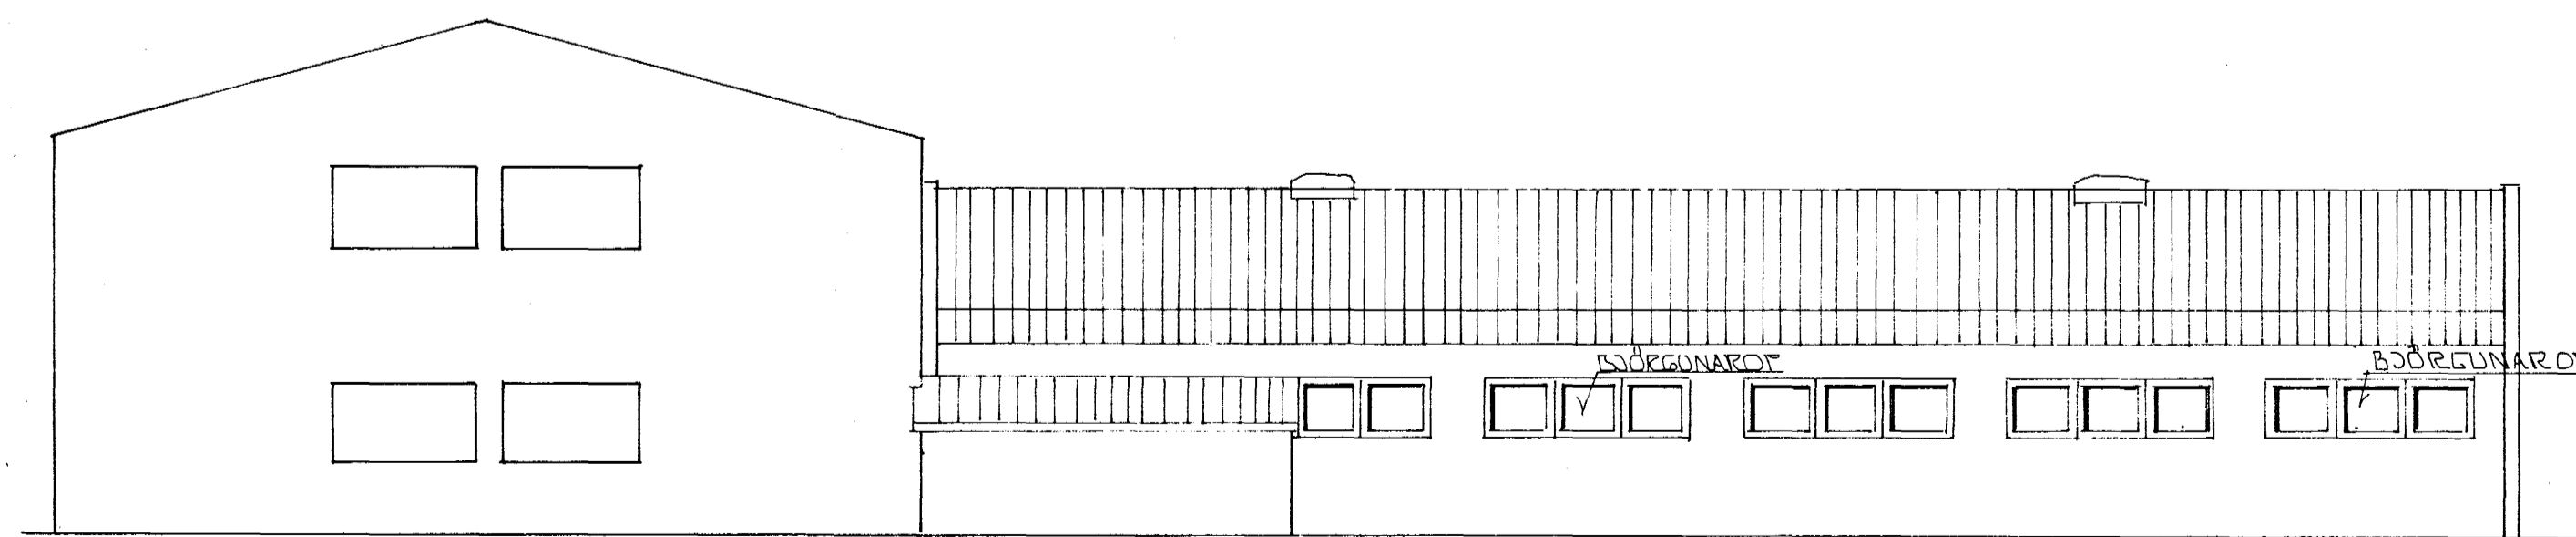

AUSTUR

SAMÞYKKT 12/5 1986
SAR. ERELF. DAGS. 19
BRUNAMALASTOFNUN RÍGISINS
Heidi Þorvald

1		28.01.85	VERKST. BYGG. STYTT UM 3M GLUGGAR Á CAFL	8
BR.NR	DAGS	EDLI BREVTINGAR		SIGN.
FLATAHRAUN 31 HAFNARFIRDI				DAGS OKT '85
ÚTLIT				HANNAÐ
				TEIKNAD
				VERK NR 8306
MÆLIKV. SIGURÐUR ÞORLEIFSSON TEKNIFRÆÐINGUR F.T.F.I.				BLAÐ NR
STRANDGÖTU 11 HAFNARFIRDI SÍMI 54751				0-01