
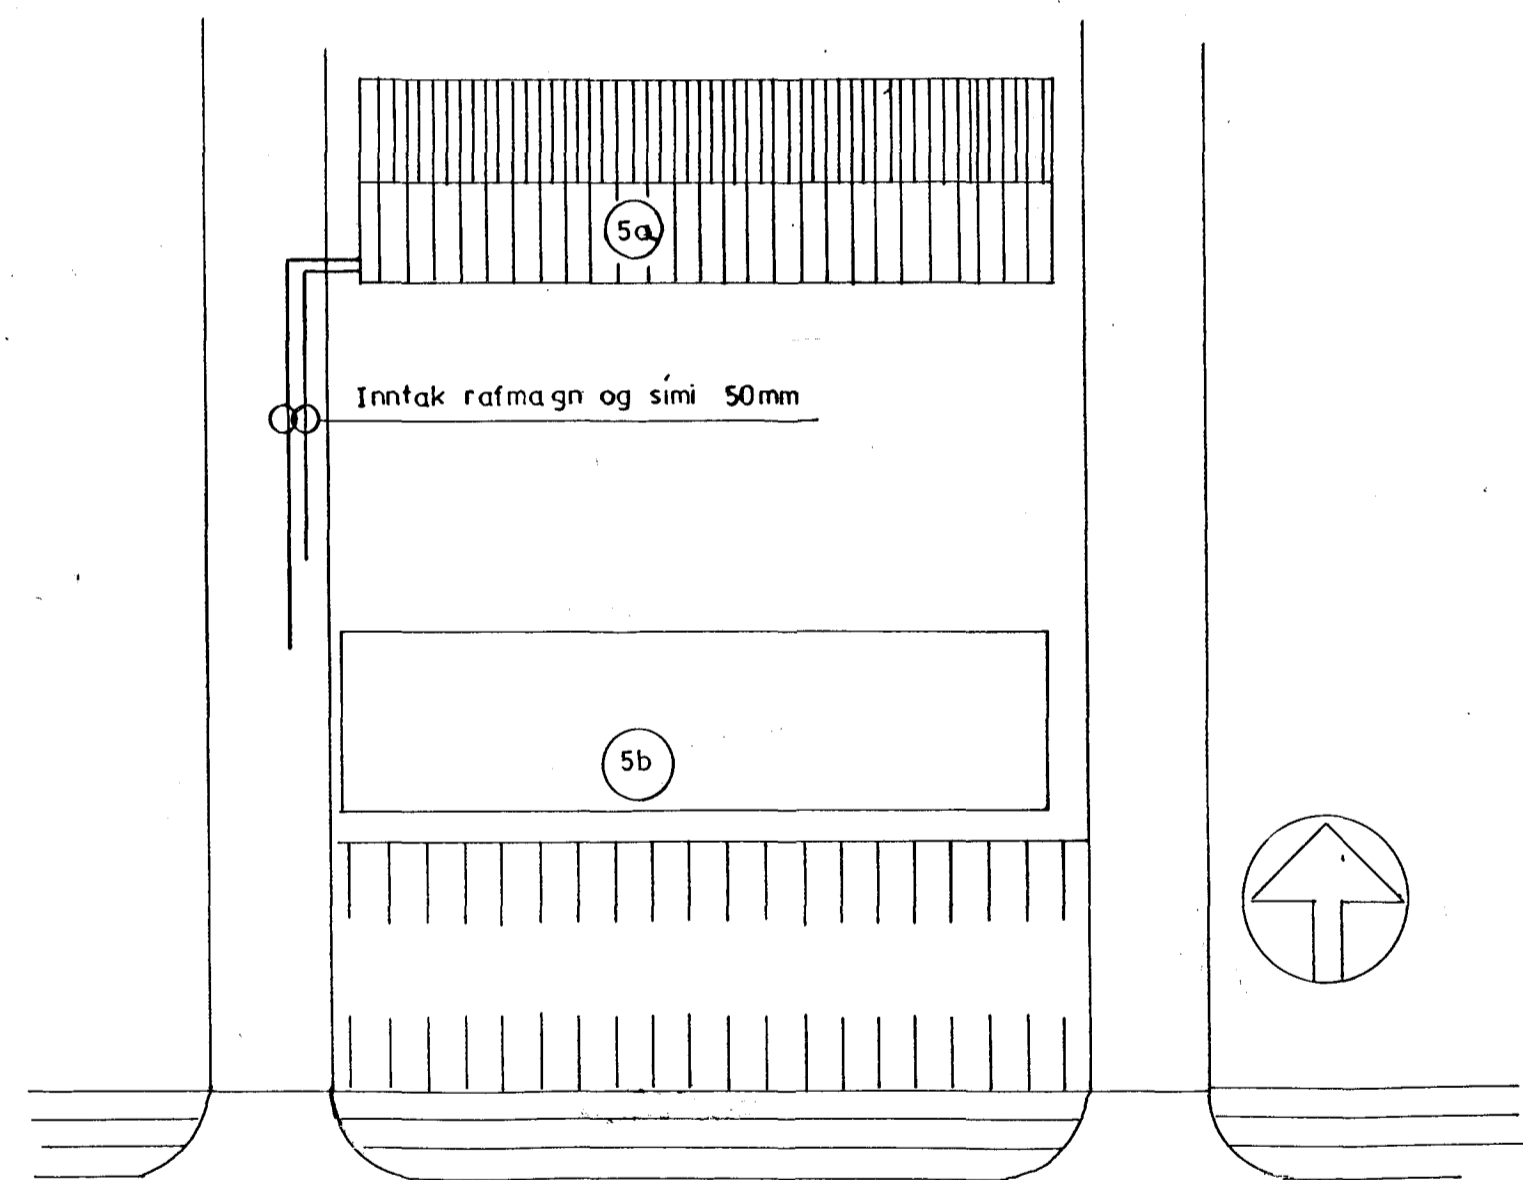


SNID A-A 1:100

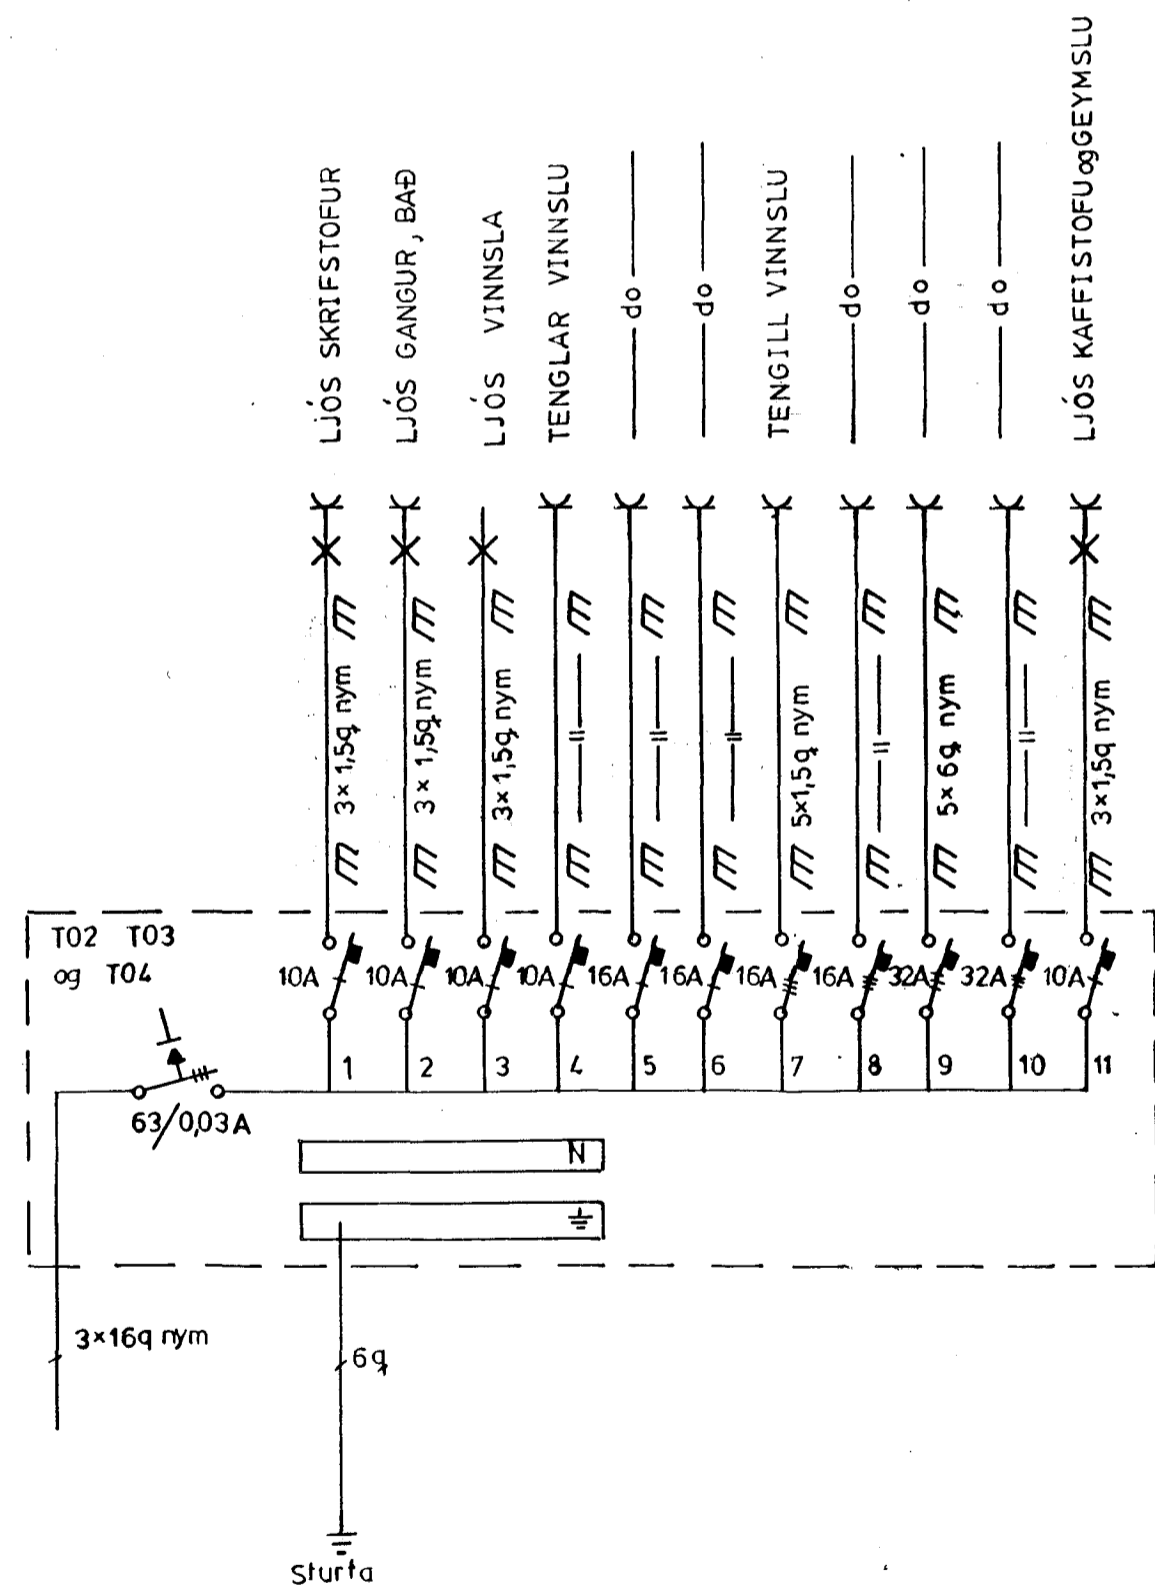

AFSTÖÐUMYND 1:500

JÓHANNES SKARPHÉDINSSON

FLATAHRAUN 5b.
Afstöðumynd snið
og tafla.

Jóhannes Skarphédinsson

HJS TJS YJS

M 1:100 1:500

Teikn nr 95001 bl 5 af 6

Dags Ágúst '95