




GRUNNMÝND 1:50

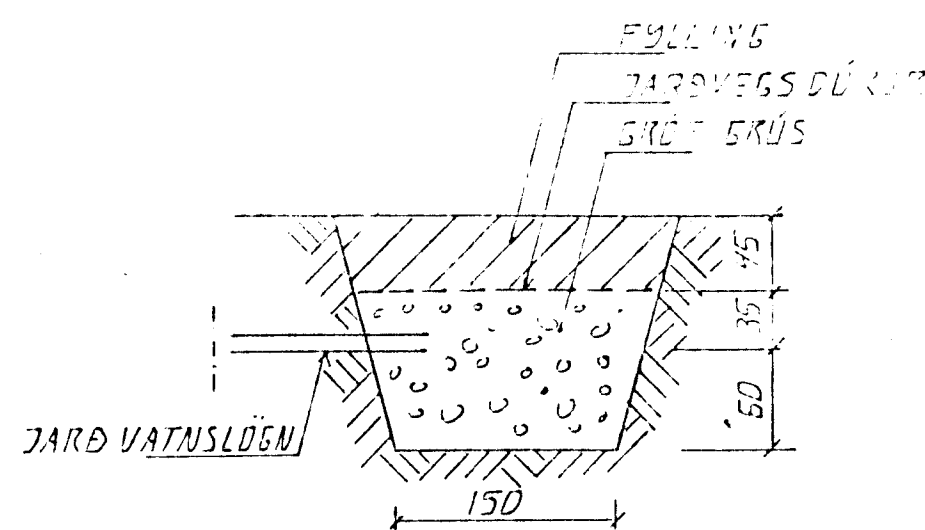

TYPISKUR GRJÓTSVELGUR 1:20

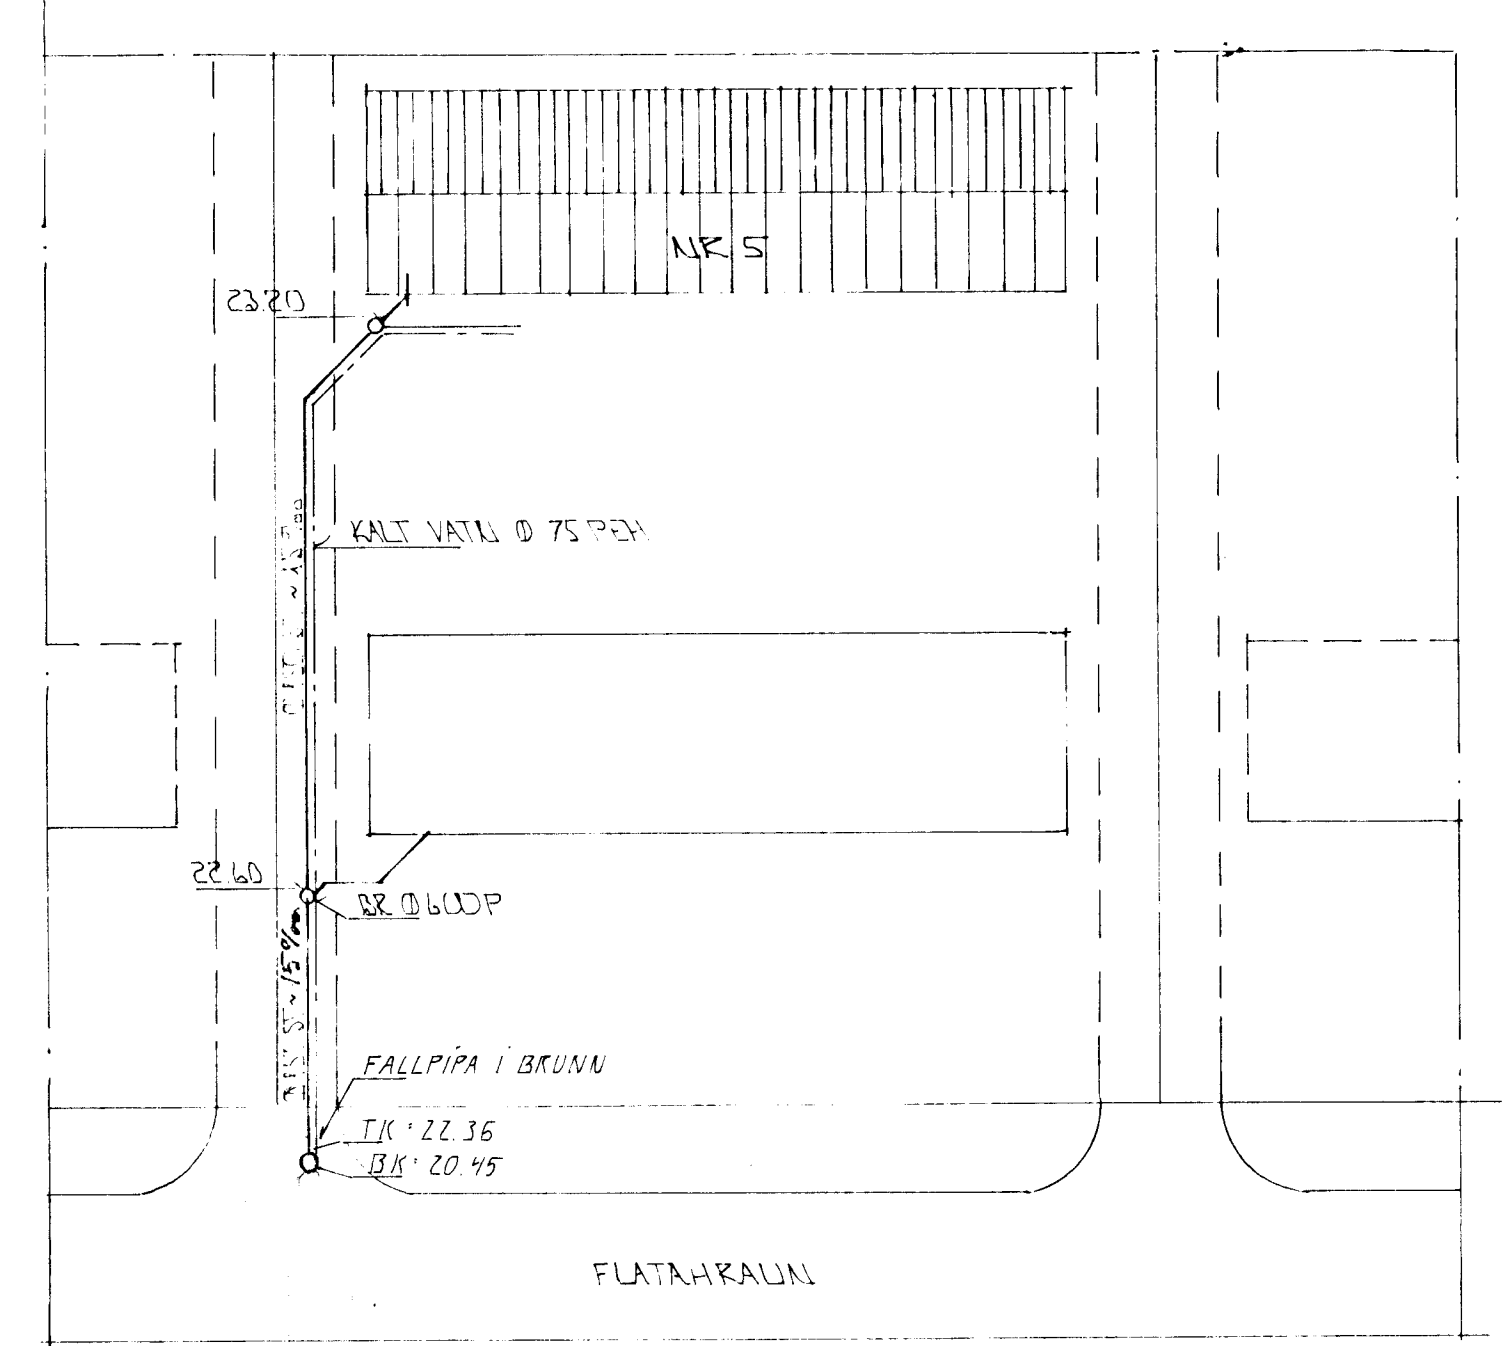

AFSTÖÐUMÝND 1:500

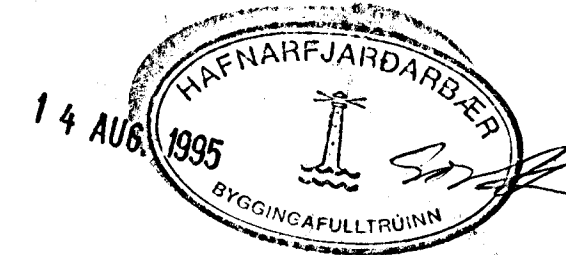

DI	11.08.95	TENING I CÖTU BRUNN	d. H.
BR	DAGS	EÐLI BR.	SIGN.

FLATAHRAUN 5B.
HAFNARFIRDI

GRUNNMÝND - GRUNNLAGNA
AFSTÖÐUMÝND

MKV. 1:50 x 1:500

DAGS. MAÍ '95

VERK NR. 9451

TEIKN NR. 2-03

HANNAÐ d. H.

TEIKNAD d. H.

YFIRFARID

TSP TÆKNIÞJÓNUSTA
SIGURDAR ÞORLEIFSSONAR HF

STRANDGÖTU 11 - 220 HAFNARFJÖRÐUR - SÍMI 54255 - FAX 652875