




GRUNNMYND AF SKOLPLEIDSLUM M: 1:100

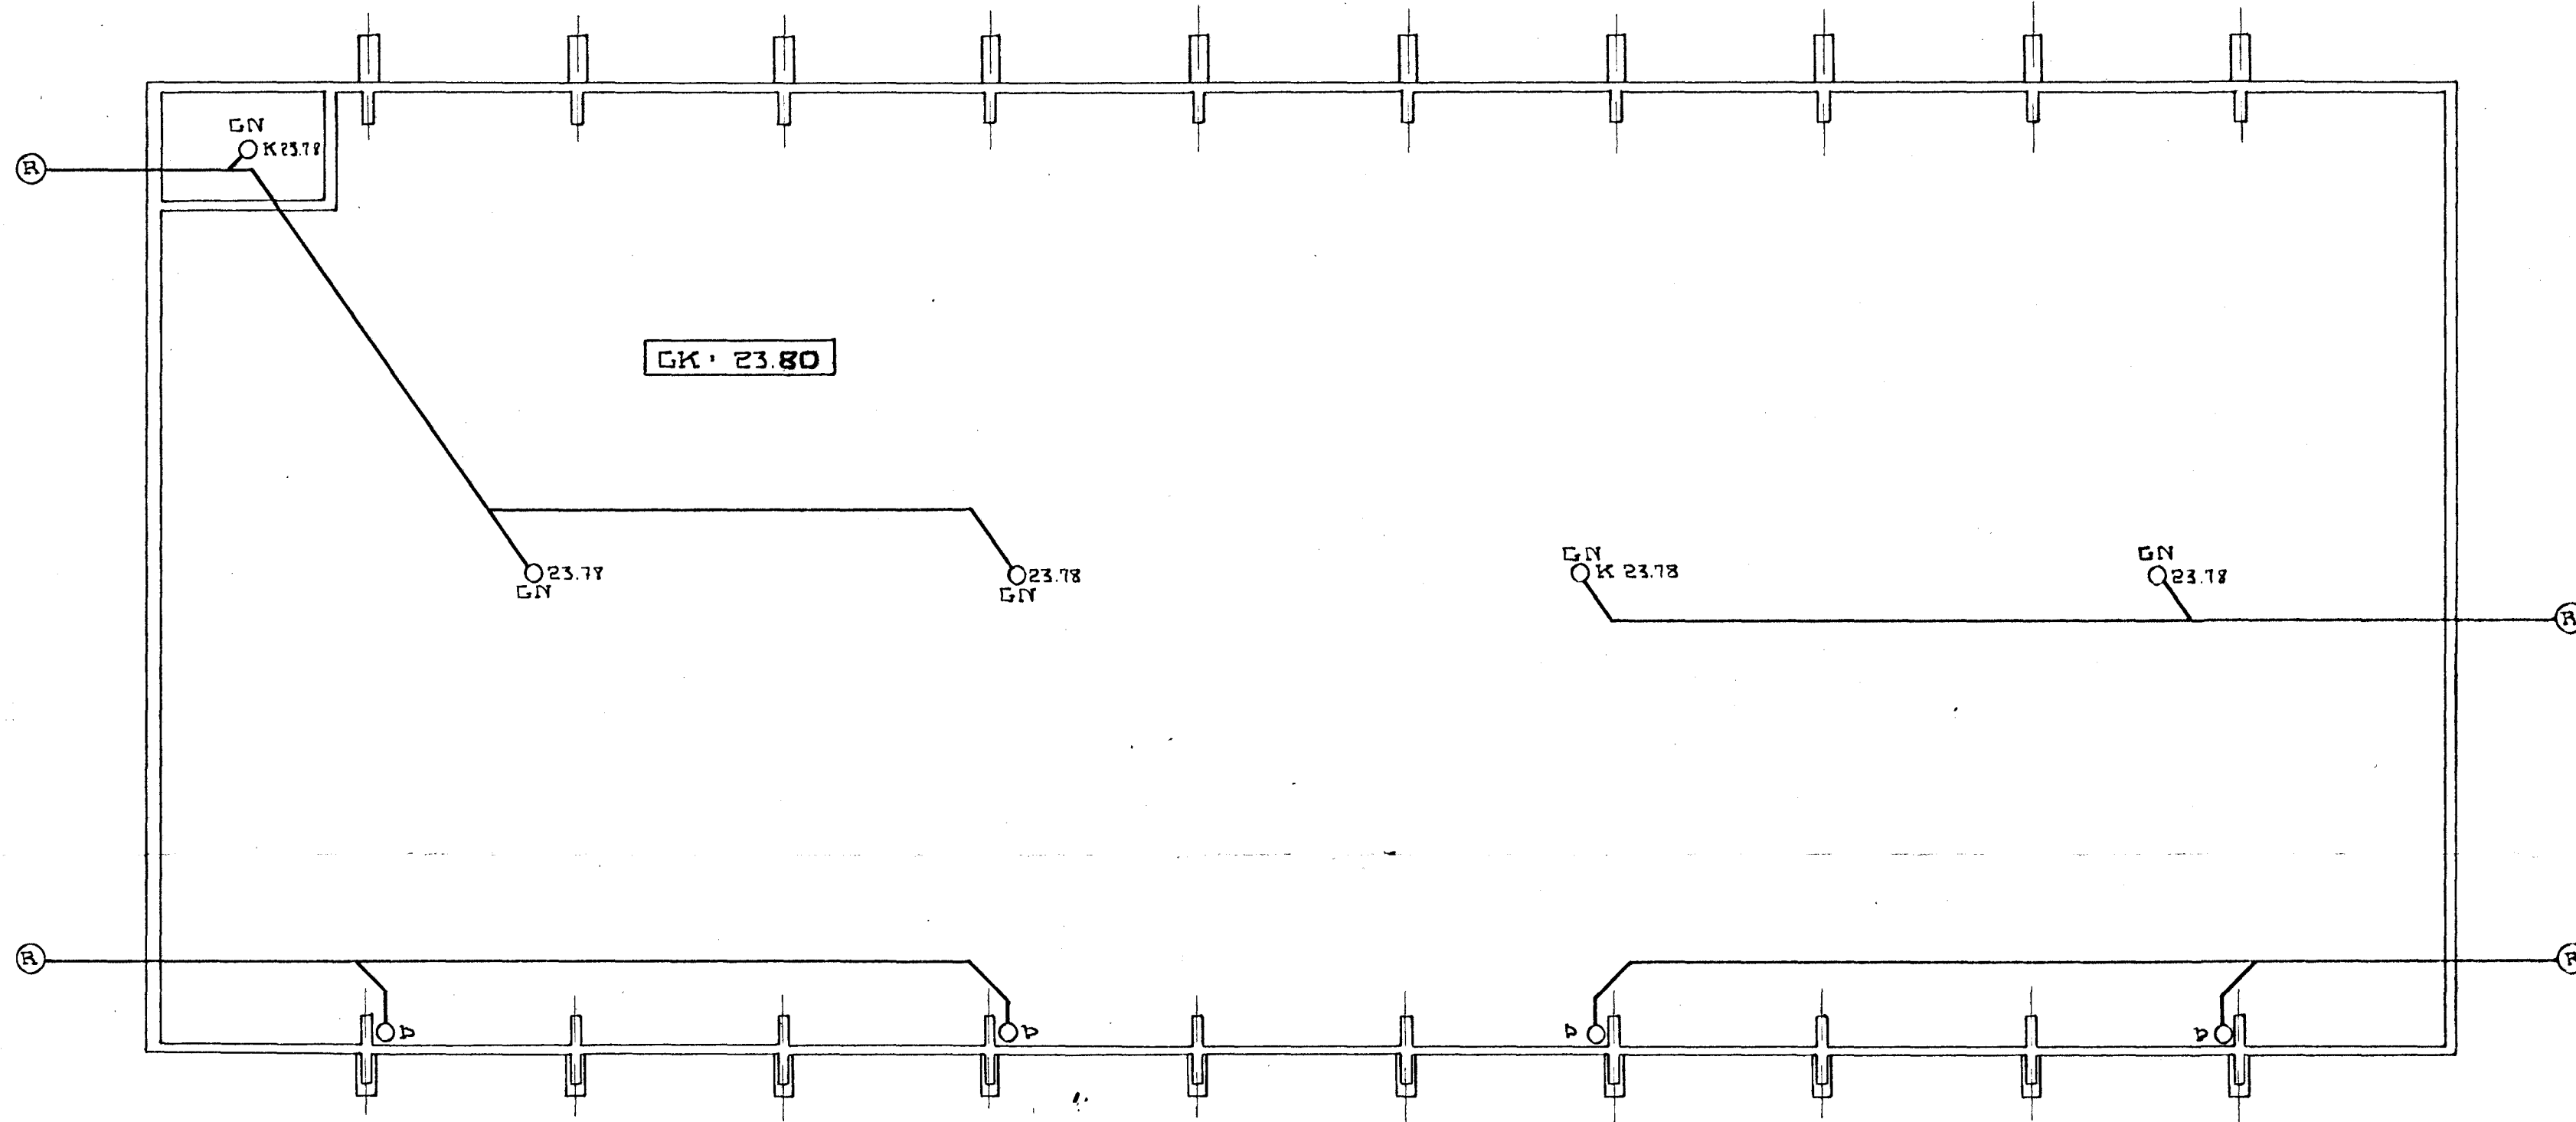

SKOLVATNSSVELGUR M: 1:20

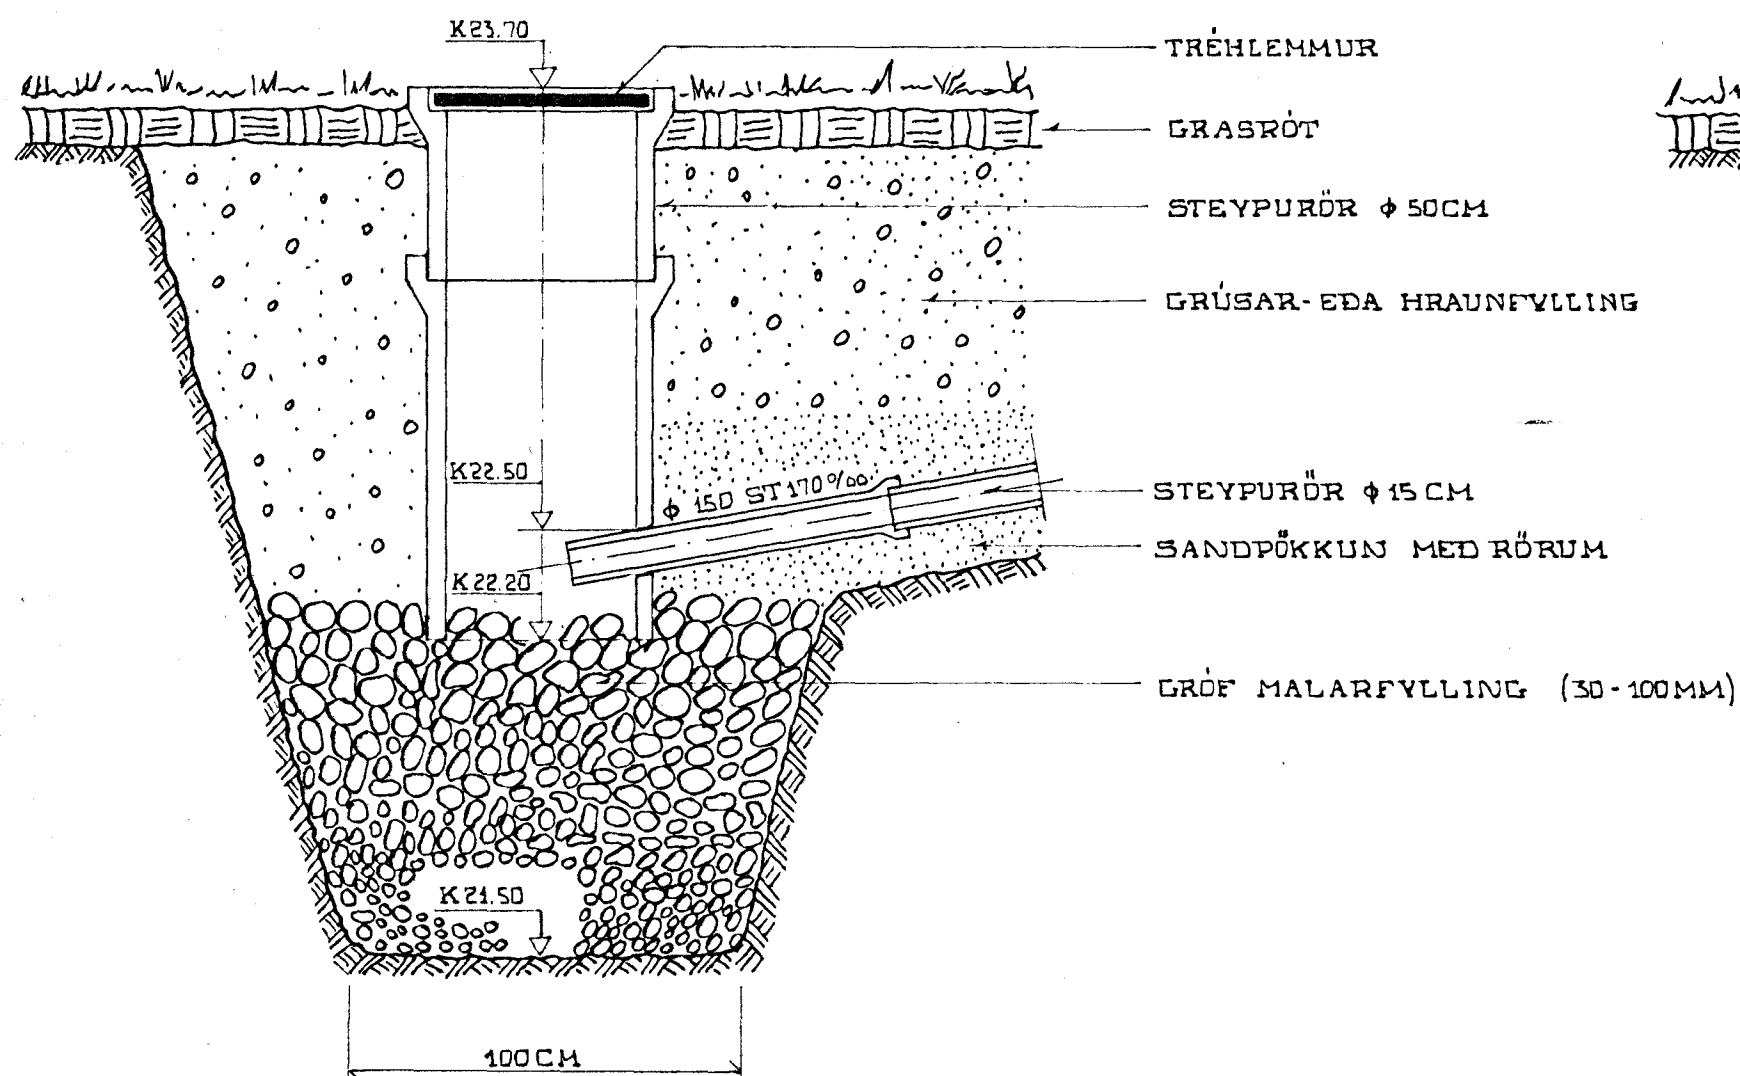

REGNVATNSSVELGUR M: 1:20

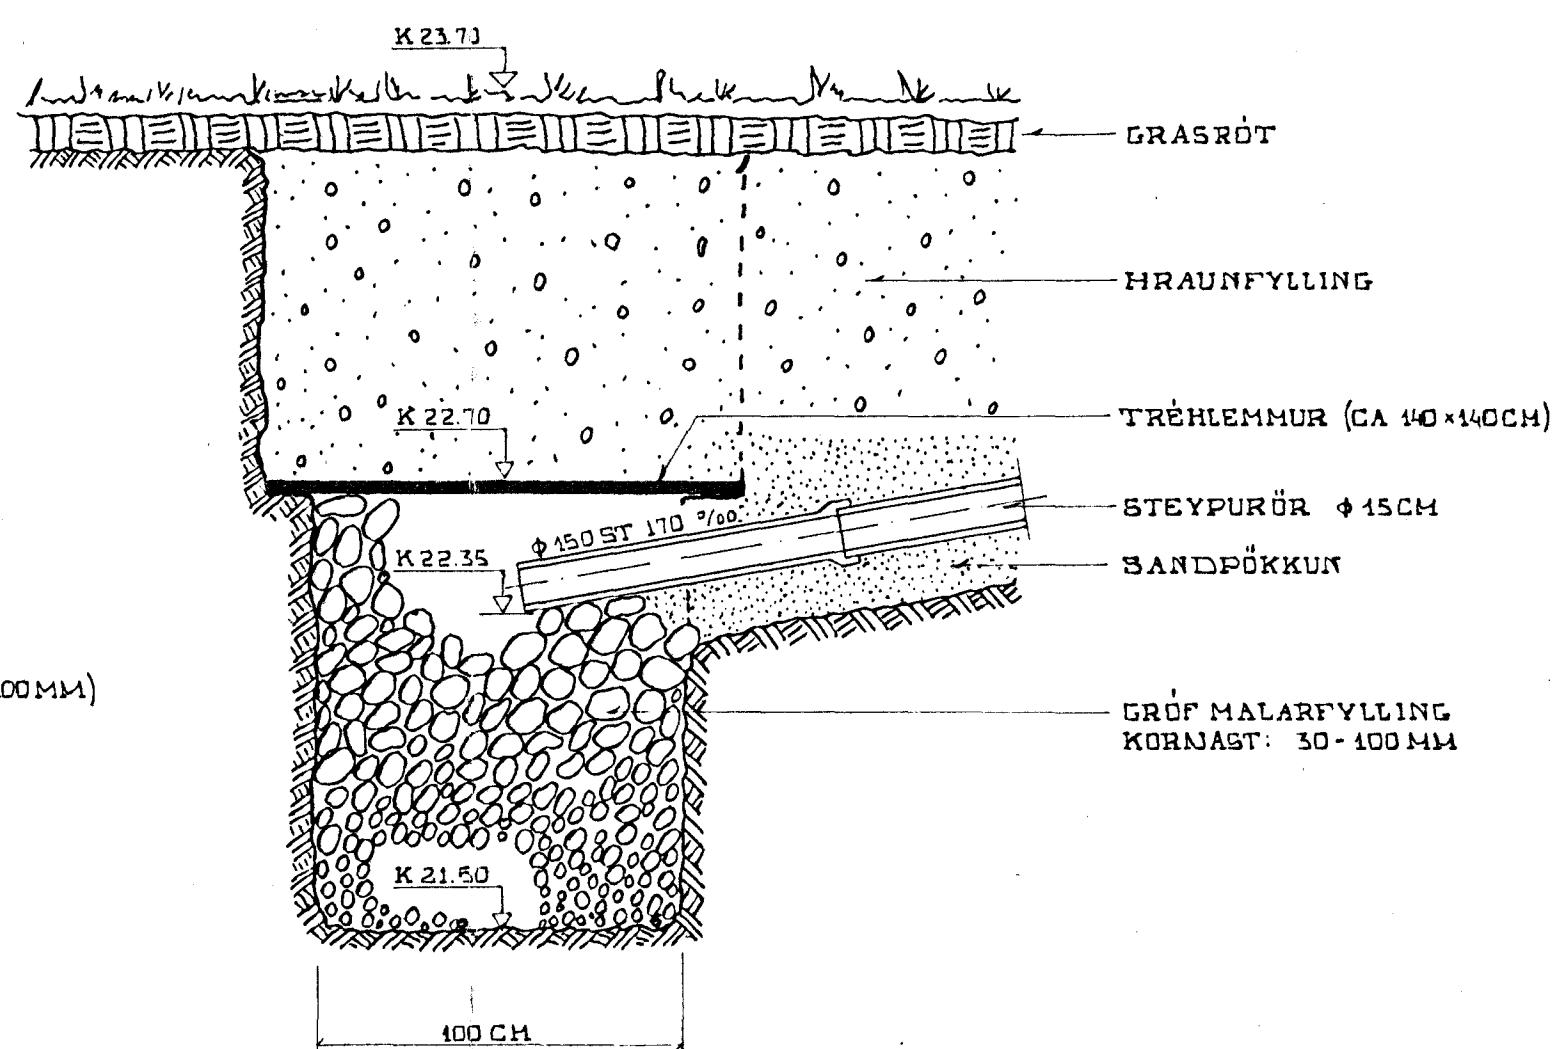

- R GRÓTSVELGUR (REGNVATNSSVELGUR)
- P ÞAKNIDURFALL
- GN GÖLFNIDURFALL
- GK GÖLFKÓTI

OFNASMÍÐJAN — HAFNARFIRÐI			
SKOLPLÖGN OG BRUNNAR	BREYTING	DAGS.	
	B.M.A.	OKT. '70	
VERKFRÆÐISTOFAN HÖNNUN ÁRMÚLA 3 BÍMI 84440	MKV.	DAGSETN.	
	1:100 1:20	13.10. '70	
HANNAÐ	A.S.	YFIRF.	M.H. TEIKN. H.T.
70107	201		