

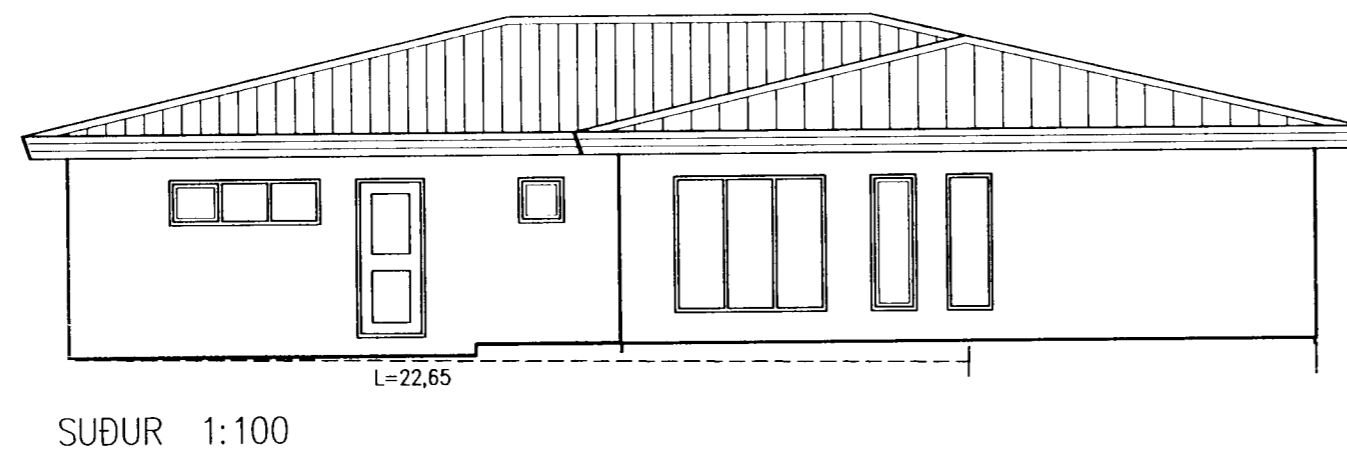
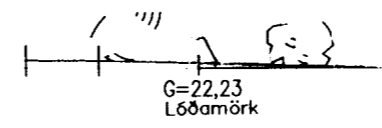
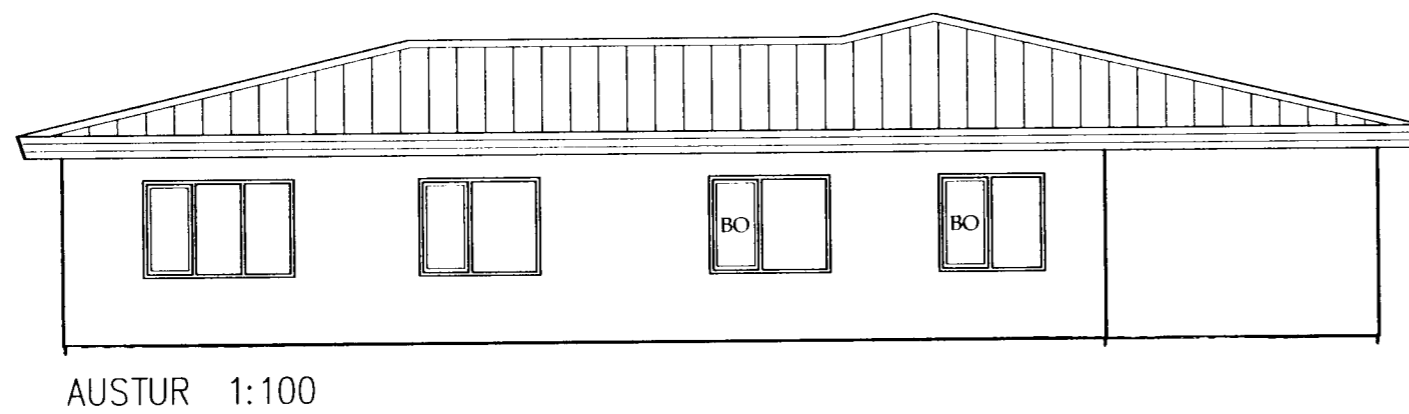


Samþykkt þann  
 3. JULÍ 2005  
 Byggingafulltrúi / Hafnarfirir  
 F.h. Kristján Þorsteinsson

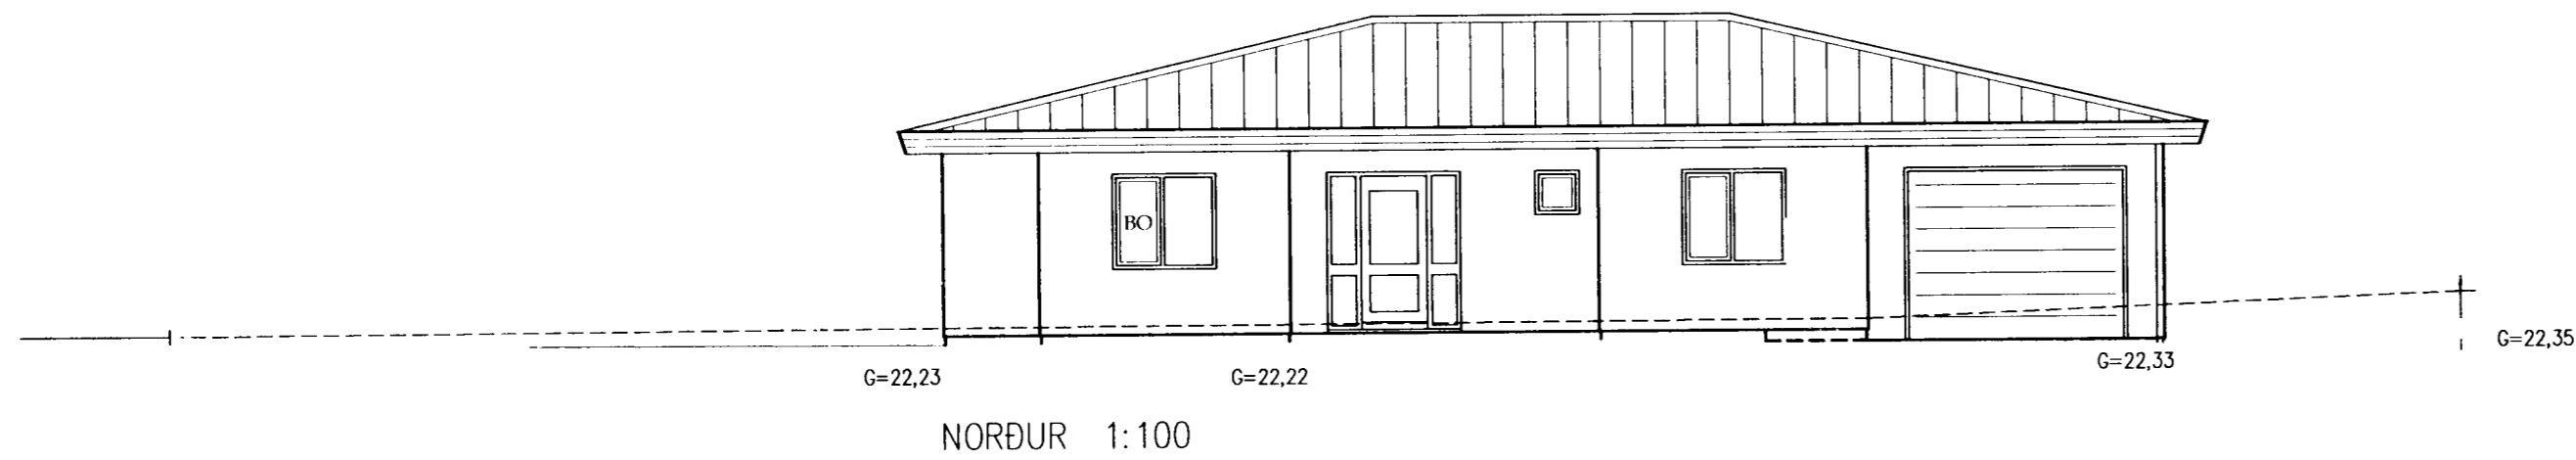

L6ðamörk  
 L=22,95

L6ðamörk  
 G=22,58

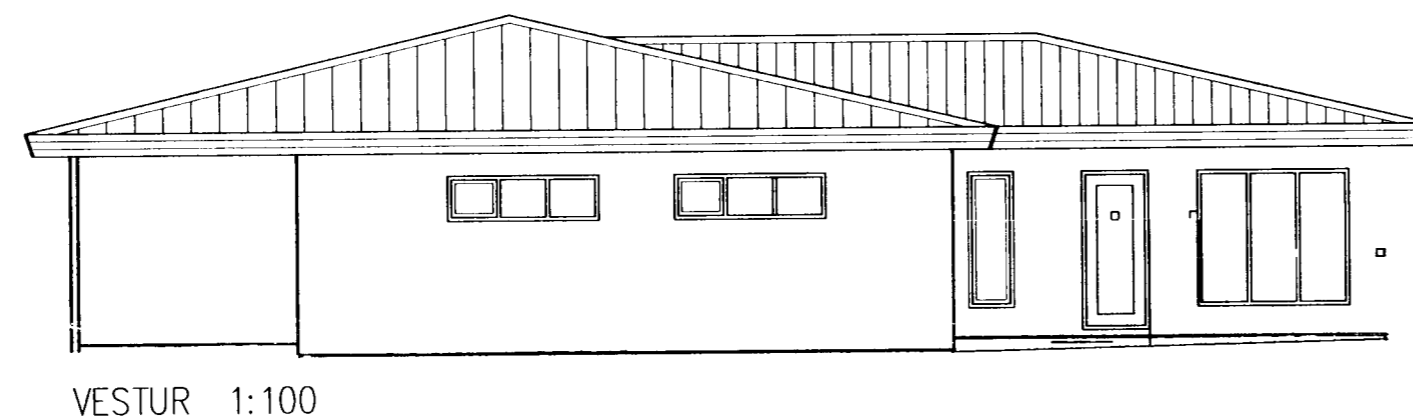

L6ðamörk  
 L=22,95

Dags.	Breytingar	Nr.	Nafn
<p><b>Teiknistofan TNAK</b>            Aðalhönnuður:            Friðrik Friðriksson arkitekt Fai, Kt: 211256-4519            Langholttsveg 111, 104 Reykjavík</p> <p>Netfang: fforik@islandia.is            Sími: 551 10 60            Fax: 551 10 66</p> <p><i>Friðrik Friðriksson</i></p>			
<p><b>meter Verkfræðistofa ehf</b>            Skútuvogi 6 - 2. hæð            104 Reykjavík</p> <p>Sími: 5678922            Gsm: 8940059            meter@meter.is            www.meter.is</p>			
FLÉTTUVELLIR 18, 221 HAFNARFJÖRDUR			
ÚTLIT			
TÖLVUSKRA 181-221-FLÉTTUVELLIR 18	HANNAÐ FO	TEIKNAD FO	YFIRFARID FO
SAMÞYKKT Friðrik Friðriksson 2112564519	TEIKNING NR. 181-A3	MKV. 1:100	ÓTGÁFA 01
Friðrik Ólafsson 2303592459	DAGS. 26.06.2005	VERK NR. 181	