




Samþykkt þáttur  
 2. júlí 2005  
 Byggingarritun, Hafnarfjörður  
 E. E. Arnarson

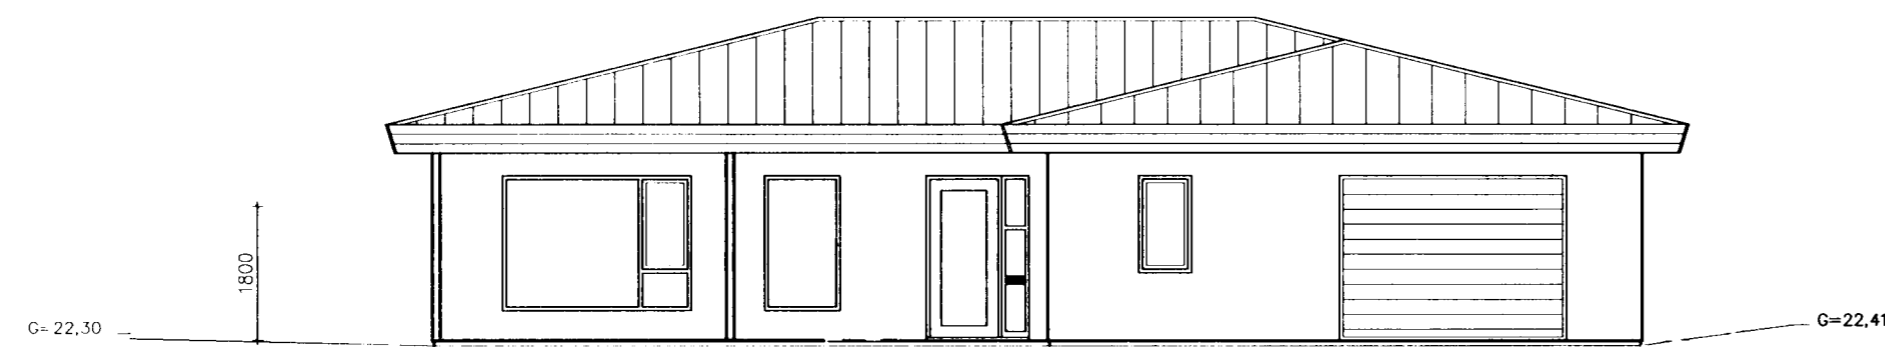


SUDUR 1:100

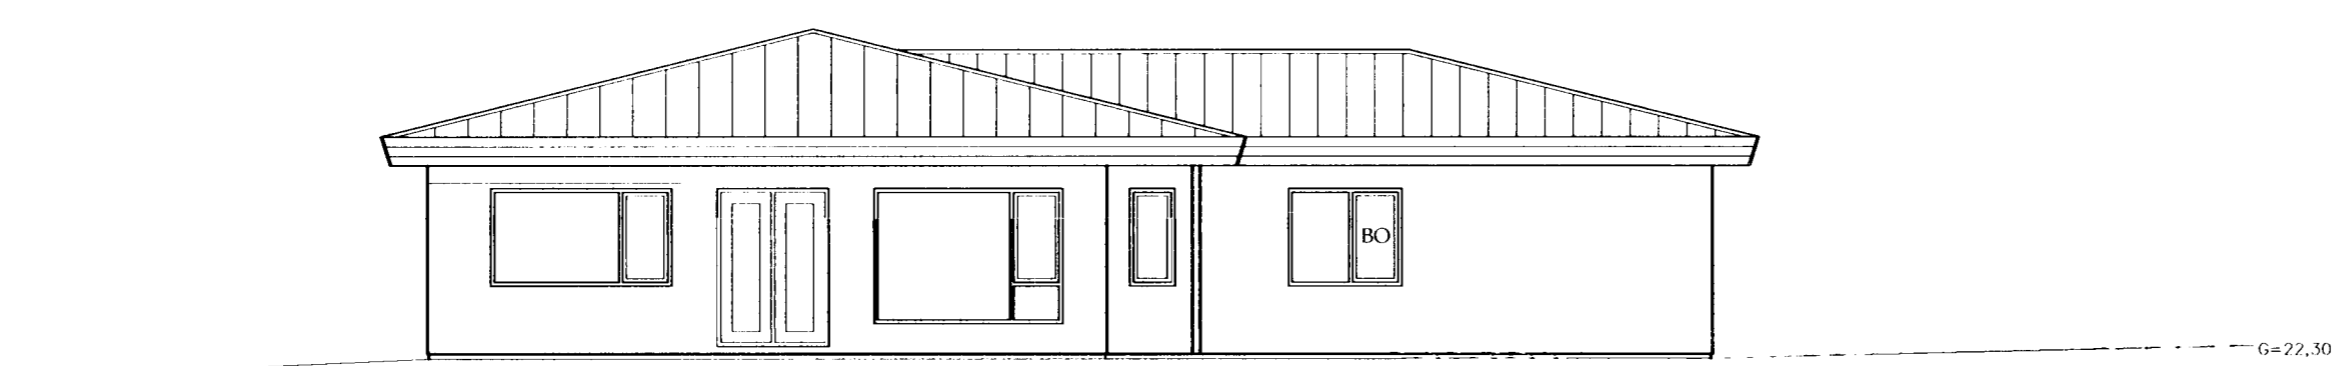


VESTUR 1:100

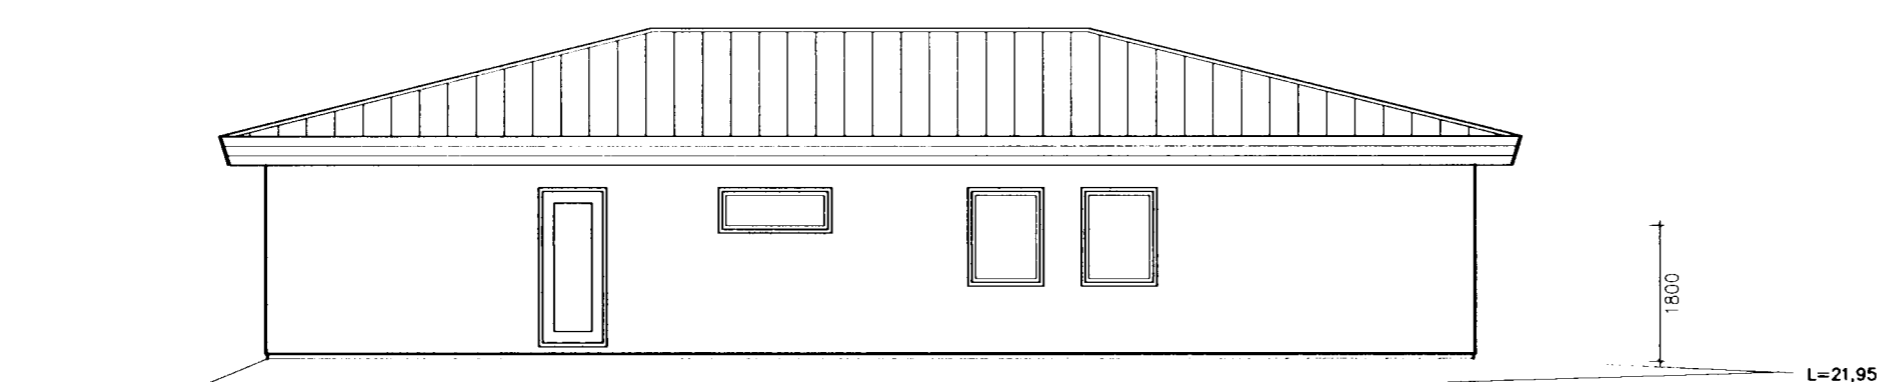

NORÐUR 1:100

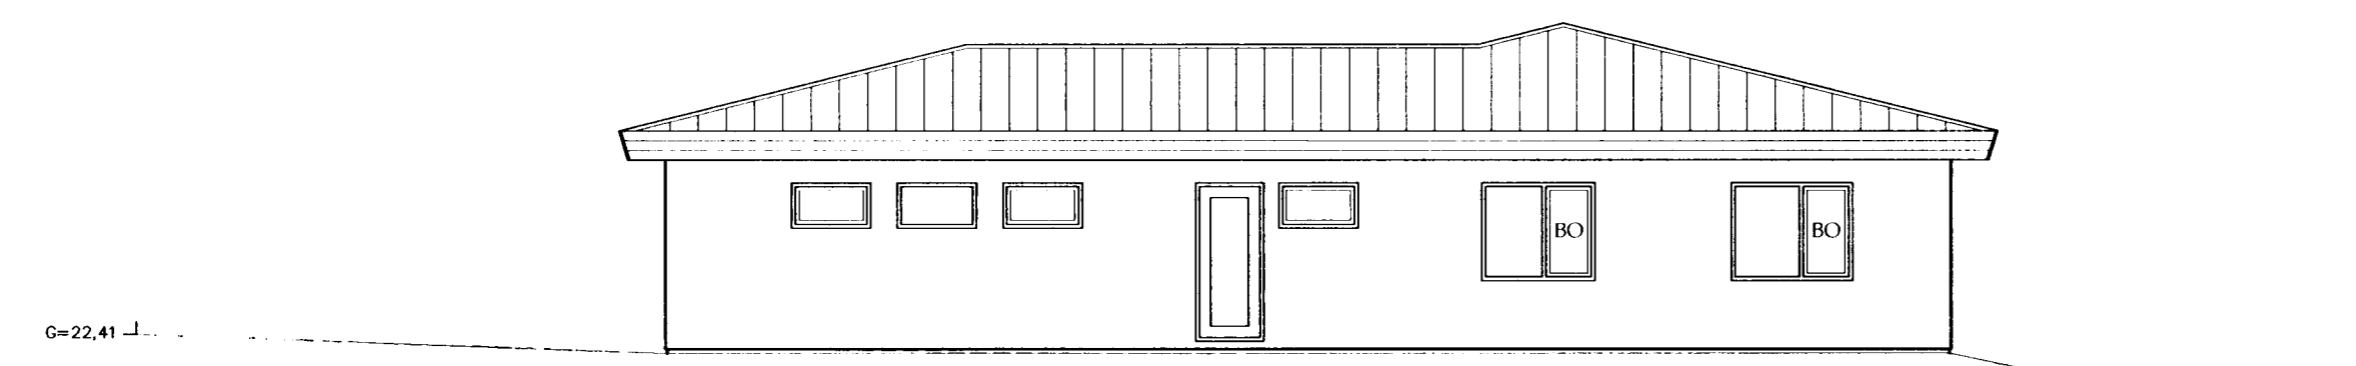

AUSTUR 1:100

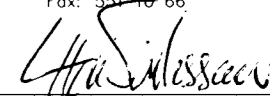Dags.	Breytingar	Nr.	Nafn
<b>Teiknistofan TAK</b> Netfang: ffarck@islandia.is Sími: 551 10 60 Fax: 551 10 66 Aðalhönnuður: Friðrik Friðriksson arkitekt Fai, Kt: 211256-4519 Langholtsgötu 111, 104 Reykjavík 			
<b>meter Verkfræðistofa ehf</b> Sími: 5678922 Gsm: 8940059 meter@meter.is www.meter.is			
FLÉTTUVELLIR 25, 221 HAFNARFJÖRÐUR			
ÚTLIT			
TÖLVUSKRÁ	HANNAÐ	TEIKNAD	YFIRFARID
183-221-FLÉTTUVELLIR 25	FO	FO	FO
SAMÞYKKT	TEIKNING NR.	MKV.	BLAD NR.
Friðrik Friðriksson 2112564519	183-A3	1:100	A-03
Friðrik Ólafsson 2303592459	DAGS.	VERK NR.	
	12.07.2005	183	