




GRUNNMYND 1:50

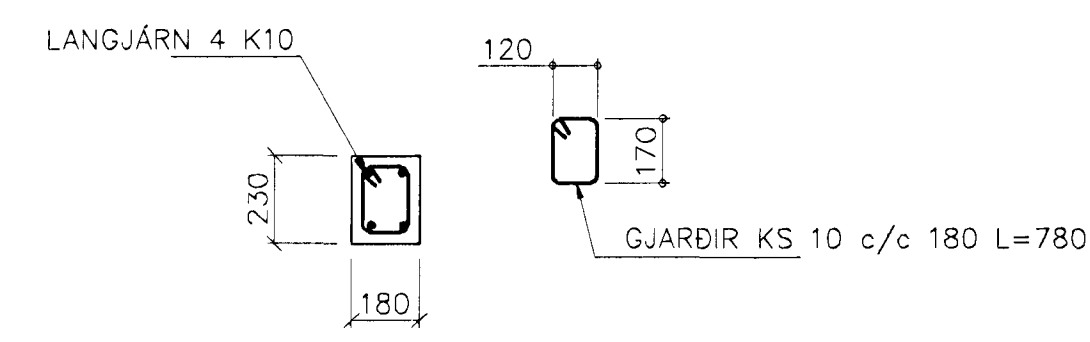


SÓLA S1 1:20

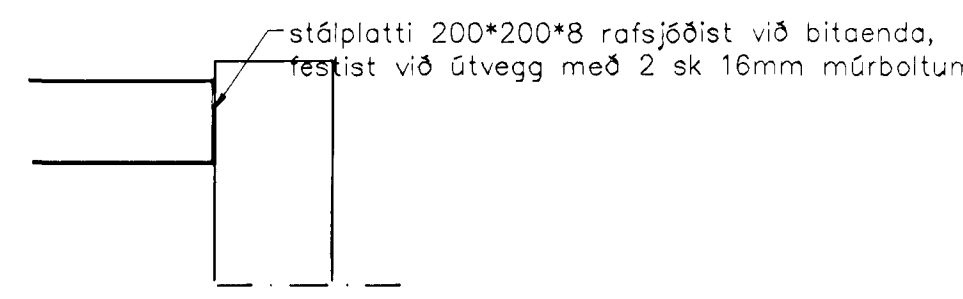


BITAENDI Í ÚTVEGG 1:20

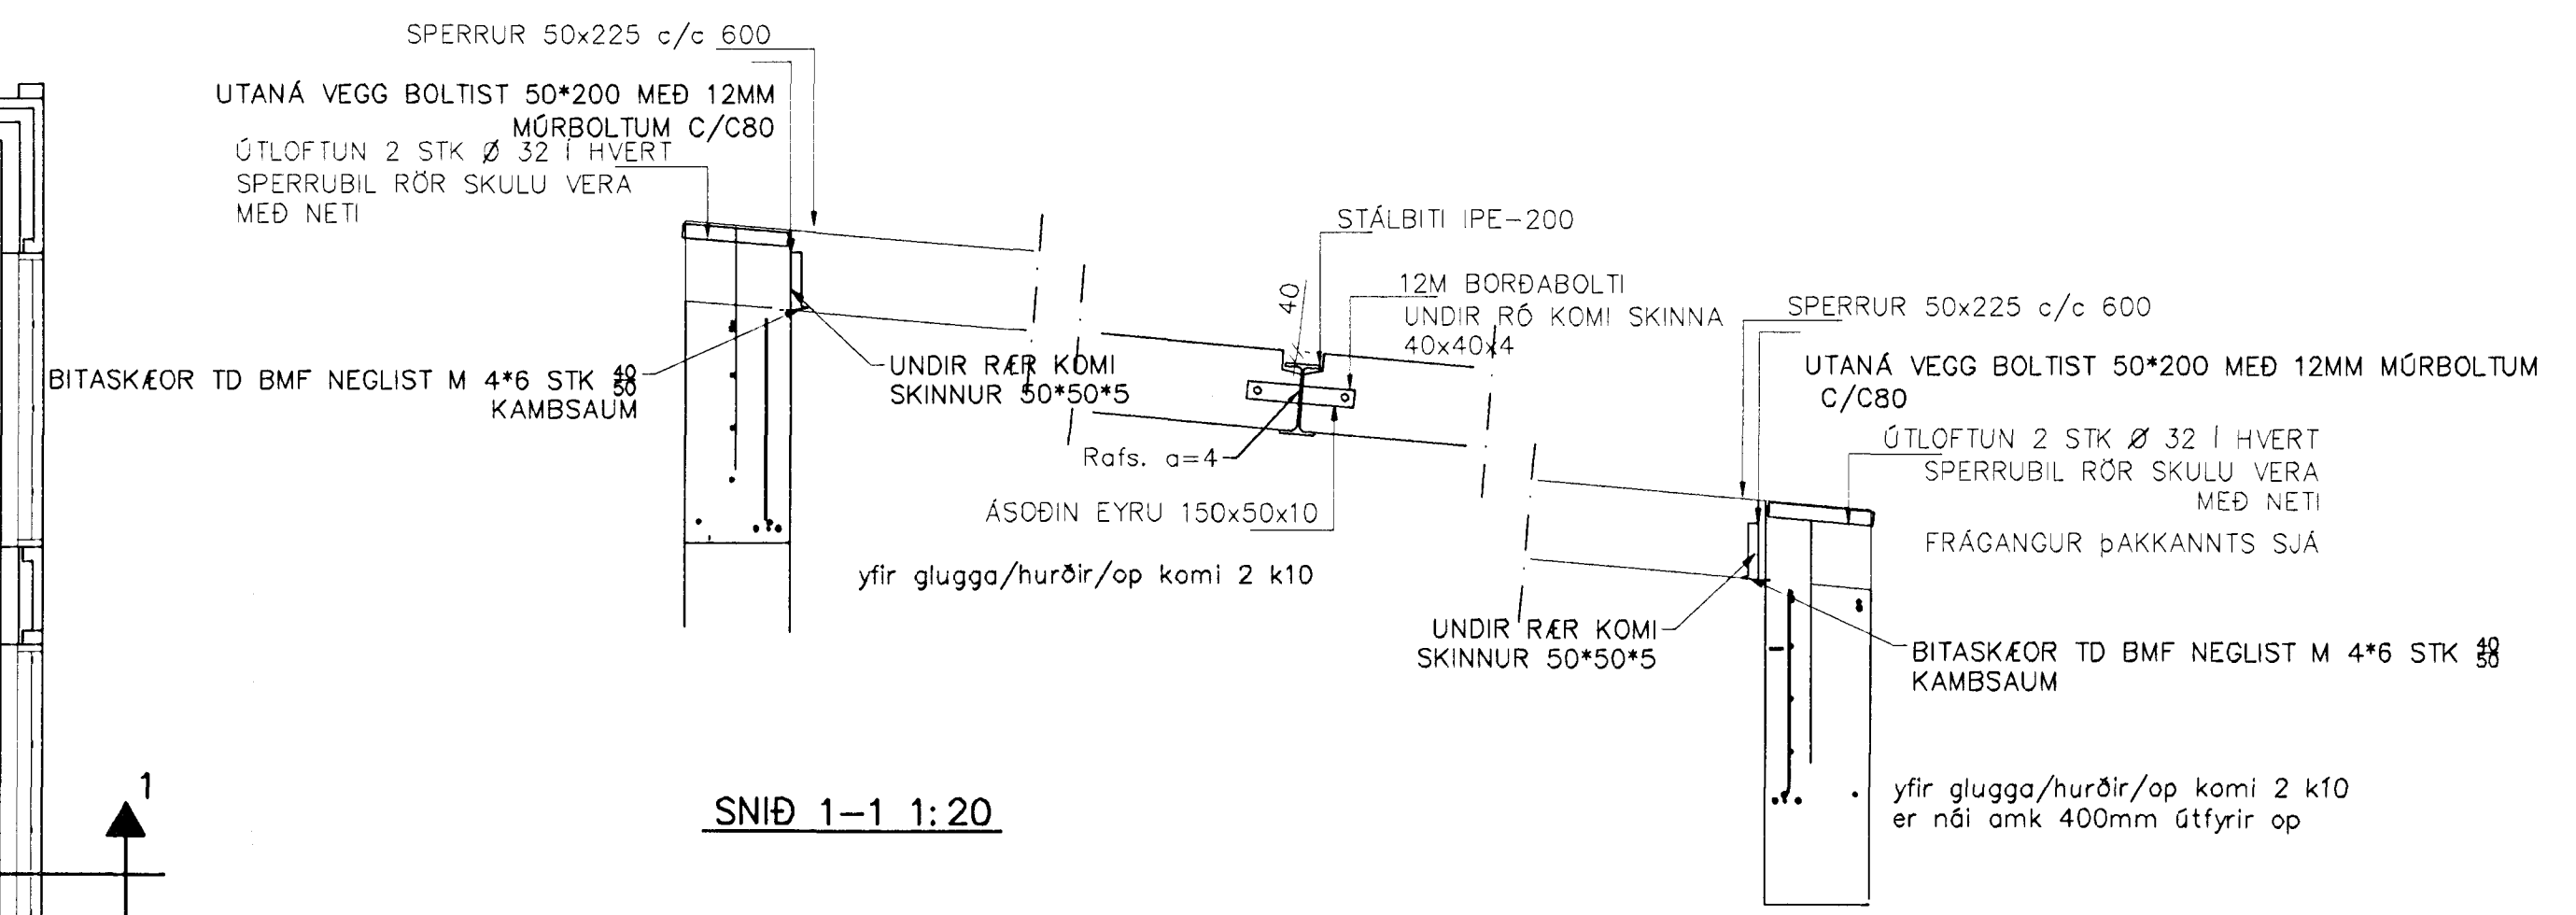


SNID 1-1 1:20

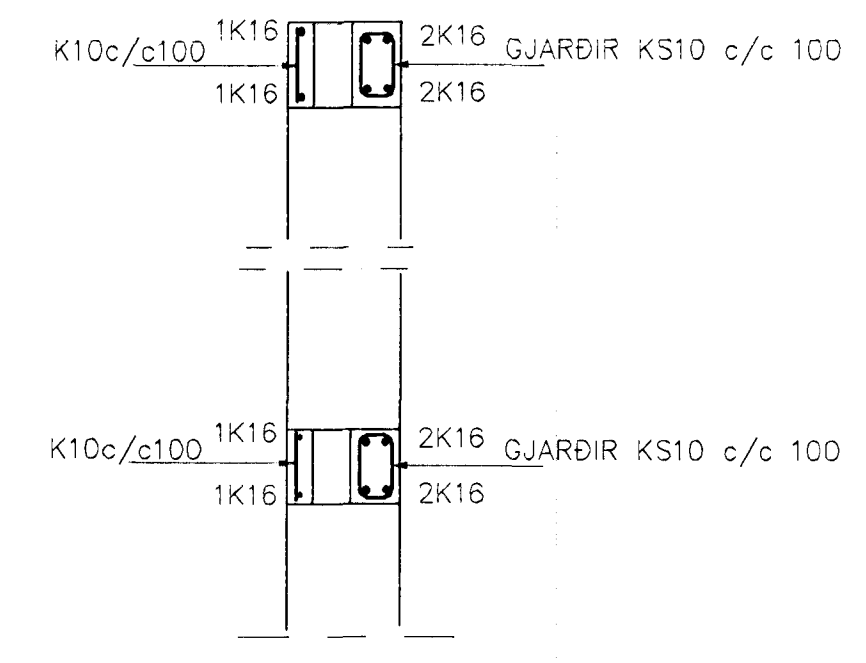

SNID 2 1:20

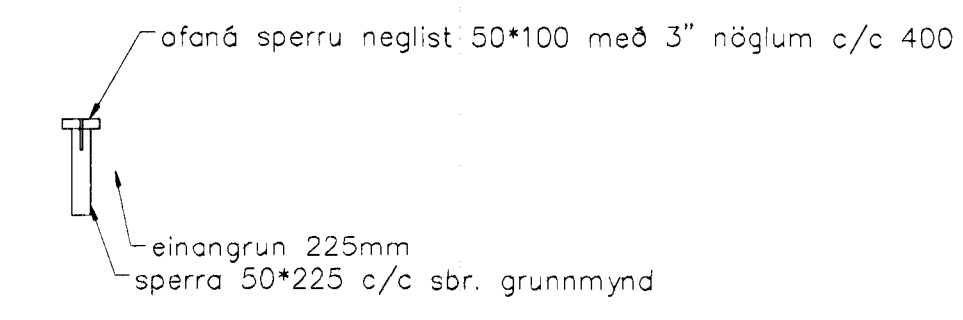

snið 1 sperru 1:20

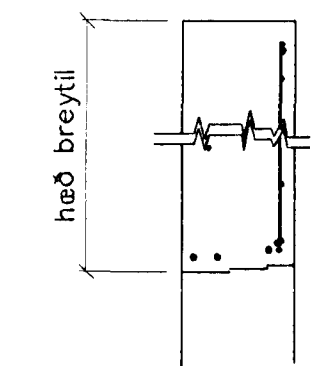

SNID 3 1:20

1	6/11/2011 HÚS VERÐI STAÐSTEYPT	Sp
Br.	Dags.	Eðli breytinga
FLÉTTUVELLIR 5 HAFNARFIRÐI		
ÞAKVIRKI-SNID		
MKV. 1:50 1:20		
DAGS. NÓV. 2007		
VERK NR. 2705		
TEIKN. NR. 1-02		
HANNAD SIG. ÞORLEIFSS. KT. 241148-3009		
TEIKNAD G.H.		
YFIRFARID		
TEKNIÞJÓNUSTA SIGURDAR ÞORLEIFSSONAR ehf STRANDGÖTU 11 220 HAFNARFIRÐI Sími 565-4255 FAX 565-2875 E-mail tesh@almnet.is		

Þjálfari: Kári Eiríksson - Kári Eiríksson - Kári Eiríksson - kt. 070355-4059