
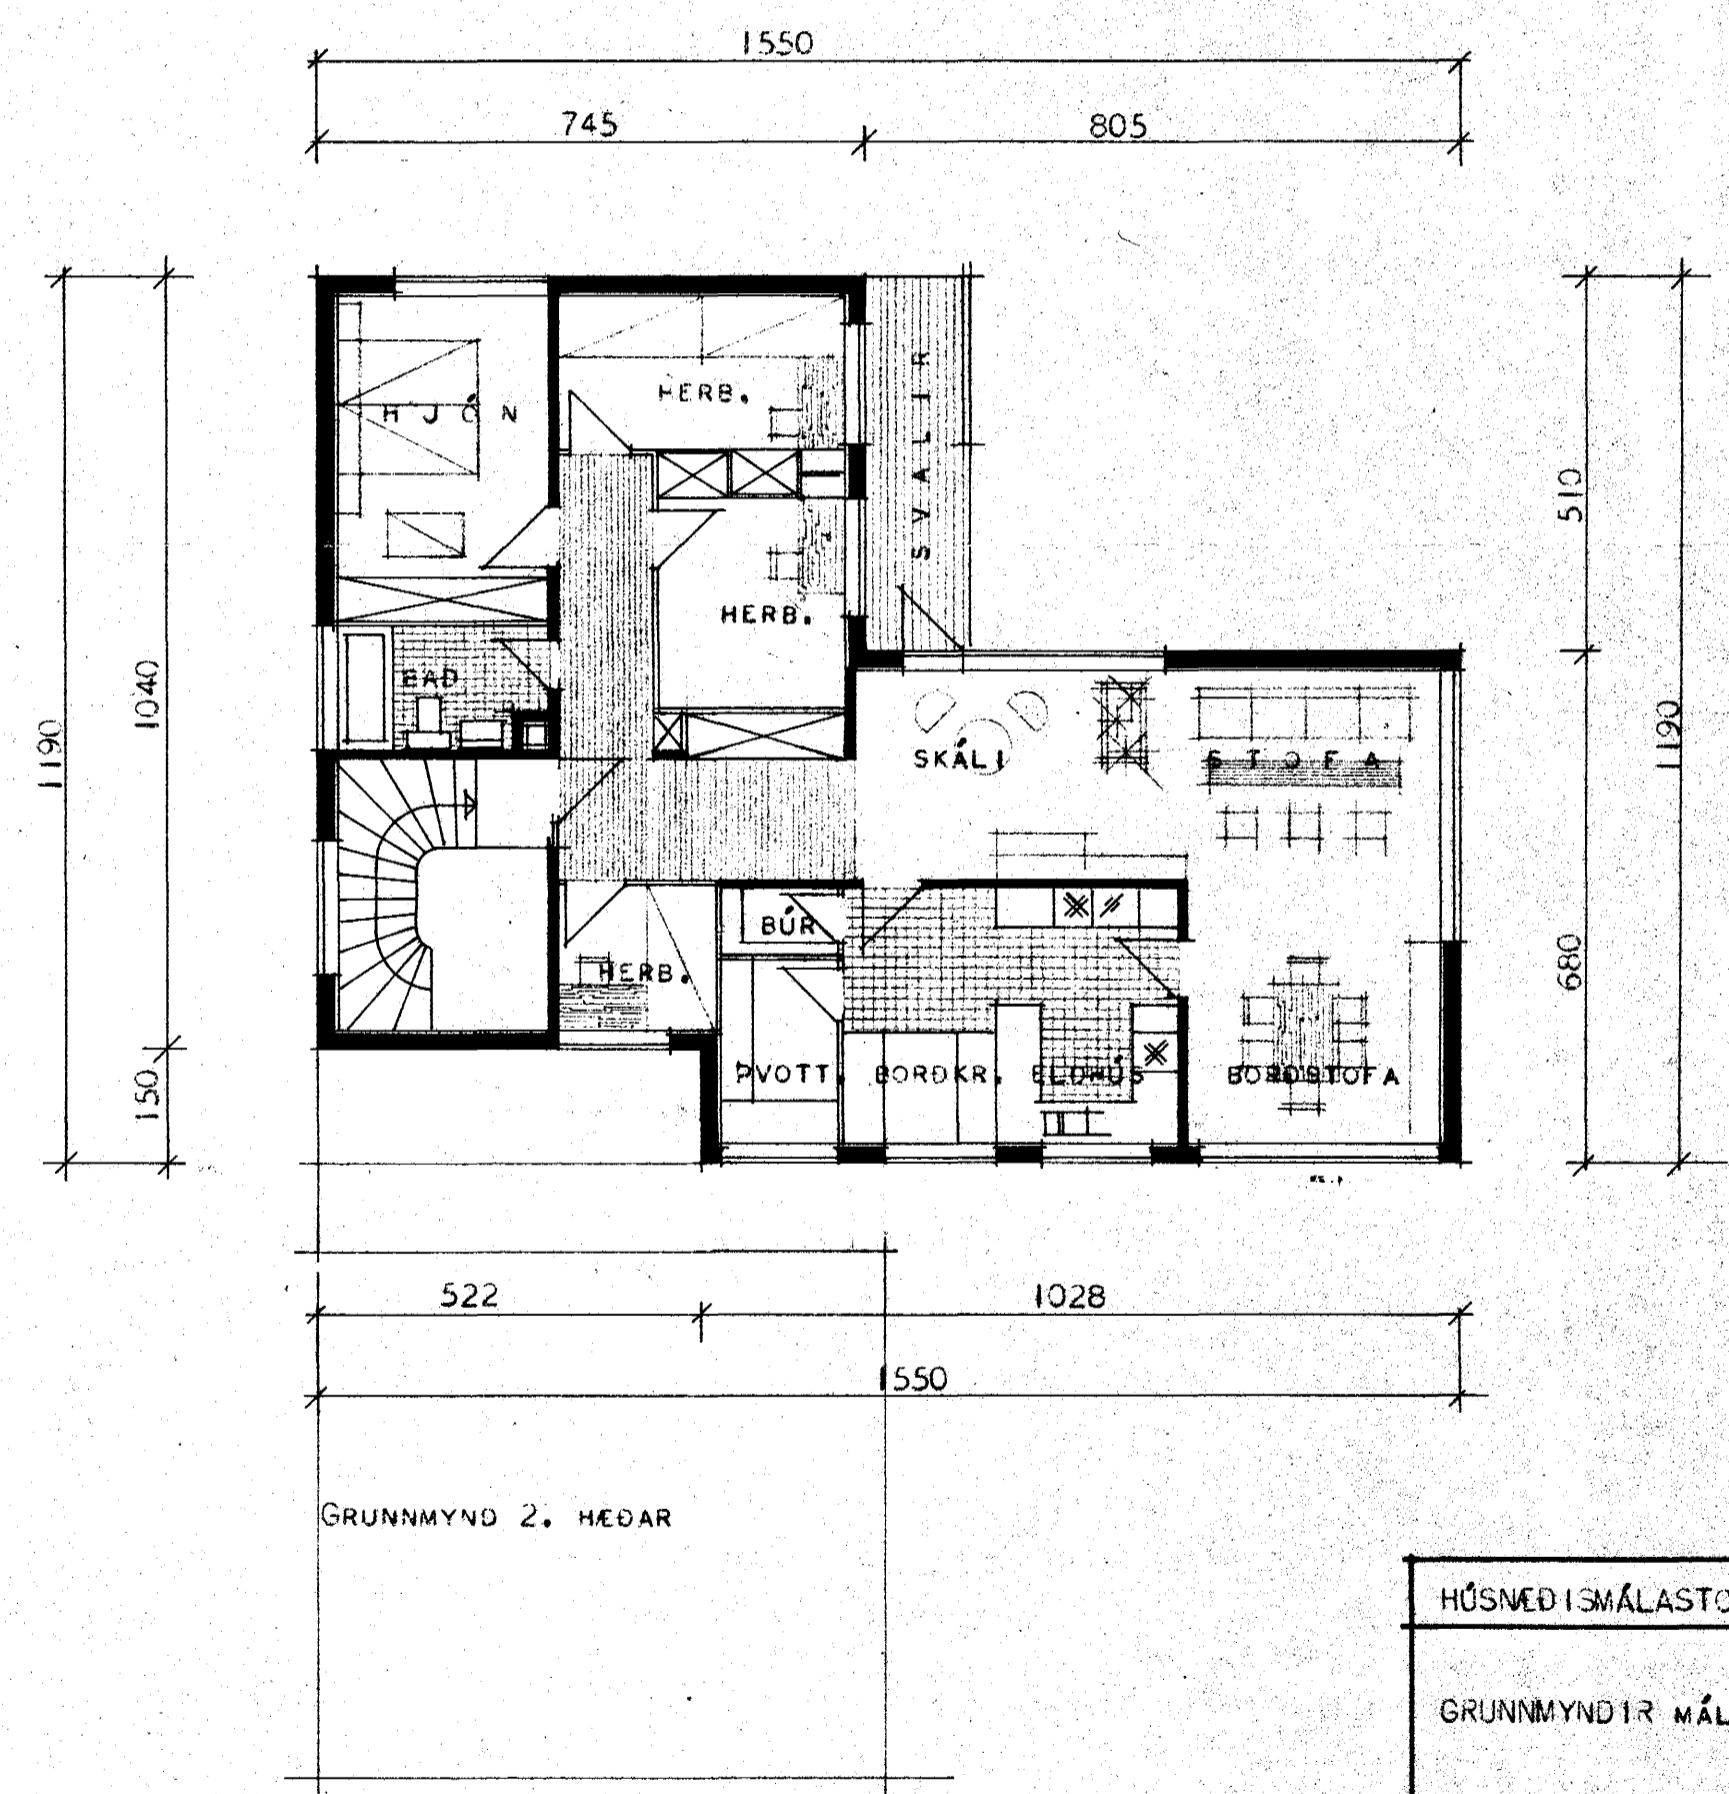


# FLÓKAGATA 5.

HAFNARFIRDÍ.

FLATARMÁL 1. HÉÐAR BRÚTTÓ = 130,67 M<sup>2</sup>  
 FLATARMÁL 1. HÉÐAR NETTÓ = 108,50 M<sup>2</sup>  
 FLATARMÁL 2. HÉÐAR BRÚTTÓ = 135,67 M<sup>2</sup>  
 FLATARMÁL 2. HÉÐAR NETTÓ = 108,50 M<sup>2</sup>  
 FLATARMÁL BÍLAGEYMSLU BR. = 50,40 M<sup>2</sup>

Samþykkt á fundi bygginga-  
 heindar þ. 8/4 1970  
 BYGGINGAFLITRÓINN  
 I HAFNARFIRDÍ  
*[Signature]*

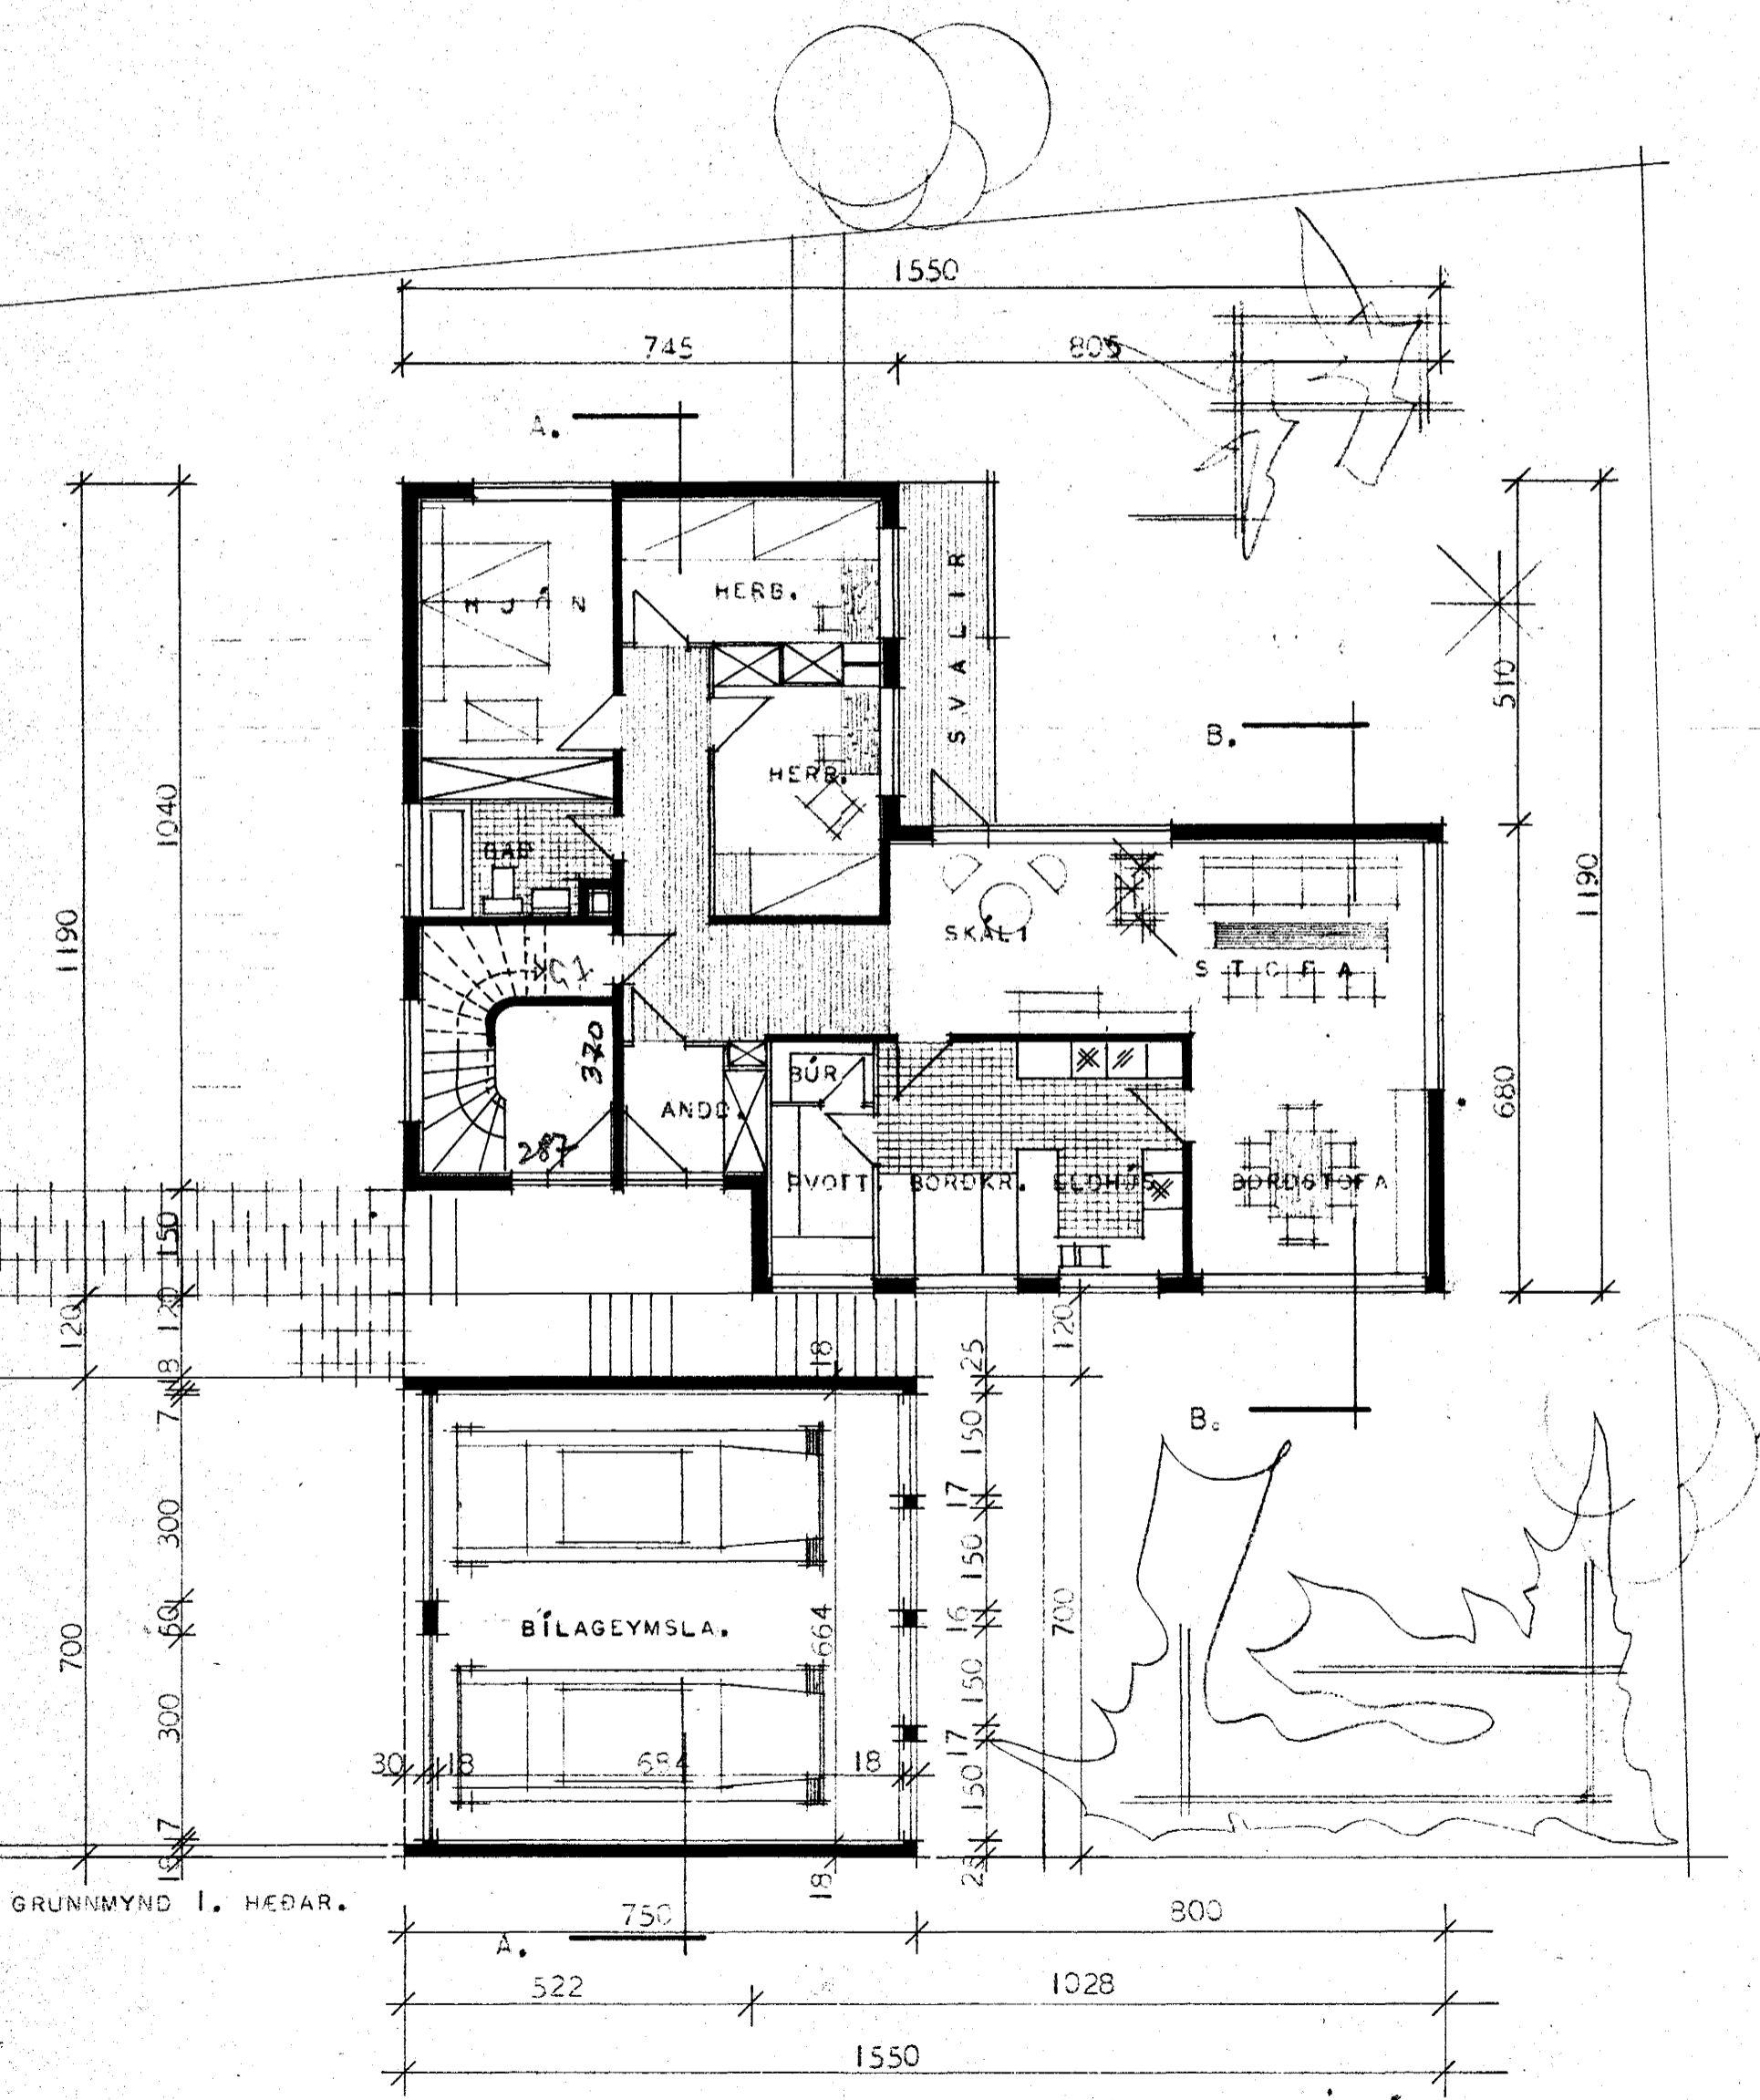

HÚSNÆÐISMÁLASTOFNUN RÍKISINS	
GRUNNMYNDIR MÁL 1:50	TVÍBÝLISHÚS
	VERK
	<b>128 A</b>
	BLAD NR. I
	FEBRÚAR 1965
<i>[Signature]</i>	
Ræddin Halldórsson	

BÍLGEYMSLA TEIKNUD Í ÁGÚST 1968. *[Signature]*