



BB1 - 160x533 Mkv 1:20  
Samtals 1 stk + 1 stk speglaður

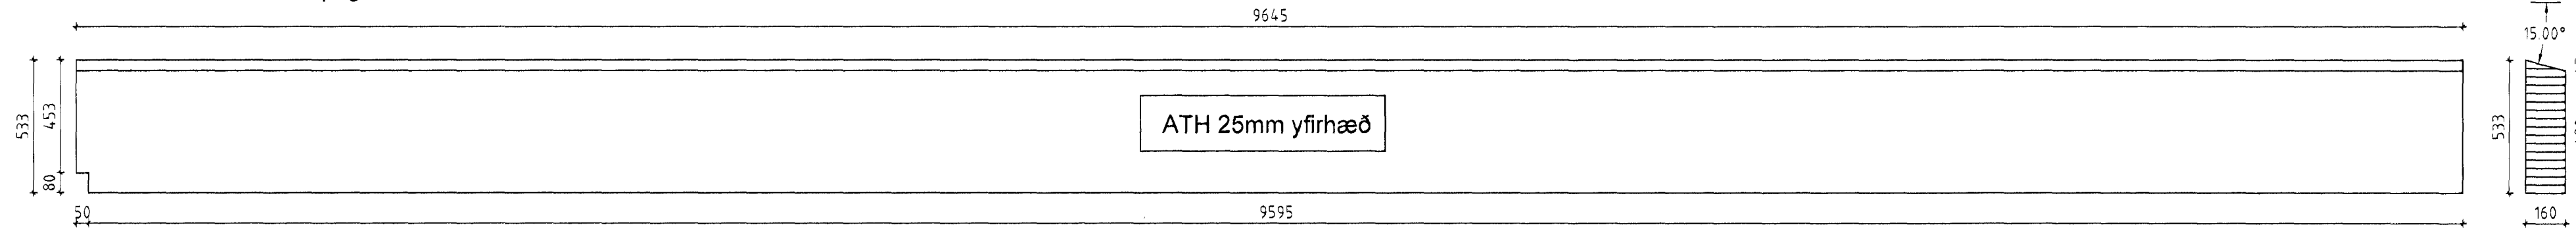


Samþykkt þann  
27. nóv. 2012  
Byggingafræðingur / Hafnarfirði  
Fh. Höfður S. Gunnlaugsson


BB2 - 160x867 Mkv 1:20  
Samtals 2 stk

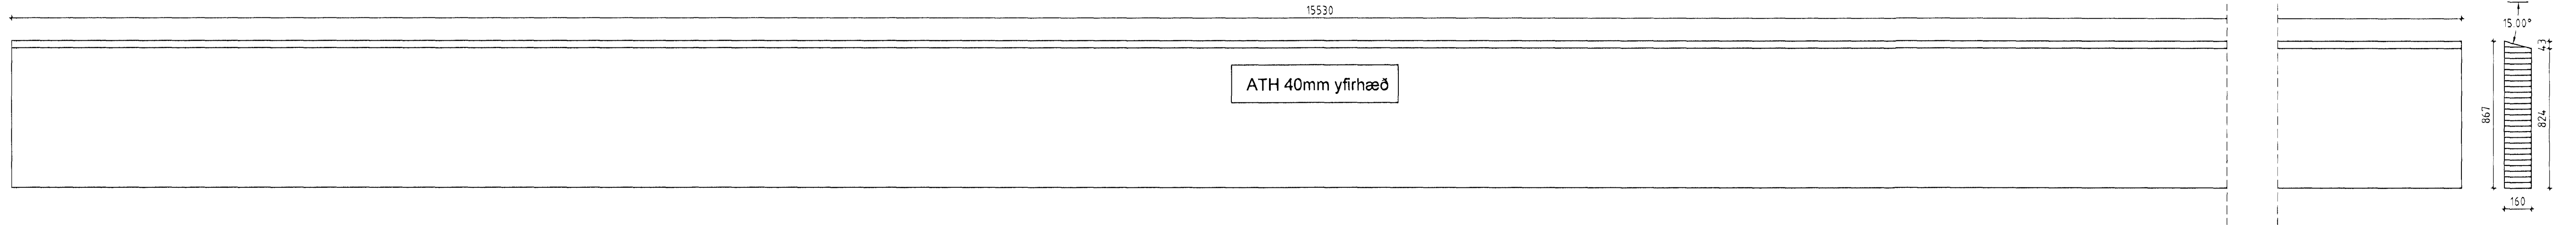


BB3 - 160x667 Mkv 1:20  
Samtals 1 stk + 1 stk speglaður

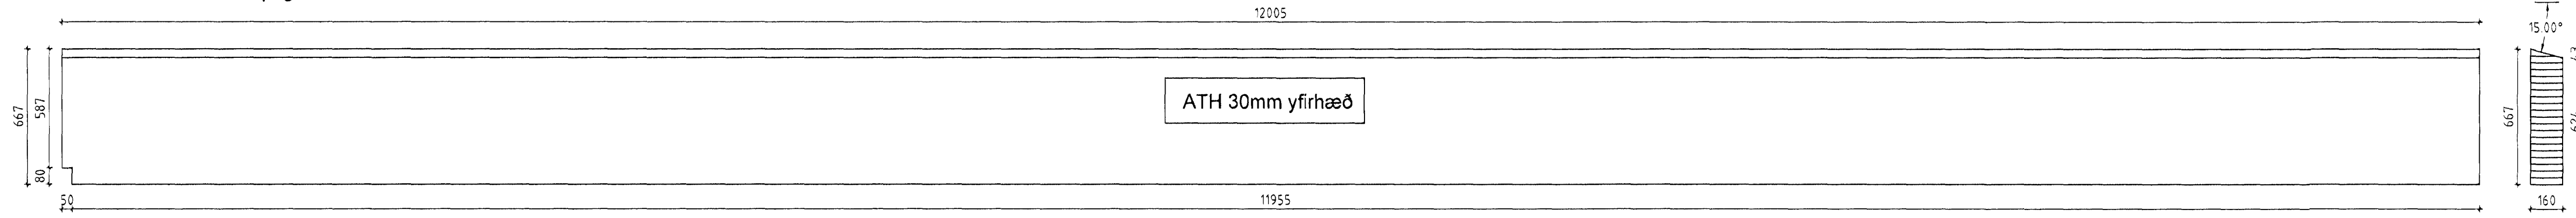


PB1 - 160x433 Mkv 1:20  
Samtals 8 stk

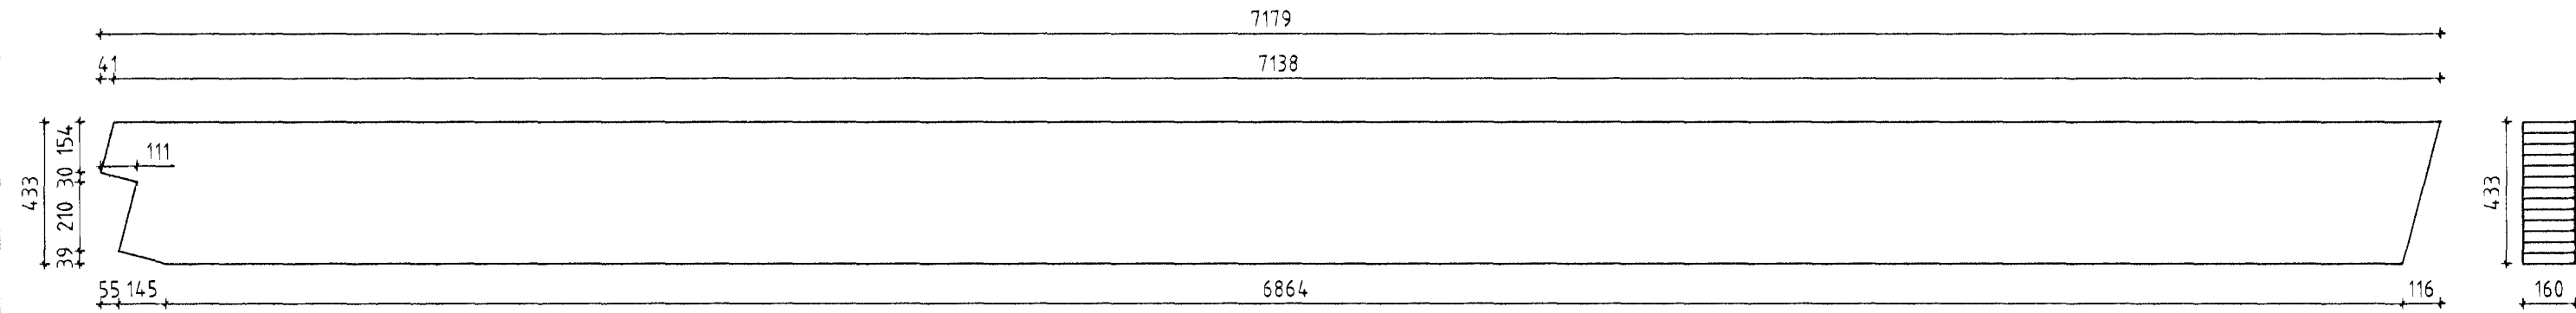


LB1 - 90x267 Mkv 1:20  
Samtals 8 stk

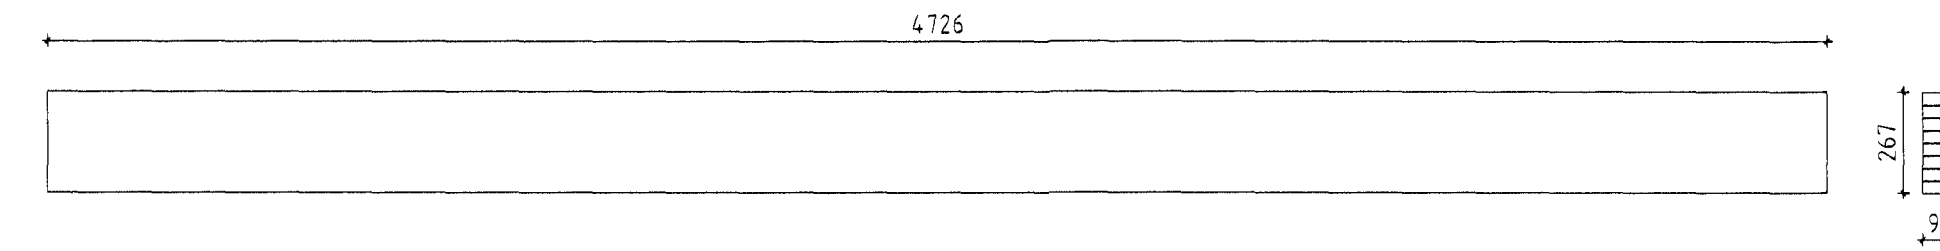


LB2 - 90x267 Mkv 1:20  
Samtals 12 stk

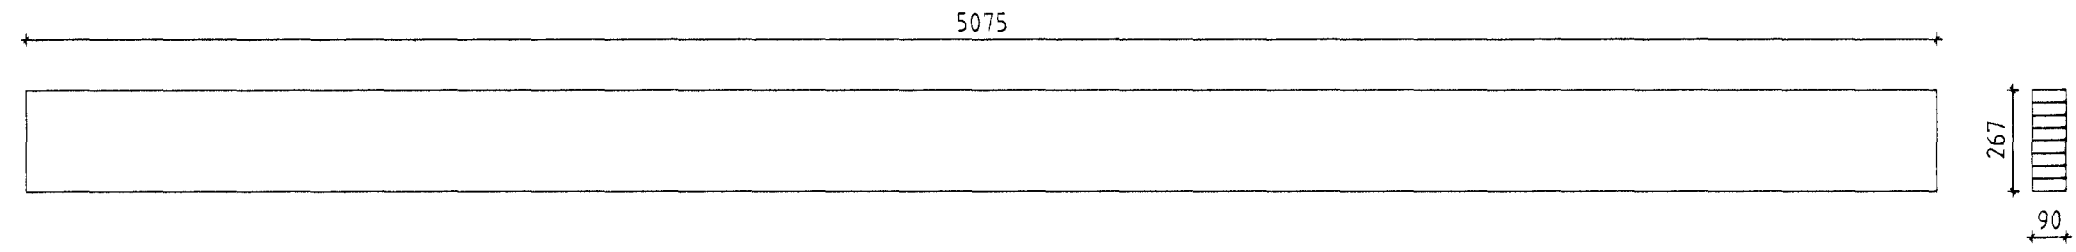

LB3 - 90x300 Mkv 1:20  
Samtals 8 stk

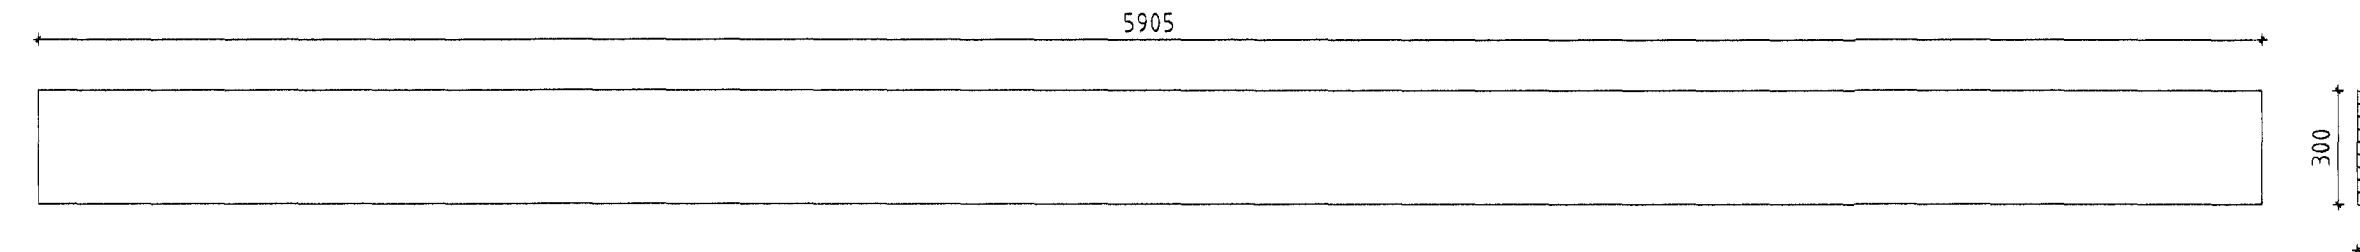


VR1 - 65x157 Mkv 1:20  
Samtals 14 stk

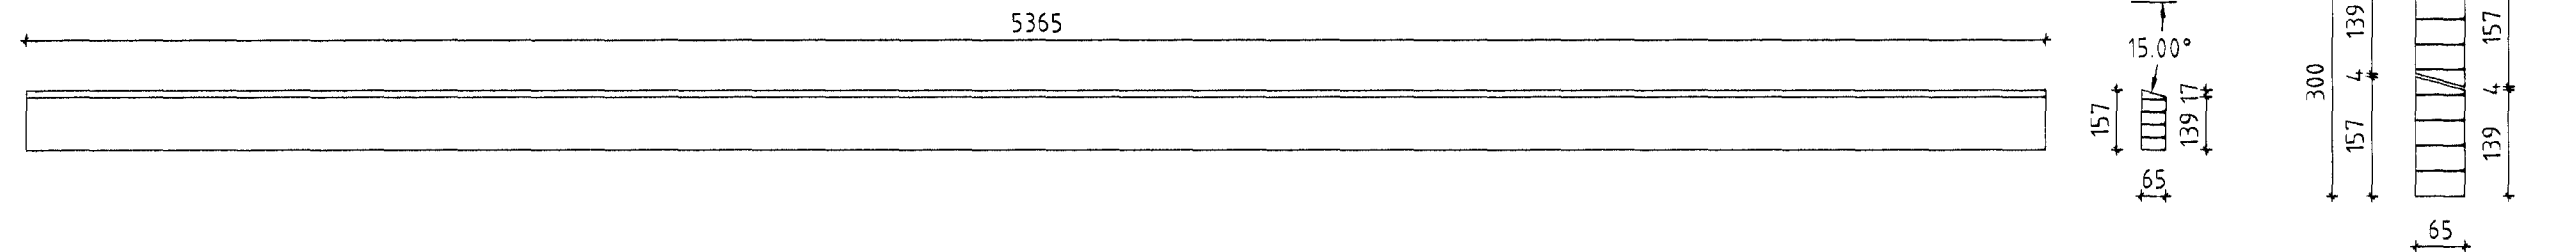


VR1-bitar eru  
sagaðir úr 65x300


Pg1 - 65x633 Mkv 1:20  
Samtals 6 stk

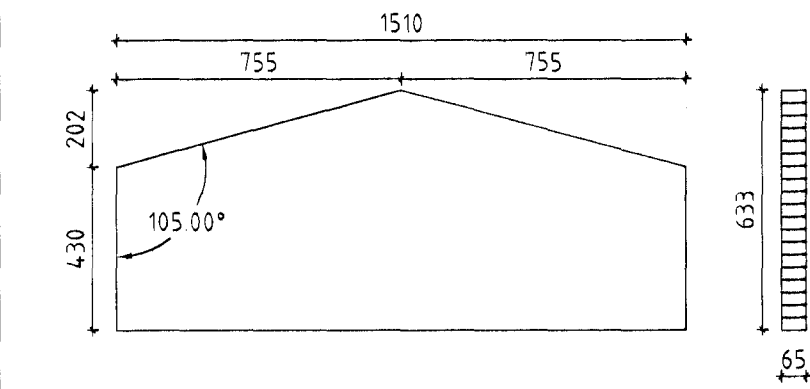


Pg3 - 65x433 Mkv 1:20  
Samtals 4 stk

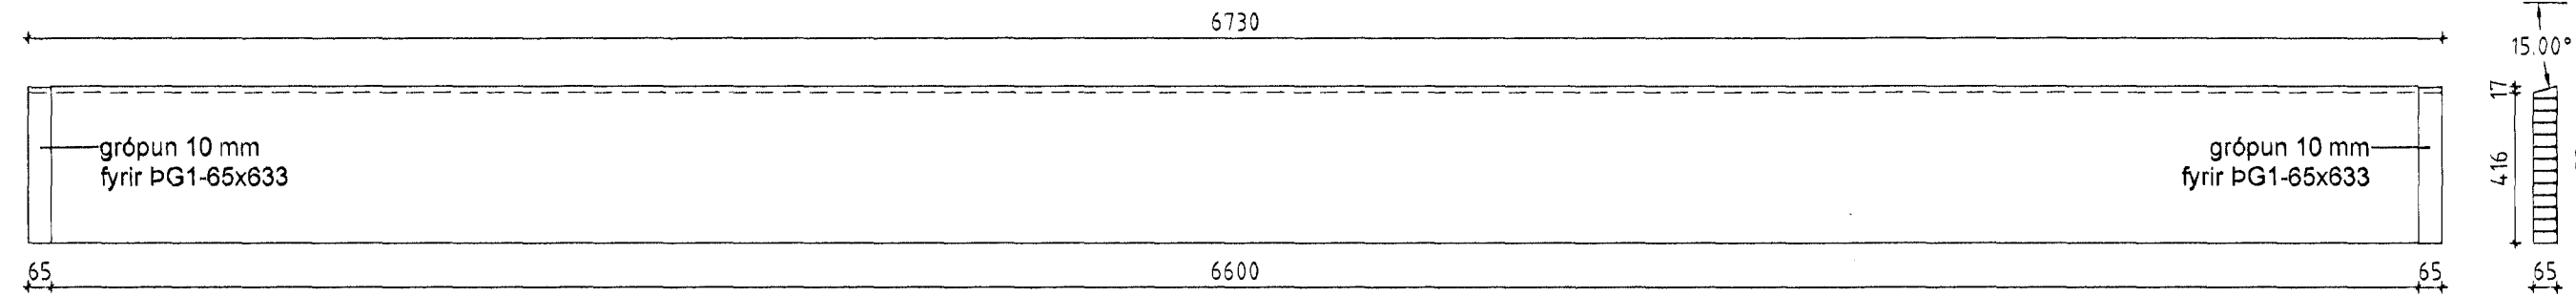

Pg4 - 65x433 Mkv 1:20  
Samtals 2 stk + 2 stk spegluð

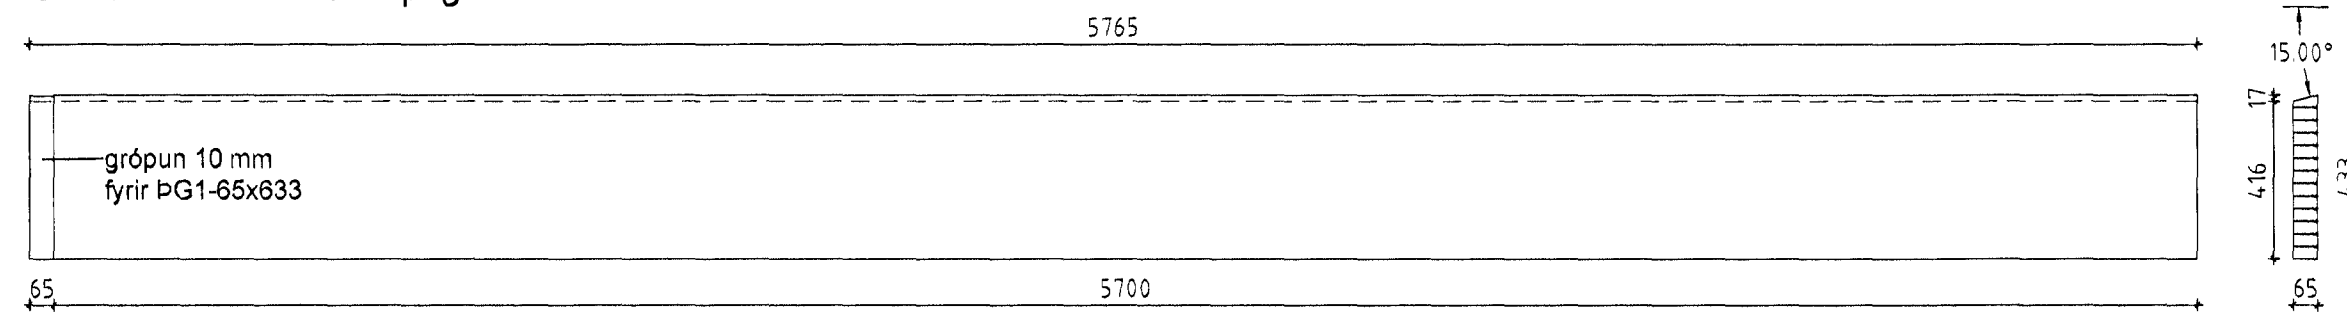

Pg2 - 90x100 Mkv 1:20  
Samtals 12 stk

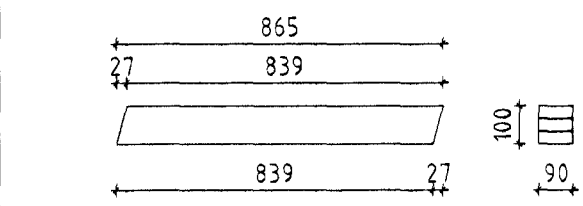

ÖLL AFNÖT OG AFRITUN TEIKNINGAR AD HLUTA EDA Í HEILD ER HÁÐ SKRIFLEGU LEYFI BM VALLÁ HF.

Númer	Dags	Skýring breytingar	Br. af
MKV.	DAGS.	VERKNR.	ÚTGÁFA NR.
1:20	30.09.2009	AL09 013	1
TEIKN.	REIKN.	YFIRE.	NR. TEIKNINGAR
TVT	TVT		
HEITI VERKS:		NAFN HÖNNUNAR	381
Fluguskeið 22, Hafnarfirði		Bjarni Ingibergsson byggingatæknifræðingur B.Sc. kt. 030861-2729	
HEITI TEIKNINGAR		ÁRITUN HÖNNUNAR	DAGS. ÁRITUNAR
Limtré Framleiðsluteikning			14/10 09
		ÁRITUN SAMRÆMHOÖNNUNAR	DAGS. ÁRITUNAR