



30/1/85
 1/10/85
 1/10/85

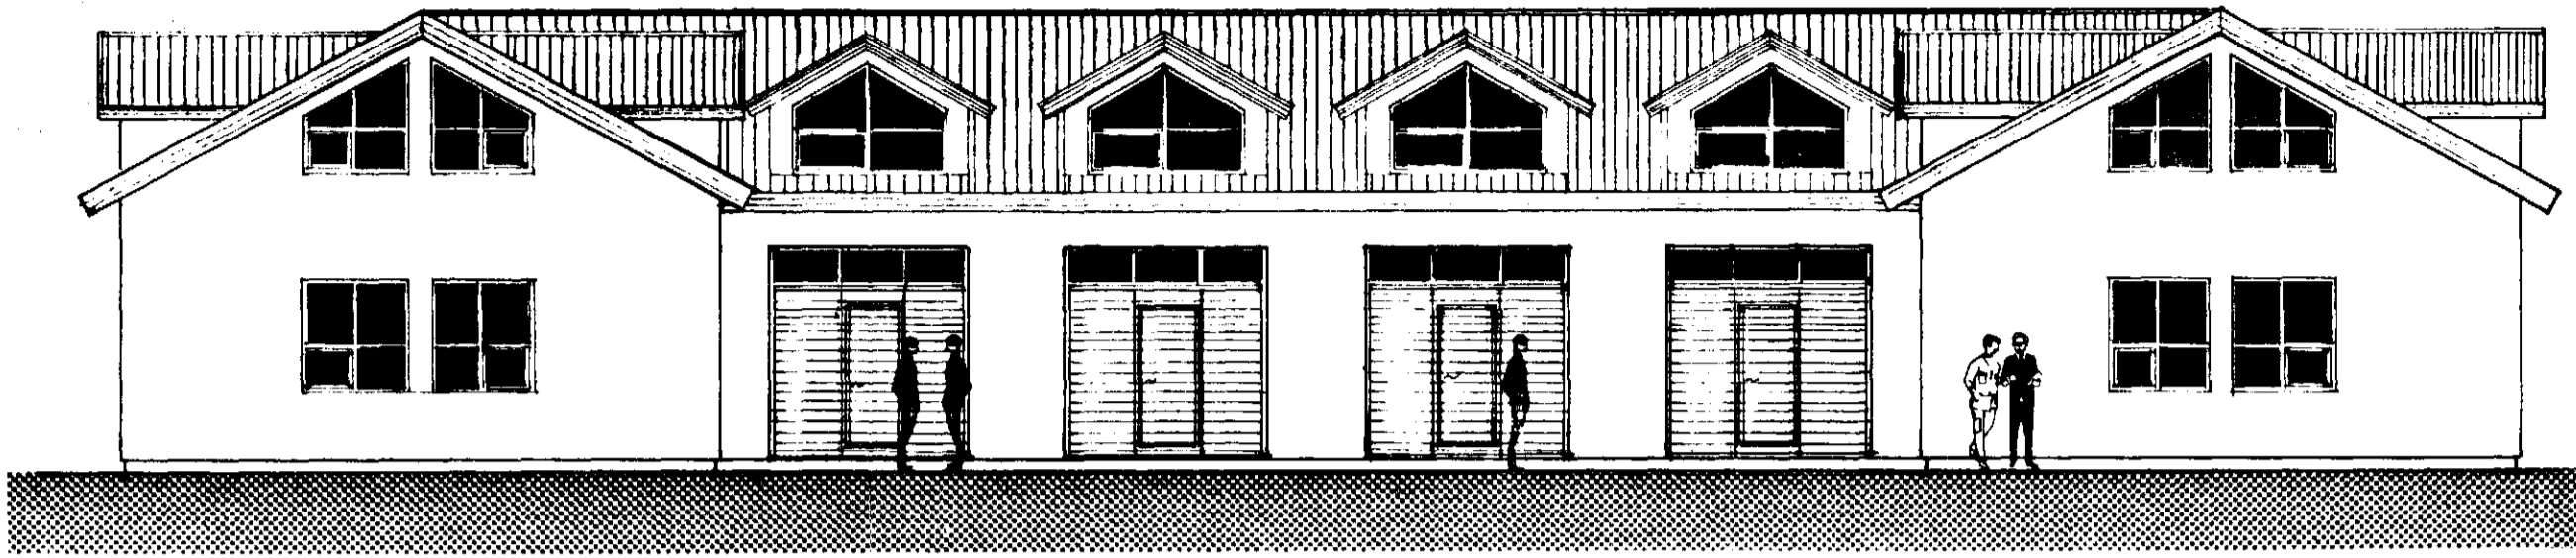


AUSTUR 1:100



SUDUR 1:100

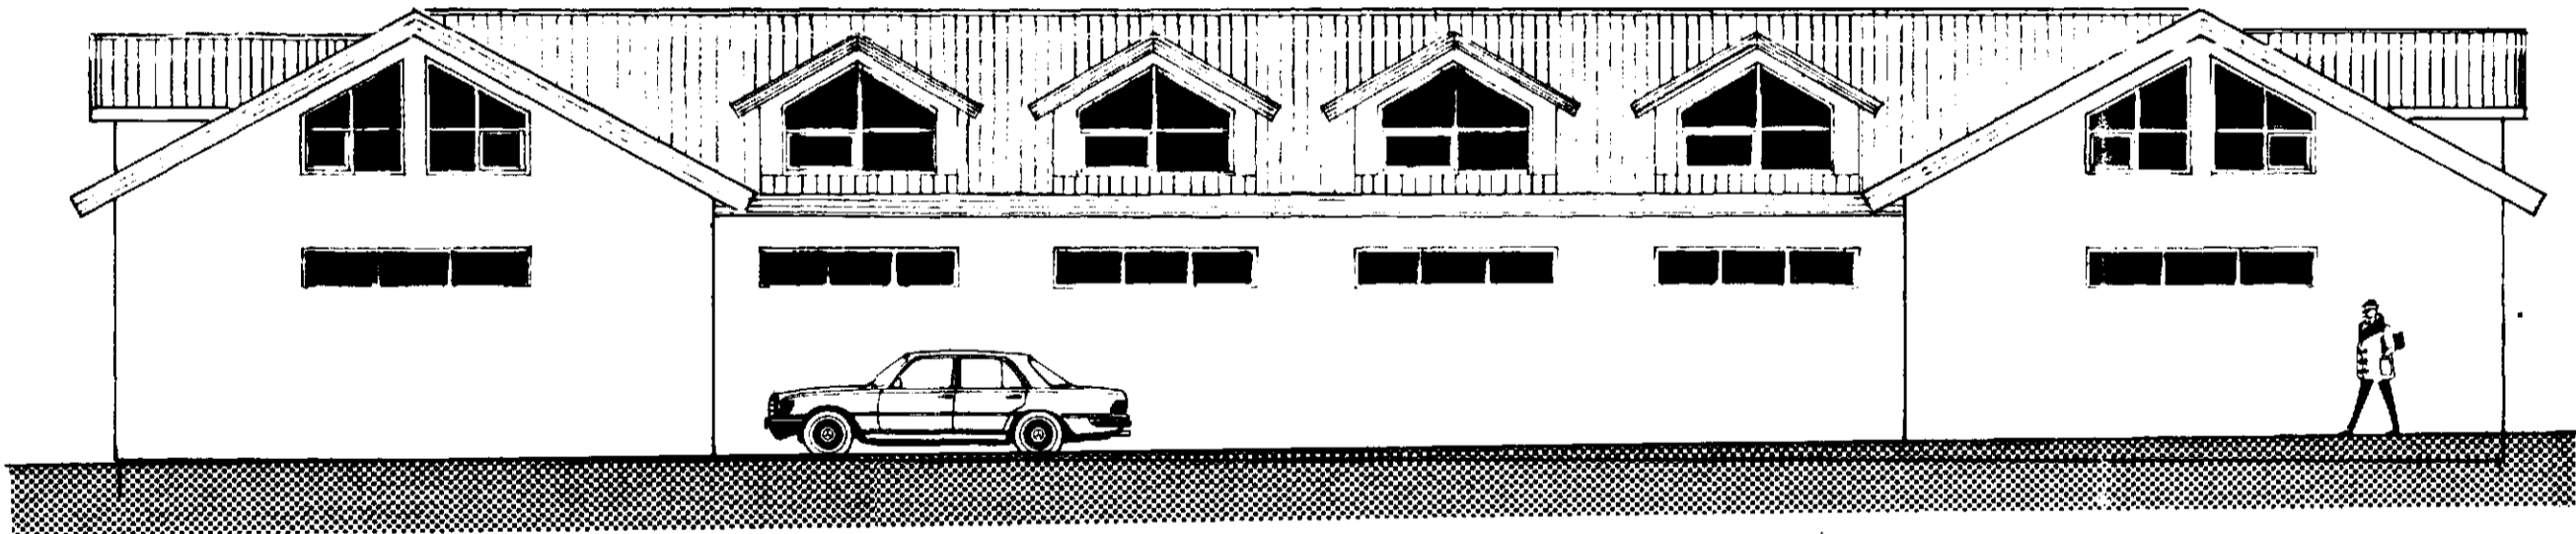

VESTUR 1:100

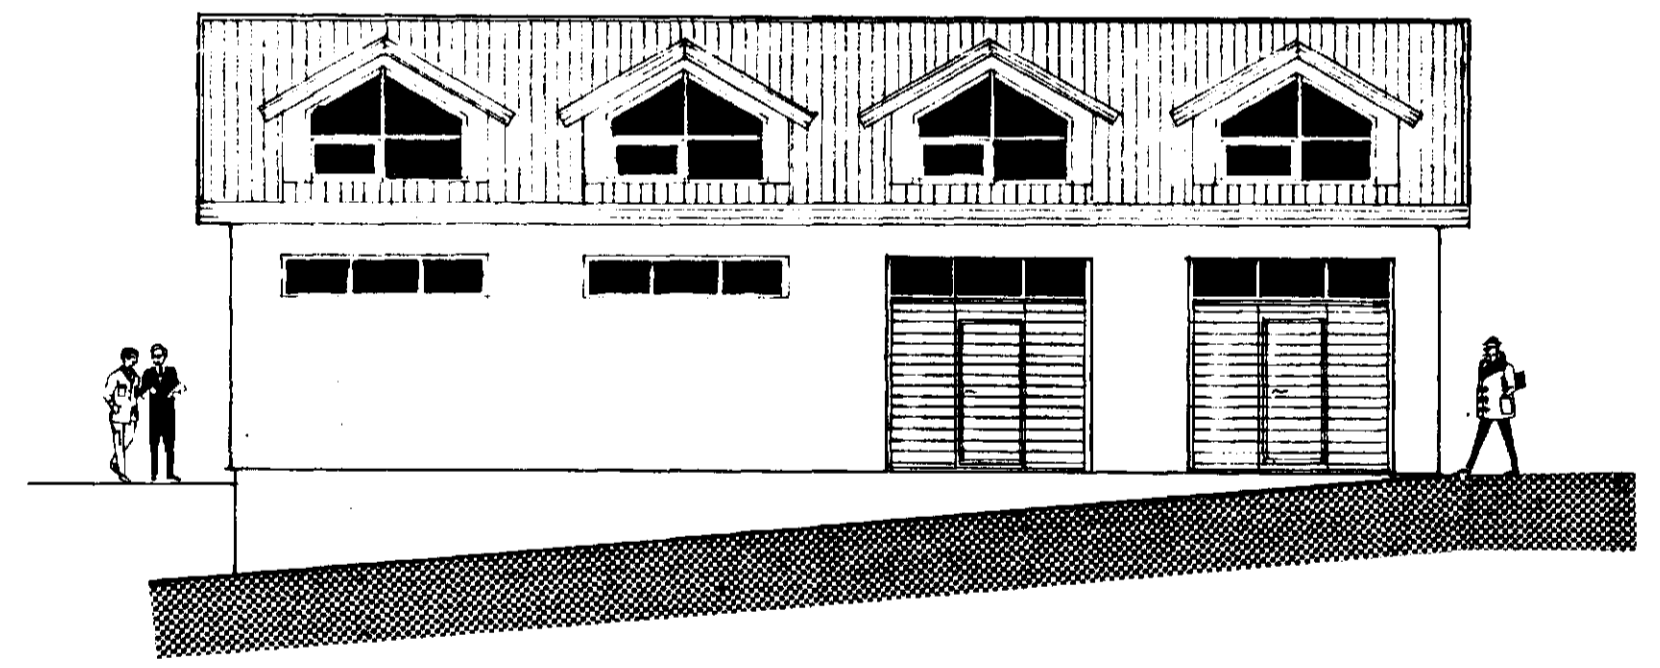

NORDUR 1:100

SAMPYKKT 22/5 1984
 SBR. BRÉF DAGS. 19

BRUNAMÁLACTOFNUN RÍKISINS
Guðni Arnarson
 BRÉTTI 1. APRÍL '84

2440.0/20.01

FORNBUÐIR?

HÚS SMÁBÁTAEIGANDA 1 HAFNARFIRÐI	VERK	BL. NR
		T.
ÚTLIT	HAFNARF. MARS '84	
	M.M.V. 1:100	TEIKNISP.
		<i>Sampykt</i>
VERMFRIÐLSTOFA HALLDÓRS HANNESSONAR REYKJARVÍNURFYESI 60 HAFNARFIRÐI 5.54355		