


VATNSLAGNIR KERFI

≈ 1:50

SJÁ FRAMHALD Á TEIKN. 3.6.

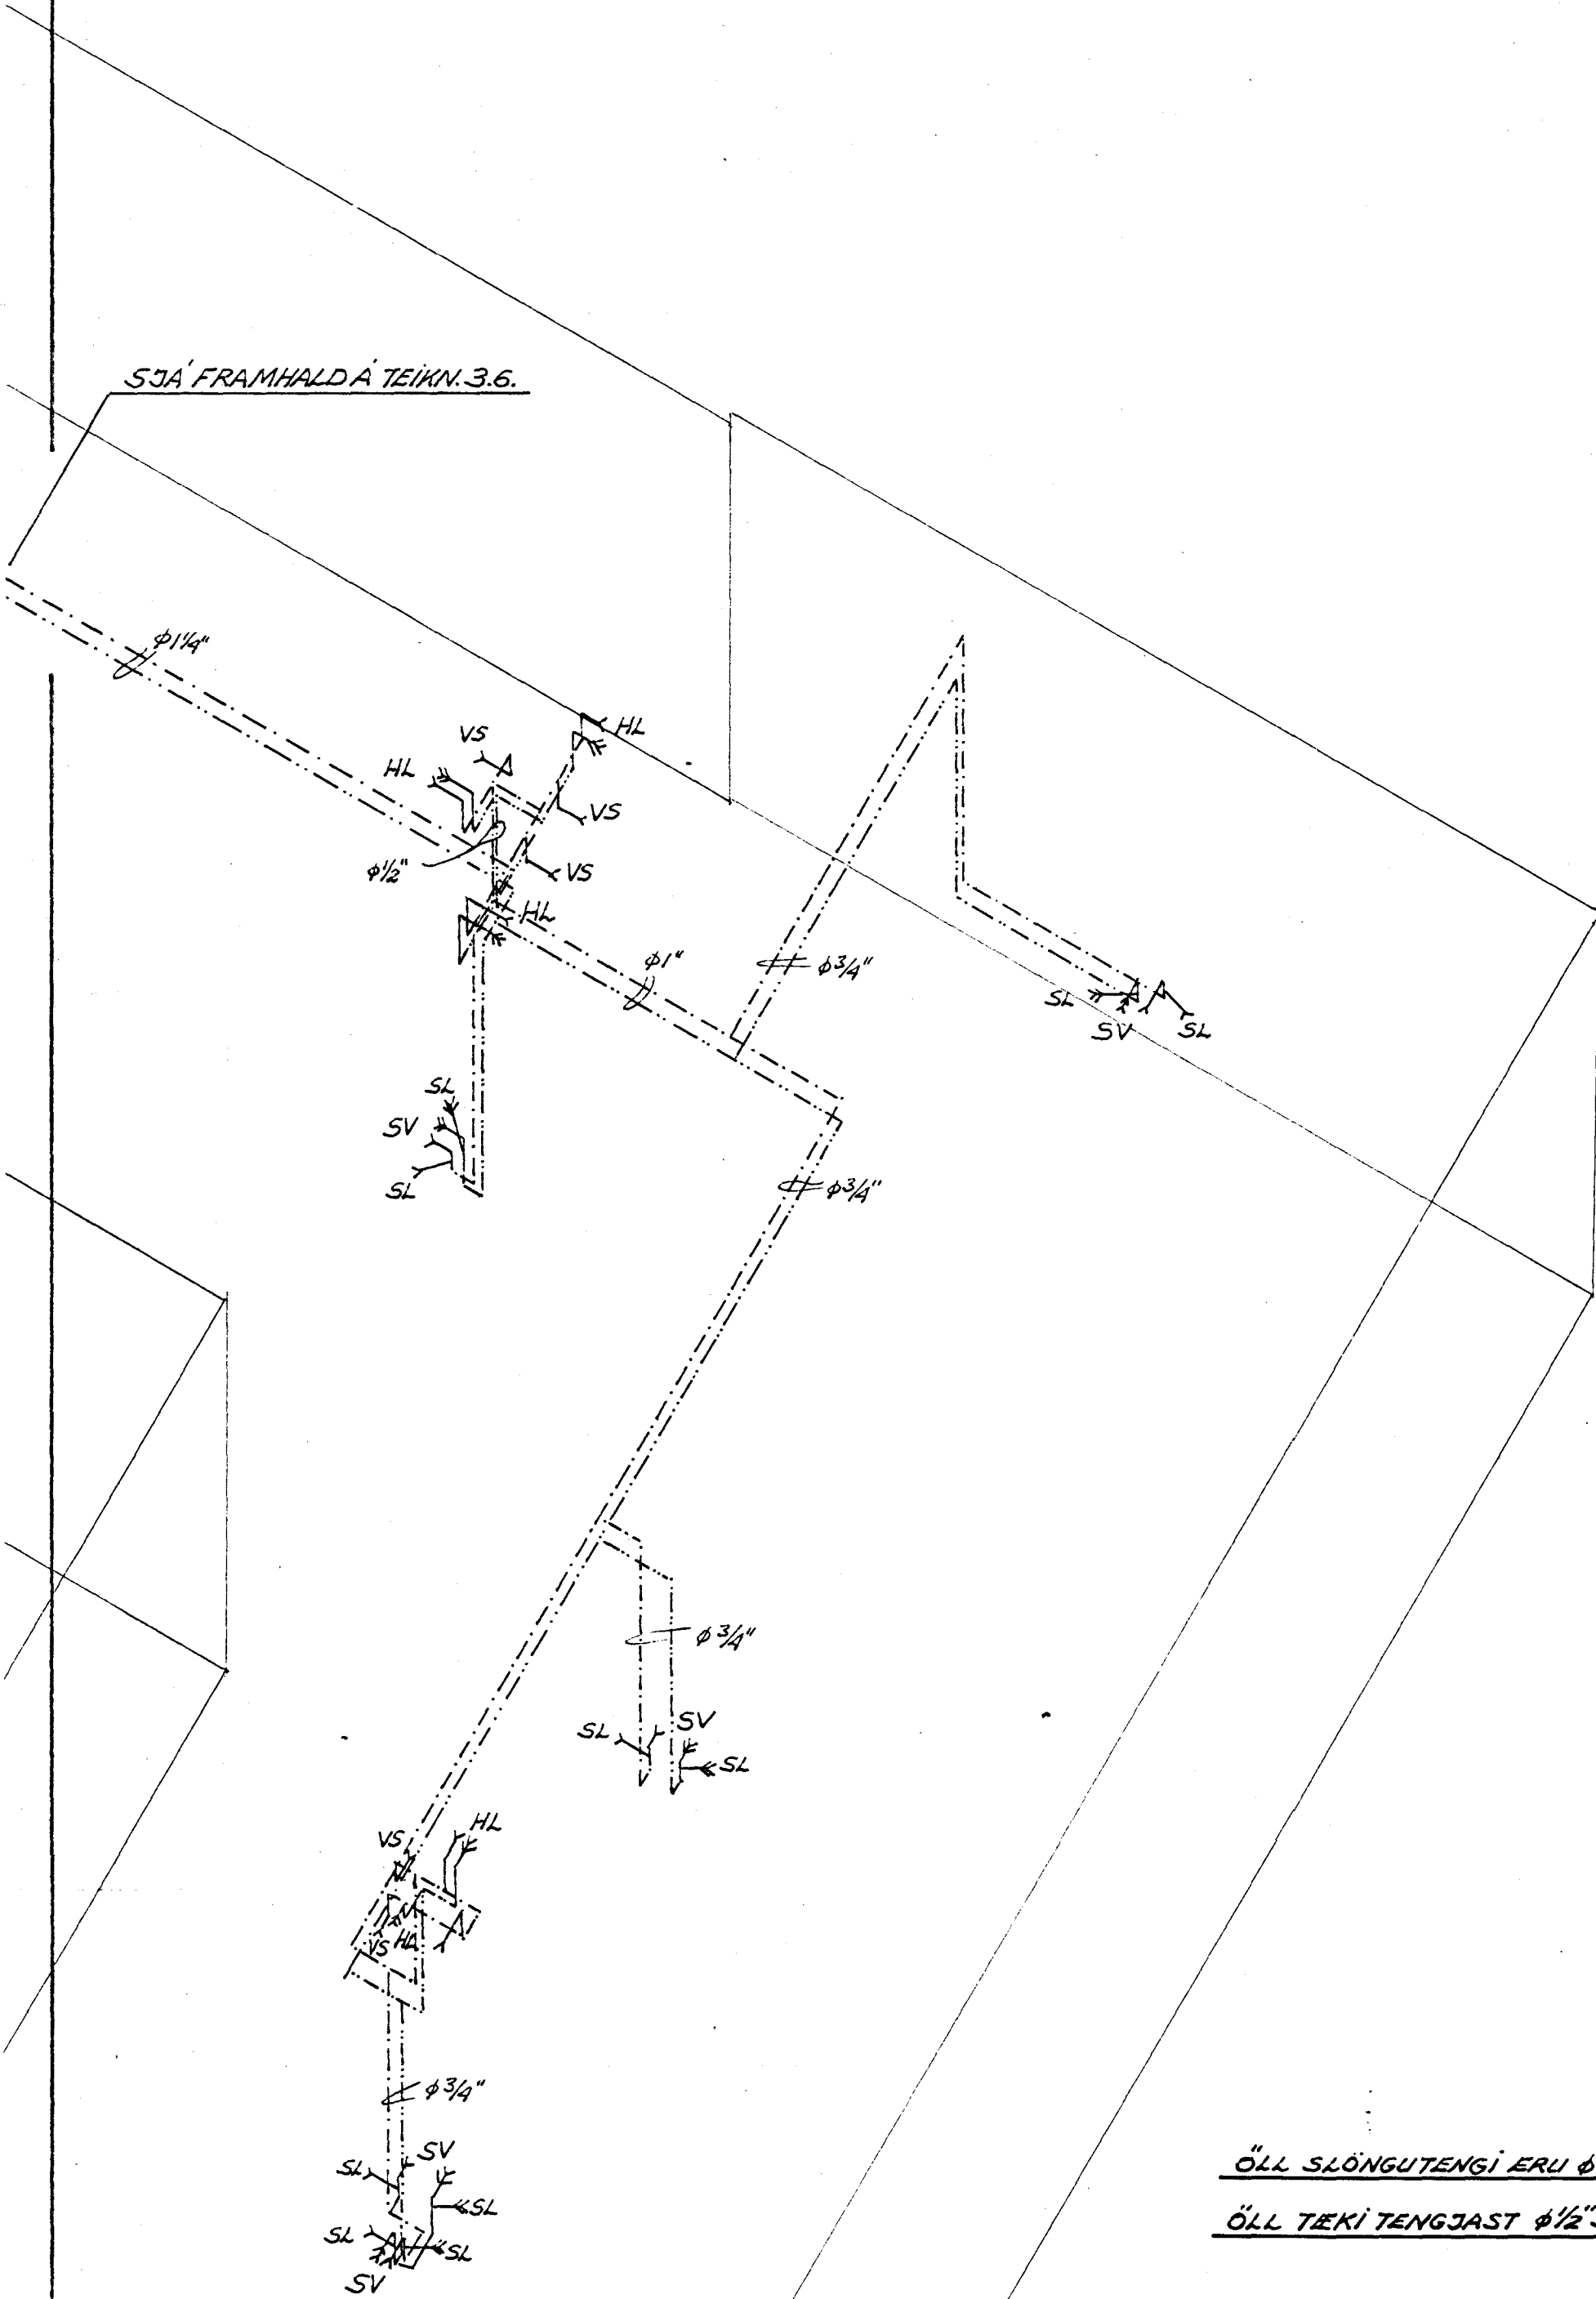

ÖLL SLÖNGUTENGI ERU φ3/4"  
ÖLL TEKI TENGJAST φ1/2" STÚTUM

Fornubúðir 12

HÚS SMÁBÁTAEIGENDA Í HAFNARFIRÐI		BL. NR. 3.5.
VATNSLAGNIR KERFI	MKV. 1:50	REIKN. <i>[Signature]</i> TEIKN. <i>[Signature]</i>
	VERKFRÉDISTOFA HALLDÓRS HANNESSONAR REYKJAVÍKURVEGI 60 HAFNARFIRÐI S. 54355	