




VESTURHLIÐ. 1:100

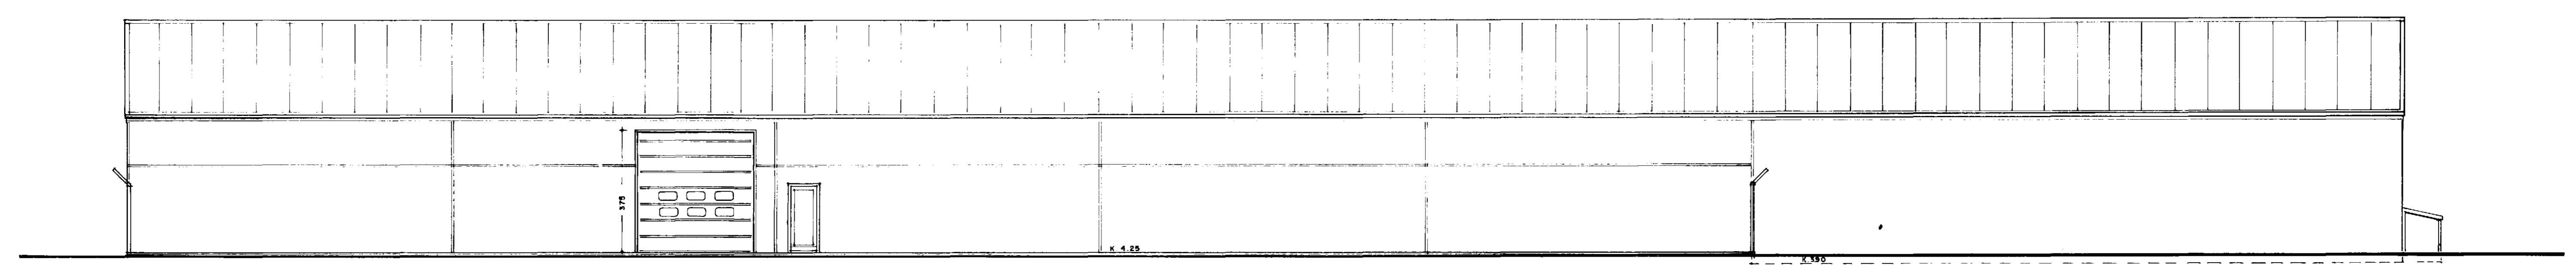

SUÐURHLIÐ. 1:100

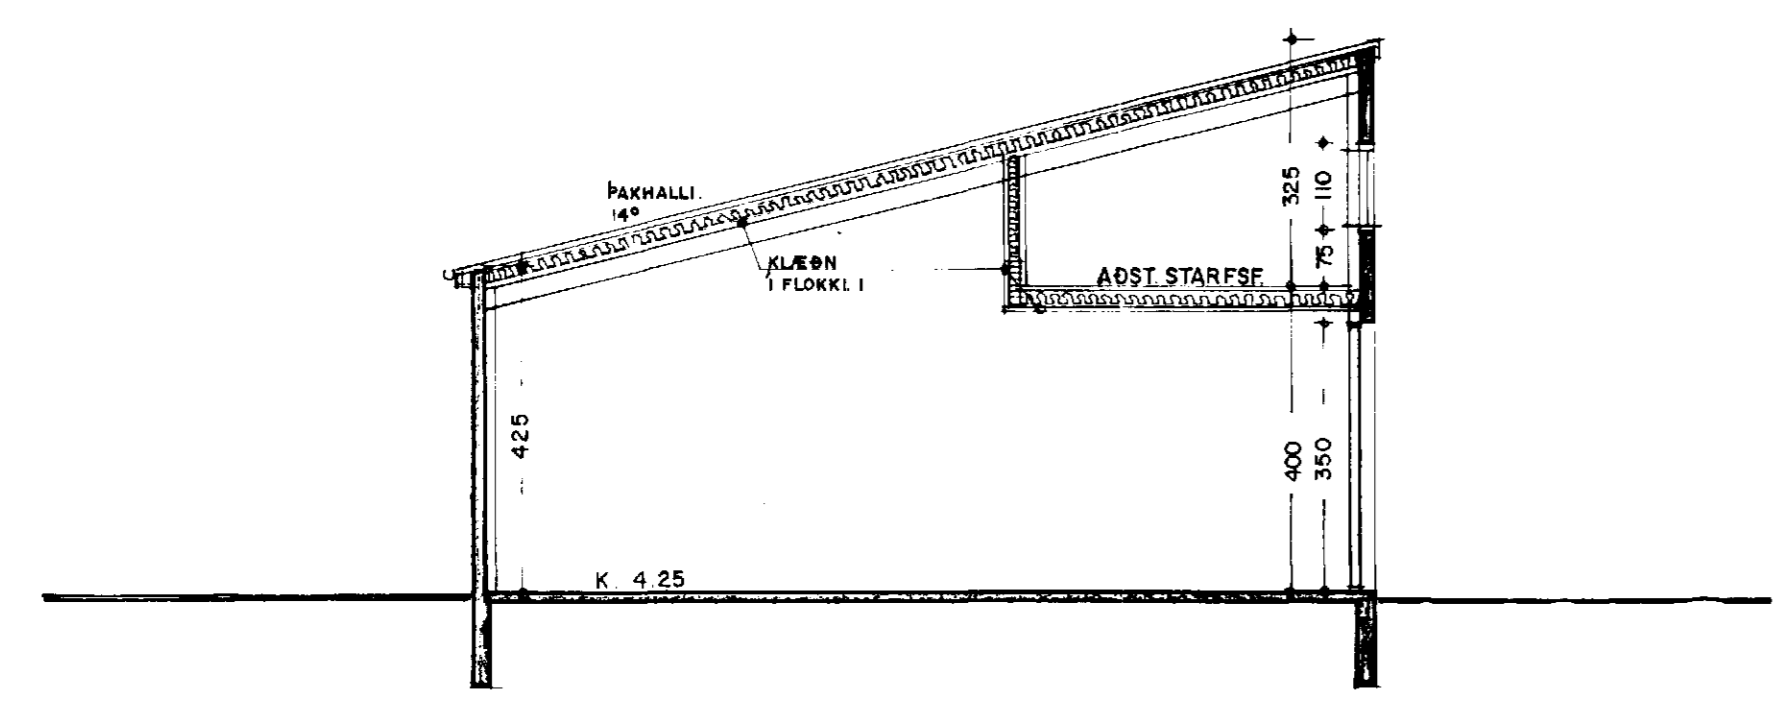

SNEIÐING. A - A 1:100

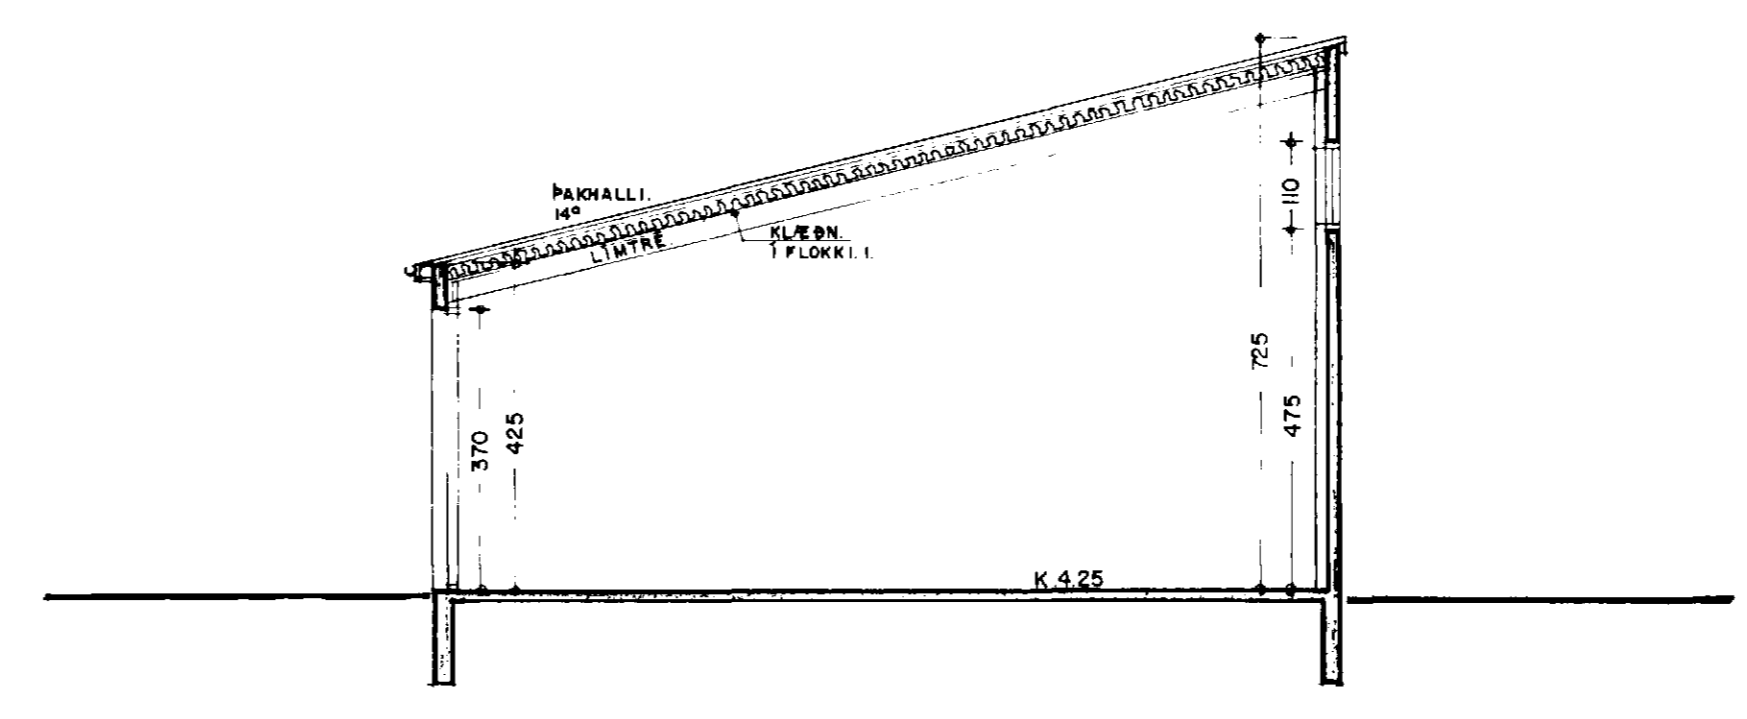

SNEIÐING. B - B 1:100