



1 2 3 4 5 6 7 8 9 10 11 12 13 14 15 16


A B C D E F G H

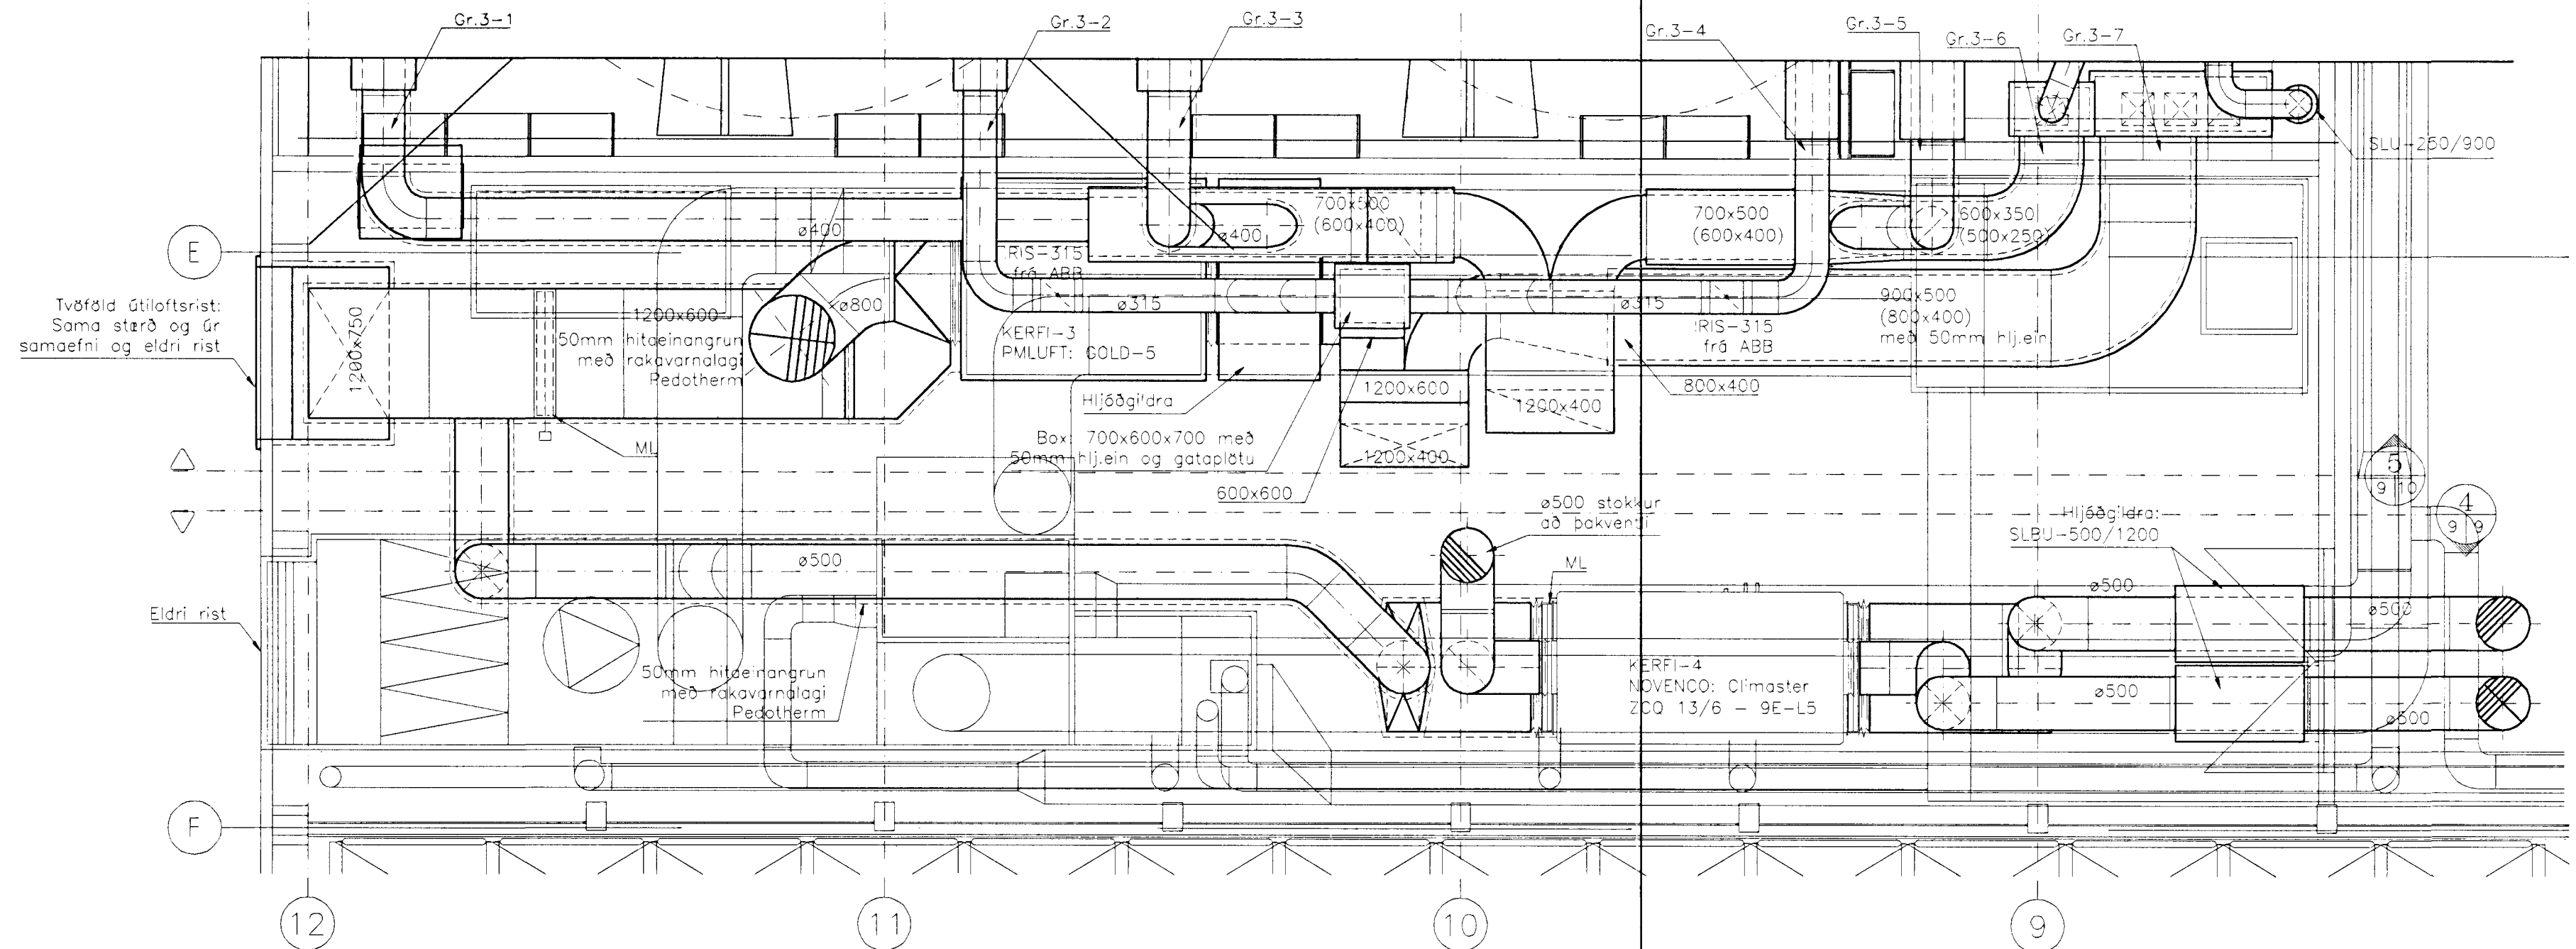

GRUNNMYND AF TÆKJAKLEFA Mkv. 1: 50

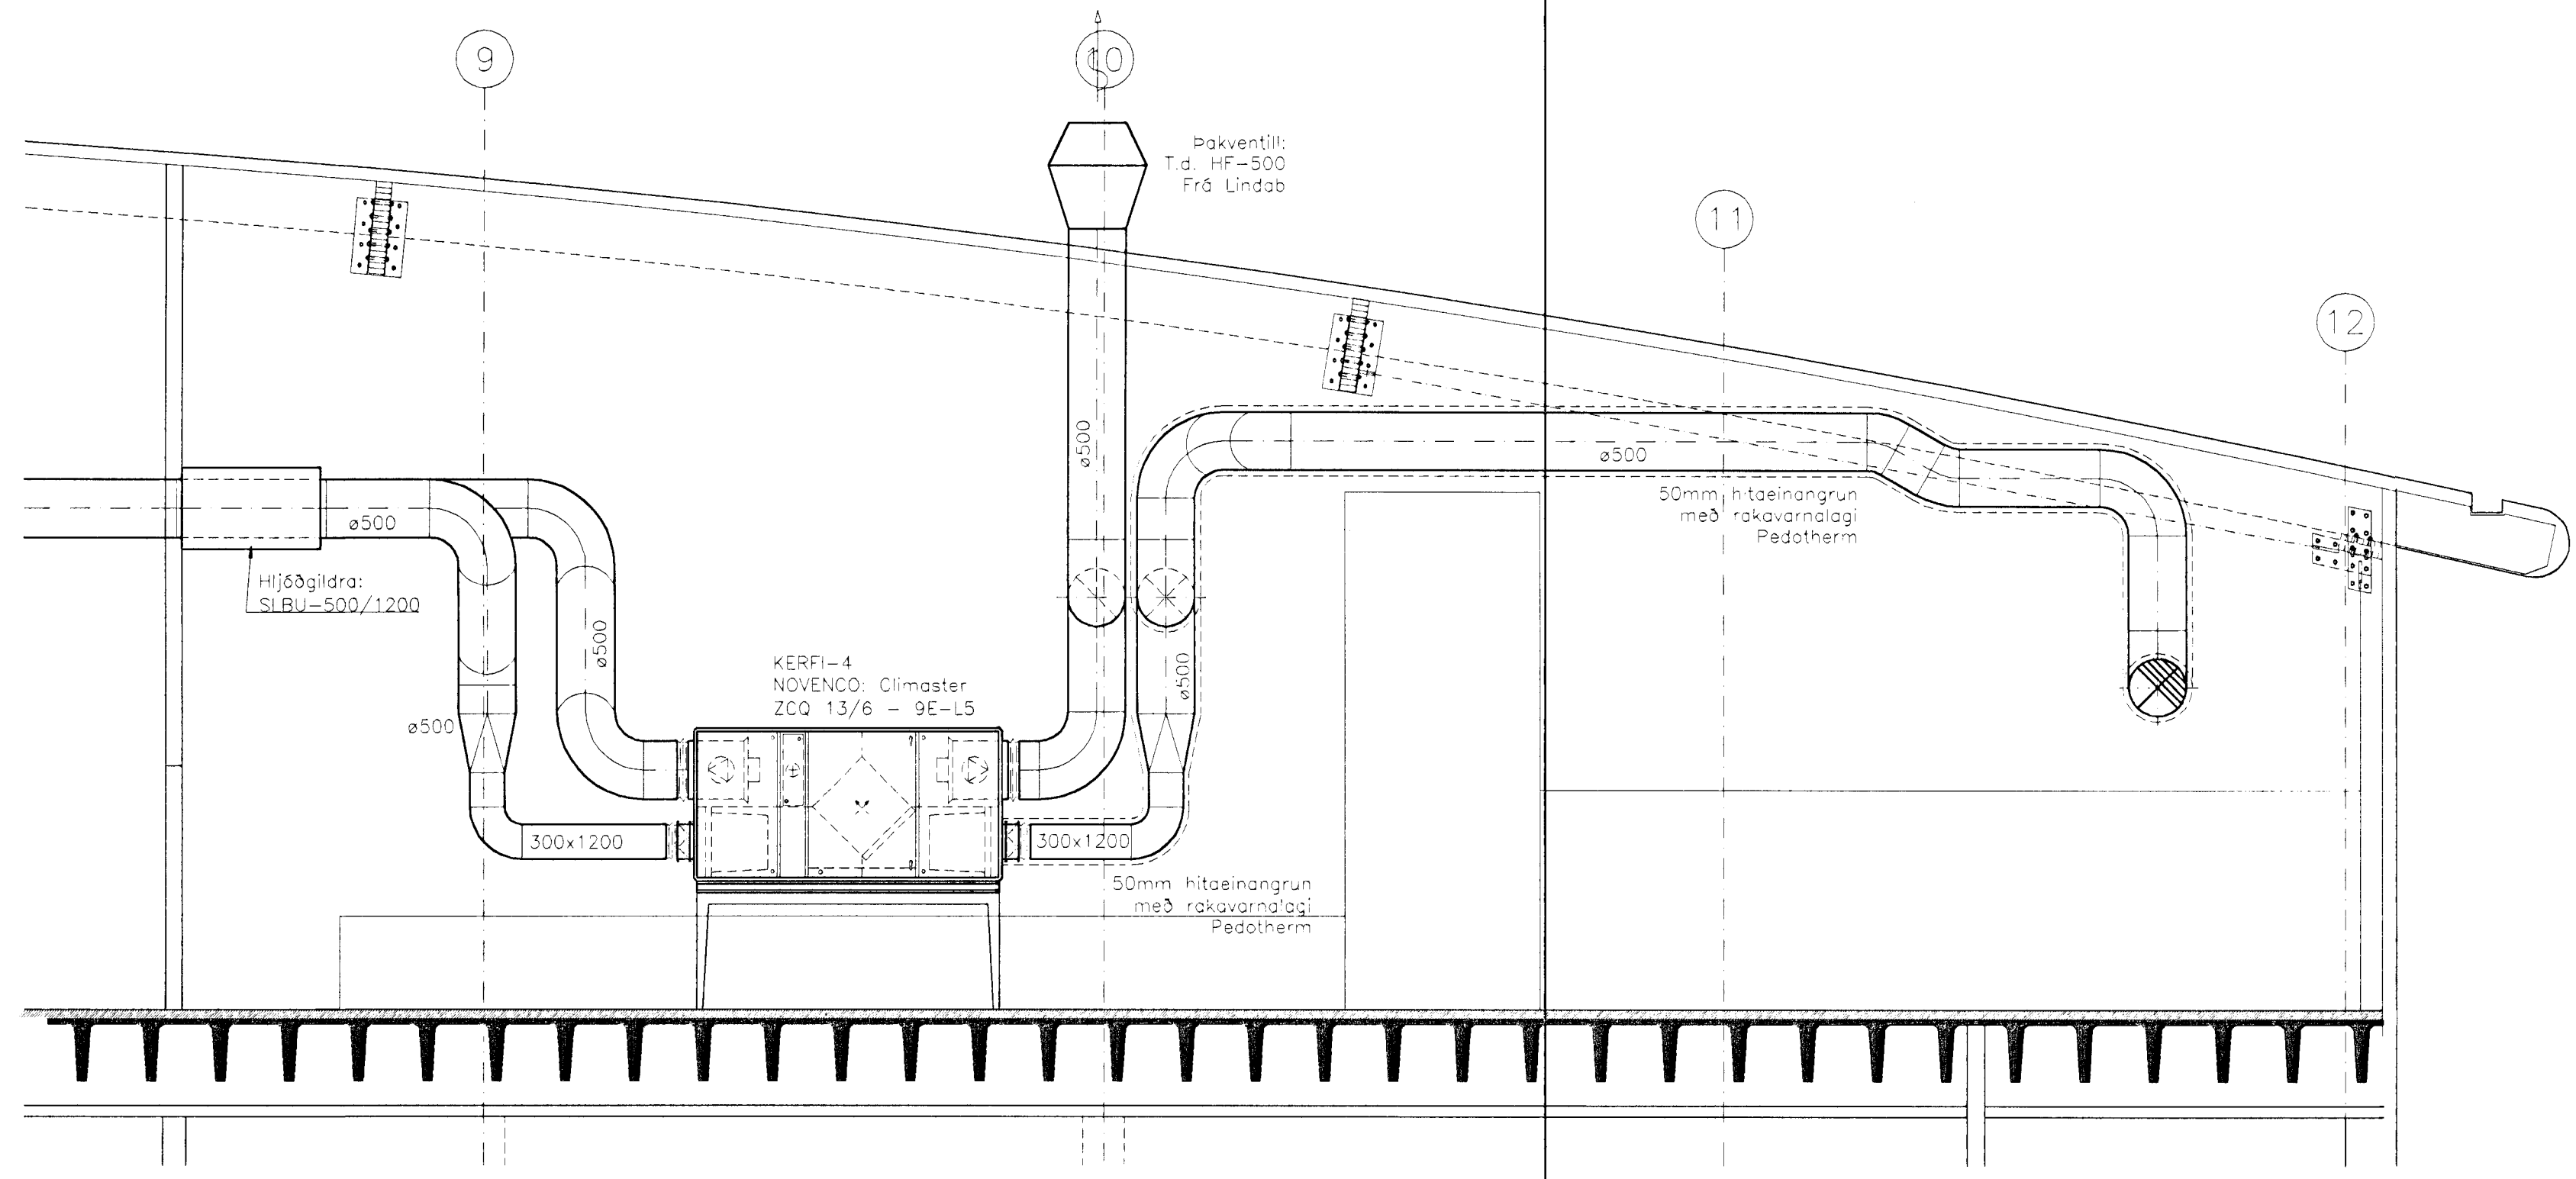

4 Snið Mkv. 1: 50

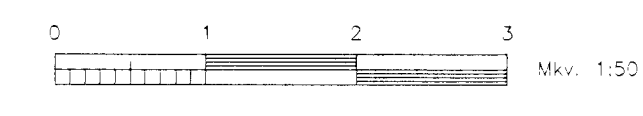

Sýningarmynd af innviðum byggingarinnar	
Afgreiddur	
[Signature]	
[Signature]	
Nr. Lýsing & breytingu	Dags.

SÍF HF. - FORNBÚÐUM 5, HAFNARFIRÐI	
LOFTRESTING	
TÆKJAKLEFI	
GRUNNMYND OG SNID 4	
Kvæði: 1:50	Tekning nr.
Höfundur: AHS	Dagur: 4.5.2000
Teknað: AHS	Virðing
Verk nr.: 236	Skjal nr.: Klefi-Heild.dwg

LAGNATÆKNI
 HÖNNUNAR- OG RÁÐGJAFARSTOFA
 HAMRABORG 12. 200 KÓPAVOGUR
 Sími: 564 5252 Fax: 564 5251
 Netfang: H@lagnatækni.is

Samb.: *Abd Schuster*
 Kennitala: 300451-2689

1 2 3 4 5 6 7 8 9 10 11 12 13 14 15 16