



- Skýringar:
- |                           |                   |                          |
|---------------------------|-------------------|--------------------------|
| — Kalt vatn               | VS - Vatnssalerni | BS - Brunslanga          |
| — Heitt vatn              | HL - Handlaug     | SL - Slöngukrani         |
| — Framrás hita            | EV - Eldhúsvaskur | Fp - Fallpípa frárennsli |
| --- Bakrás hita           | LR - Loftræsing   |                          |
| Prífakerfi + háþrýstilögn | SB - Sturtubað    |                          |

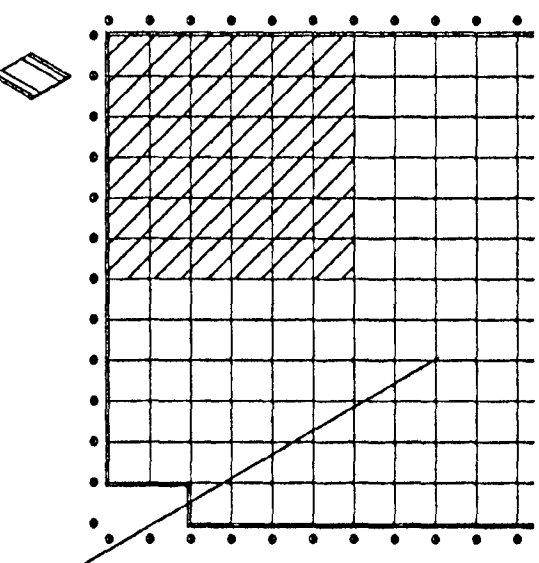

Byggingeignarúttal  
Alfreid þann  
23 FEB 1999  
Sigurbjartur Háttósson

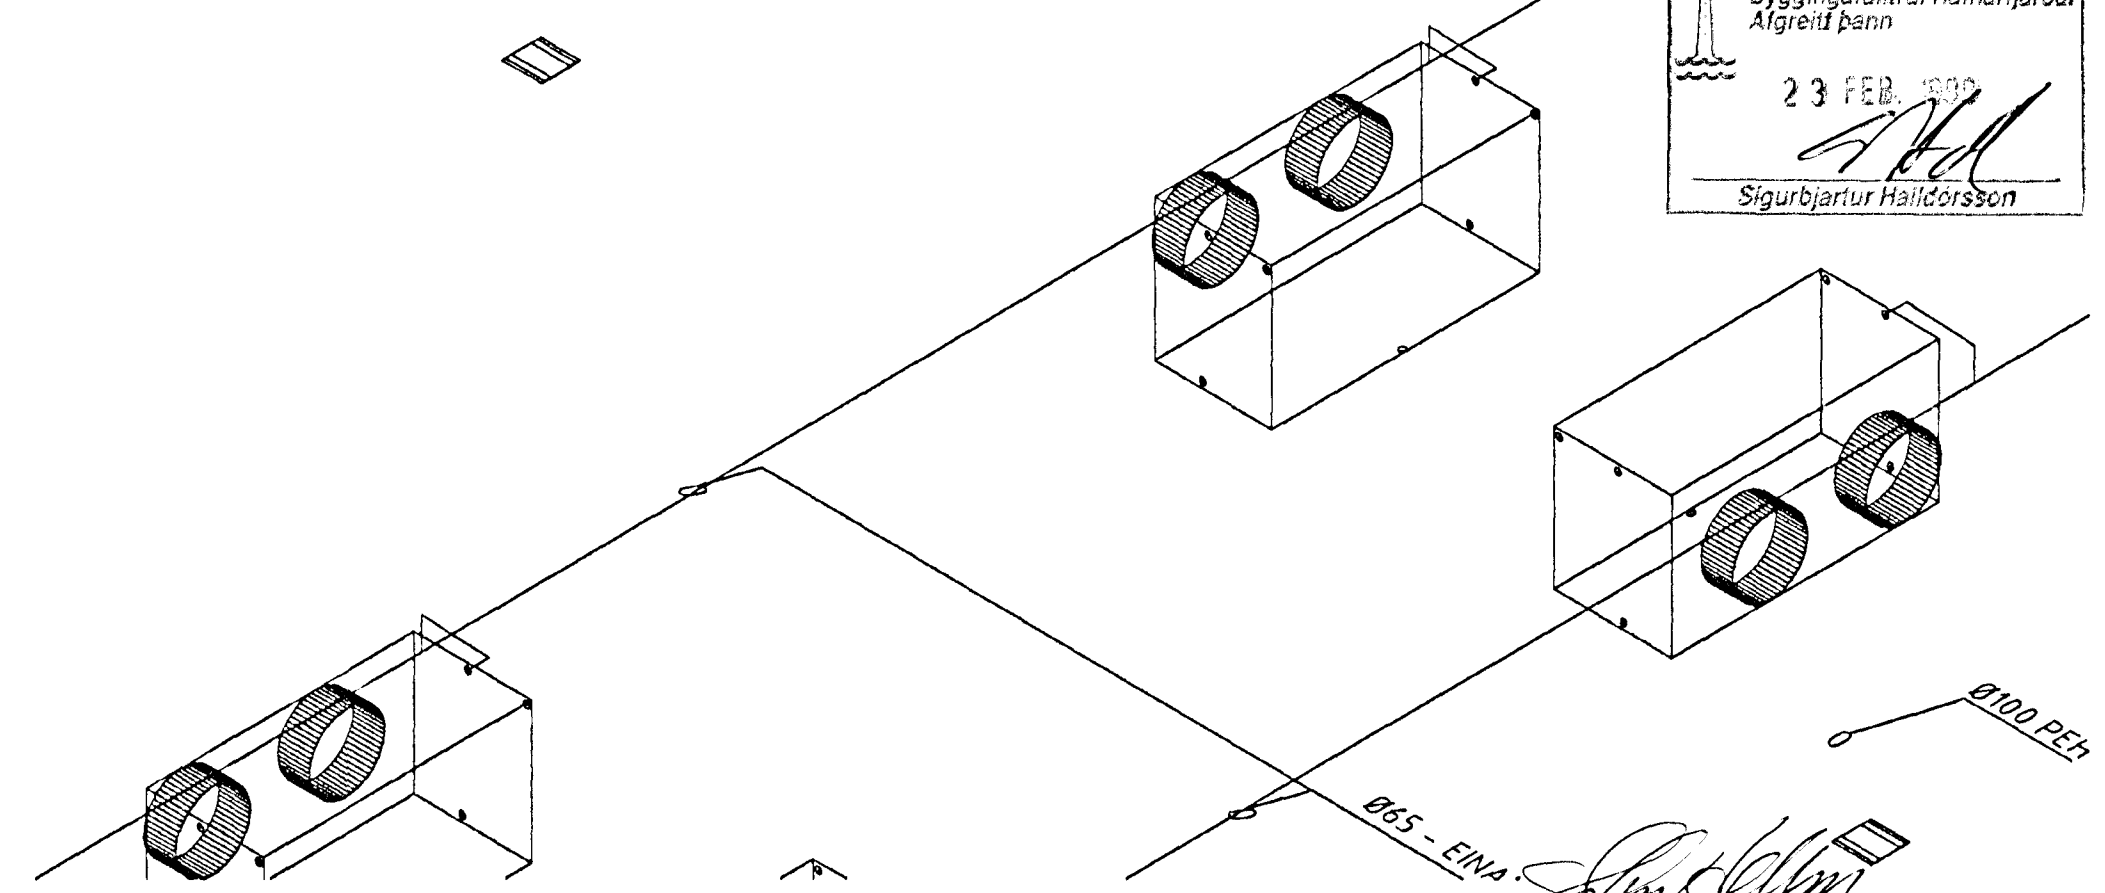

BREYTT JAN 99.RGG

**T11** TEIKNISTOFAN SMÍÐJUVEGI  
200 KÖPAVOGI  
S: 564 4680 FAX: 564 46

Verkefni SÍF Birgðast. Fornubúðir 5 Mkv. 1:50  
Verkhliuti 2. h. rúmmynd - hiti og vatni Dagsetning 19.08.1

Bjarni Arnason MTFI Hannað Ragnar Gunnarss. Blað nr. 2.23 af  
Ragnar Gunnarsson MTFI Teiknað RGG Breytt 16.12.1