




Holplötur 40/120cm nr.1-16, 18-24, 29-32, 34 og 38-39 30 stk.

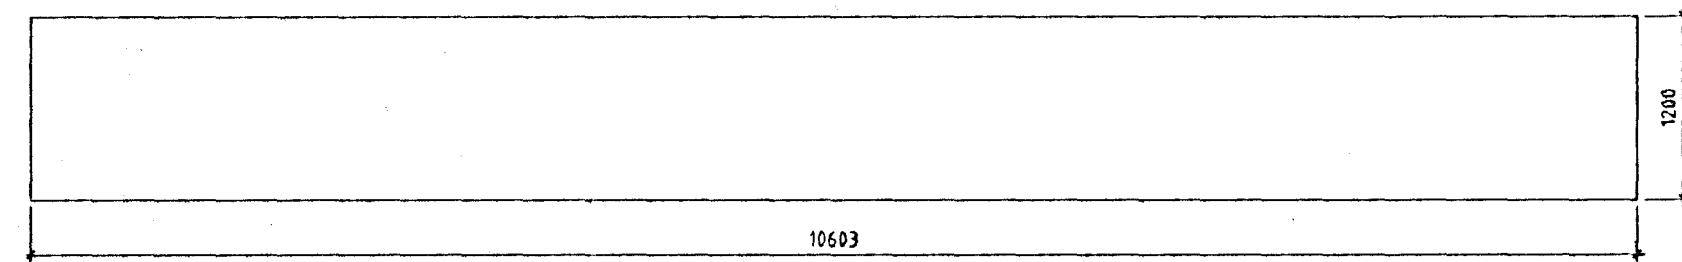


Holplötur 26.5/120cm nr. 65-98 og 102-108 41 stk.

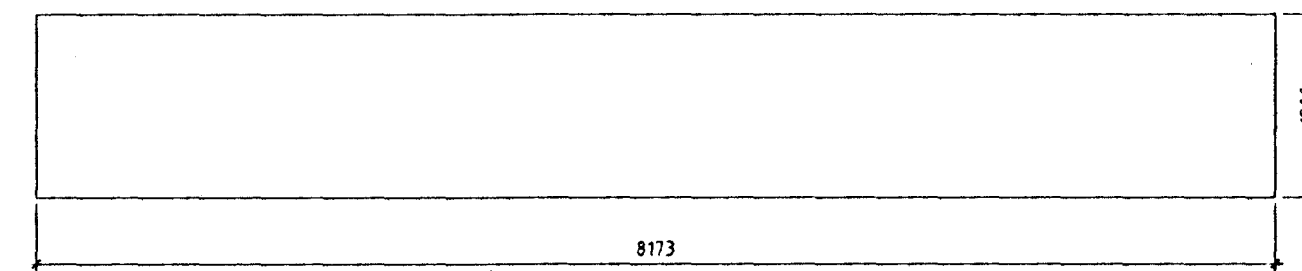


Holplötur 26.5/120cm nr. 44-47 4 stk.

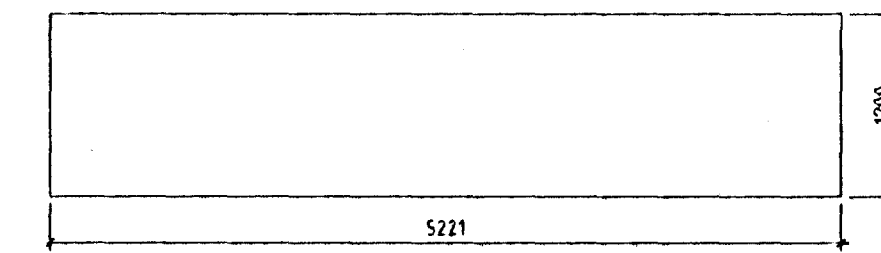


Holplata 40/120cm nr. 26 1 stk.

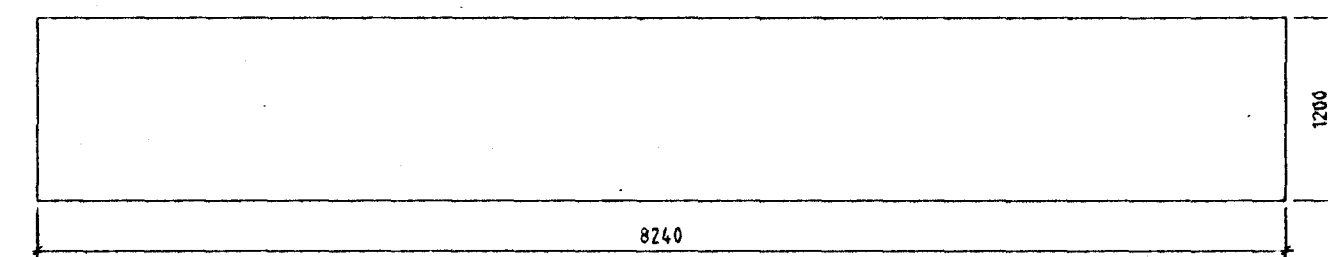


Holplata 26.5/120cm nr. 41 1 stk.

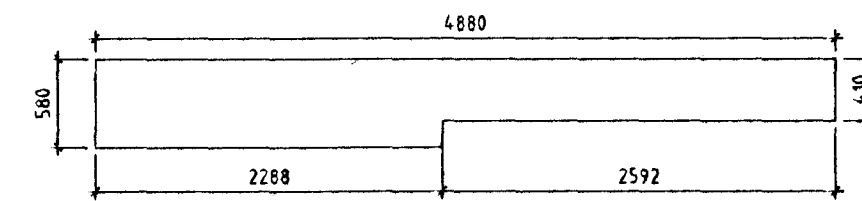


Holplata 26.5/120cm nr. 48 1 stk.

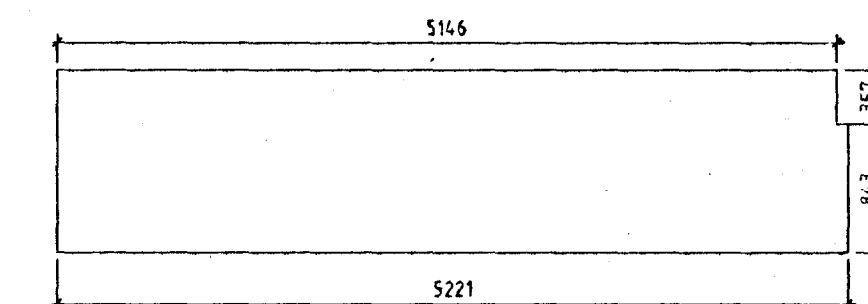


Holplata 40/120cm nr. 27 1 stk.

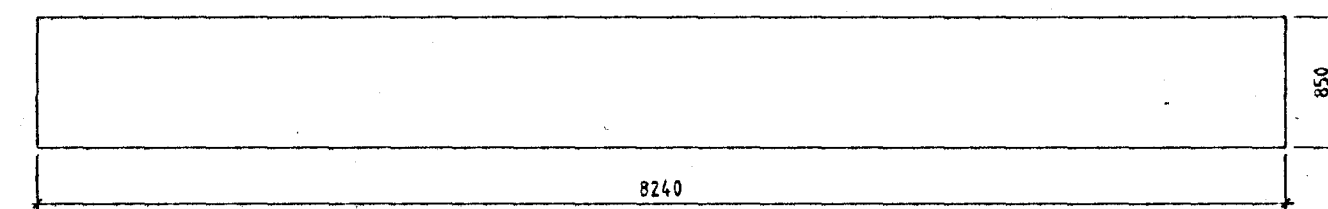


Holplötur 26.5/120cm nr. 42 og 43 2 stk.

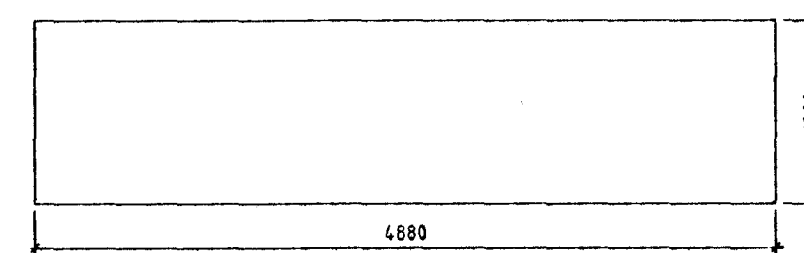


Holplötur 26.5/120cm nr. 50,54,56-61 8 stk.

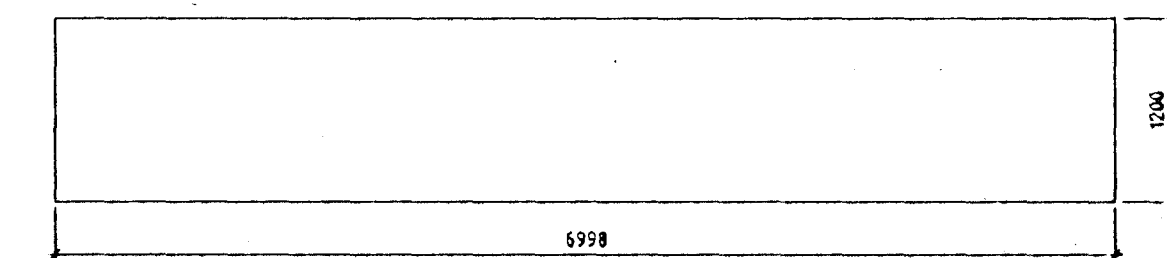

Holplata 40/120cm nr. 28 1 stk.

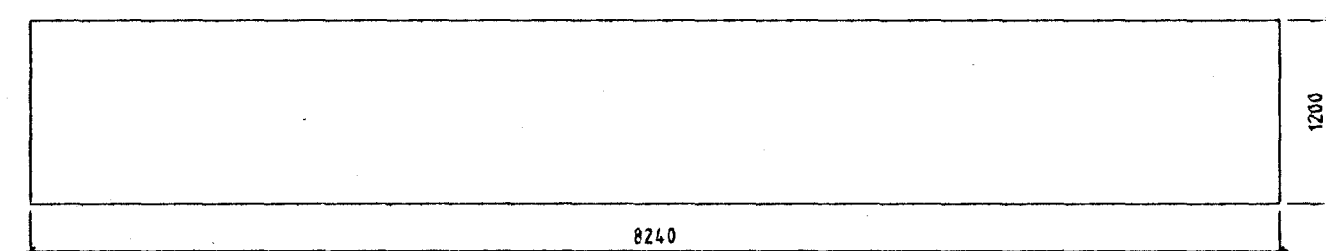

Notálag á holplötur/rifjaplötur (fyrir utan ásteypulag 8cm) =10 KN/m<sup>2</sup>.

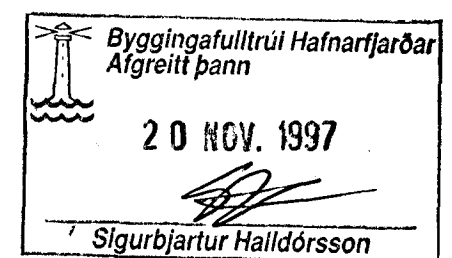

**T11** TEIKNISTOFAN SMÍÐJUVEGI 11  
200 KÓPAVOGI  
S: 564 4680 FAX: 564 4681

Verkhelti SÍF Birgðast. Fornubúðir 5 Mkv. 1:50  
Verkhelti Holplötur/Rifjaplötur, málsetning 08.06.1997  
Bjarni Arnason MTFI Hannað Bjarni Arnason Blað nr. 1.28  
Ragnar Gunnarsson MTFI Teiknað Auður Eik Breytt