



Snið B21 1:20



Holplata 26.5/120cm nr. 101 1 stk.

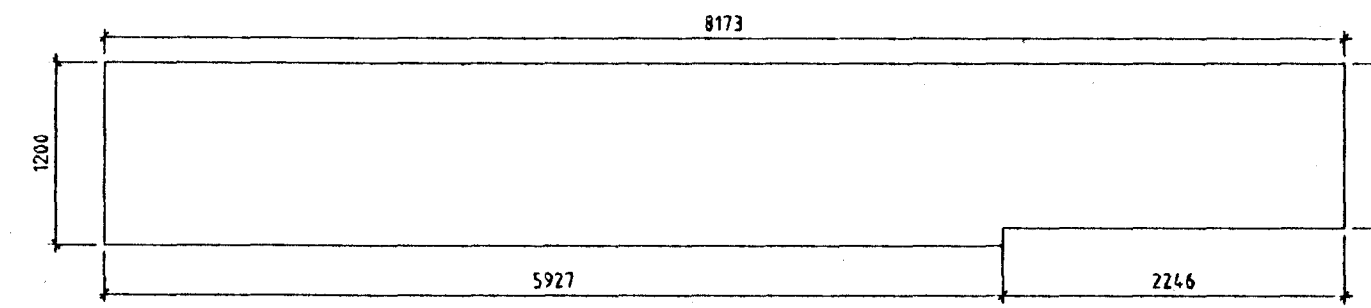

Holplata 26.5/120cm nr. 100 1 stk.


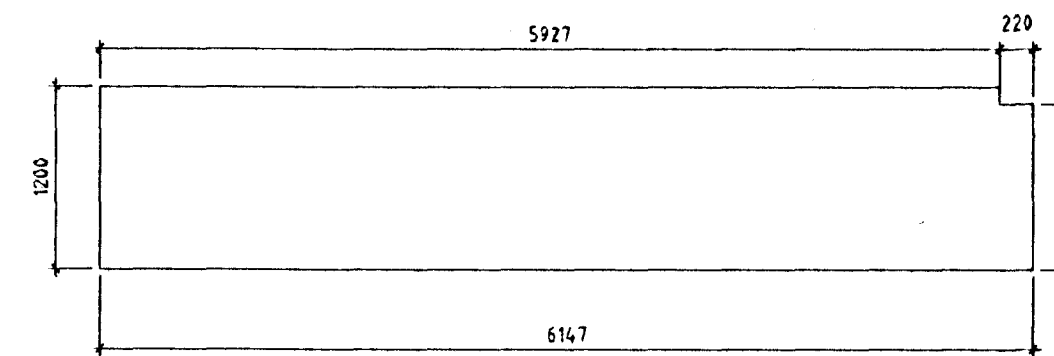


Holplata 26.5/120cm nr. 99 1 stk.

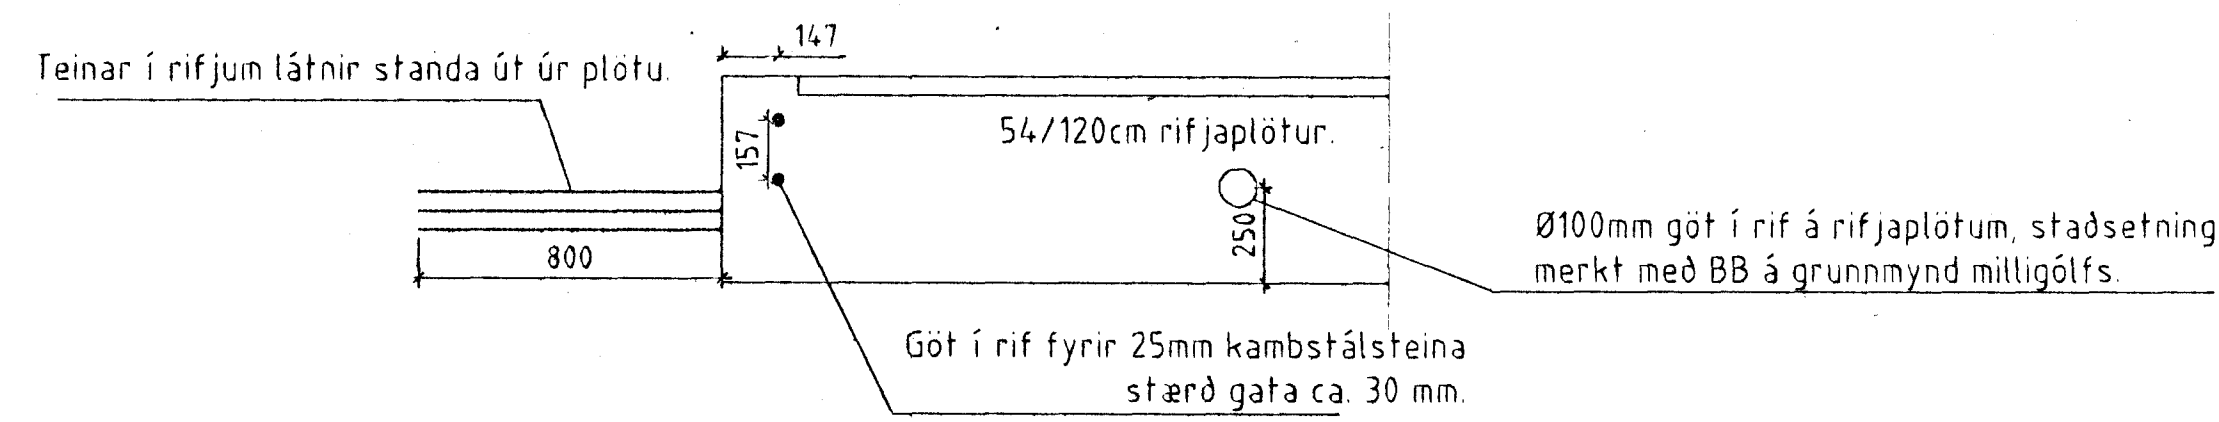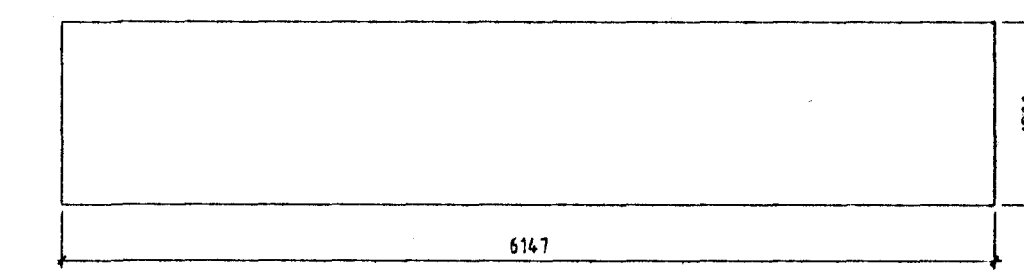


Snið B12 1:20

Holplata 40/120cm nr. 40 1 stk.

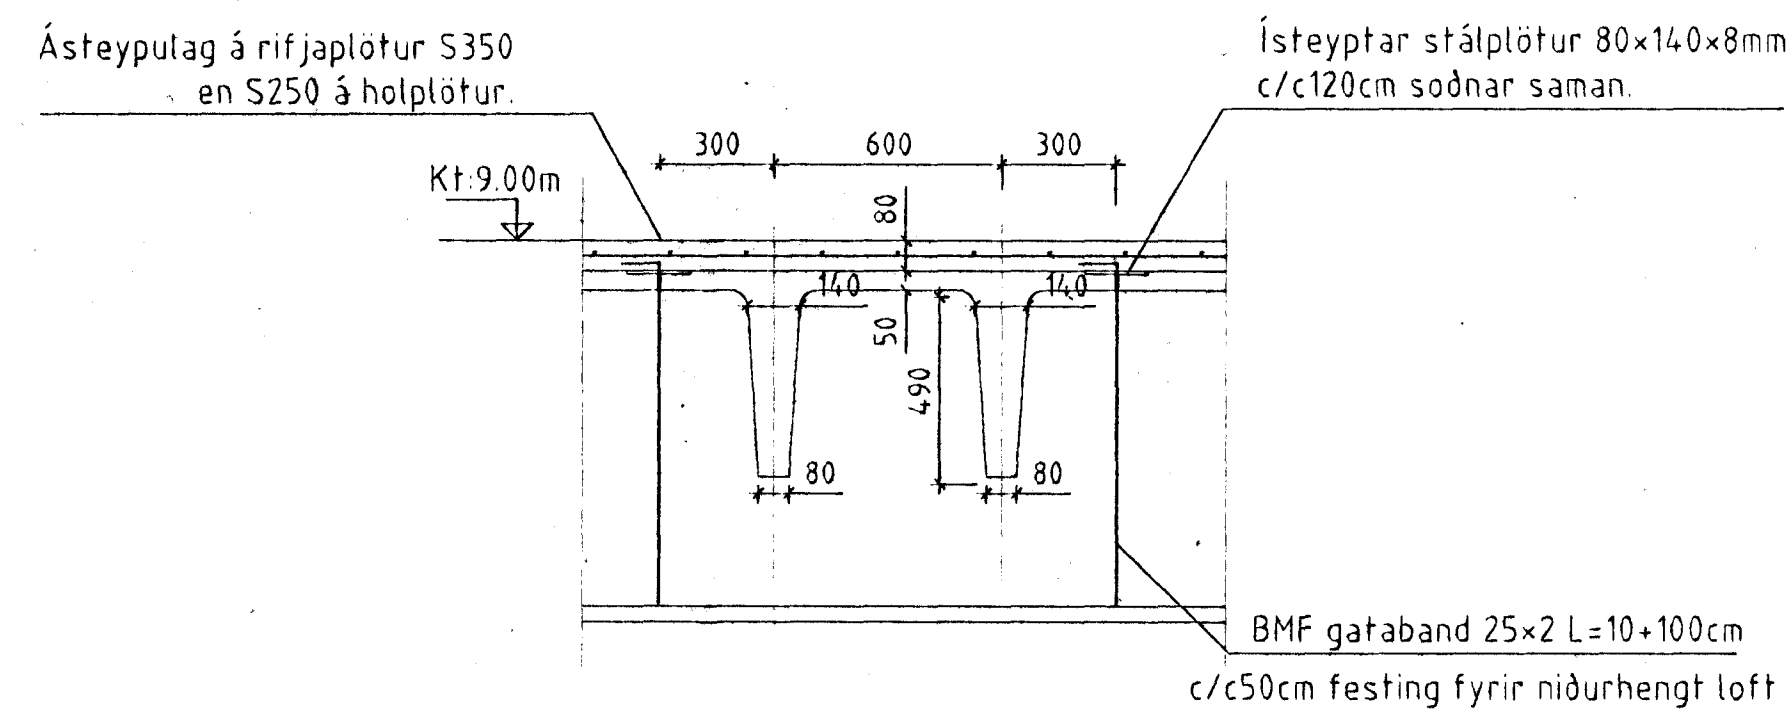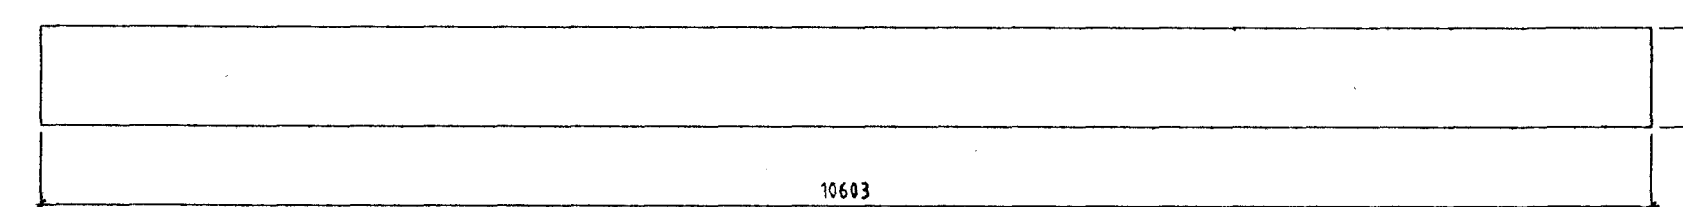

Snið B1 1:20

Notálag á holplötur/rifjaplötur (fyrir utan ásteypulag 8cm) = 10 KN/m².

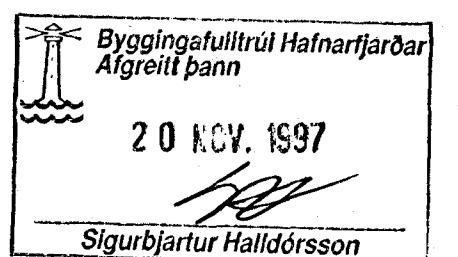

T11 TEIKNISTOFAN SMÍÐJUVEGI 11
200 KÓPAVOGI
S: 564 4680 FAX: 564 4681

Verkefni SÍF Birgðast. Fornubúðir 5 Mkv. 1:50/1:20
Verkefni Holplötur/rifjaplötur, málsetning 08.08.1997
Bjarni Arnason MTFI Hönnað Bjarni Arnason Blað nr. 1.29
Ragnar Gunnarsson MTFI Teiknað Auður Eik Breytt 23.08.1997