



Grunnmynd 2. hæðar Mkv. 1:200


9 101 Stölfesting SF8 - v/aðalinnangang Mkv. 1:20

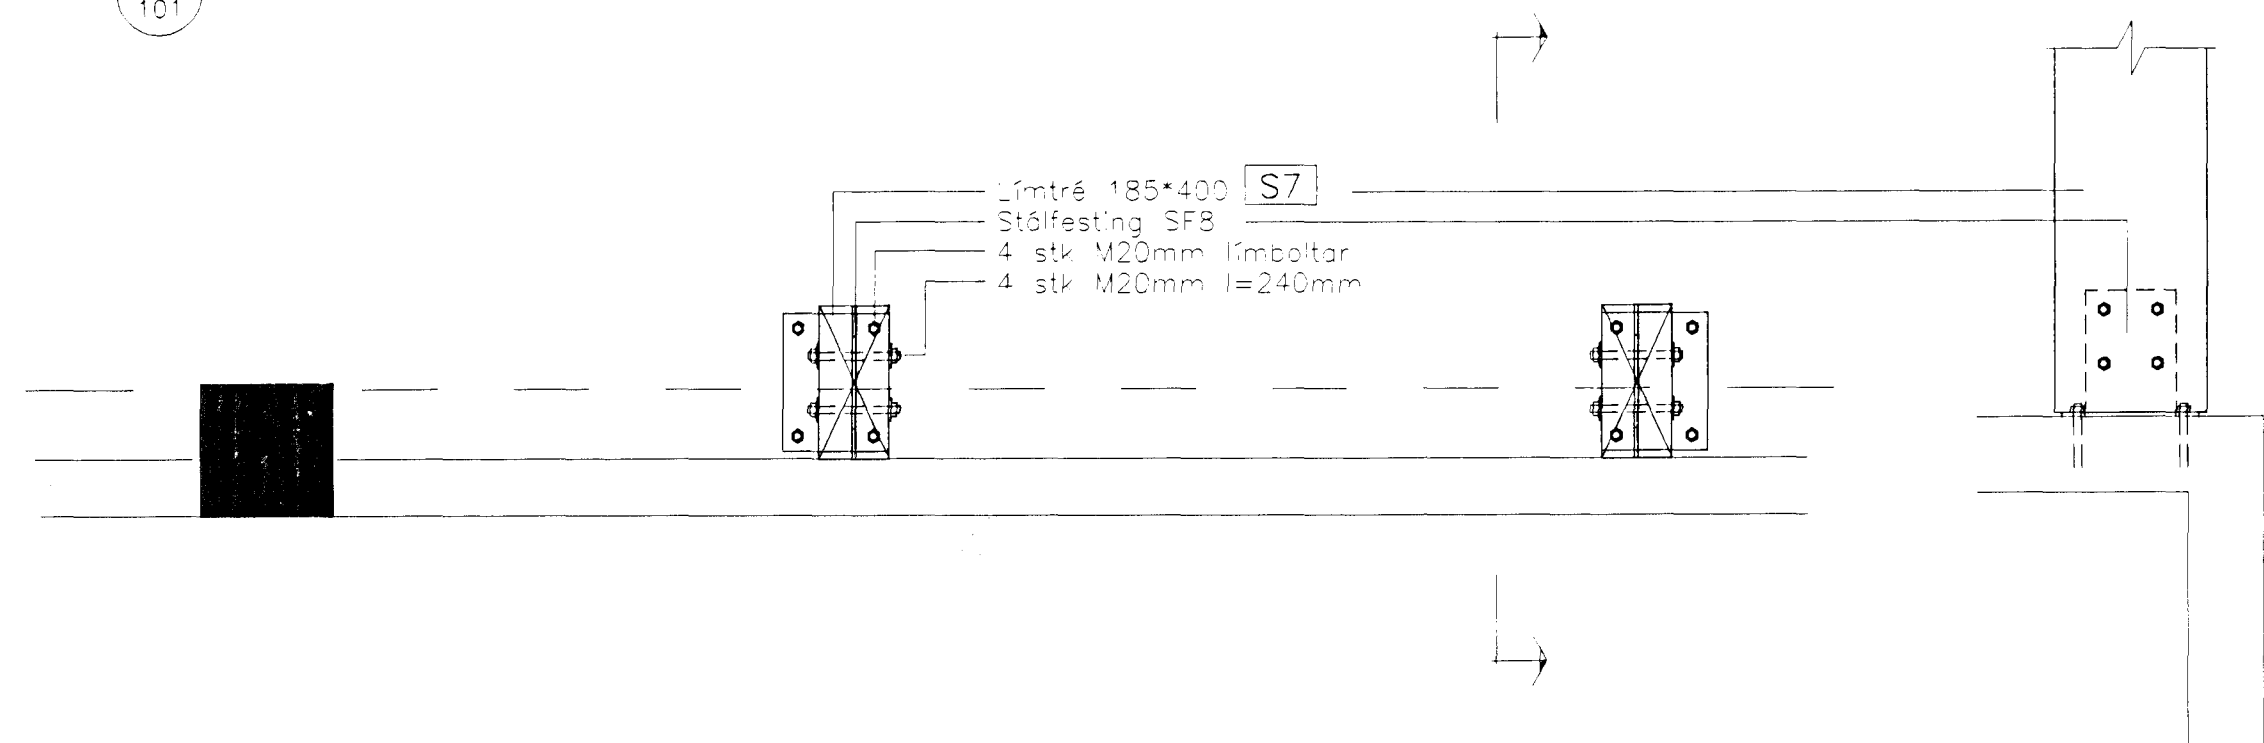


8 101 Stölfesting SF7 - v/innkeyrsludyr Mkv. 1:20

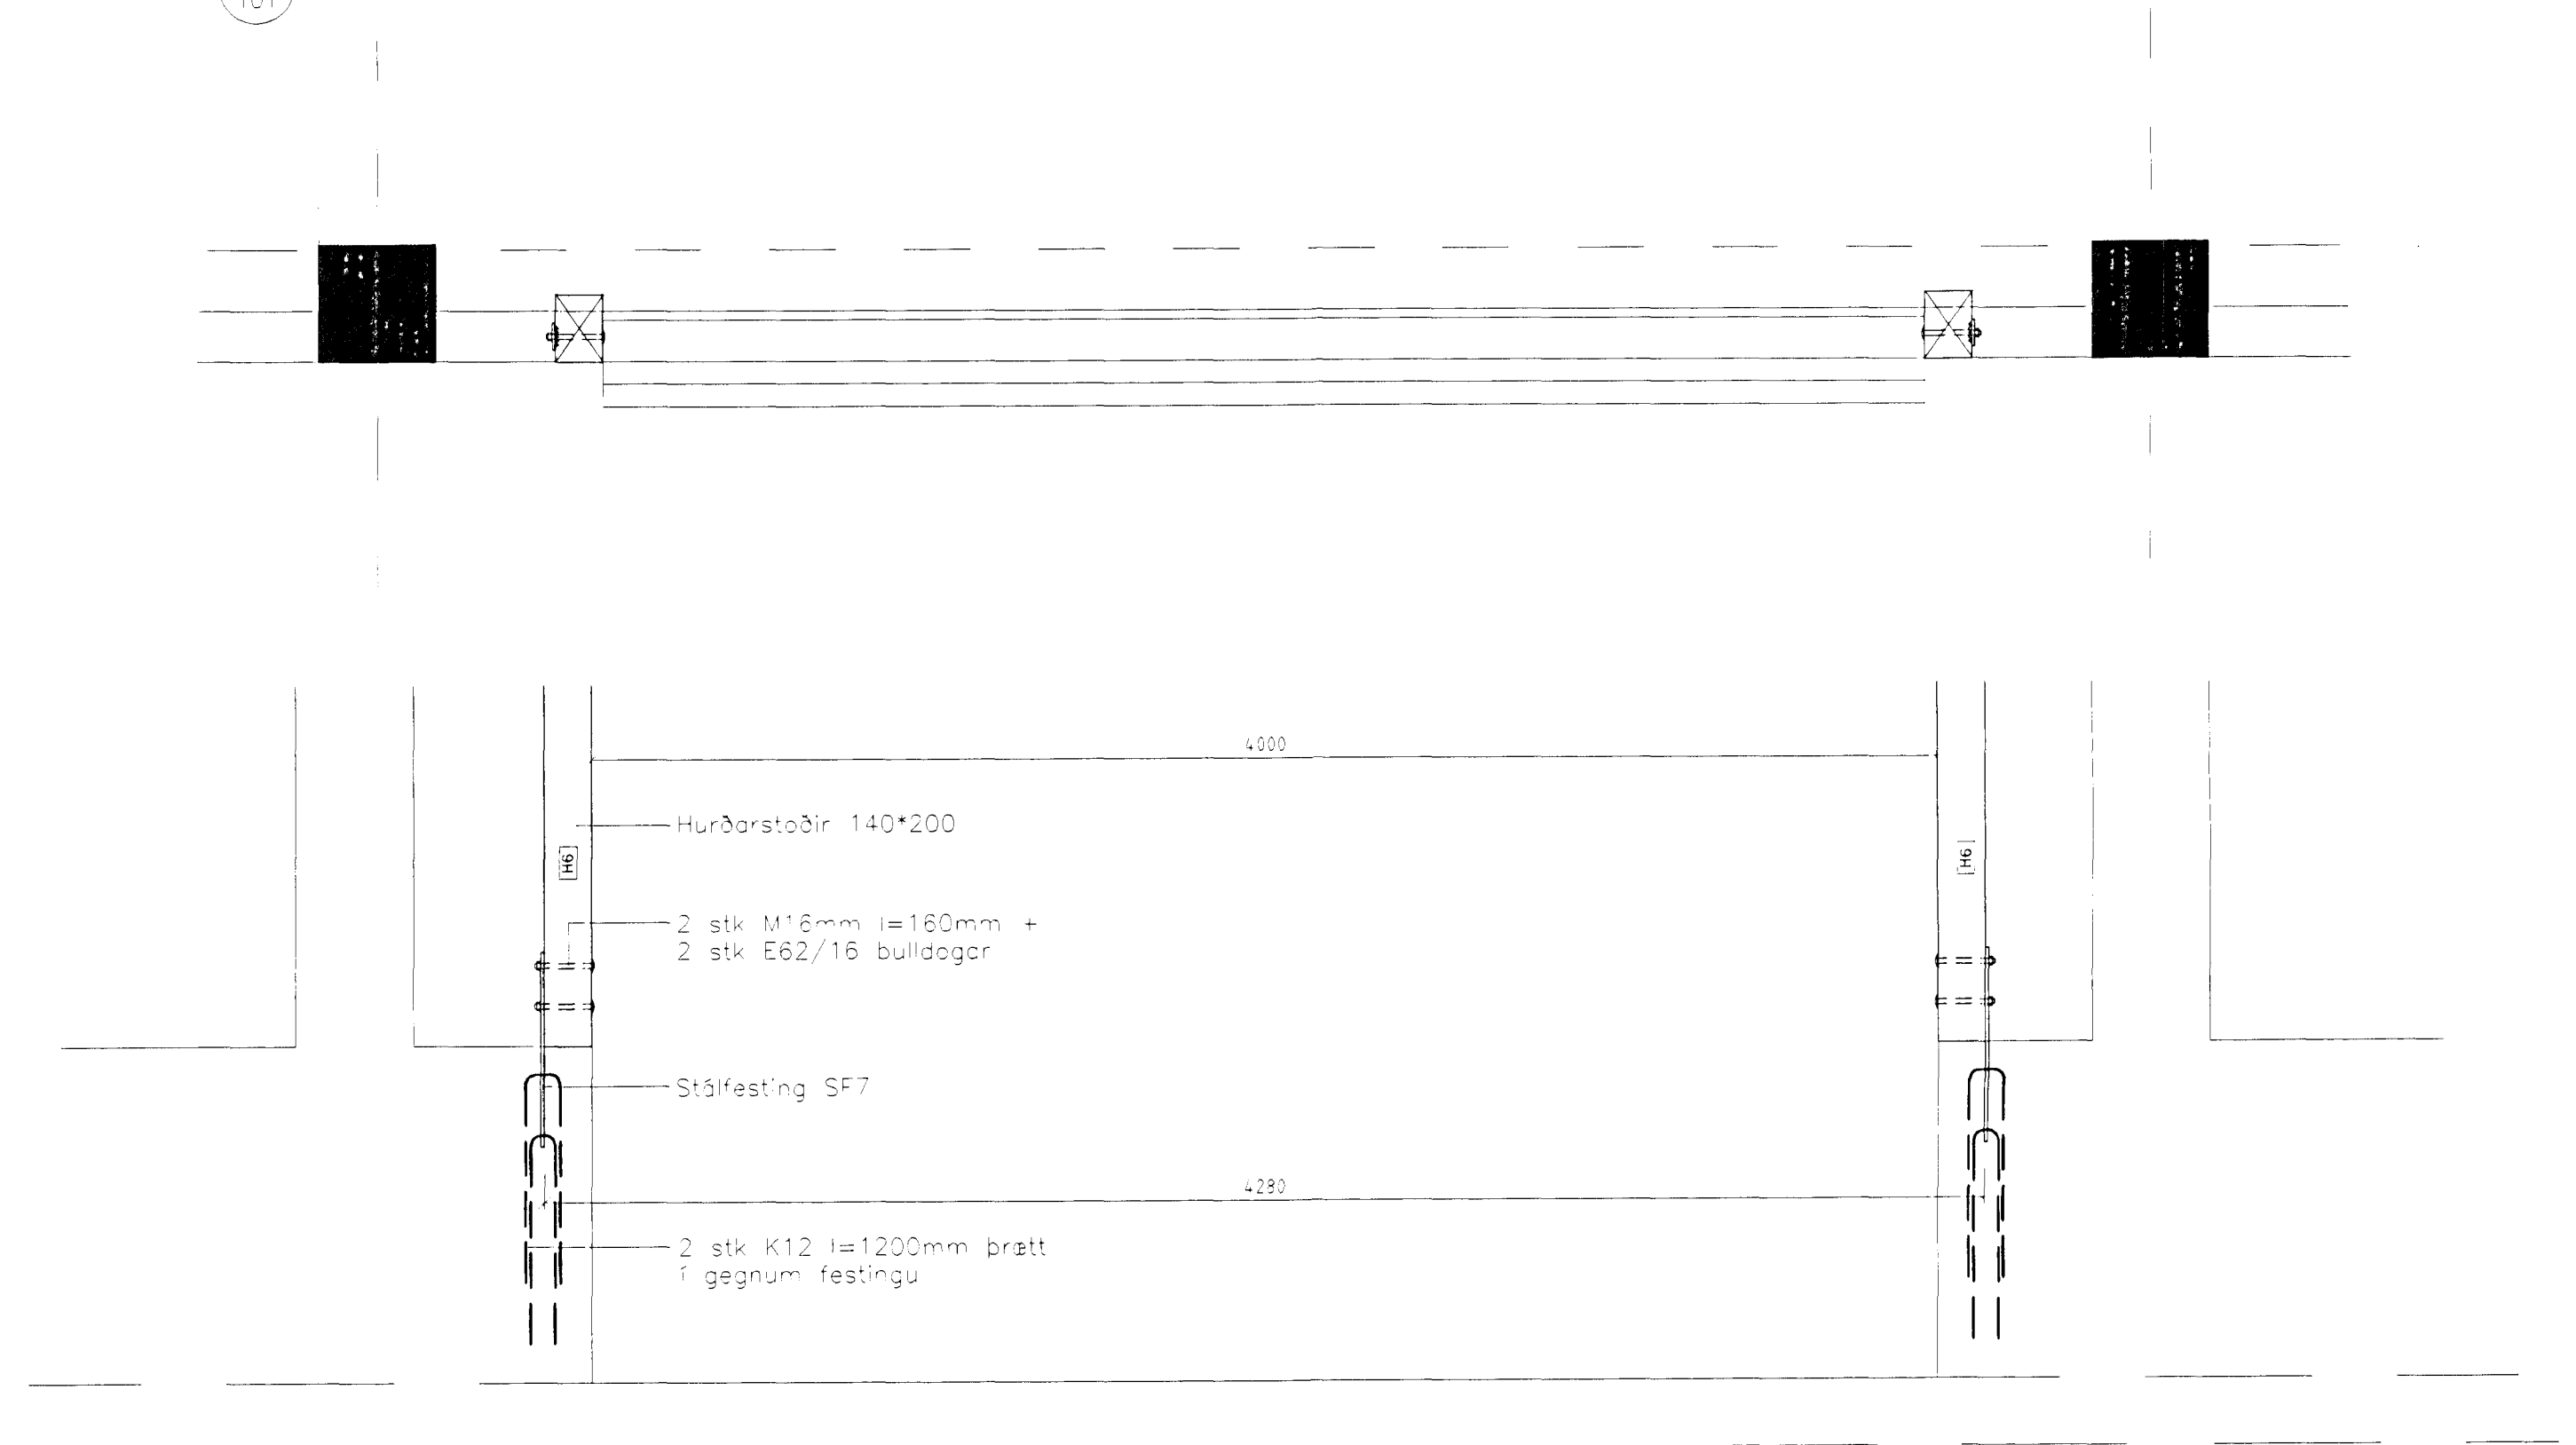

10 102 Stölfesting SF11 - v/súlu á 2. hæð Mkv. 1:20

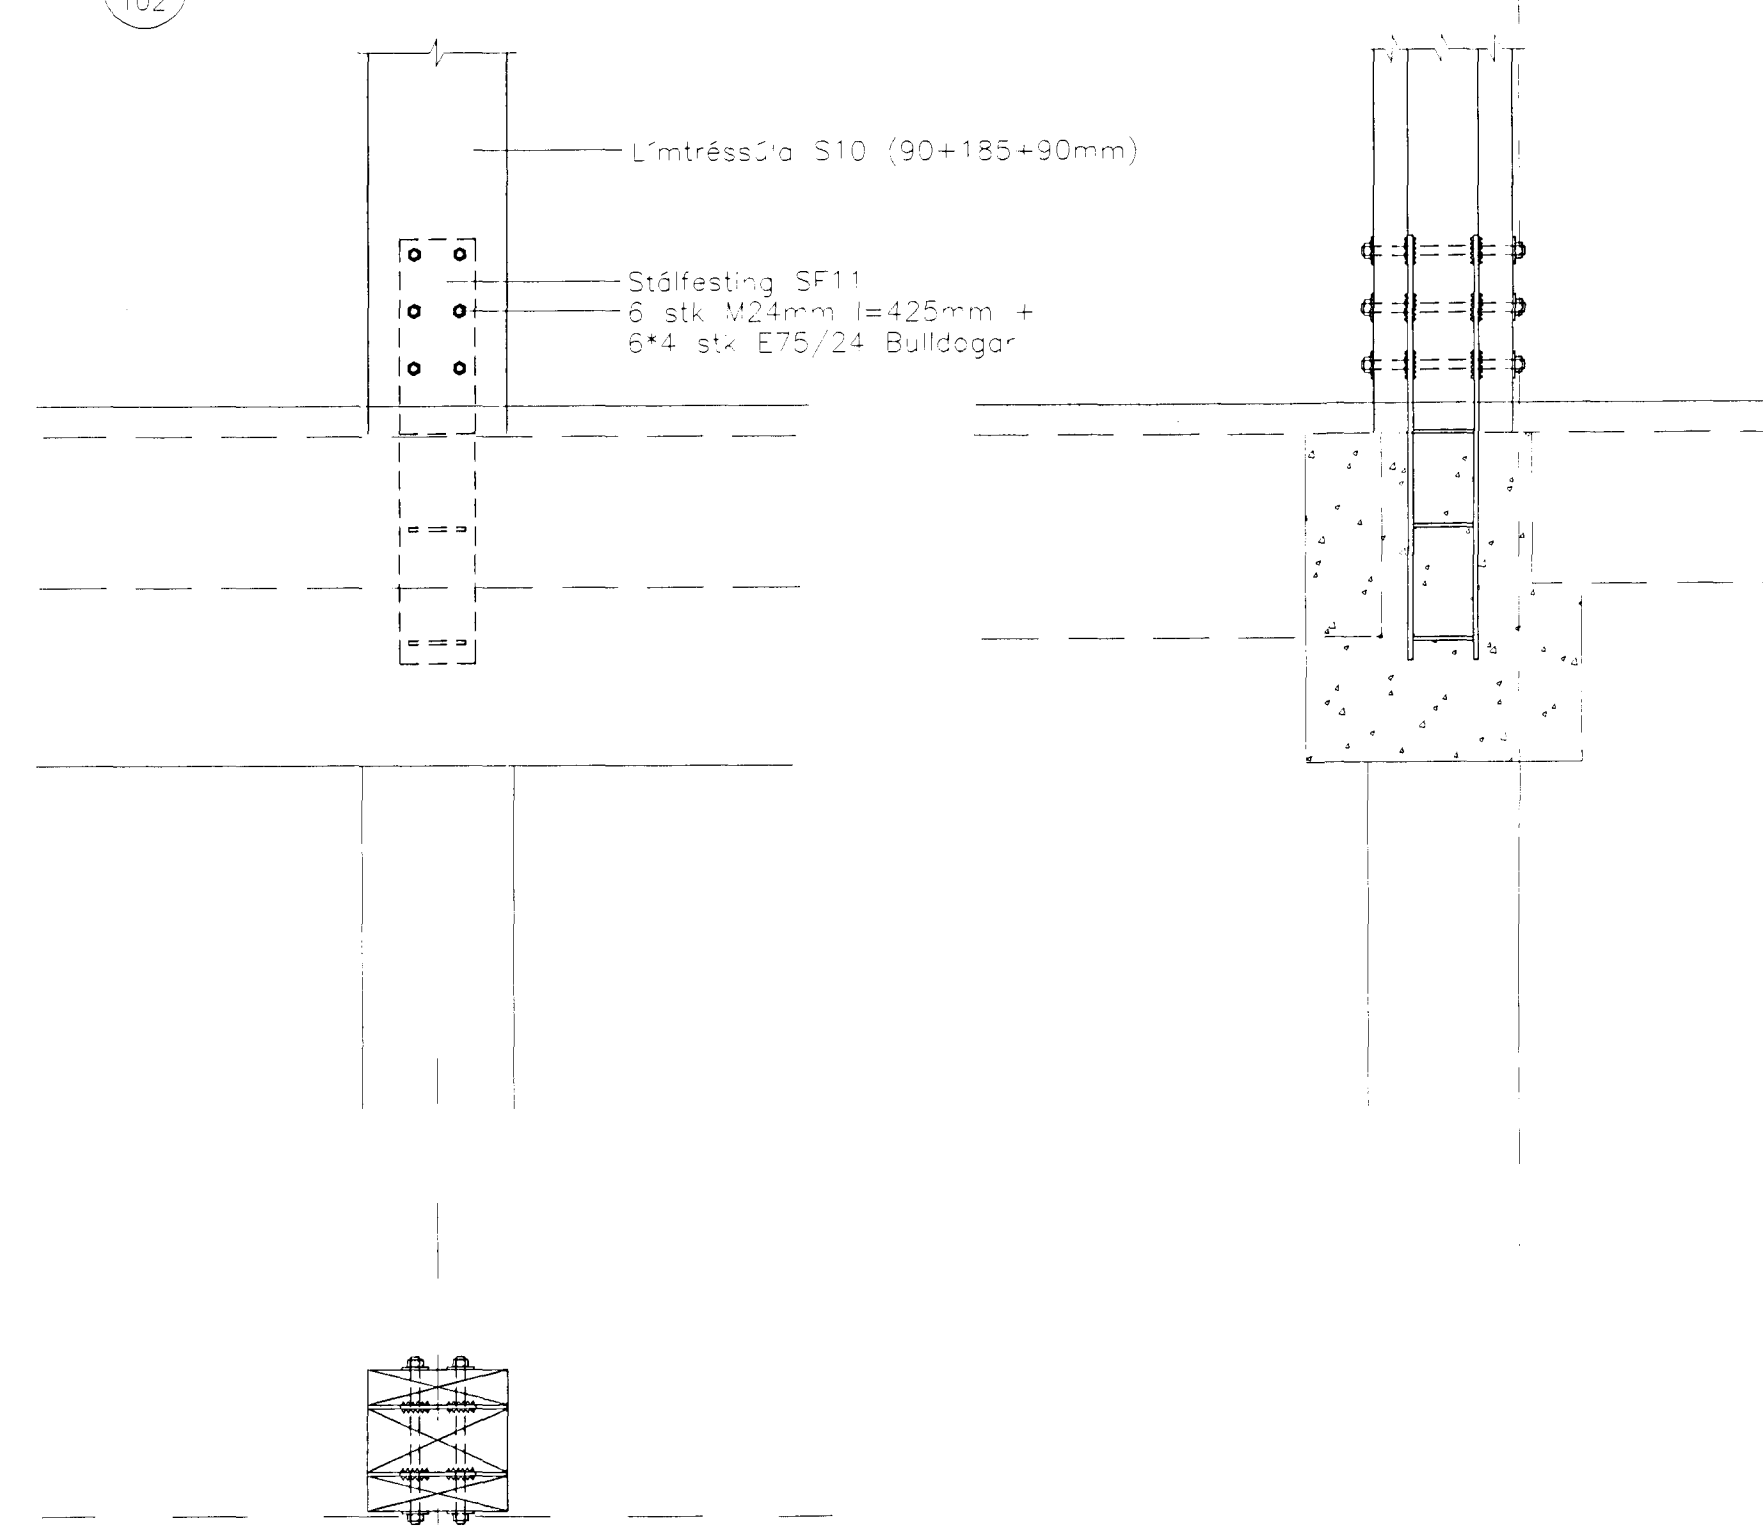

Byggingatillit HAFNARFJÓRÐAR
Alfreitt Þann
04 SEPT. 1997
Sigurbjartur Halldórsson

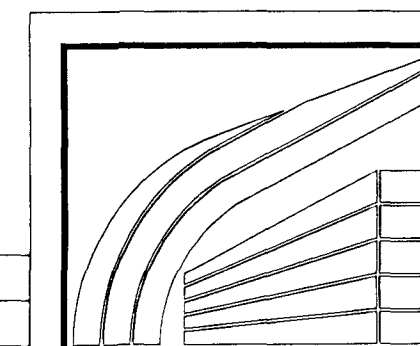

LÍMTRÉ HF. REYKJAVÍK Sí: 568 7202 FAX: 568 7252

SÍF - Fornubúðir 5, Hafnarfjórði

Grunnmynd 2. hæð - sérmyndir

TEKN.	DAGS.	97.05
REIKN.	VERK	
YFIRF.	BLAD	102
MKV.	1:200, 1:20	

Bassind

Breyting	Dags.	Skýring	Br.