



Austurgafi Mkv. 1:100

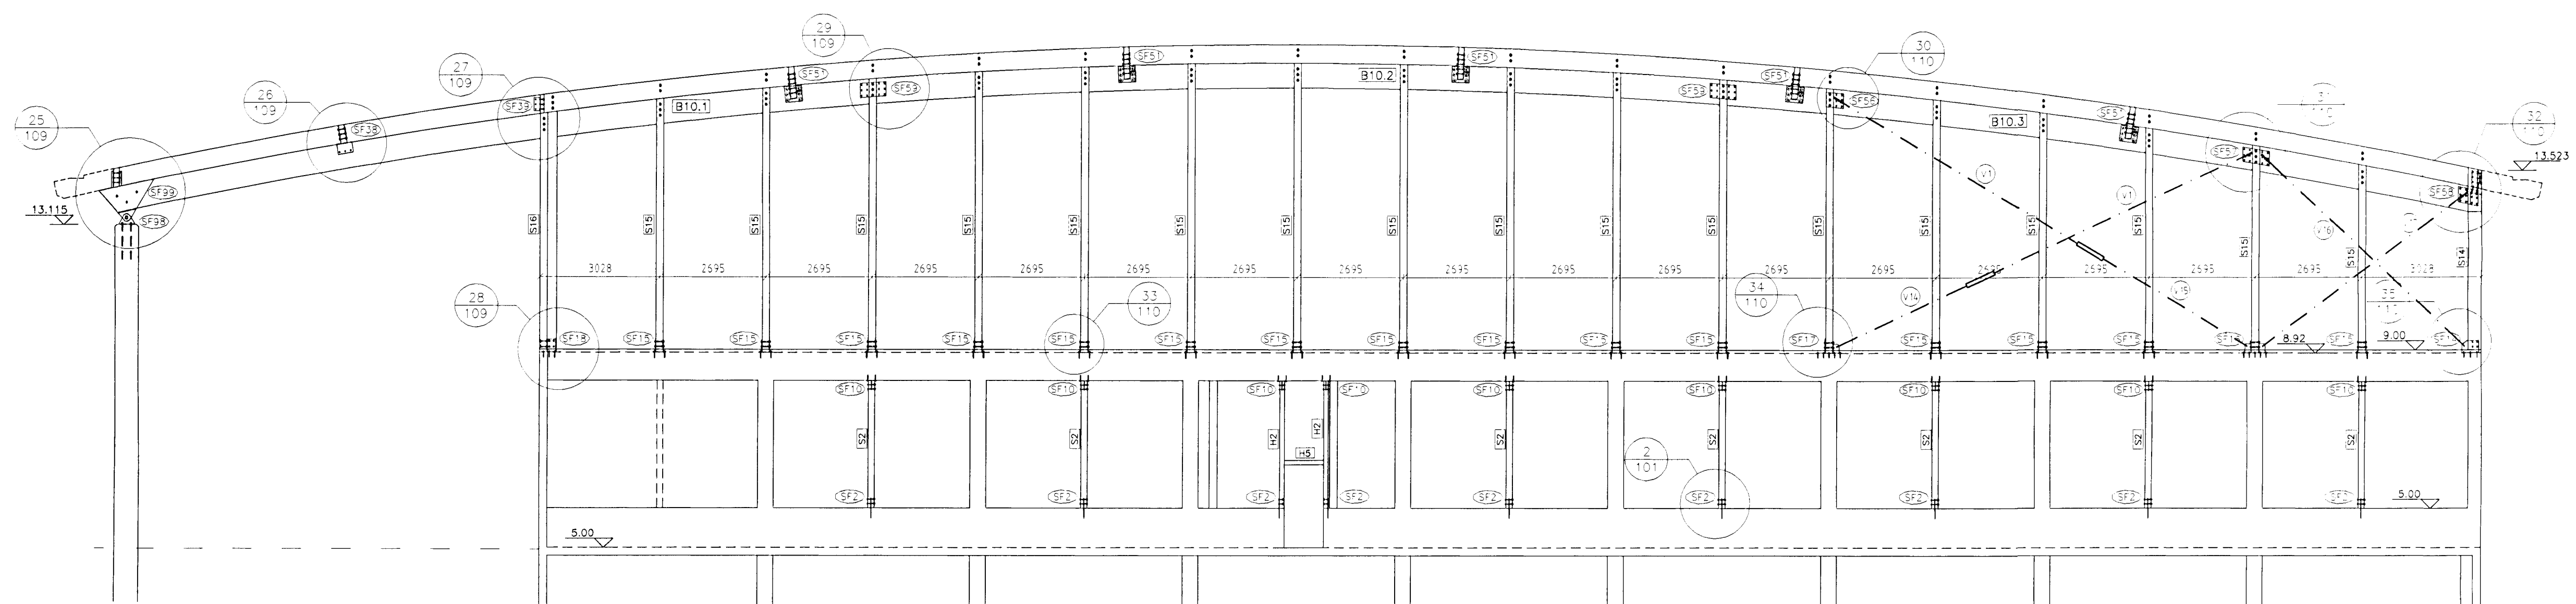

Vesturgafi Mkv. 1:100

Byggingafrútrúi Hafnarjarðar
Algreitt þann
04 SEPT. 1997
Sigurbjartur Halldórsson

SIF-105.DWG

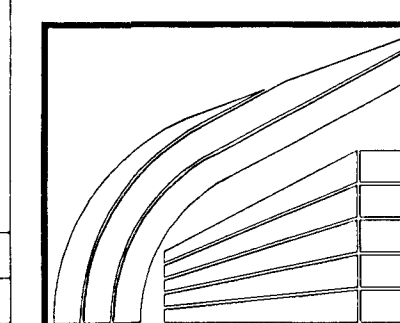

LÍMTRÉ HF.

REYKJAVÍK S: 568 7202
FAX: 568 7252

SÍF - Fornubúðir 5, Hafnarfirði

Austurgafi - Vesturgafi

TEIKN.	DAGS.
REIKN.	VERK.
YFIRF.	BLAD.
MKV.	1:100
	105

Janni Pegg

Breyting	Dags.	Skýring	Br.