




Sérmynd 30 Mkv. 1:20

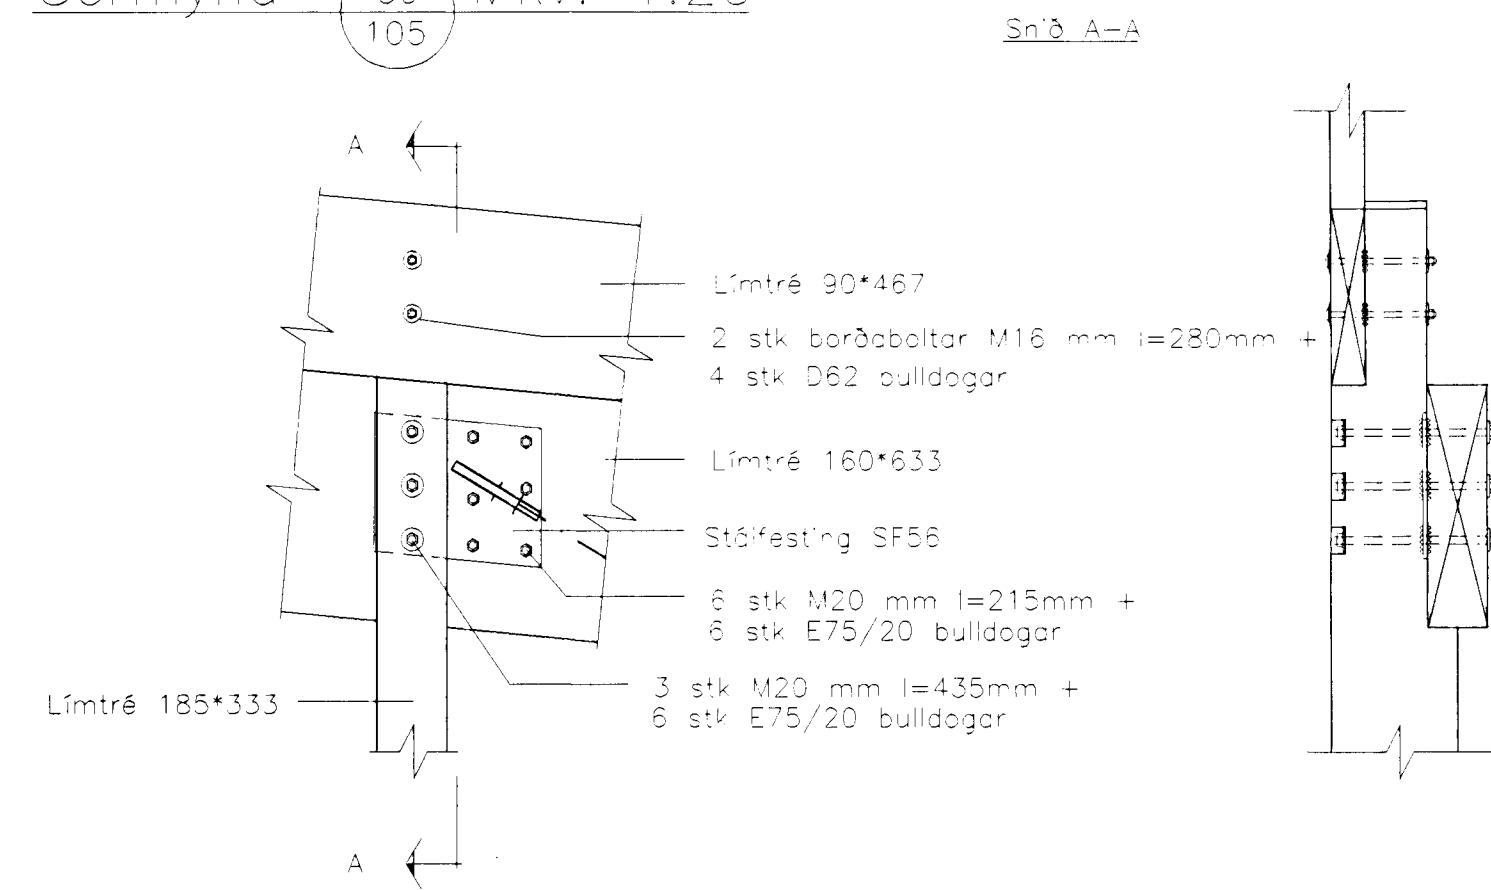


Sérmynd 31 Mkv. 1:20

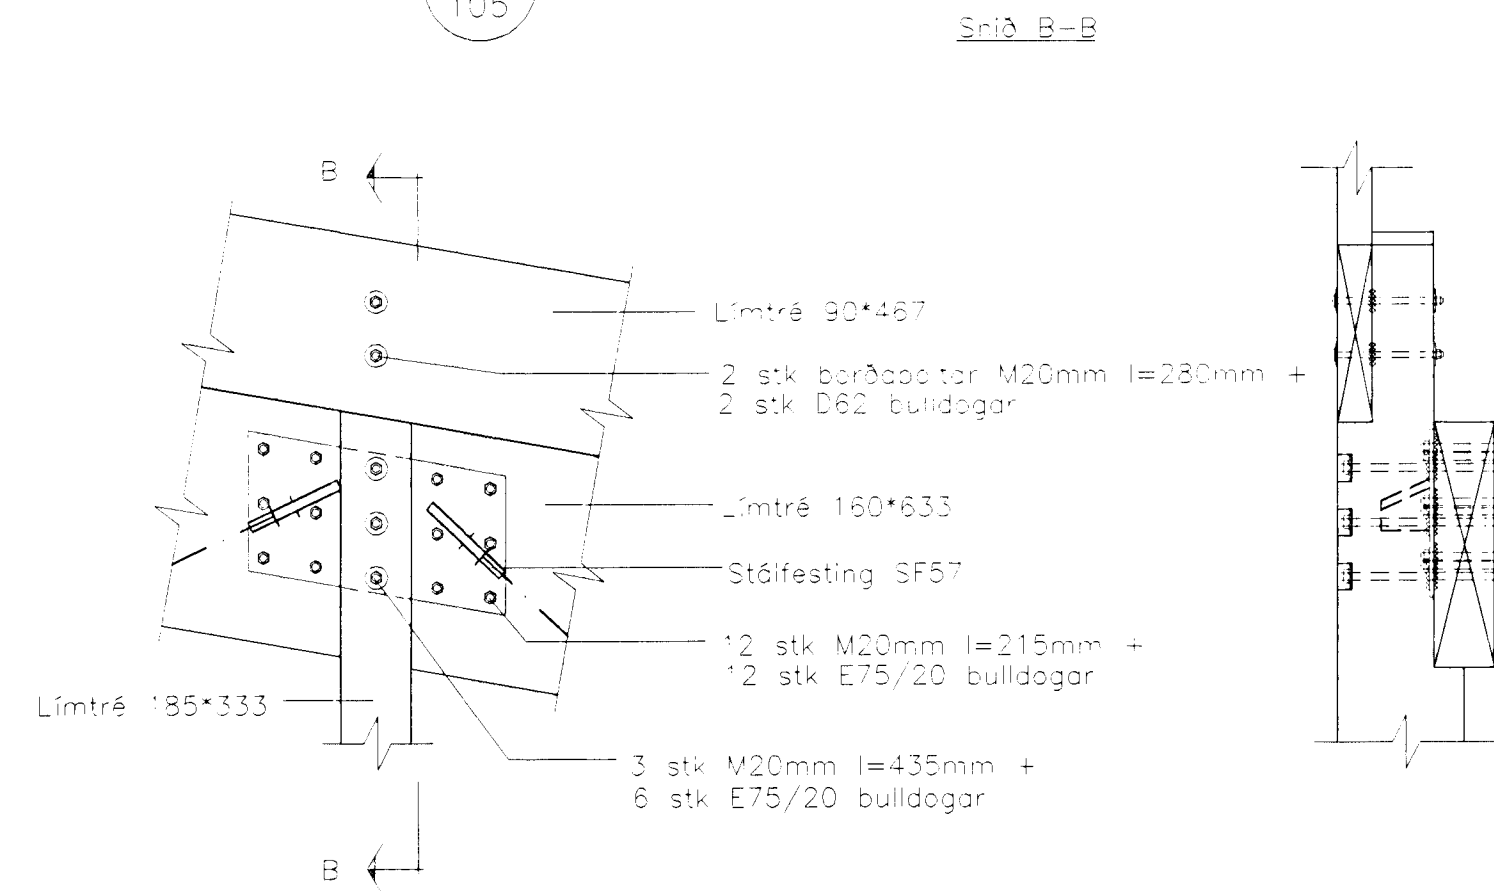


Sérmynd 32 Mkv. 1:20

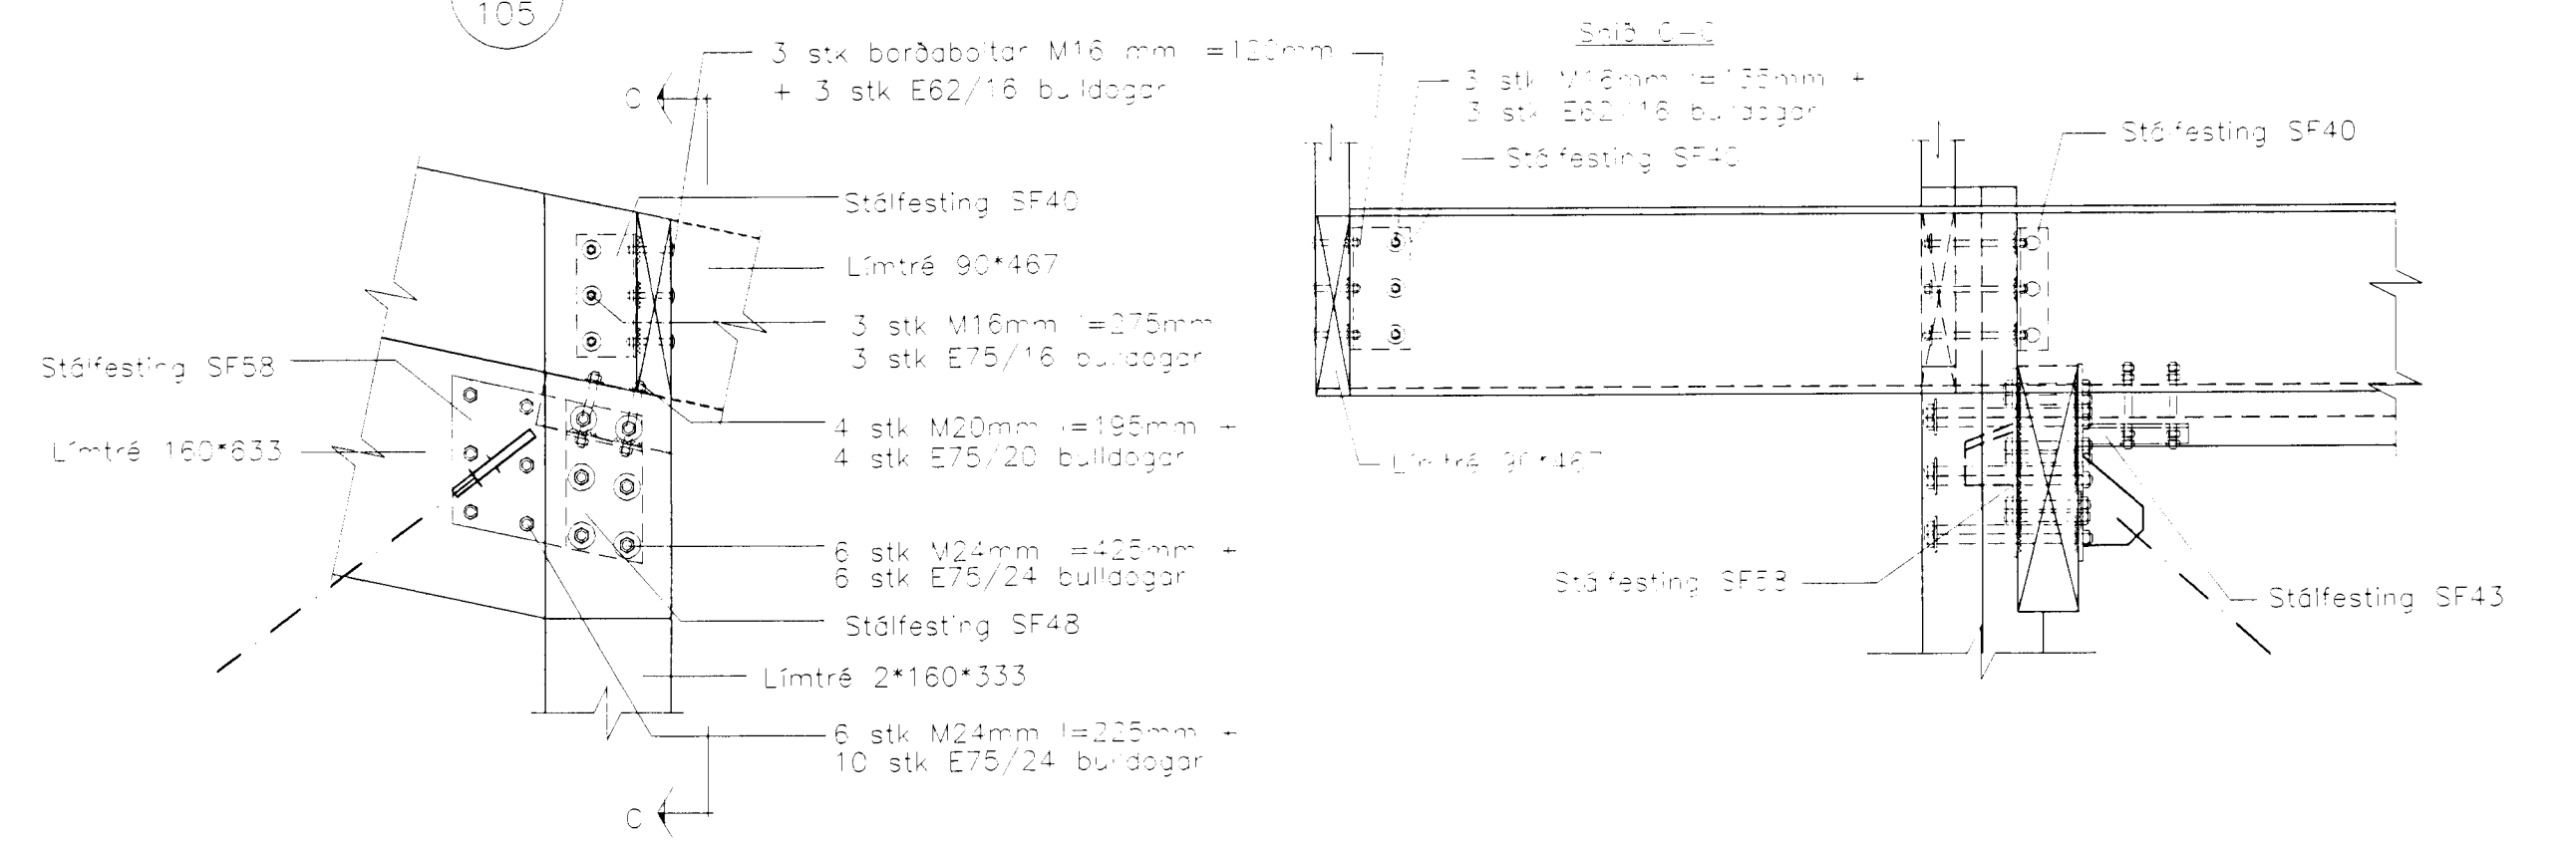


Sérmynd 33 Mkv. 1:20

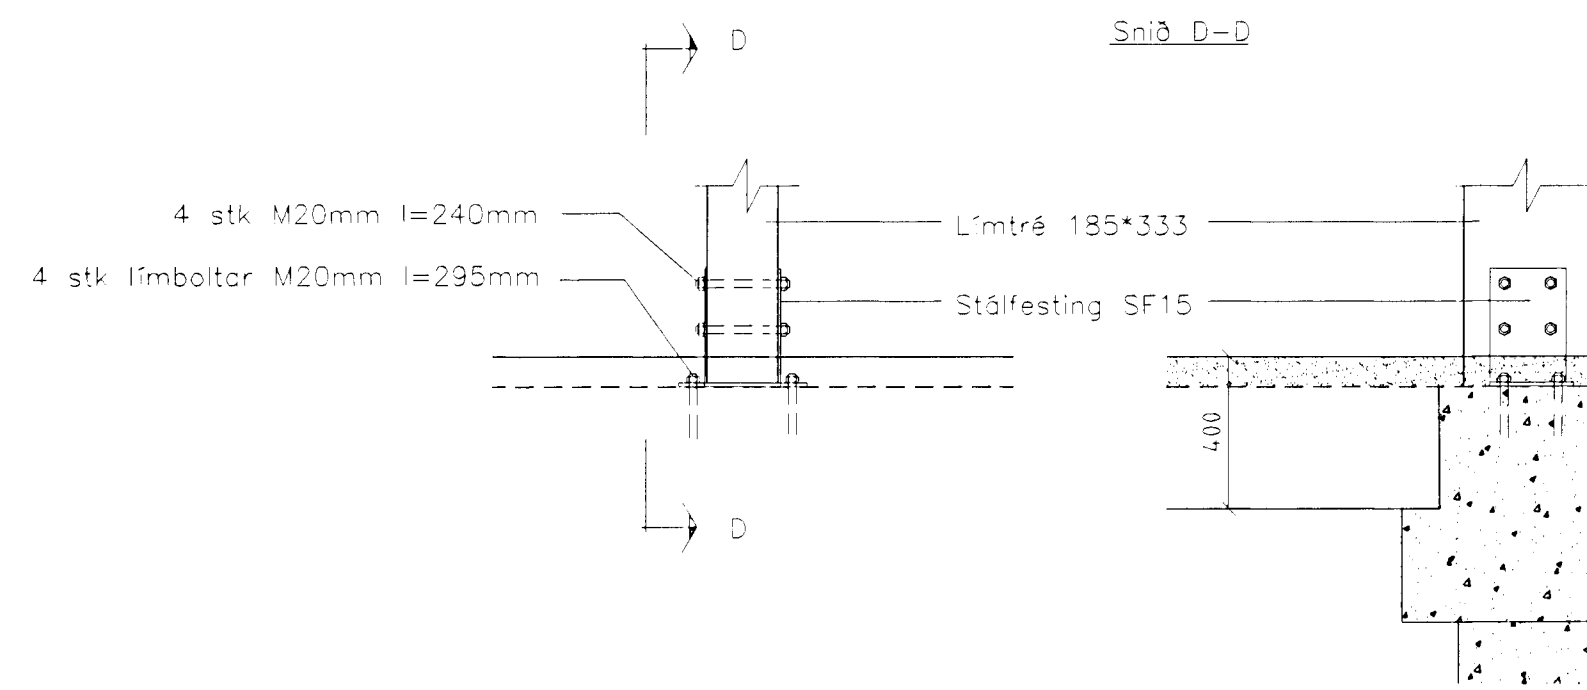


Sérmynd 34 Mkv. 1:20

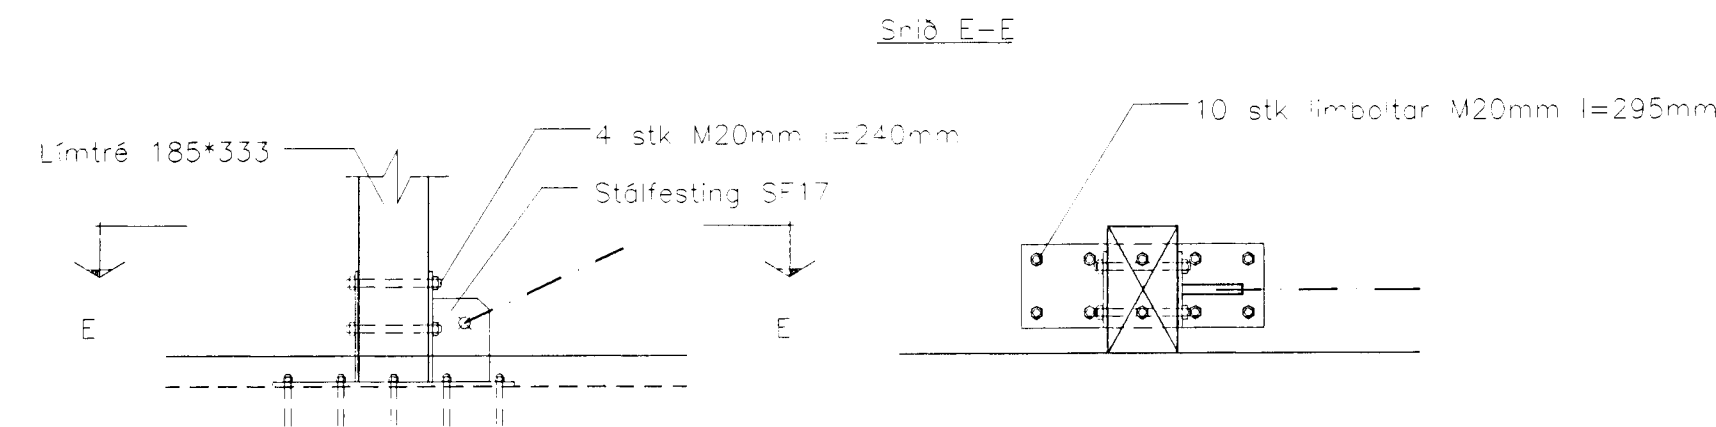


Sérmynd 35 Mkv. 1:20

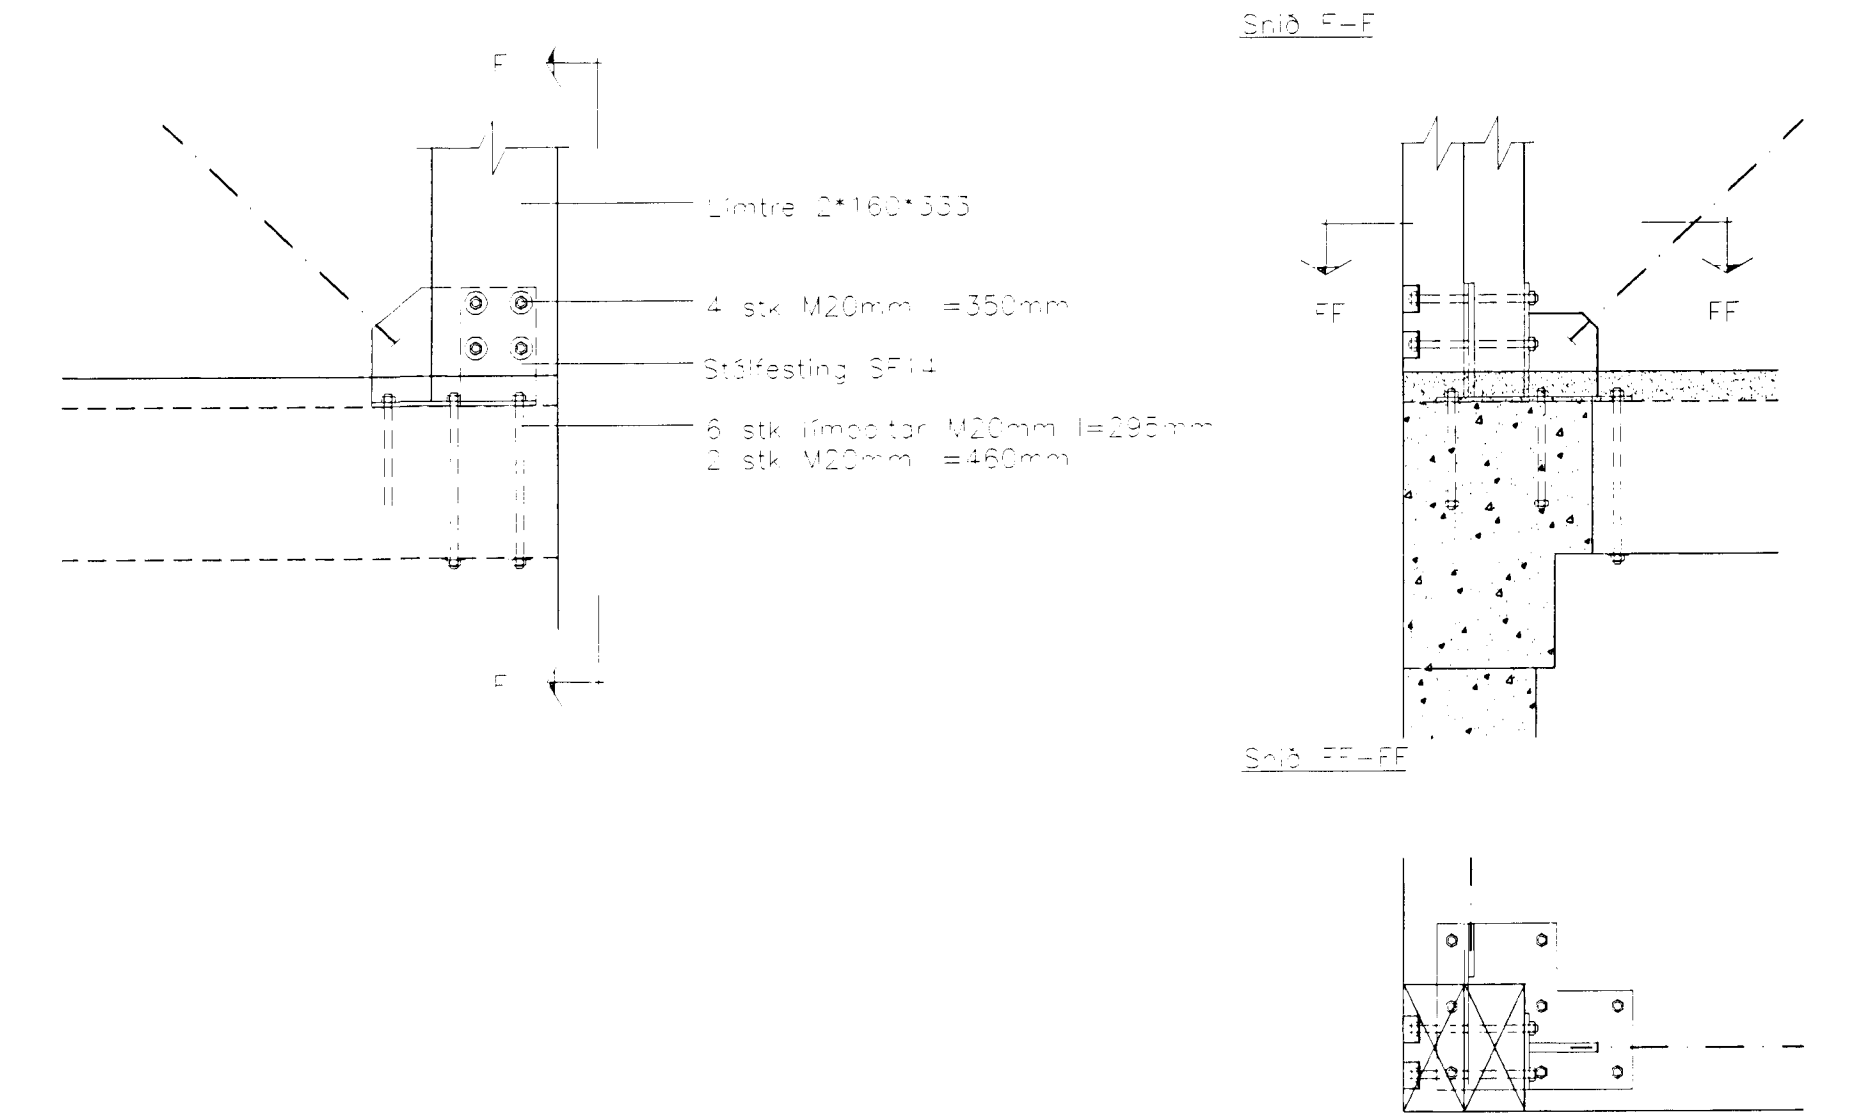


Sérmynd 36 Mkv. 1:20

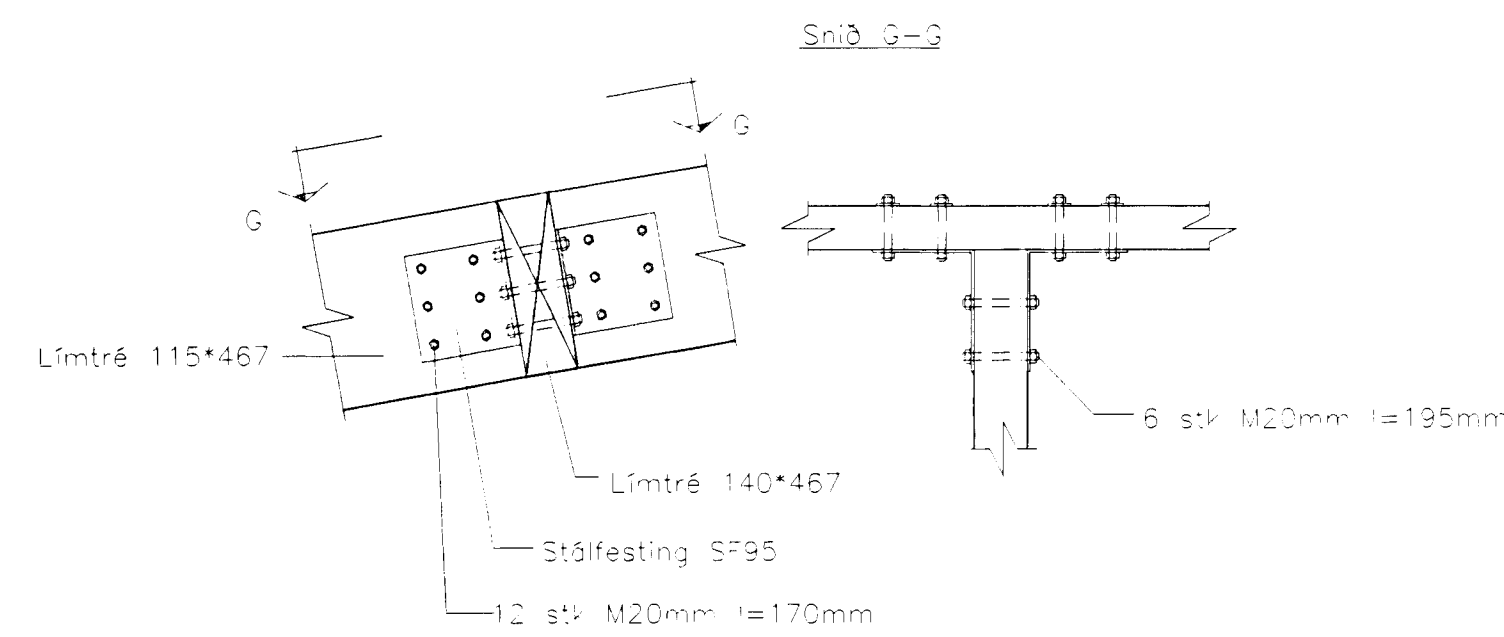


Sérmynd 37 Mkv. 1:20

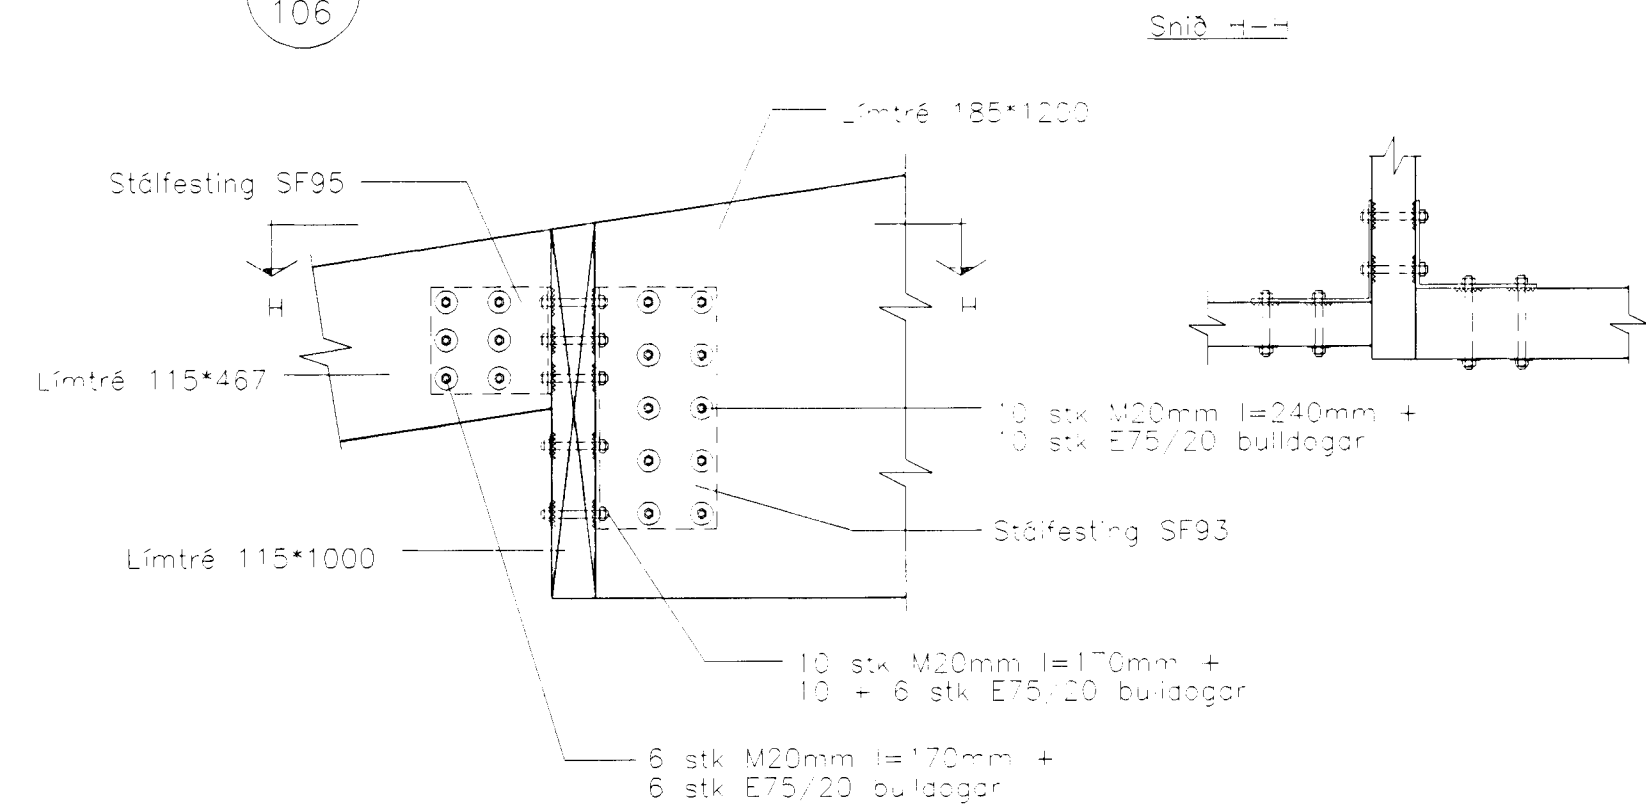

Sérmynd 38 Mkv. 1:20

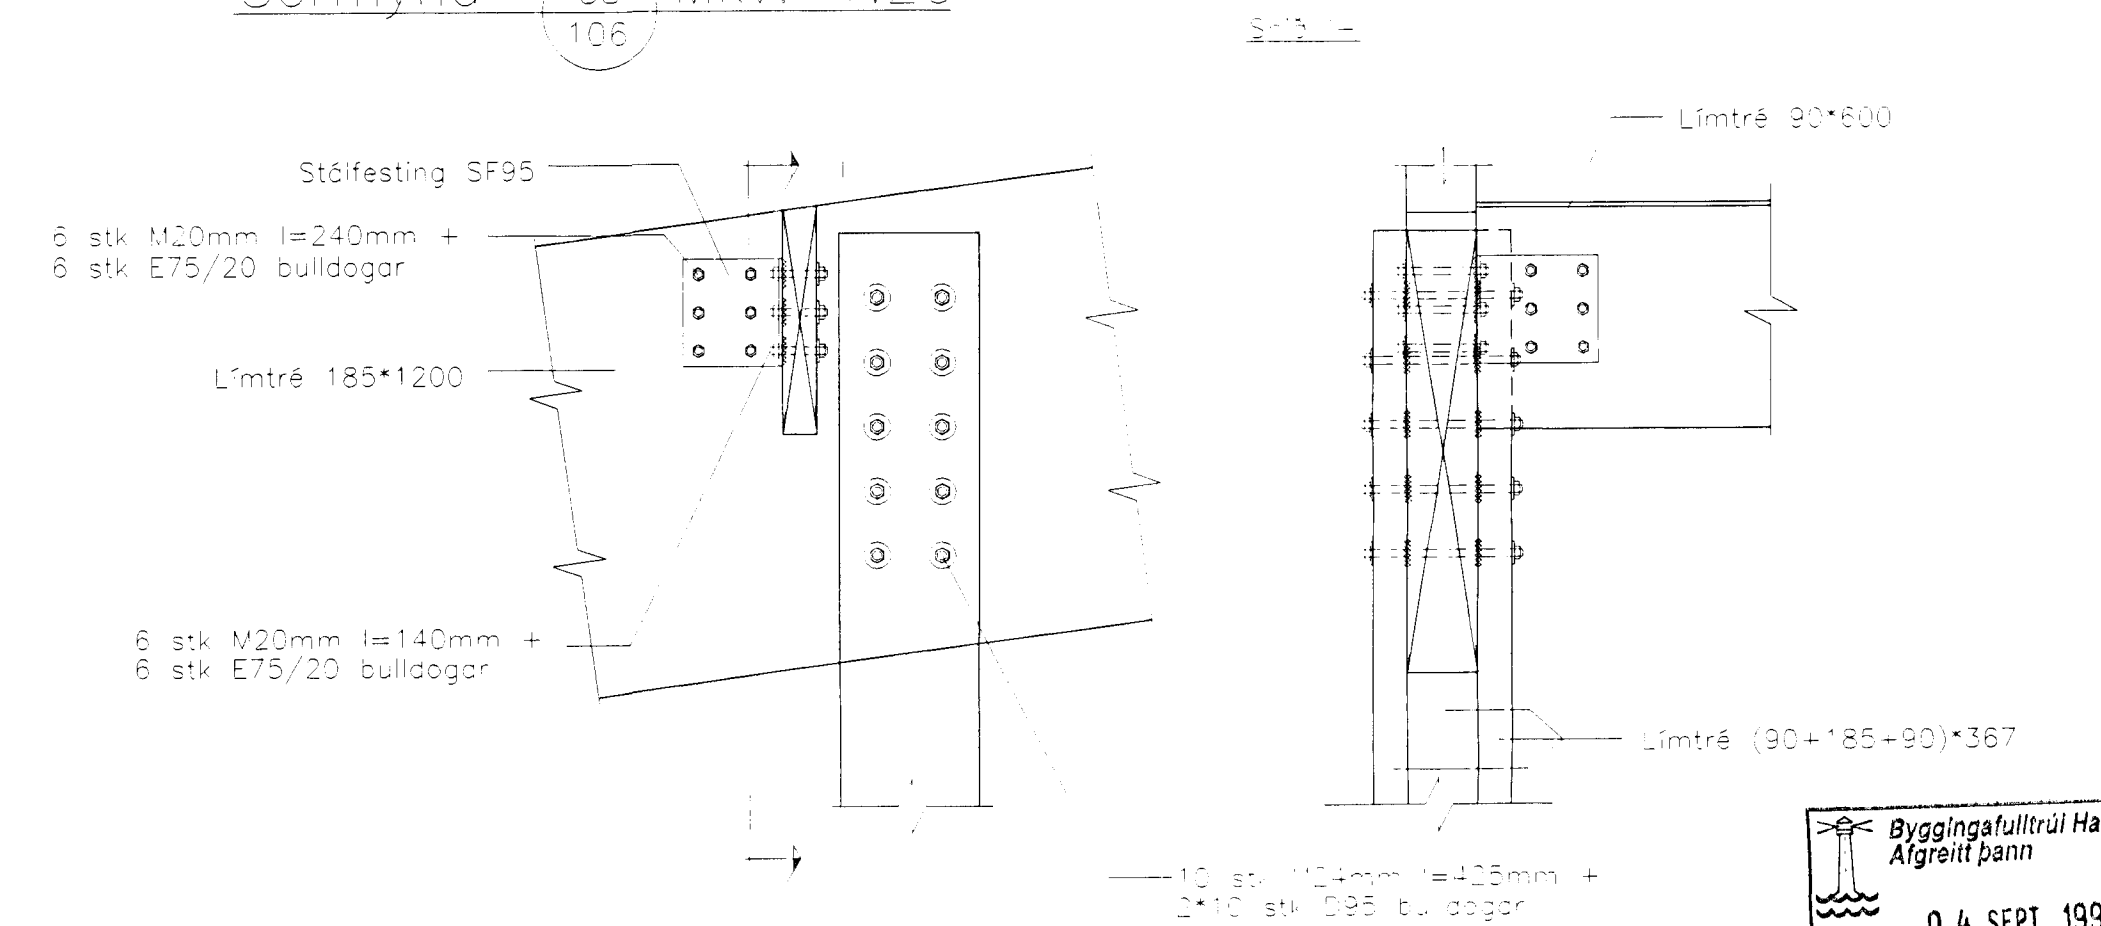

Byggingafulltrúi Hafnarfirðar
Algrætt barn
04 SEPT. 1997
Sigurbjartur Hildjónsson

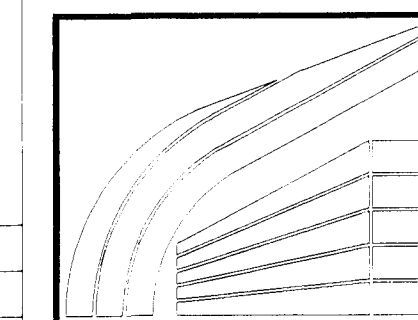

LÍMRÉ HF.

REKNA. 5 568 7202
Fax: 568 7252

SÍF -- Fornubúðir 5, Hafnarfirði

Sérmyndir

TEKN	4FB/BI	DAGS	97.08
REKNA	BI	VERK	
YPRF		BLÁD	110
MKV	1:20		

[Signature]

Breiting	Dags	Skrifing	Br.