




Stálfesting SF5.3 Mkv. 1:5
Samtals 1 stk

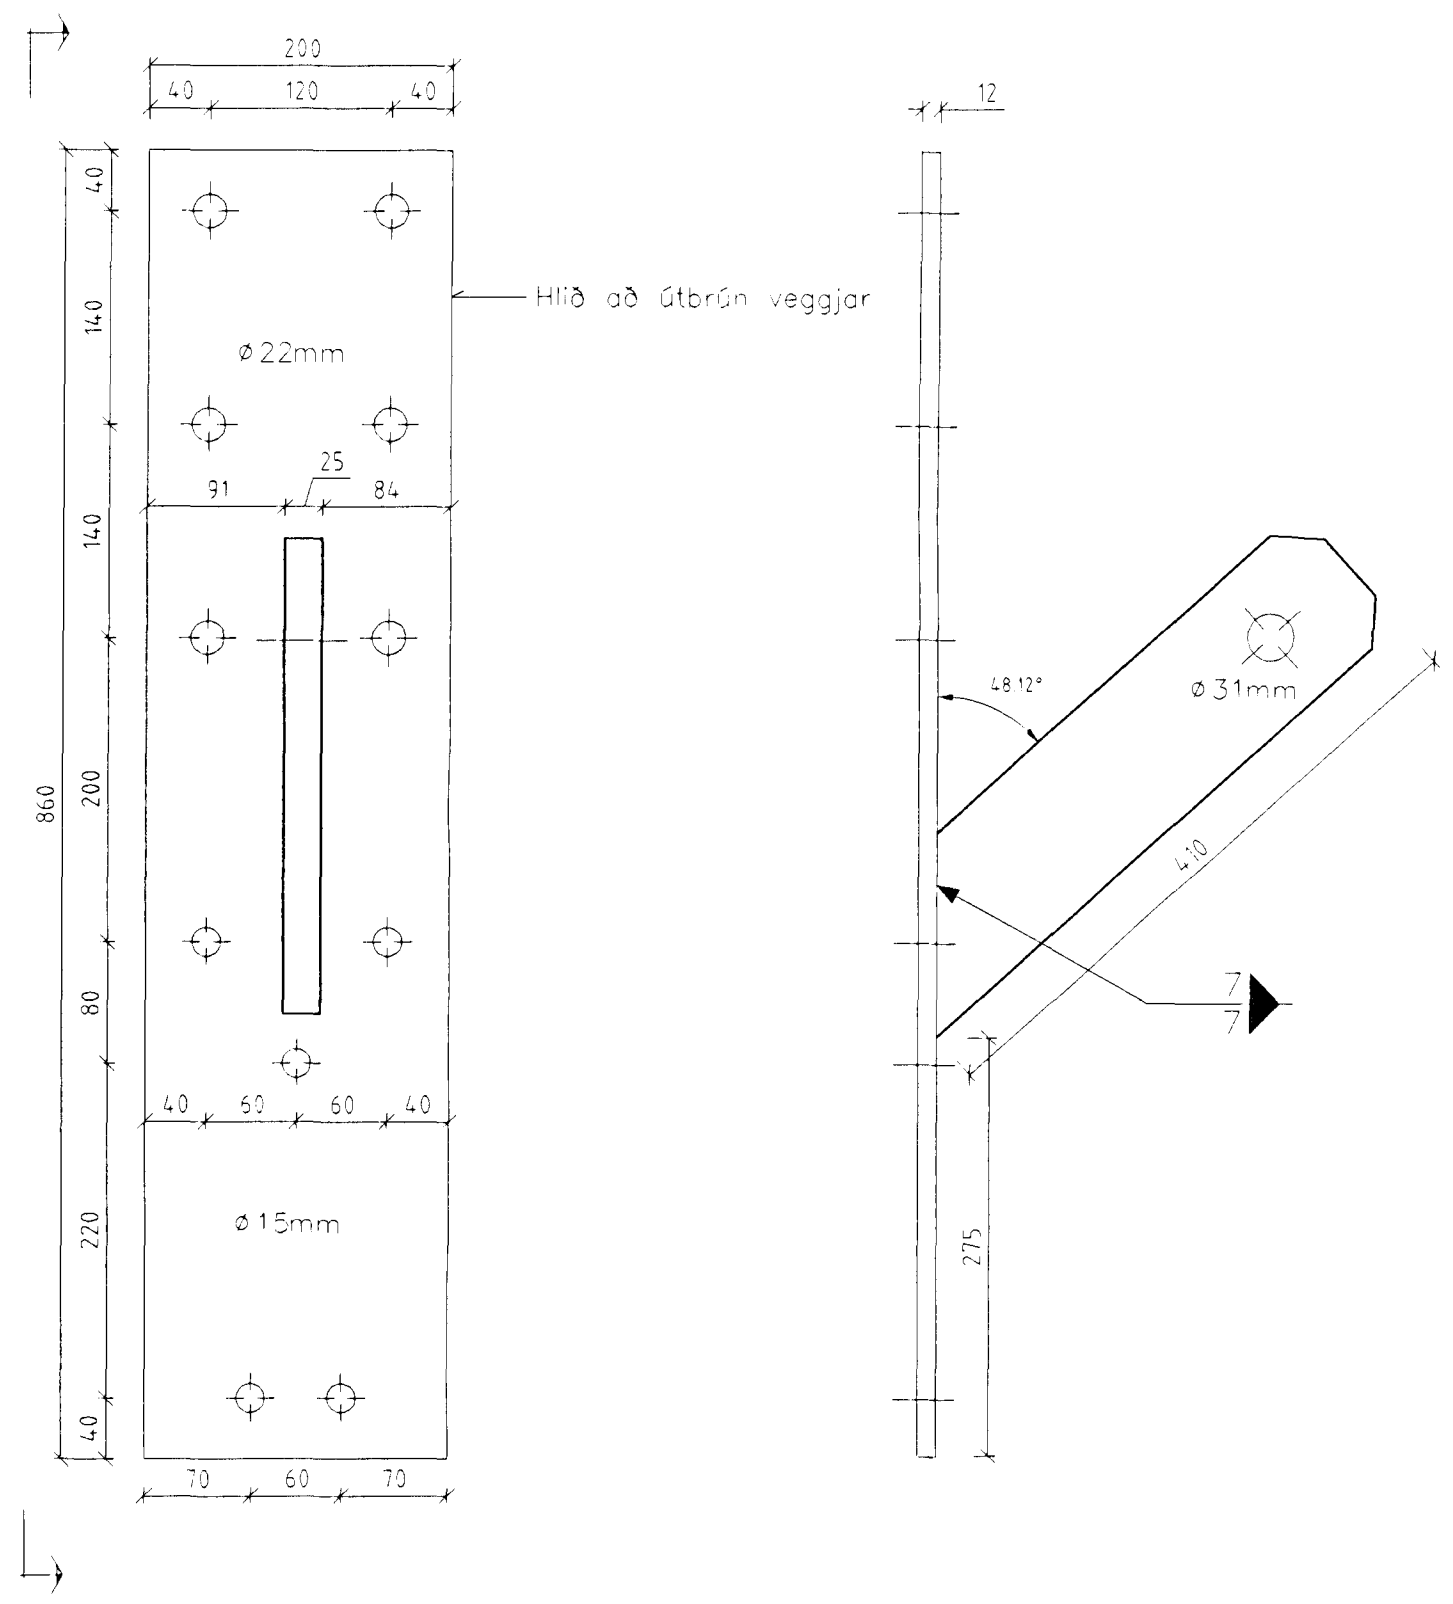


Stálfesting SF6 Mkv. 1:5
Samtals 1 stk

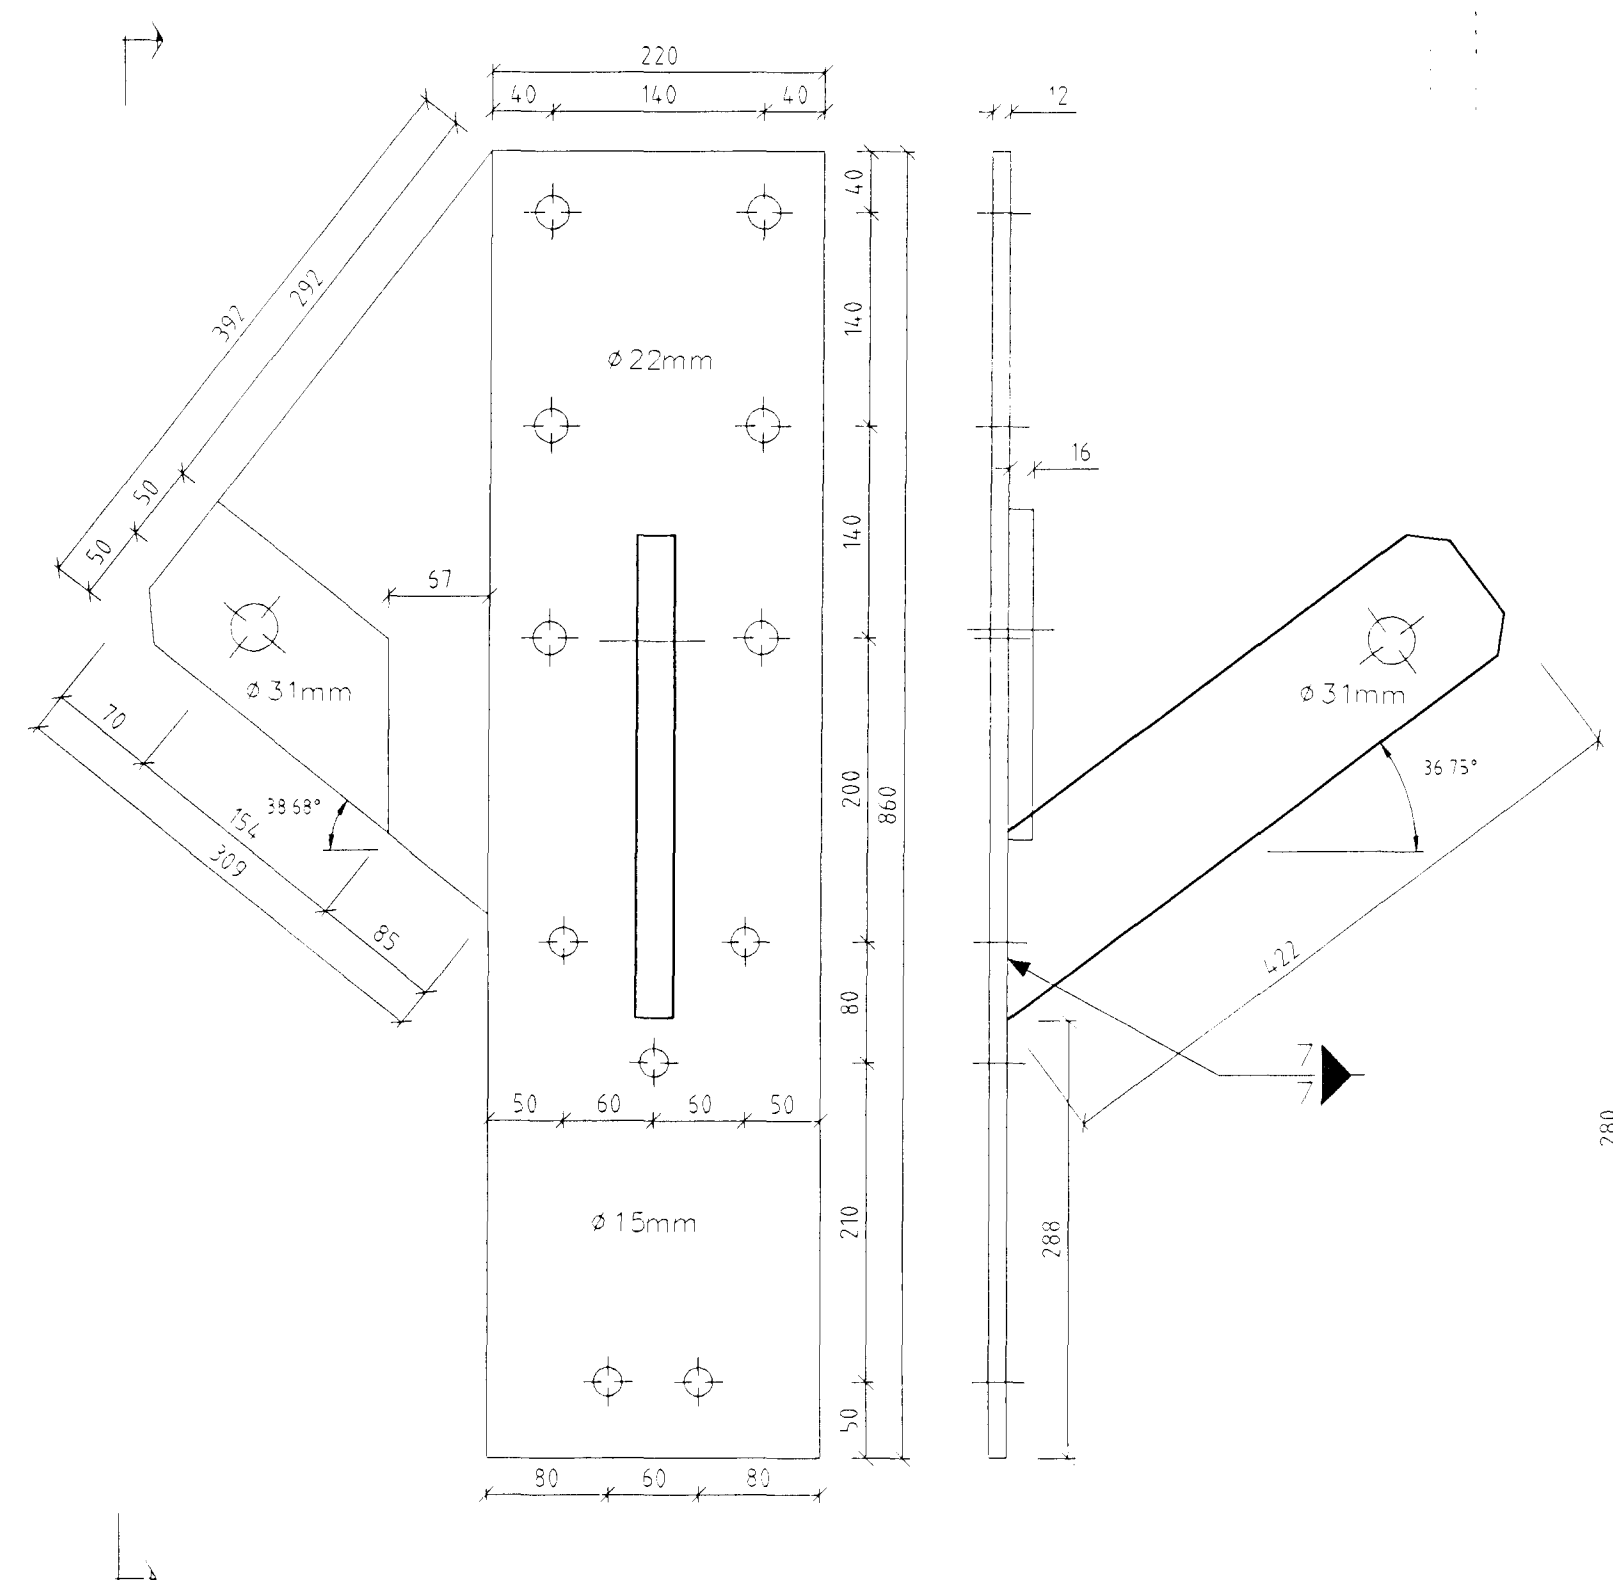


Stálfesting SF8 Mkv. 1:5
Samtals 2 stk

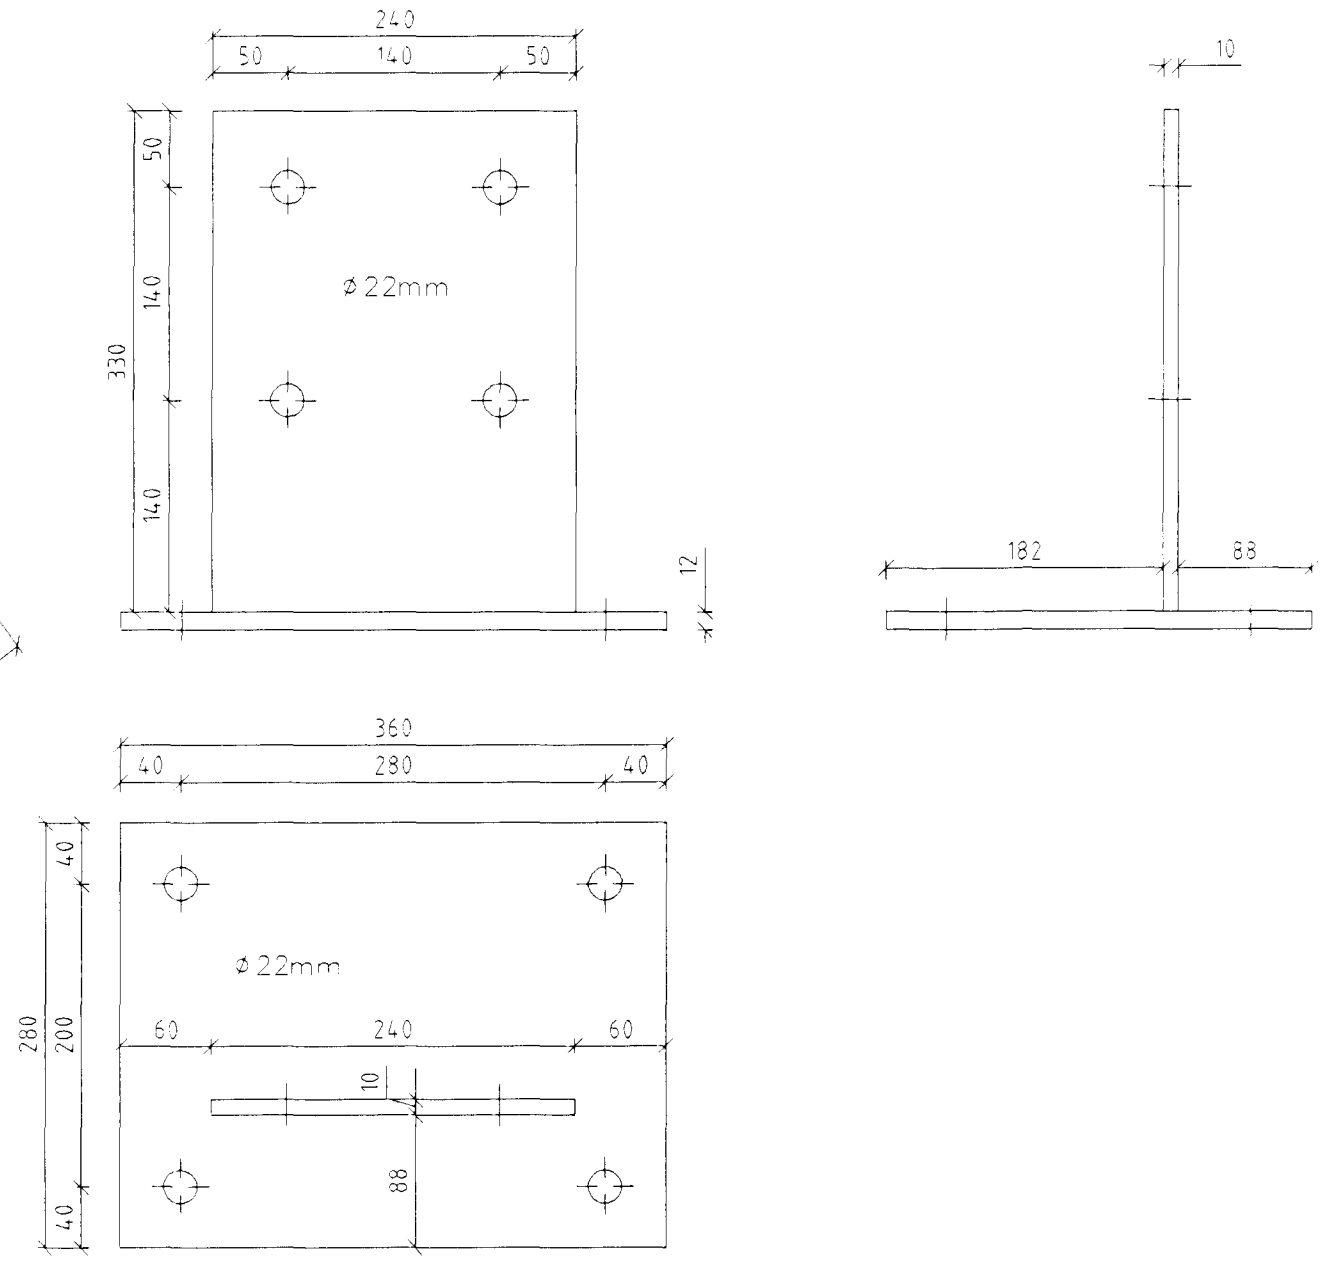


Stálfesting SF12 Mkv. 1:5
Samtals 8 stk

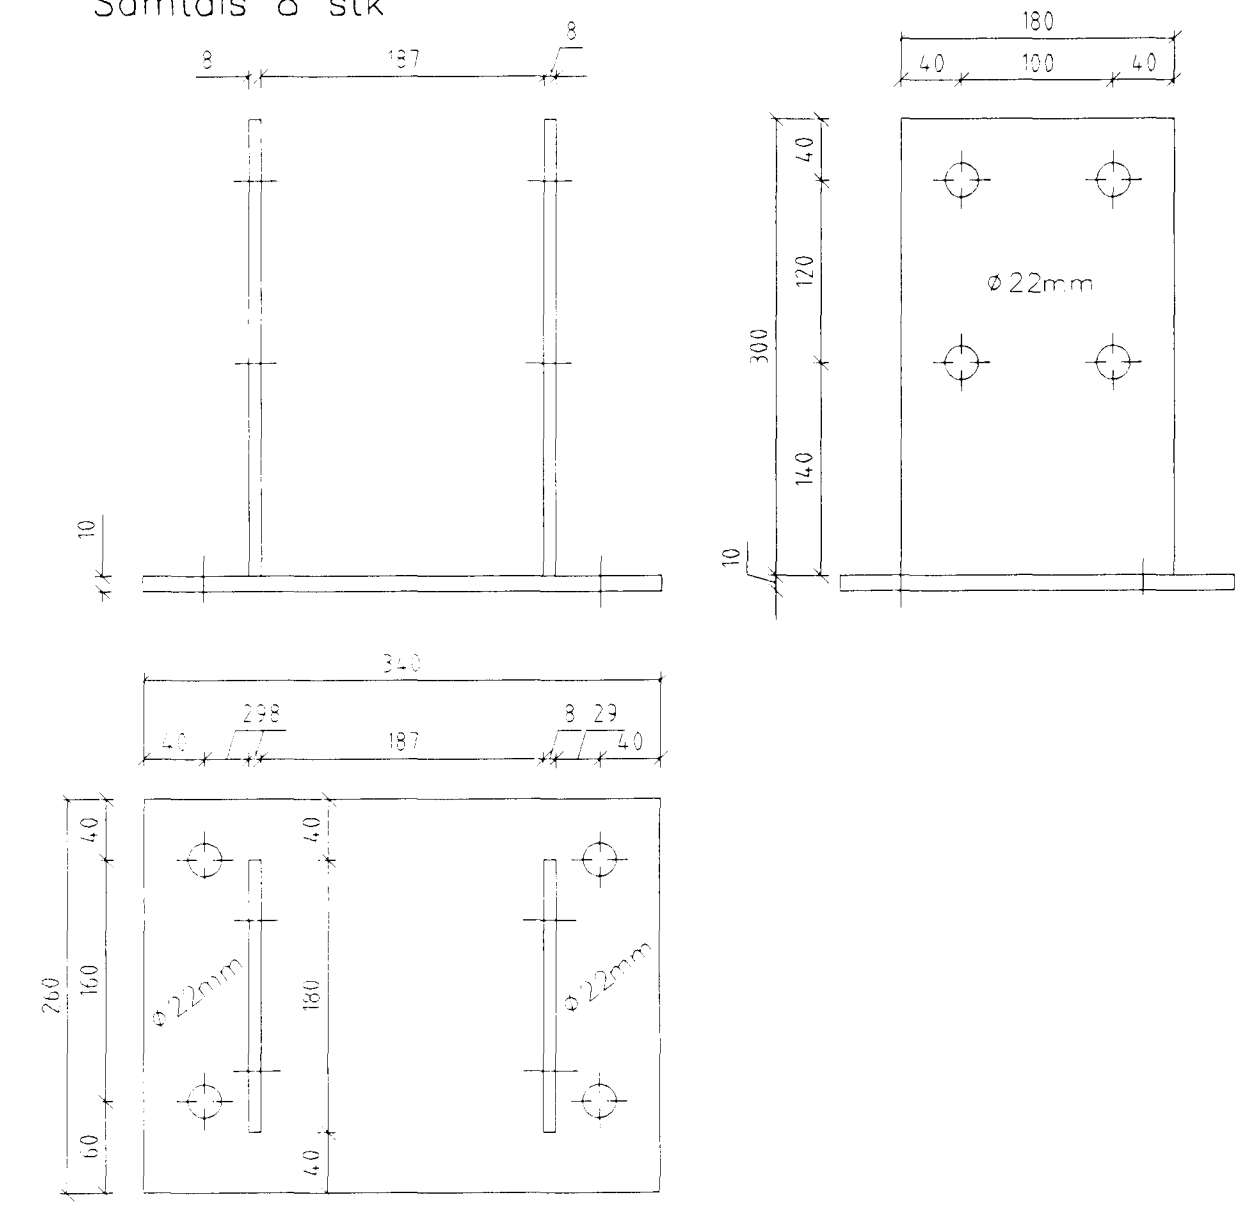


Stálfesting SF9 Mkv. 1:5
Samtals 5 stk

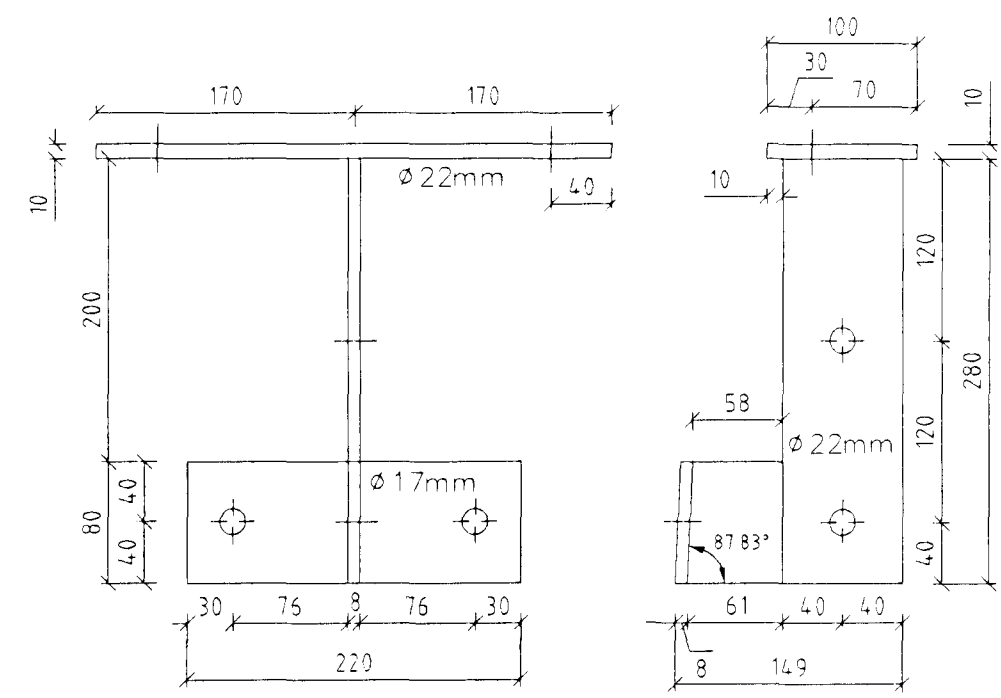


Stálfesting SF10.2 Mkv. 1:5
Samtals 4 stk

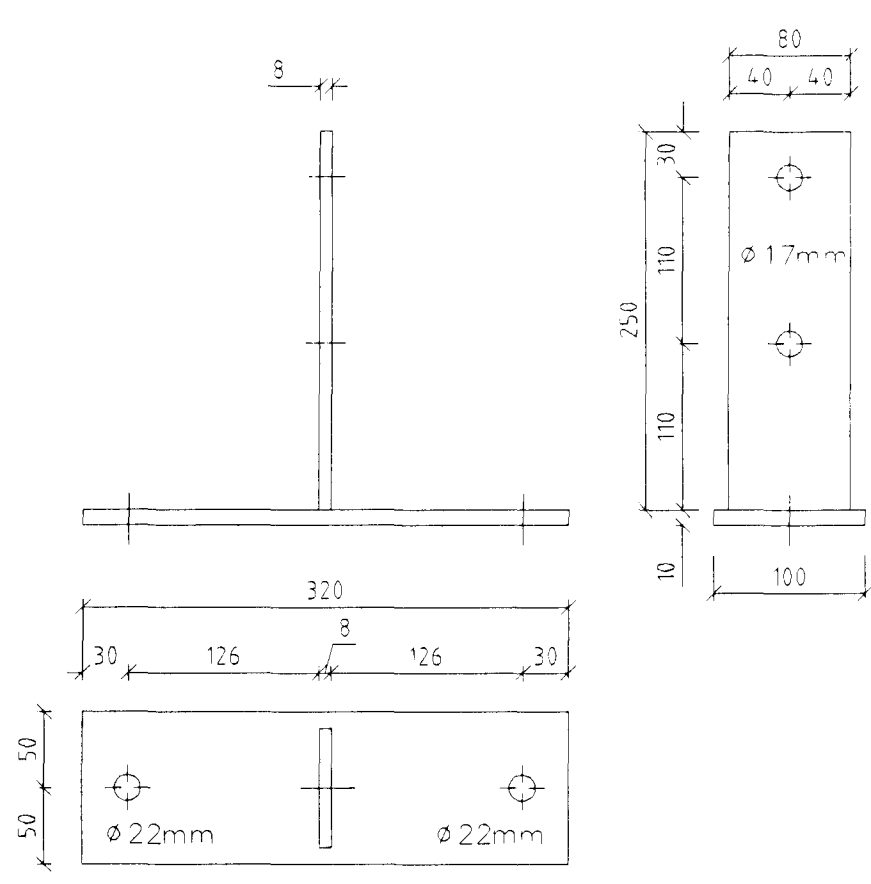


Stálfesting SF11 Mkv. 1:5
Samtals 5 stk

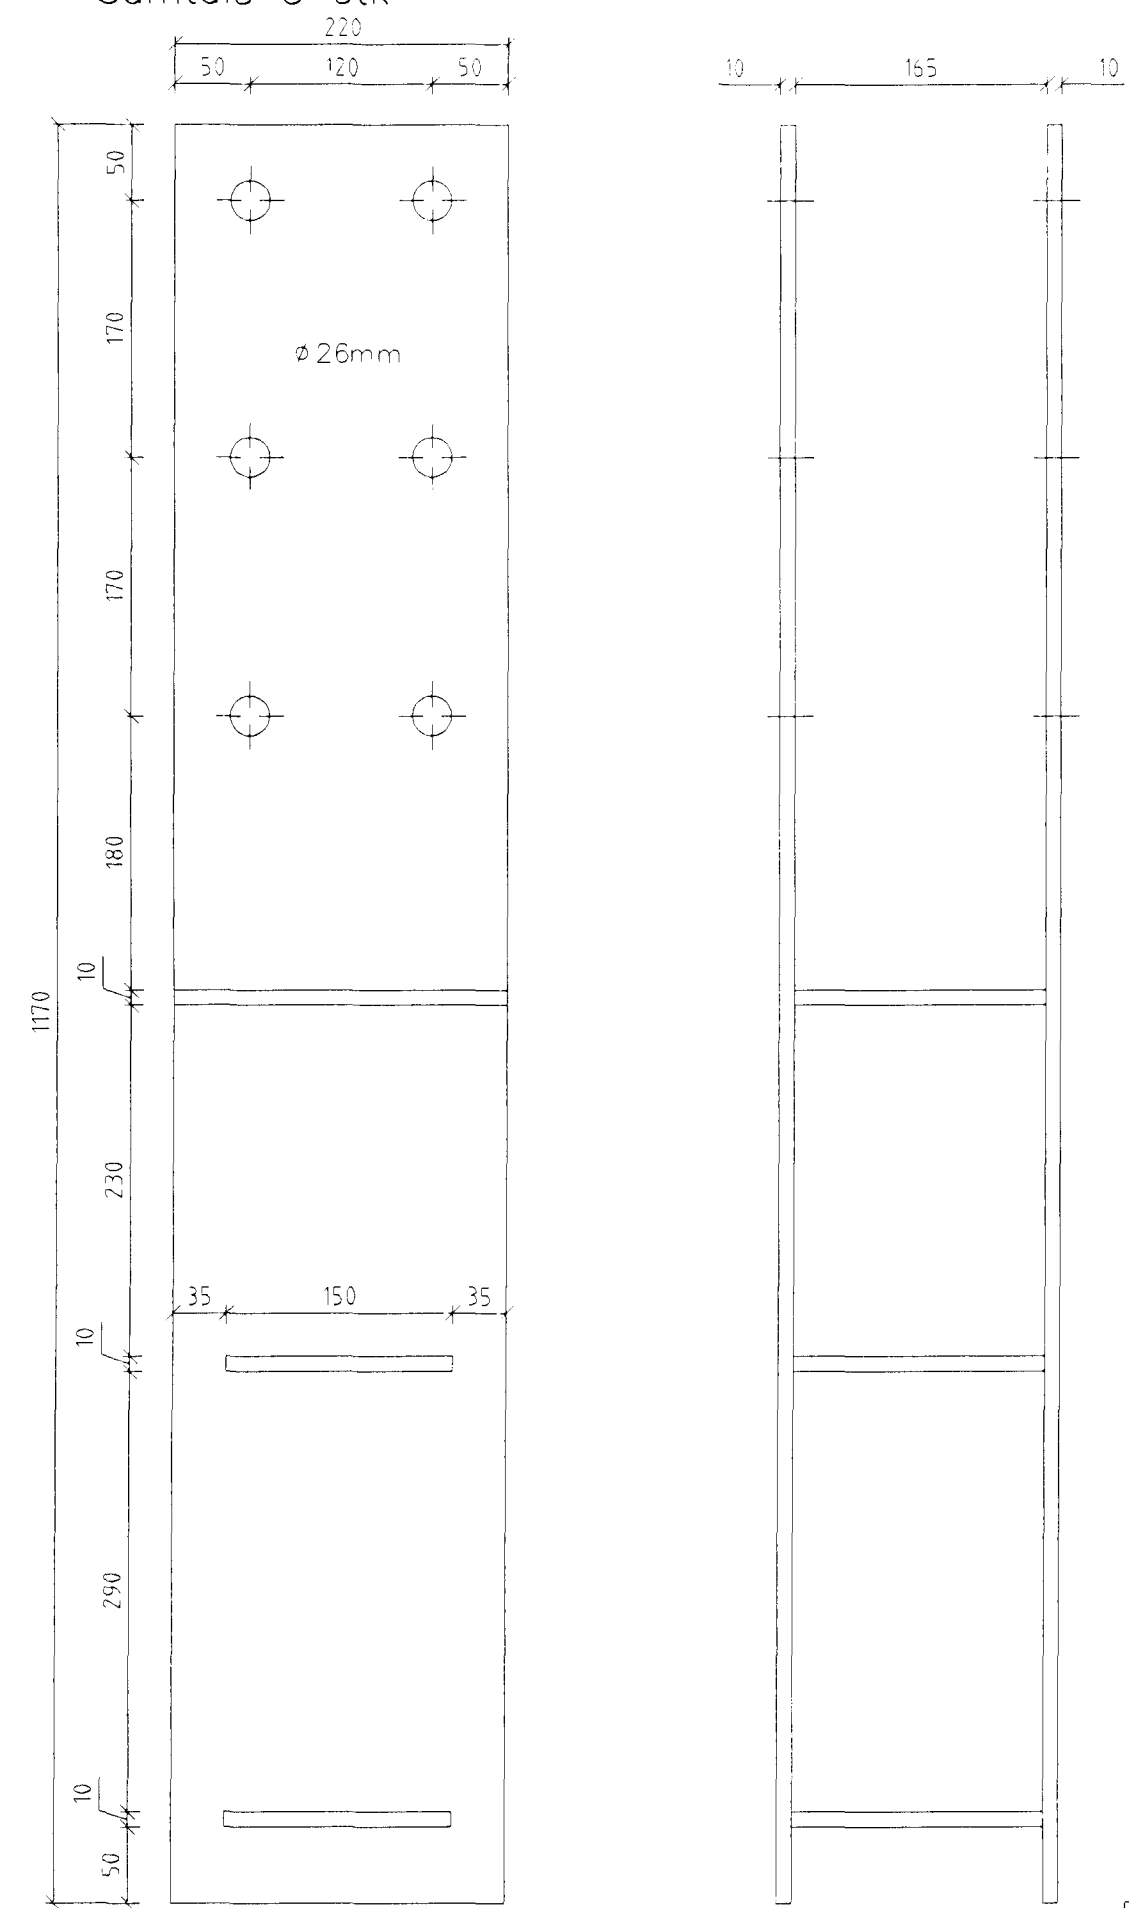


Stálfesting SF13 Mkv. 1:5
Samtals 1 stk

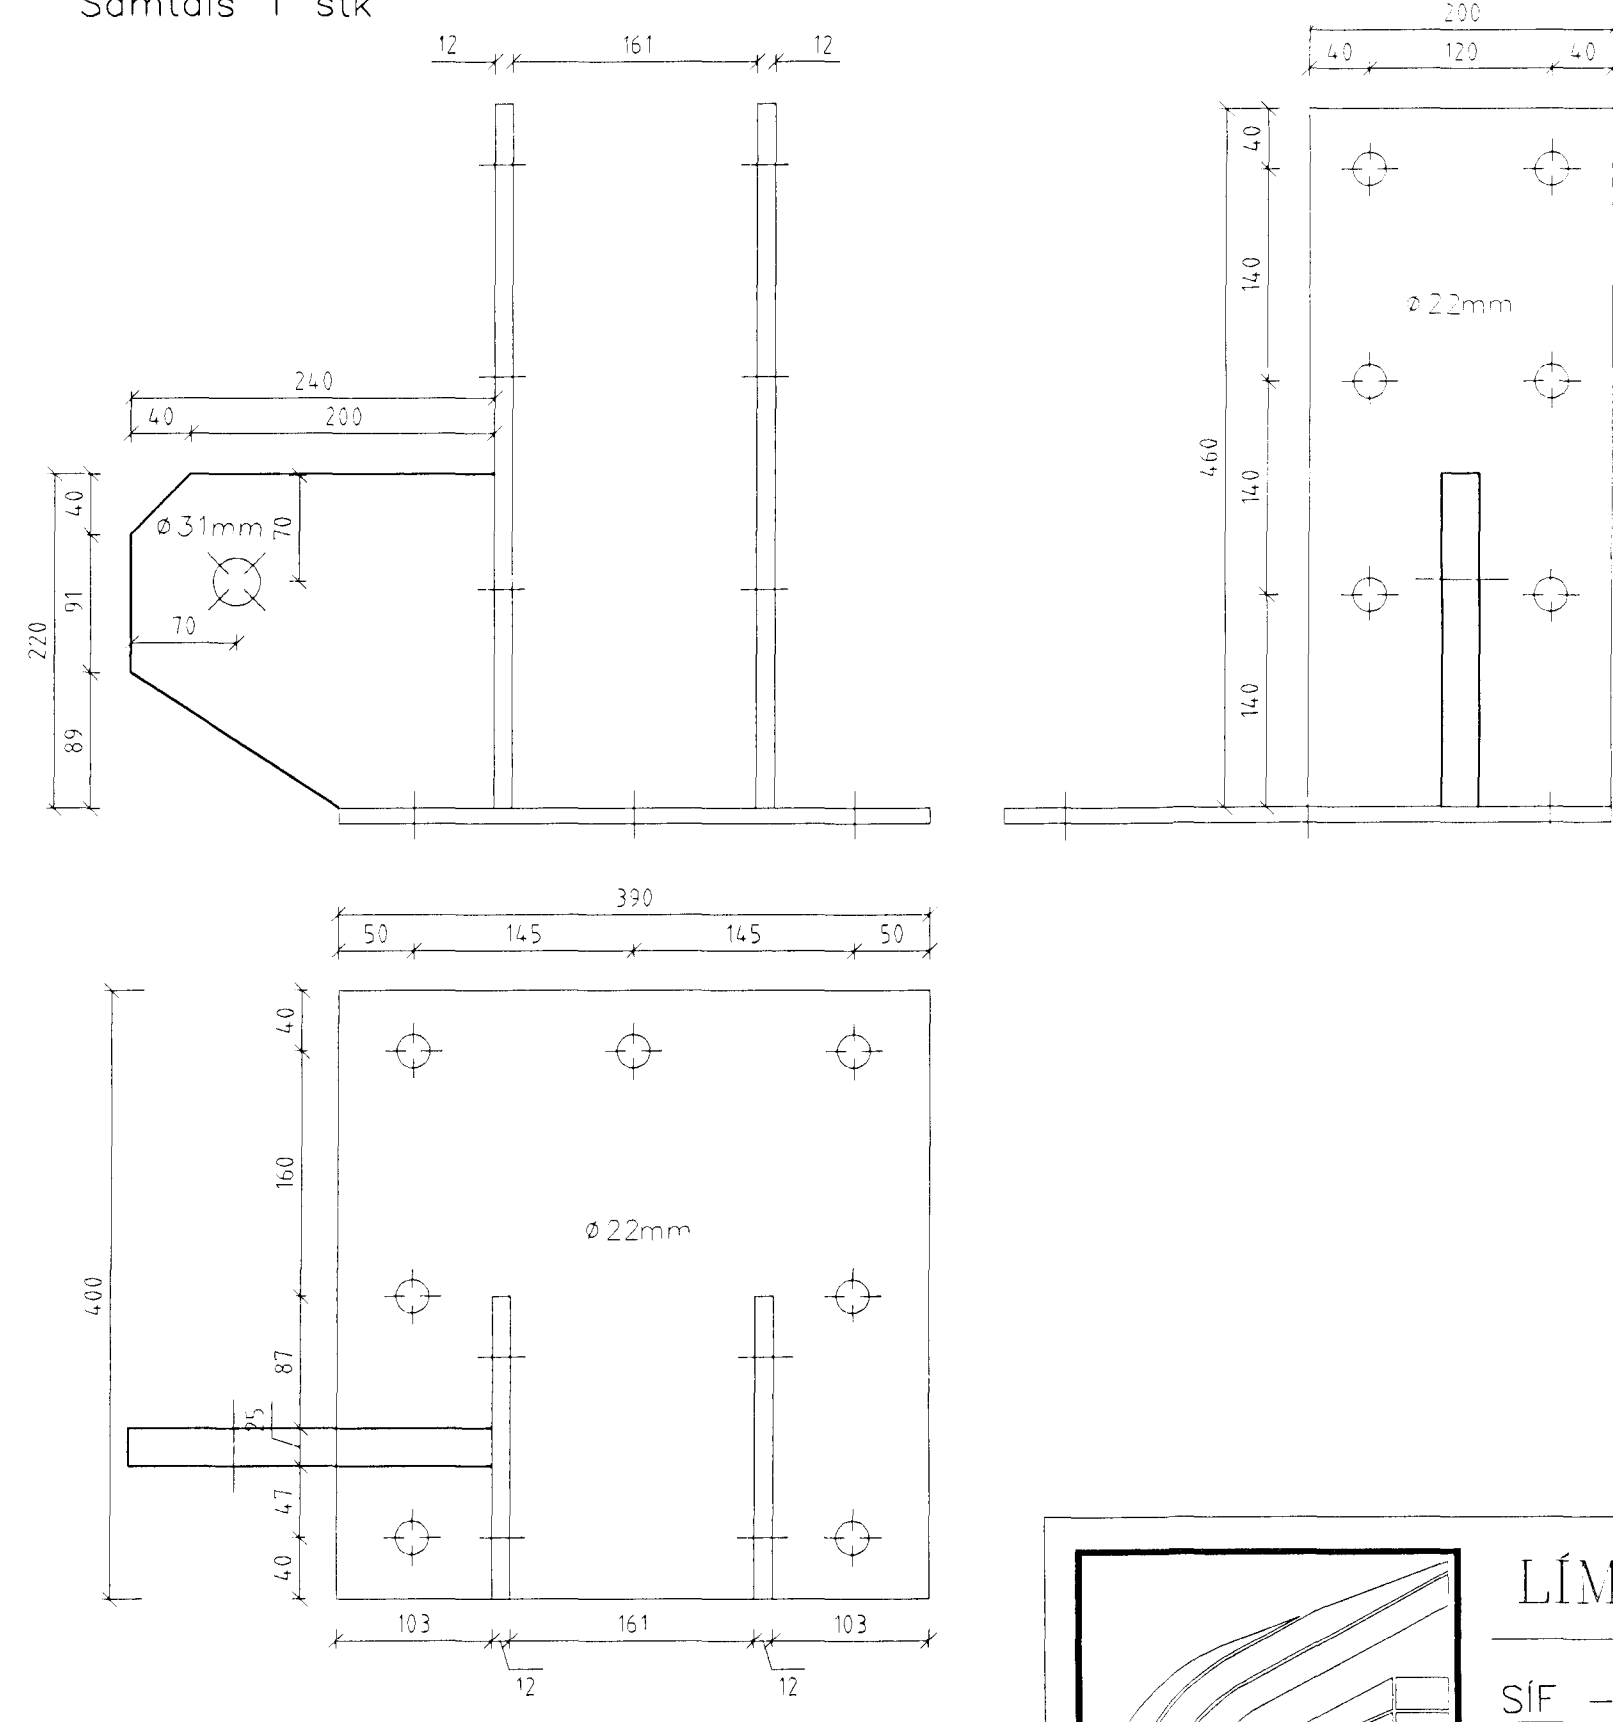


Stálfesting SF7 Mkv. 1:5
Samtals 8 stk

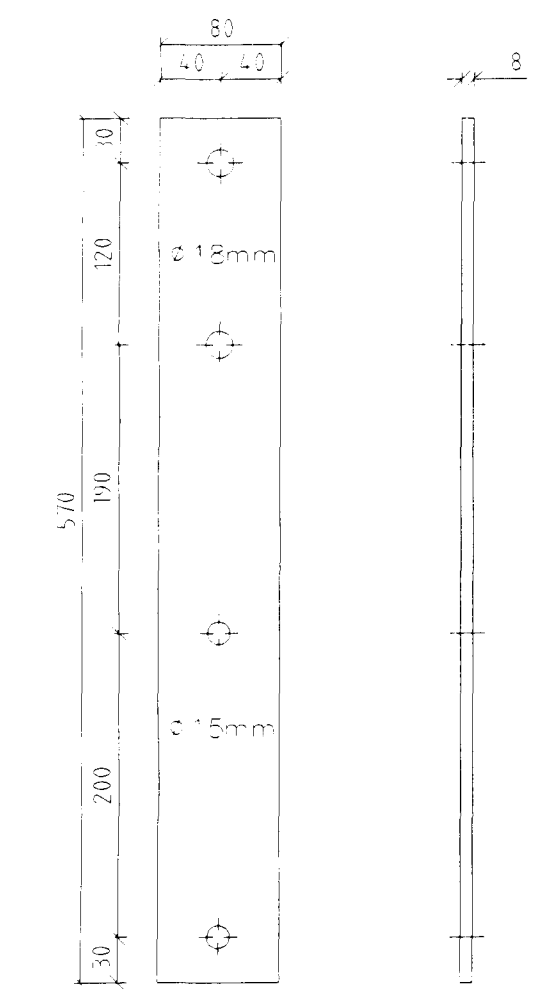


Stálfesting SF10 Mkv. 1:5
Samtals 22 stk

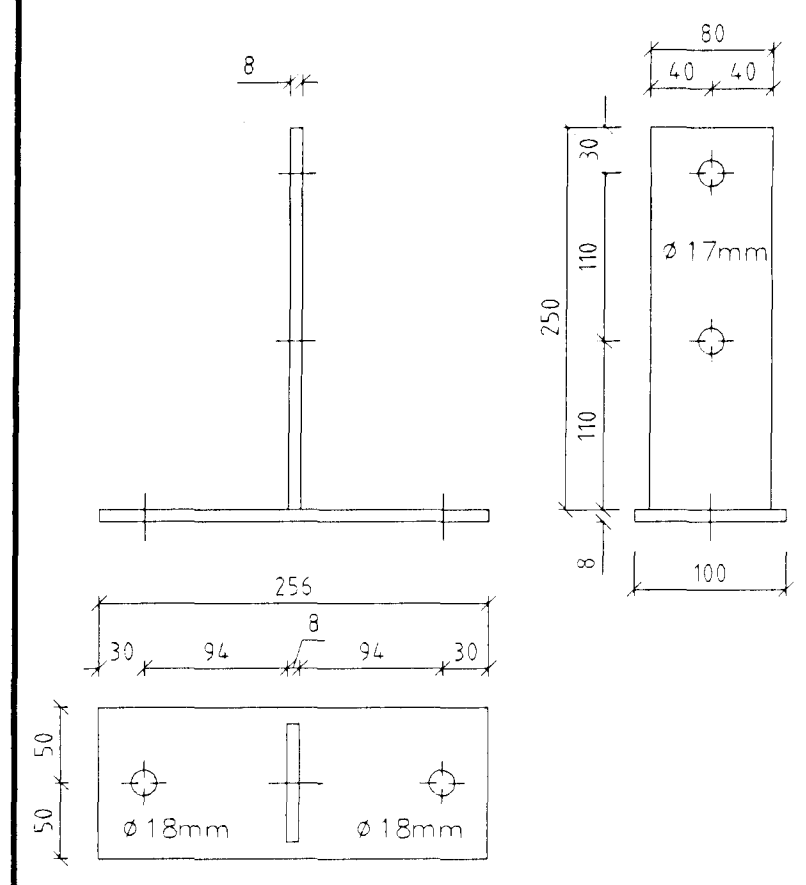

Stálfesting SF10.3 Mkv. 1:5
Samtals 2 stk

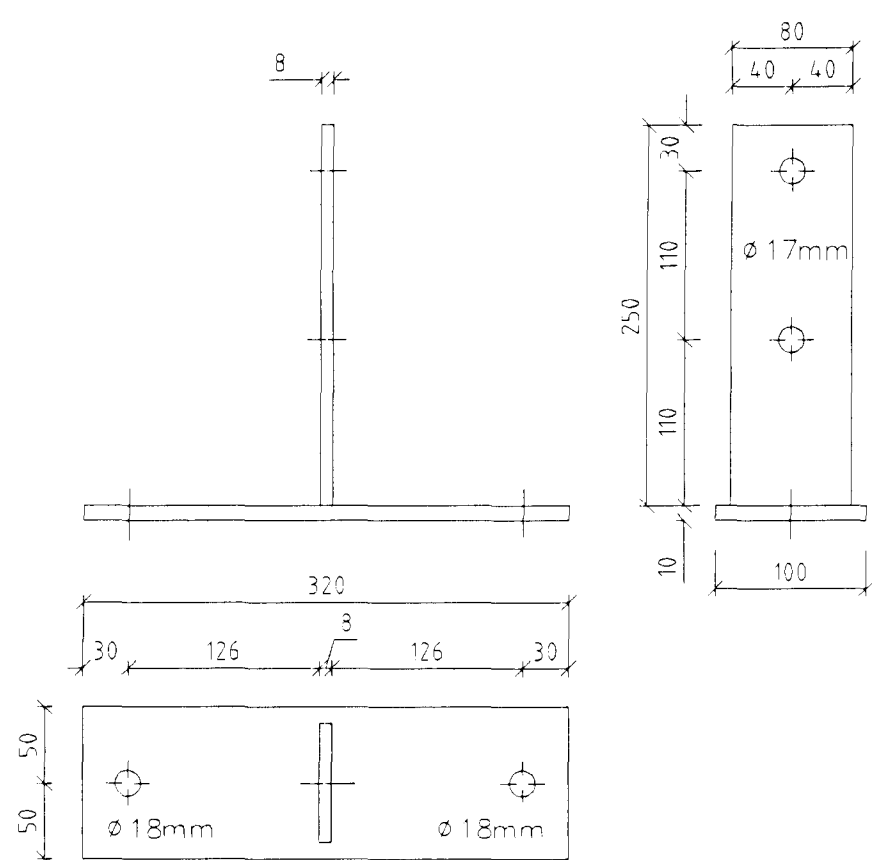

Byggingaframtíðir
Alfreit bann
04 SEPT. 1997
Sigurbjartur Halldórsson

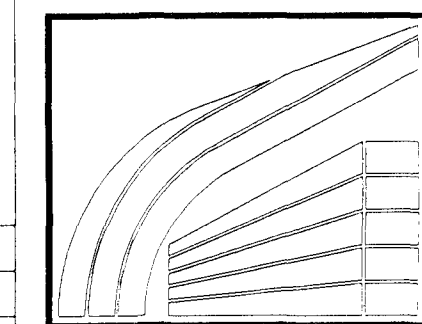

LÍMTRÉ HF.
Festingar
Fornubúðir 5, Hafnarfirði

TEIKN	DAGS	97.08
REIKN	VERK	
YFIRF	BLAD	202
MKV	1:5	

Br.				
Skýring	Dags	Br.		