




Stálfesting SF31 Mkv. 1:5
Samtals 6 stk

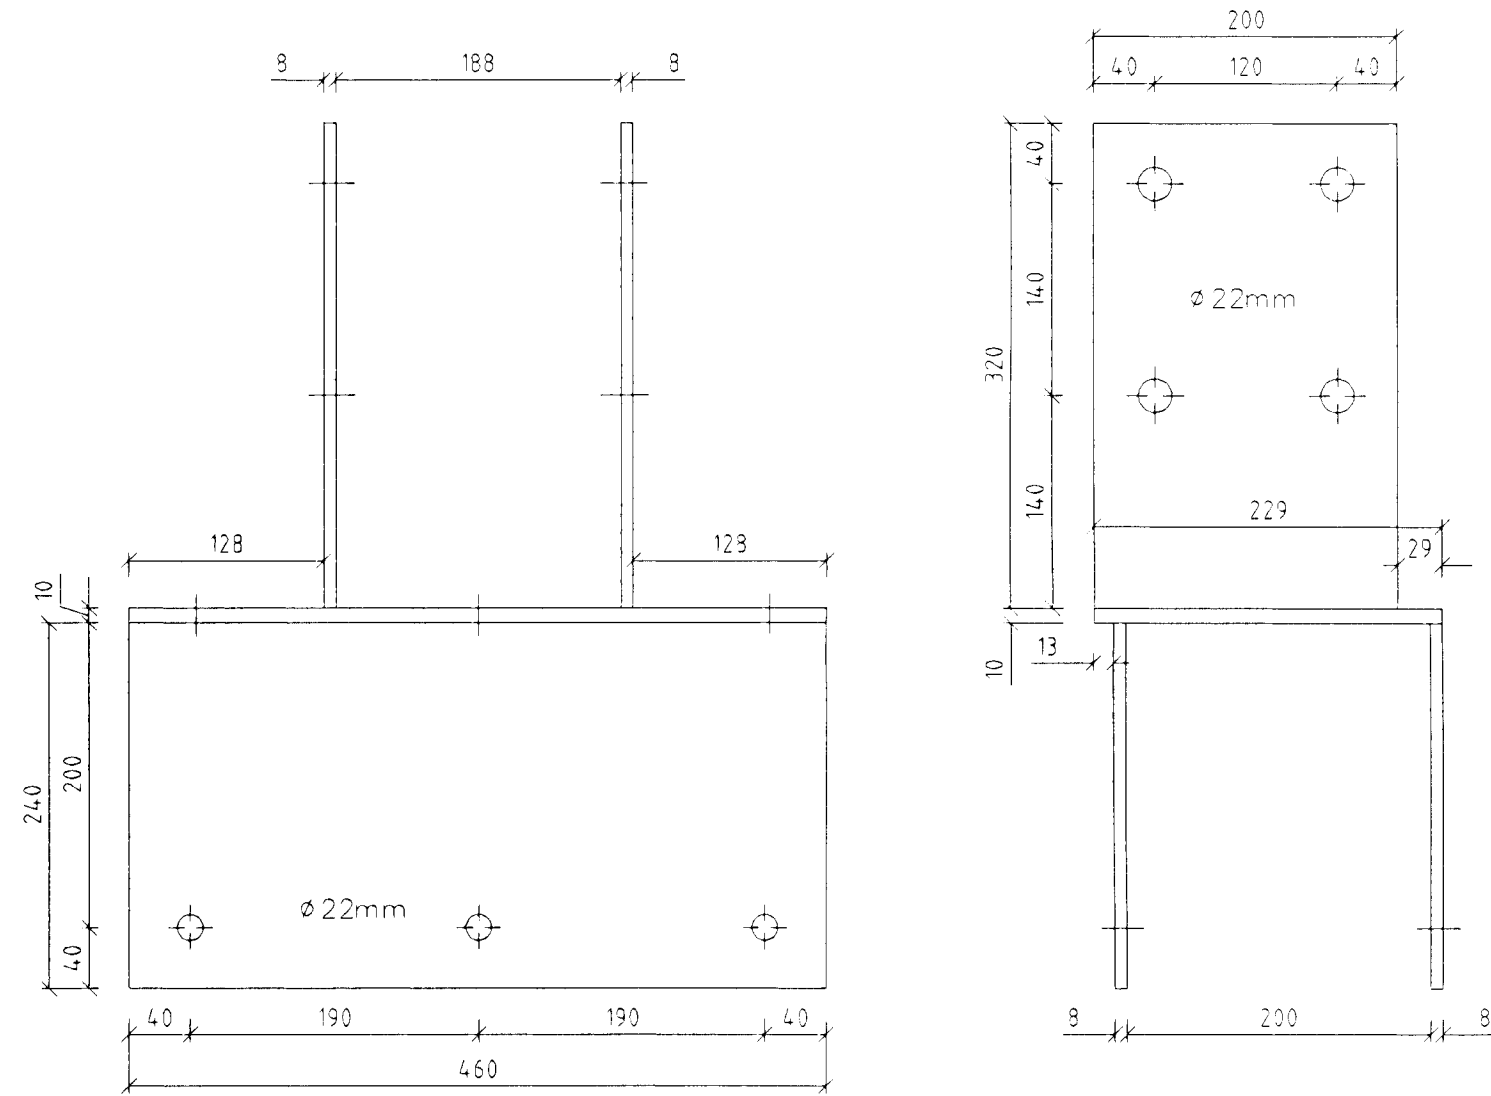


Stálfesting SF32 Mkv. 1:5
Samtals 1 stk

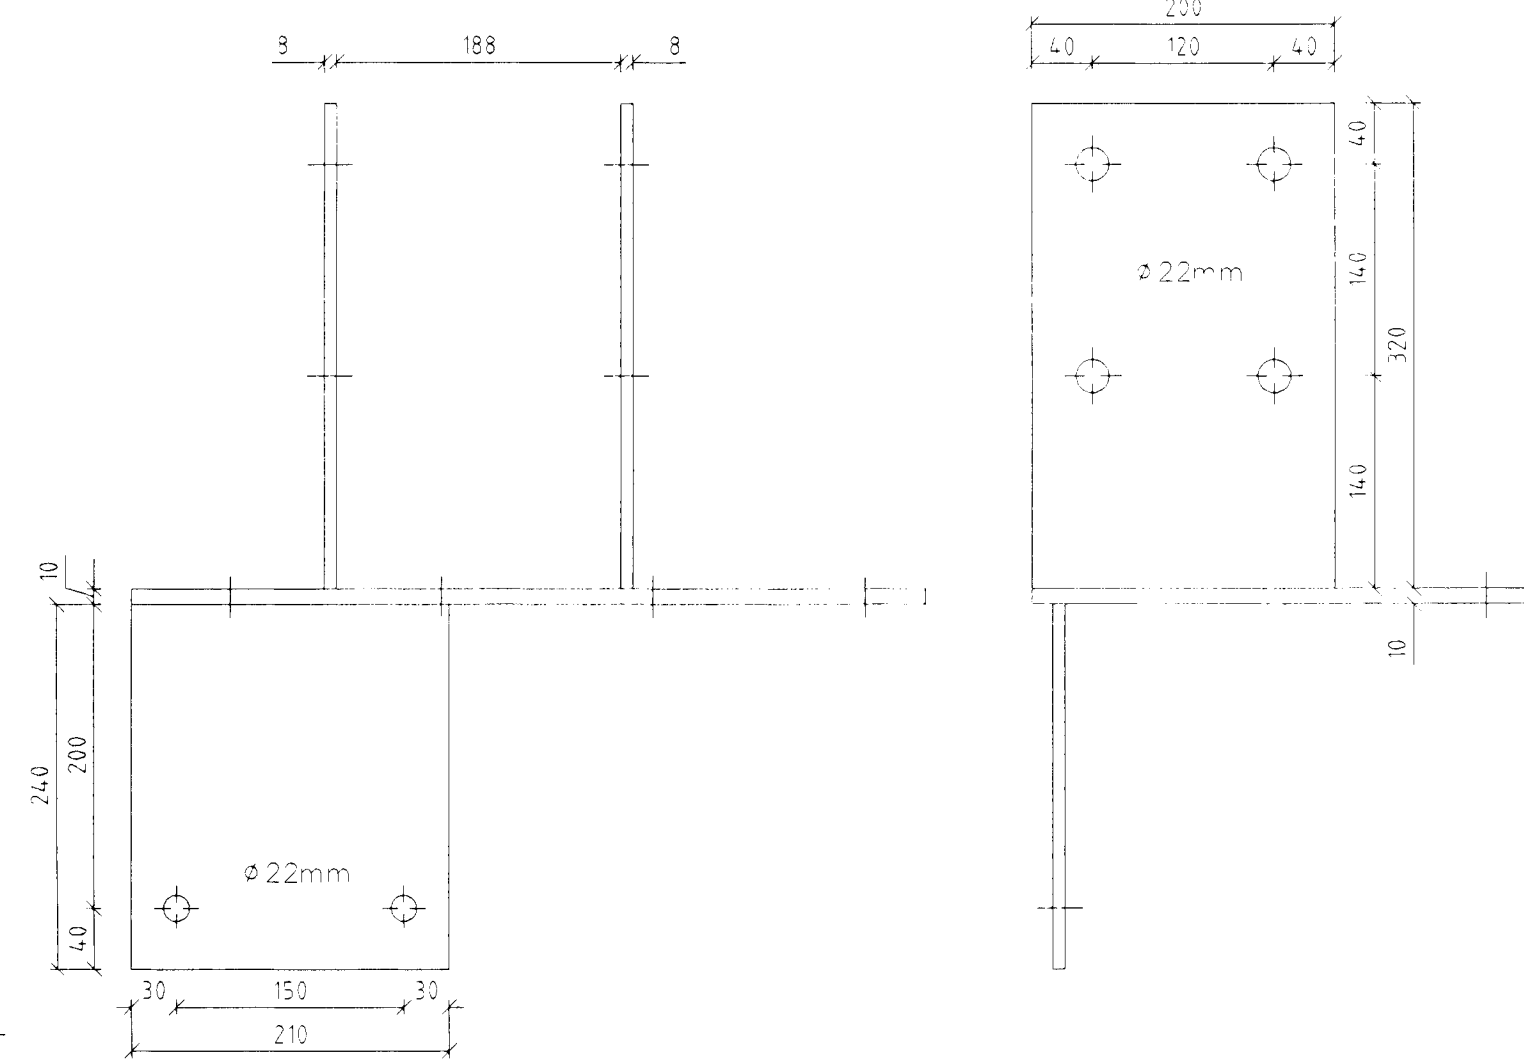



Stálfesting SF33 Mkv. 1:5
Samtals 1 stk

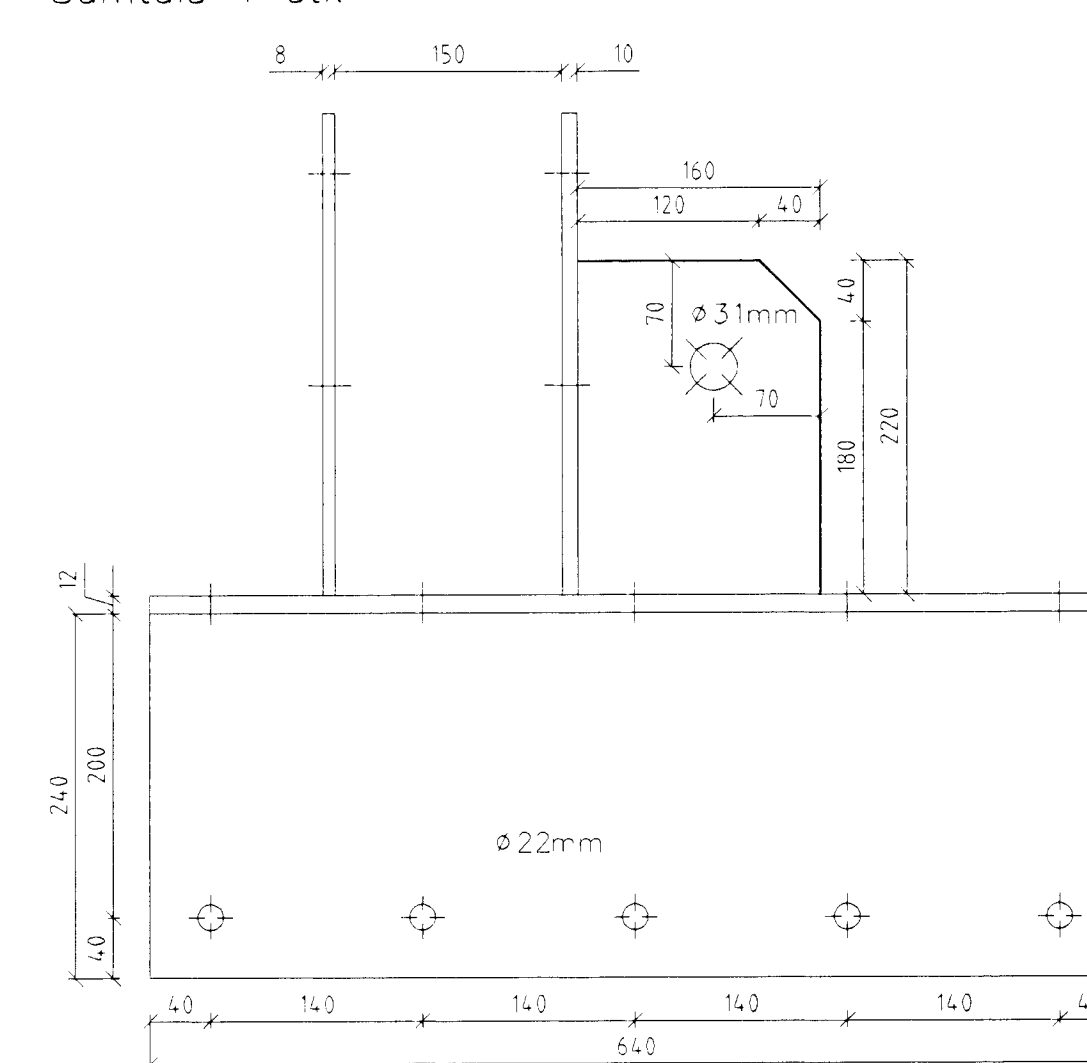


Stálfesting SF39 Mkv. 1:5
Samtals 3 stk

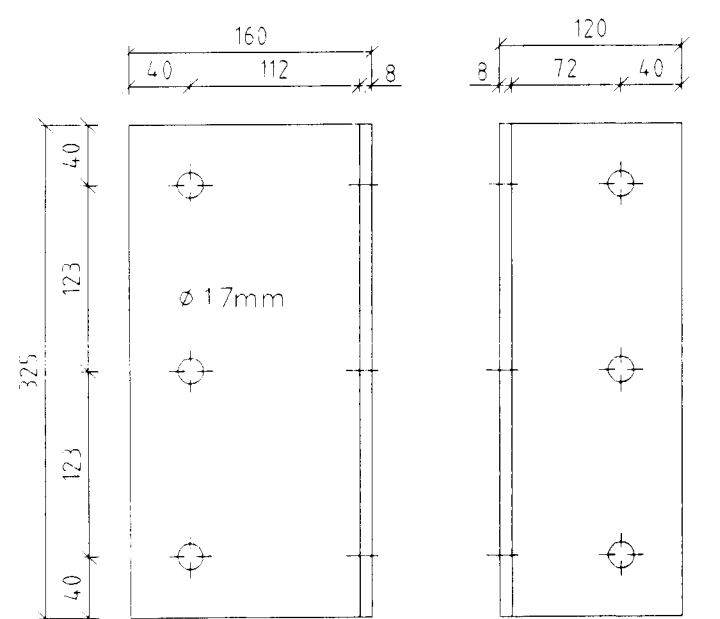


Stálfesting SF38 Mkv. 1:5
Samtals 1 stk

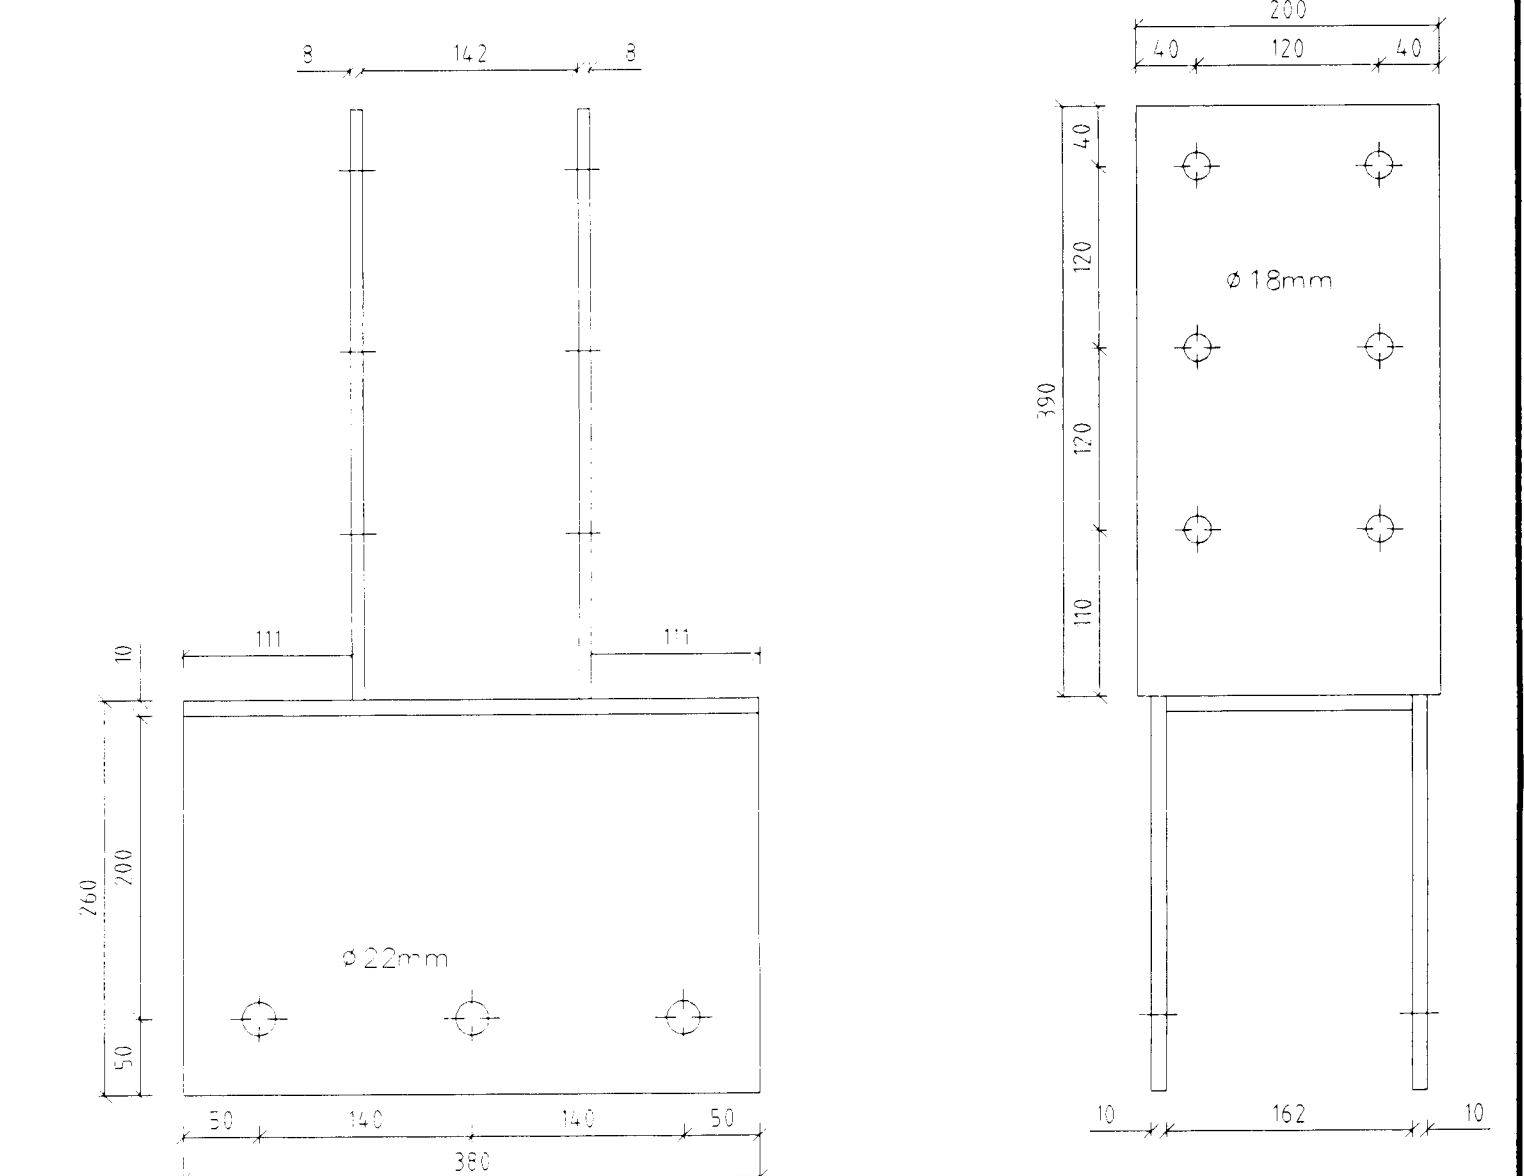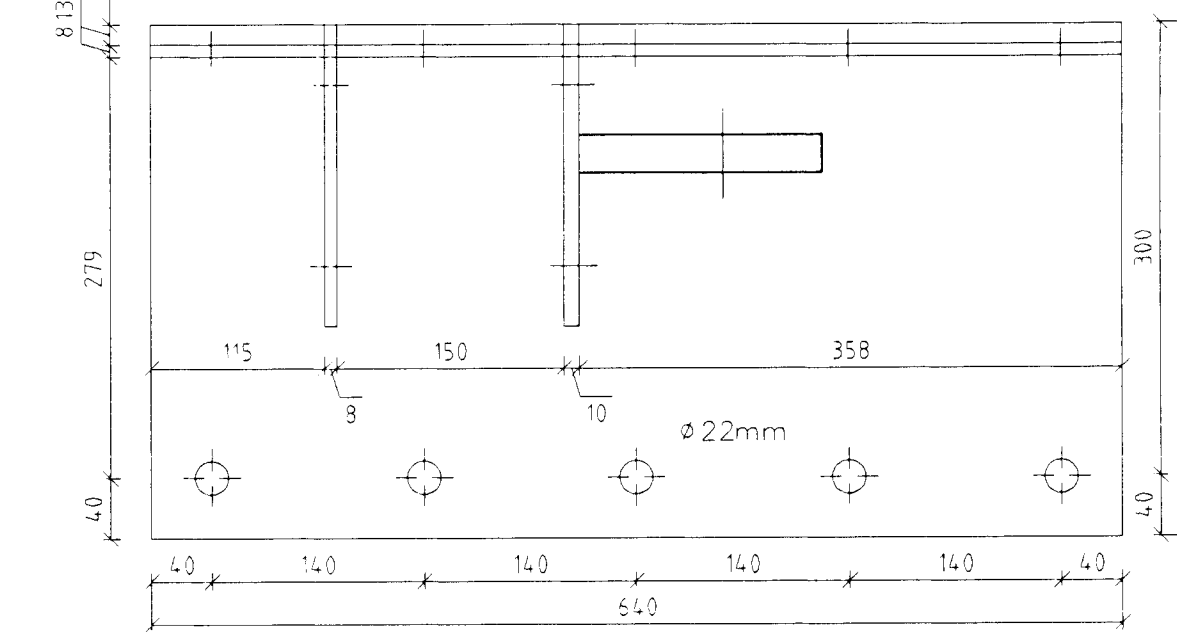


Stálfesting SF42 Mkv. 1:5
Samtals 1 stk

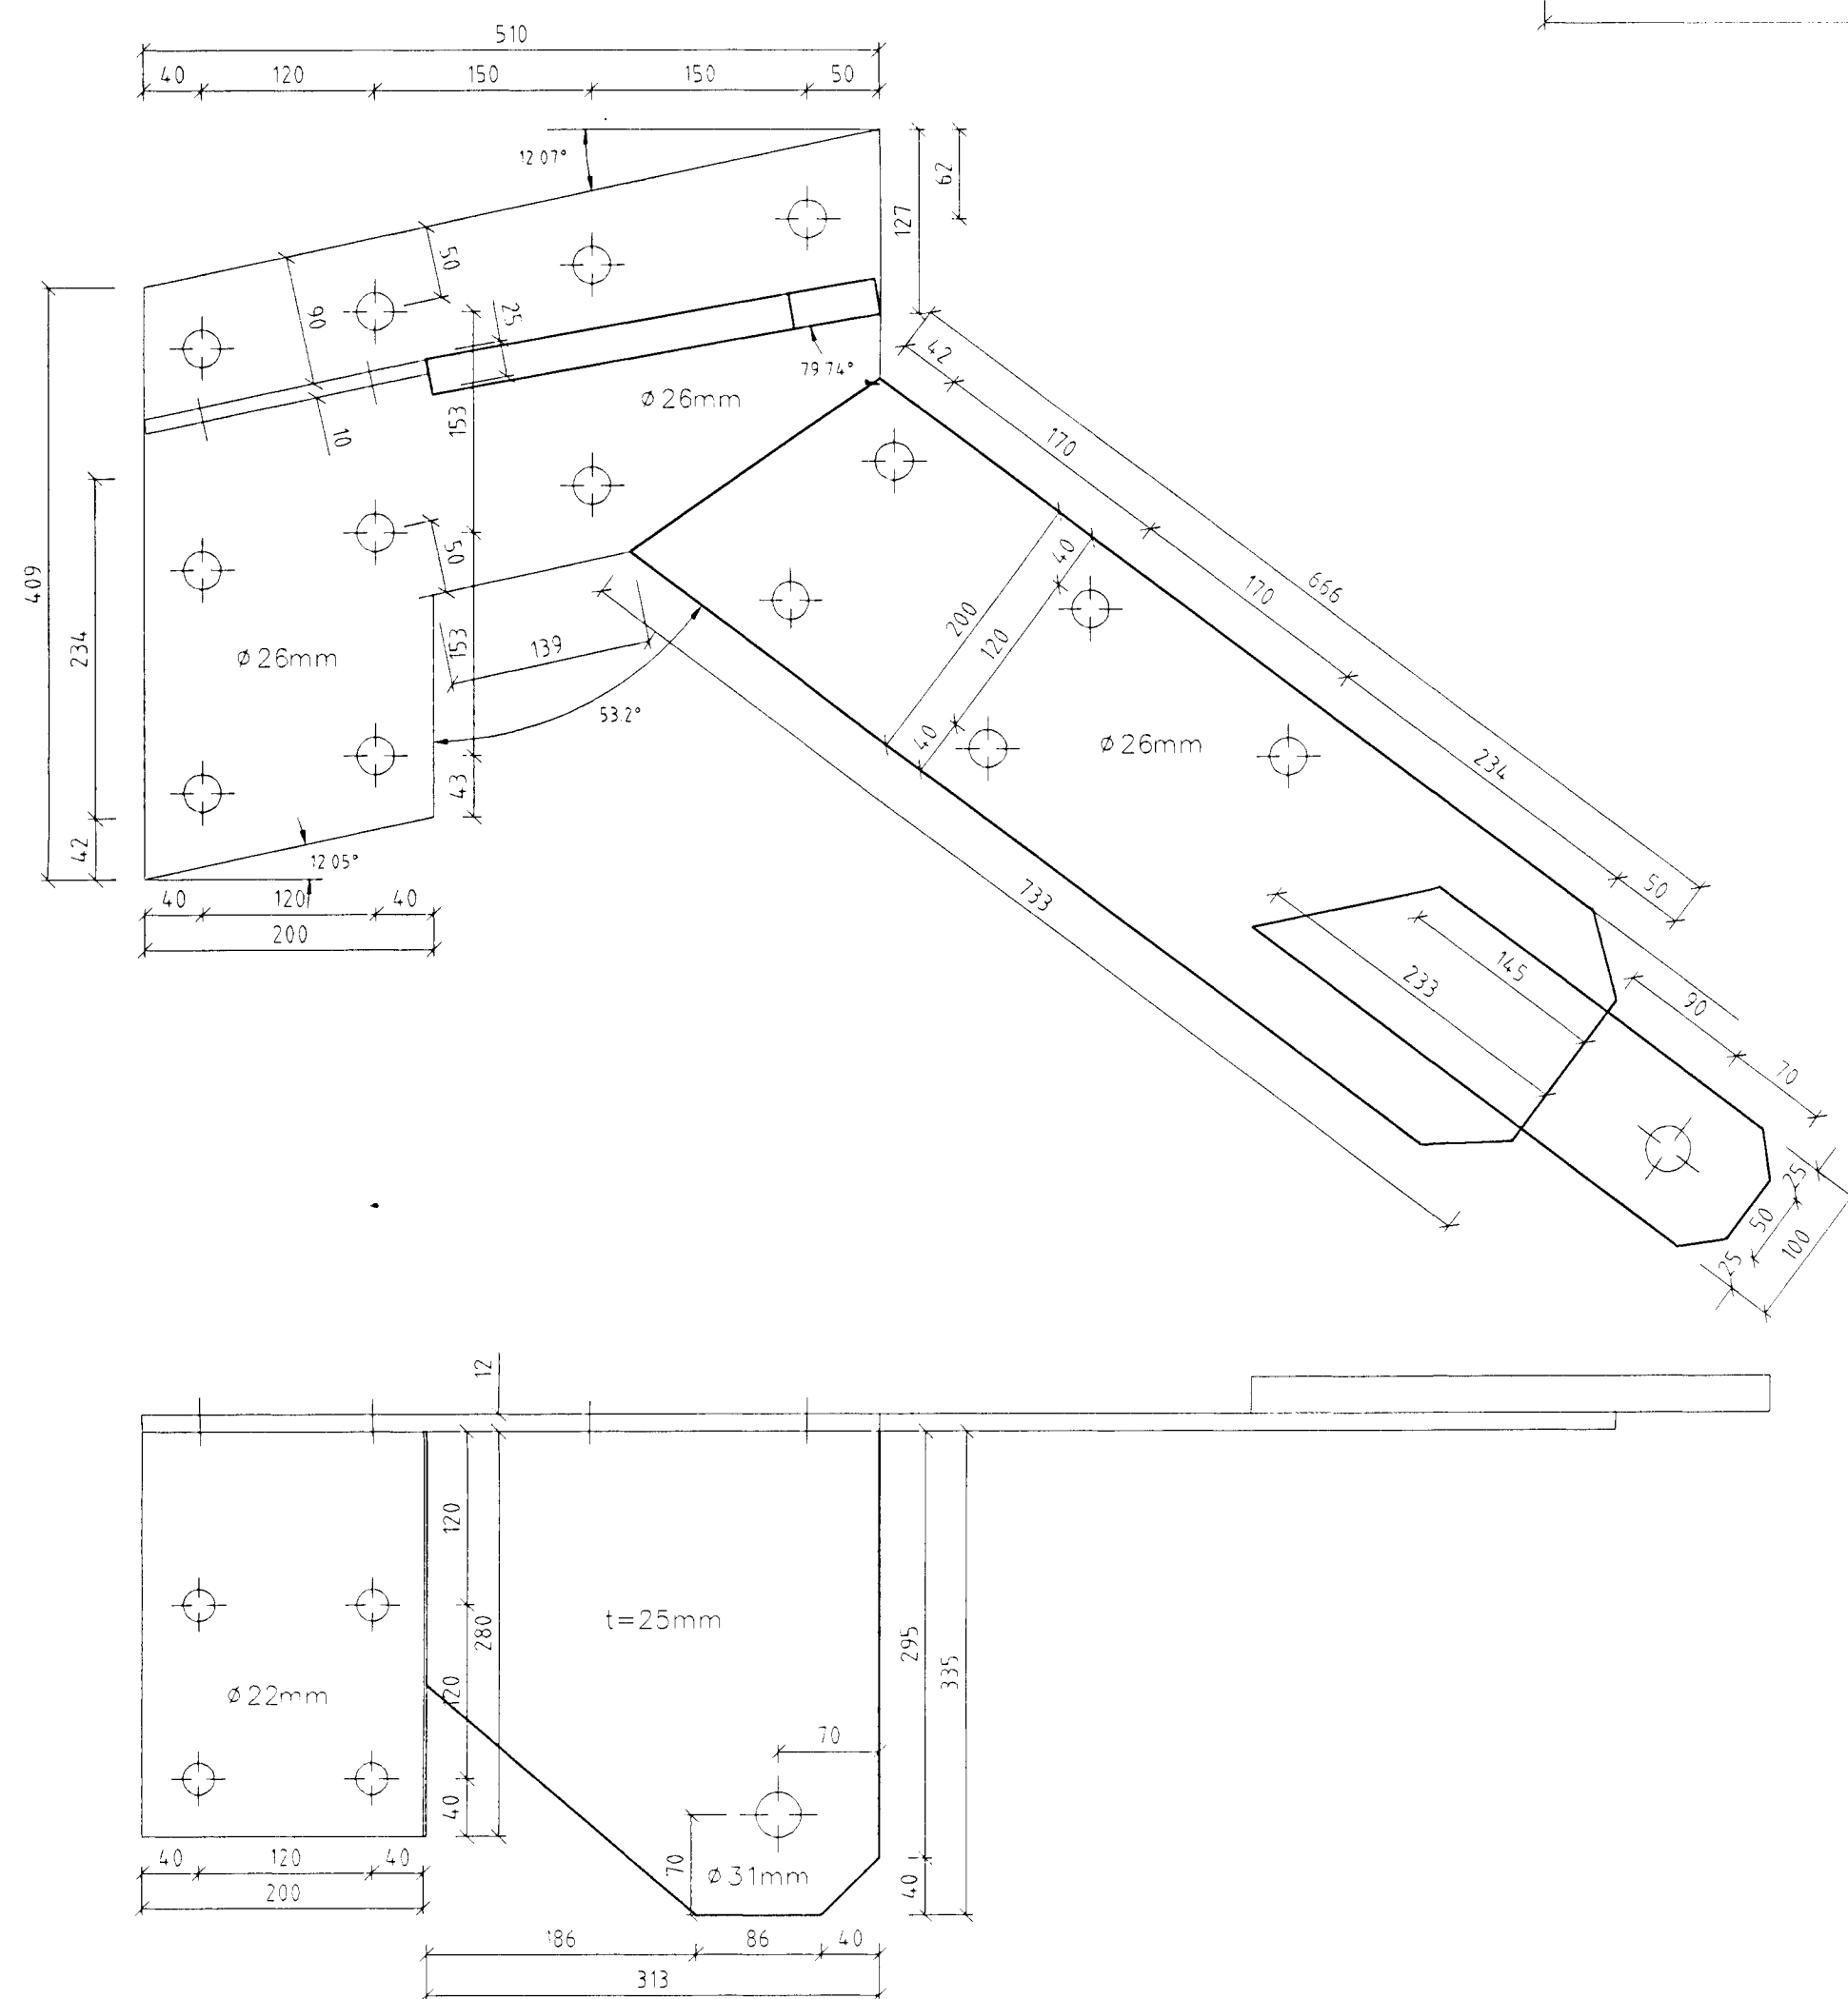


Stálfesting SF34 Mkv. 1:5
Samtals 1 stk

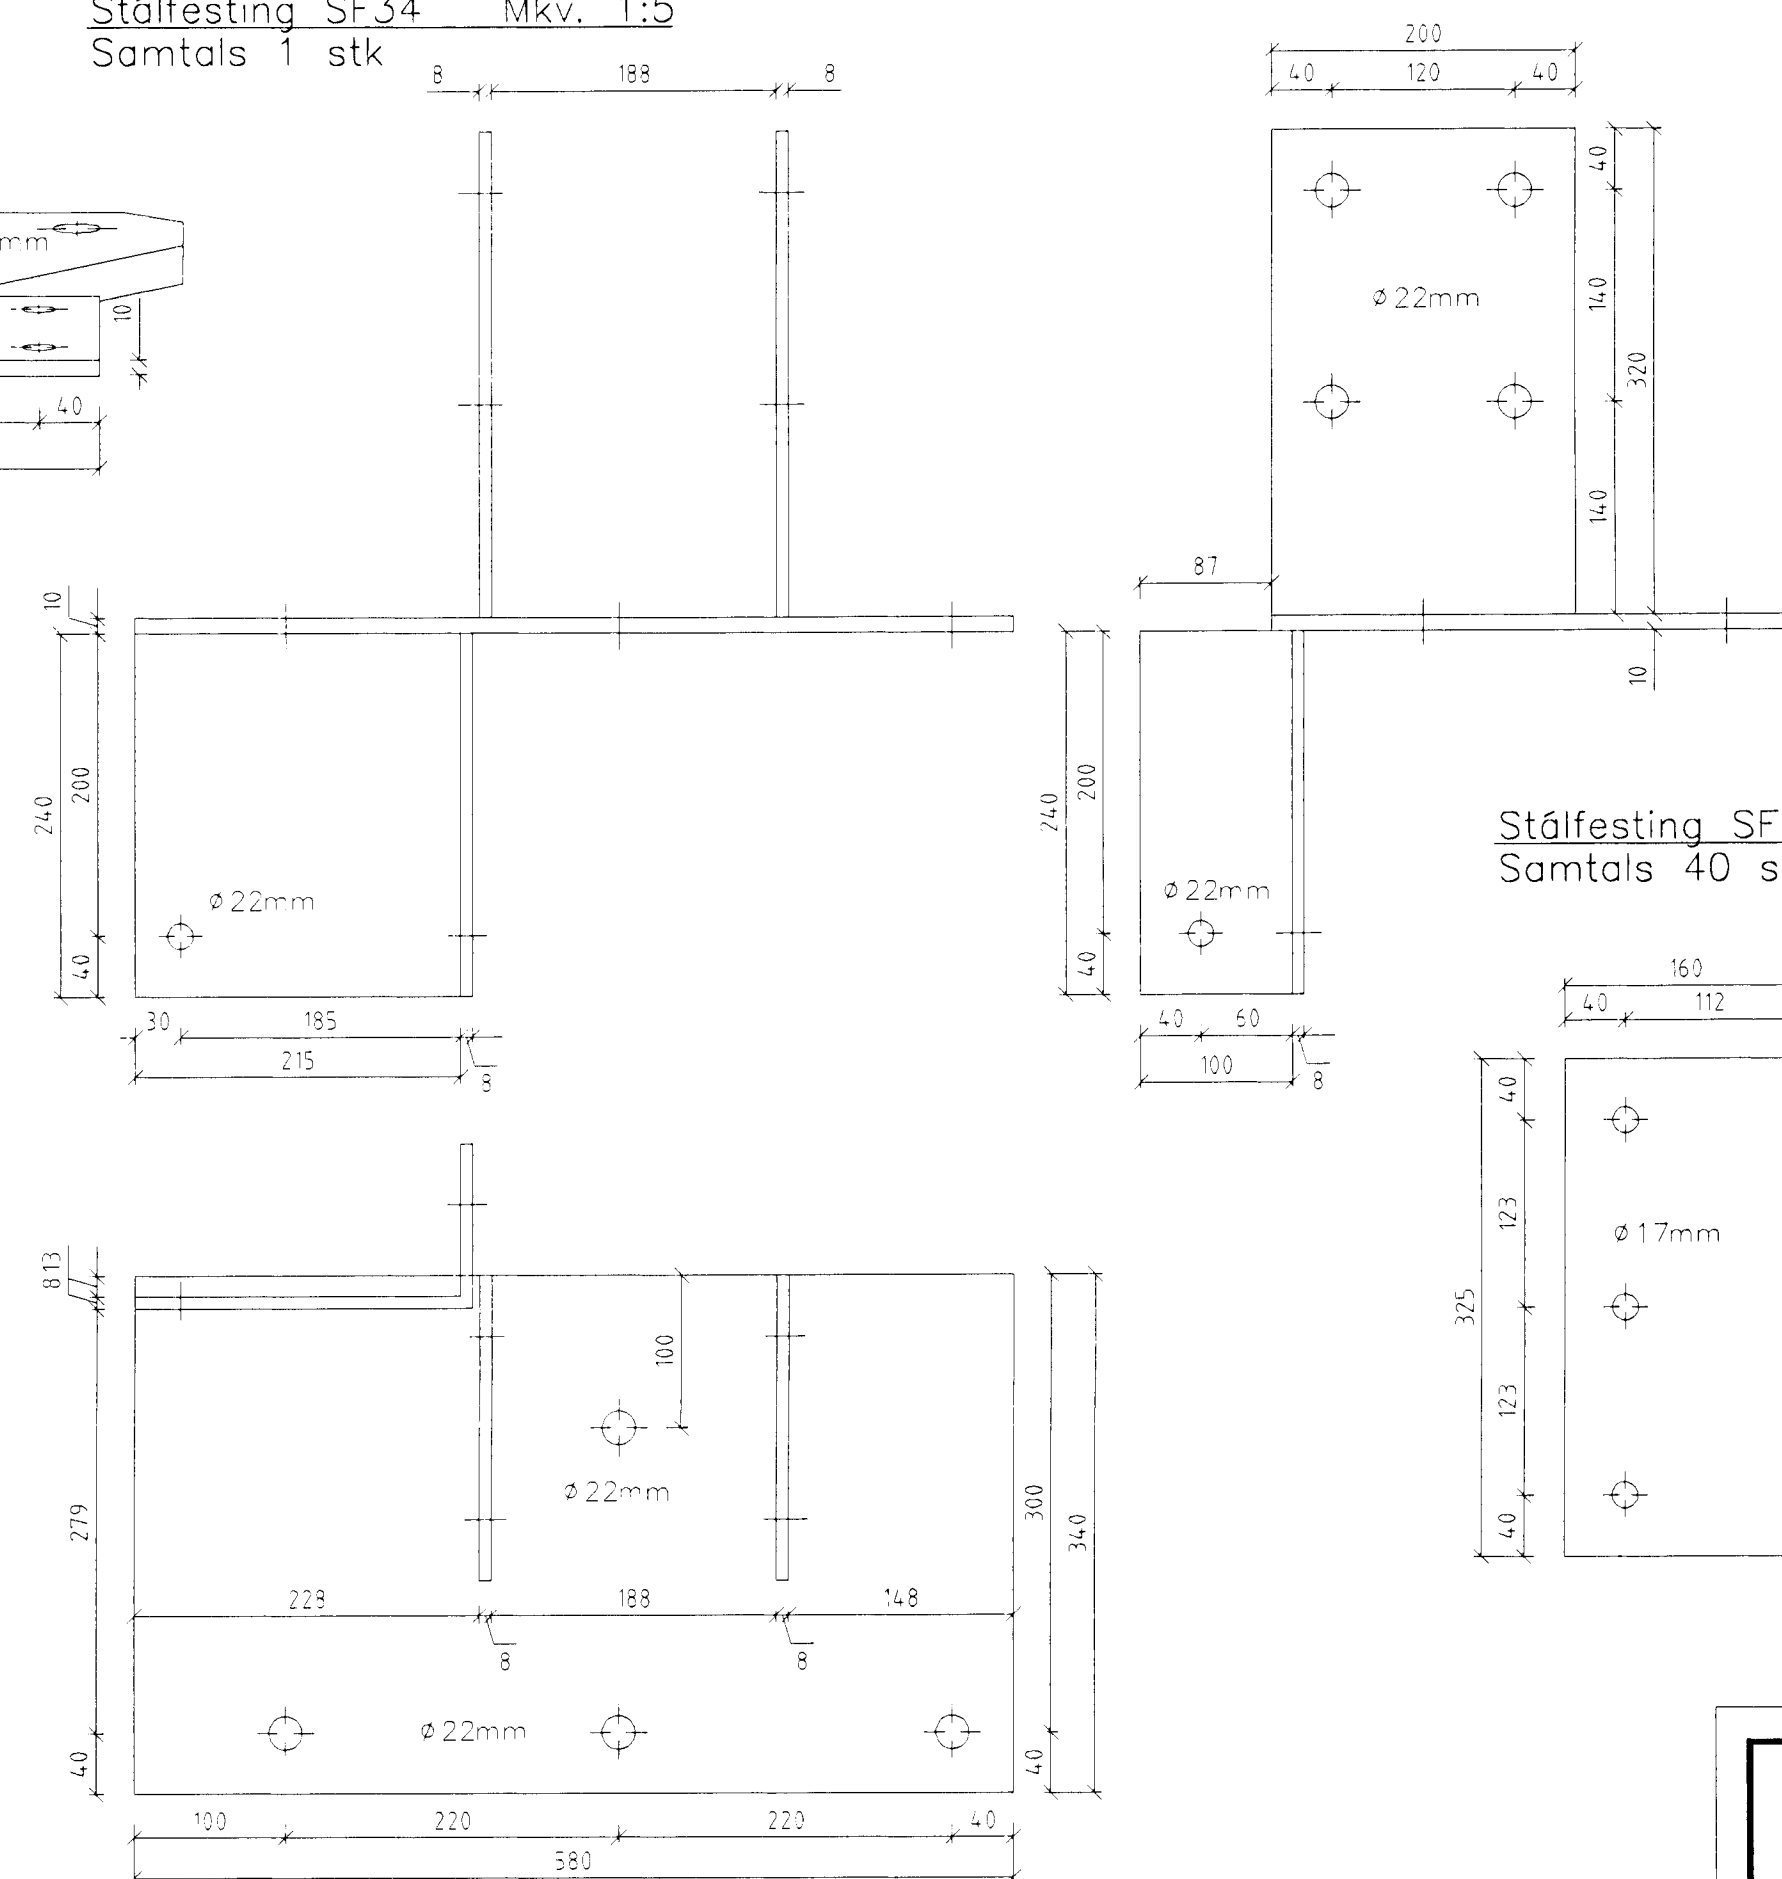


Stálfesting SF40 Mkv. 1:5
Samtals 40 stk

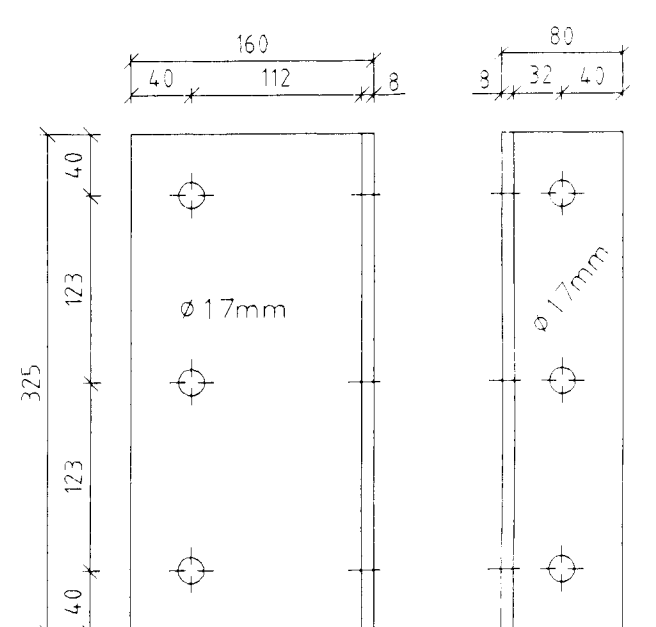

Stálfesting SF41 Mkv. 1:5
Samtals 39 stk

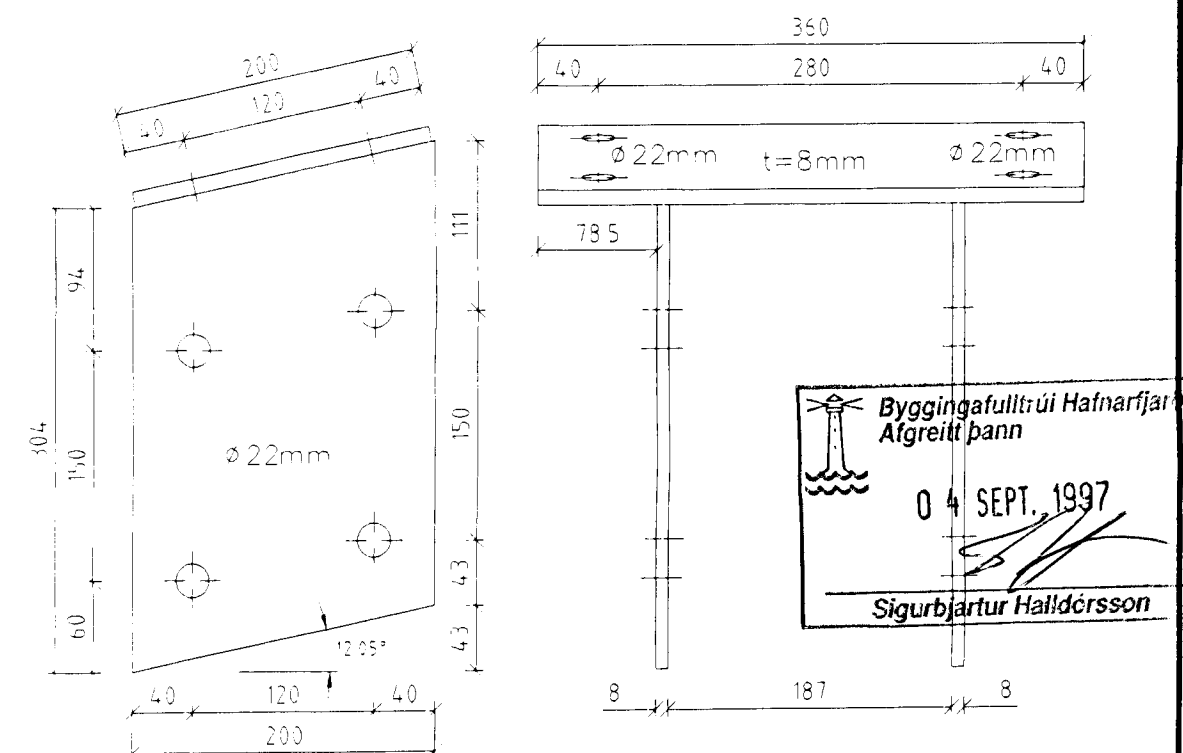

Byggingafráttíðing
Algreitt bann
04 SEPT. 1997
Sigurbjartur Halldórsson

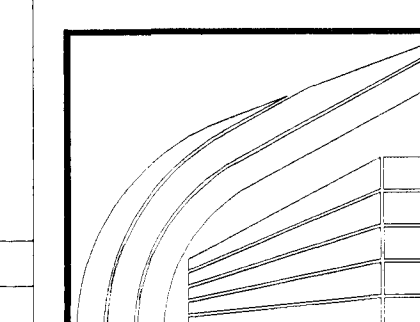

LÍMTRÉ HF.
SIF - Fornubúðir 5, Hafnarfirði
Festingar

TEIKN	DAGS.	97.08
REK.N	VERK	
FIG.	BLAD	205
MKV.	1:5	

Breyting	Dags.	Skýring	Br.

SIF-205.dwg