




Stölfesting SF43 Mkv. 1:5
Samtals 1 stk

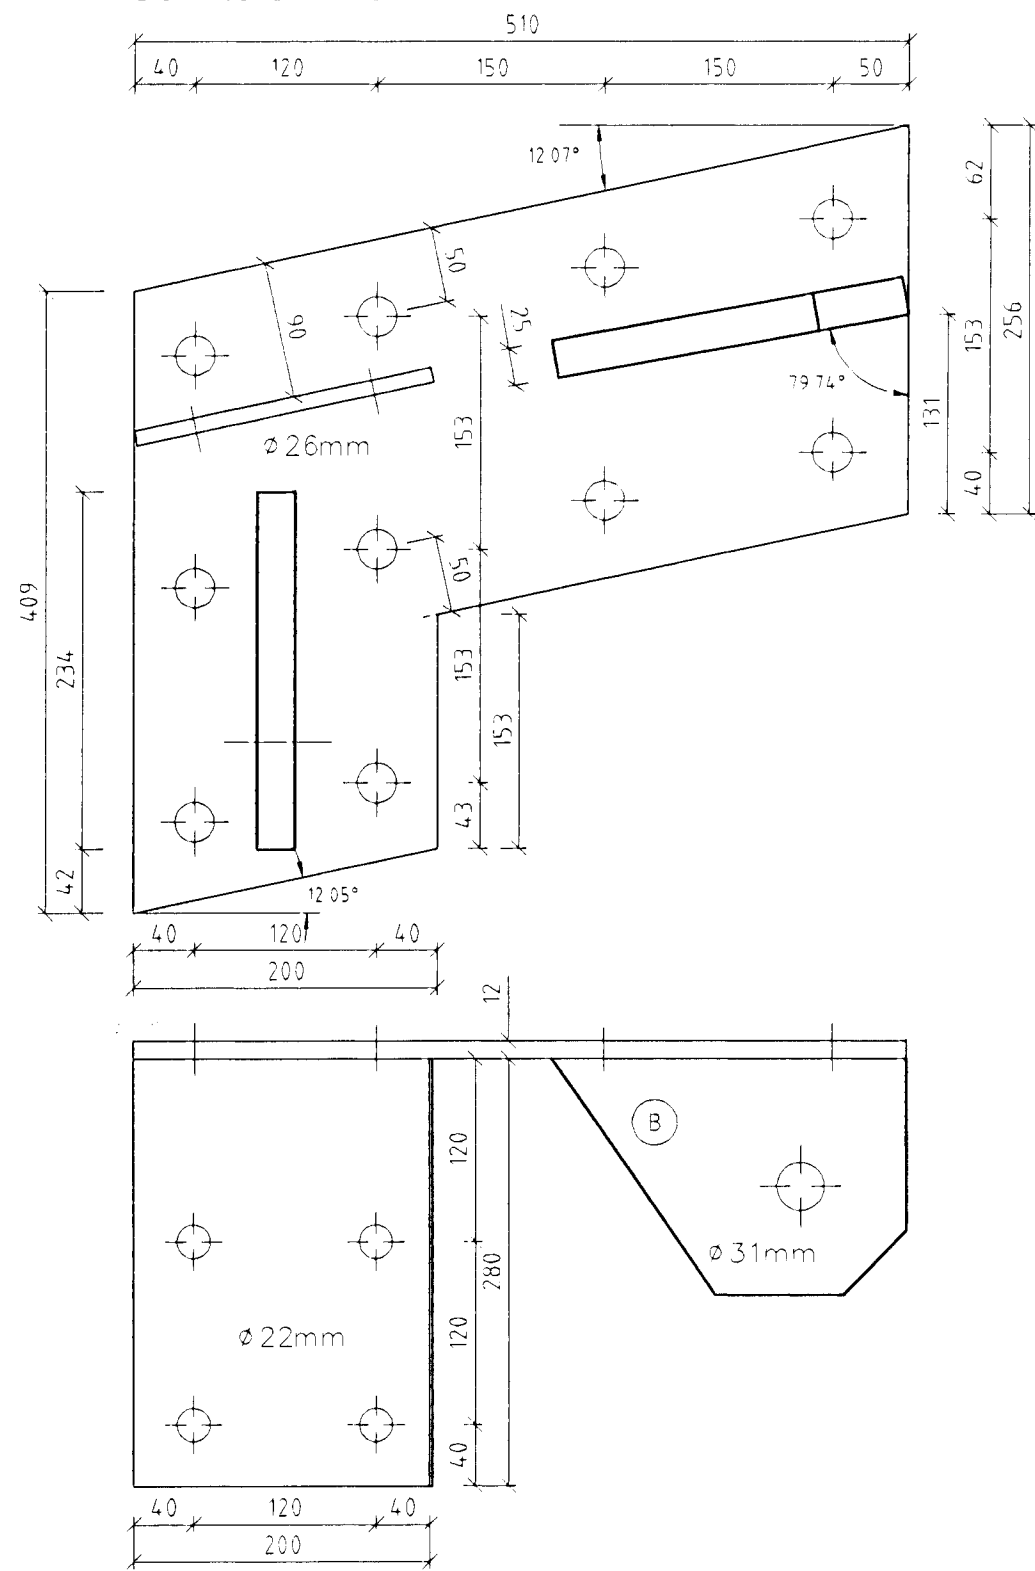


Stölfesting SF44 Mkv. 1:5
Samtals 3 stk + 2 stk spegluð

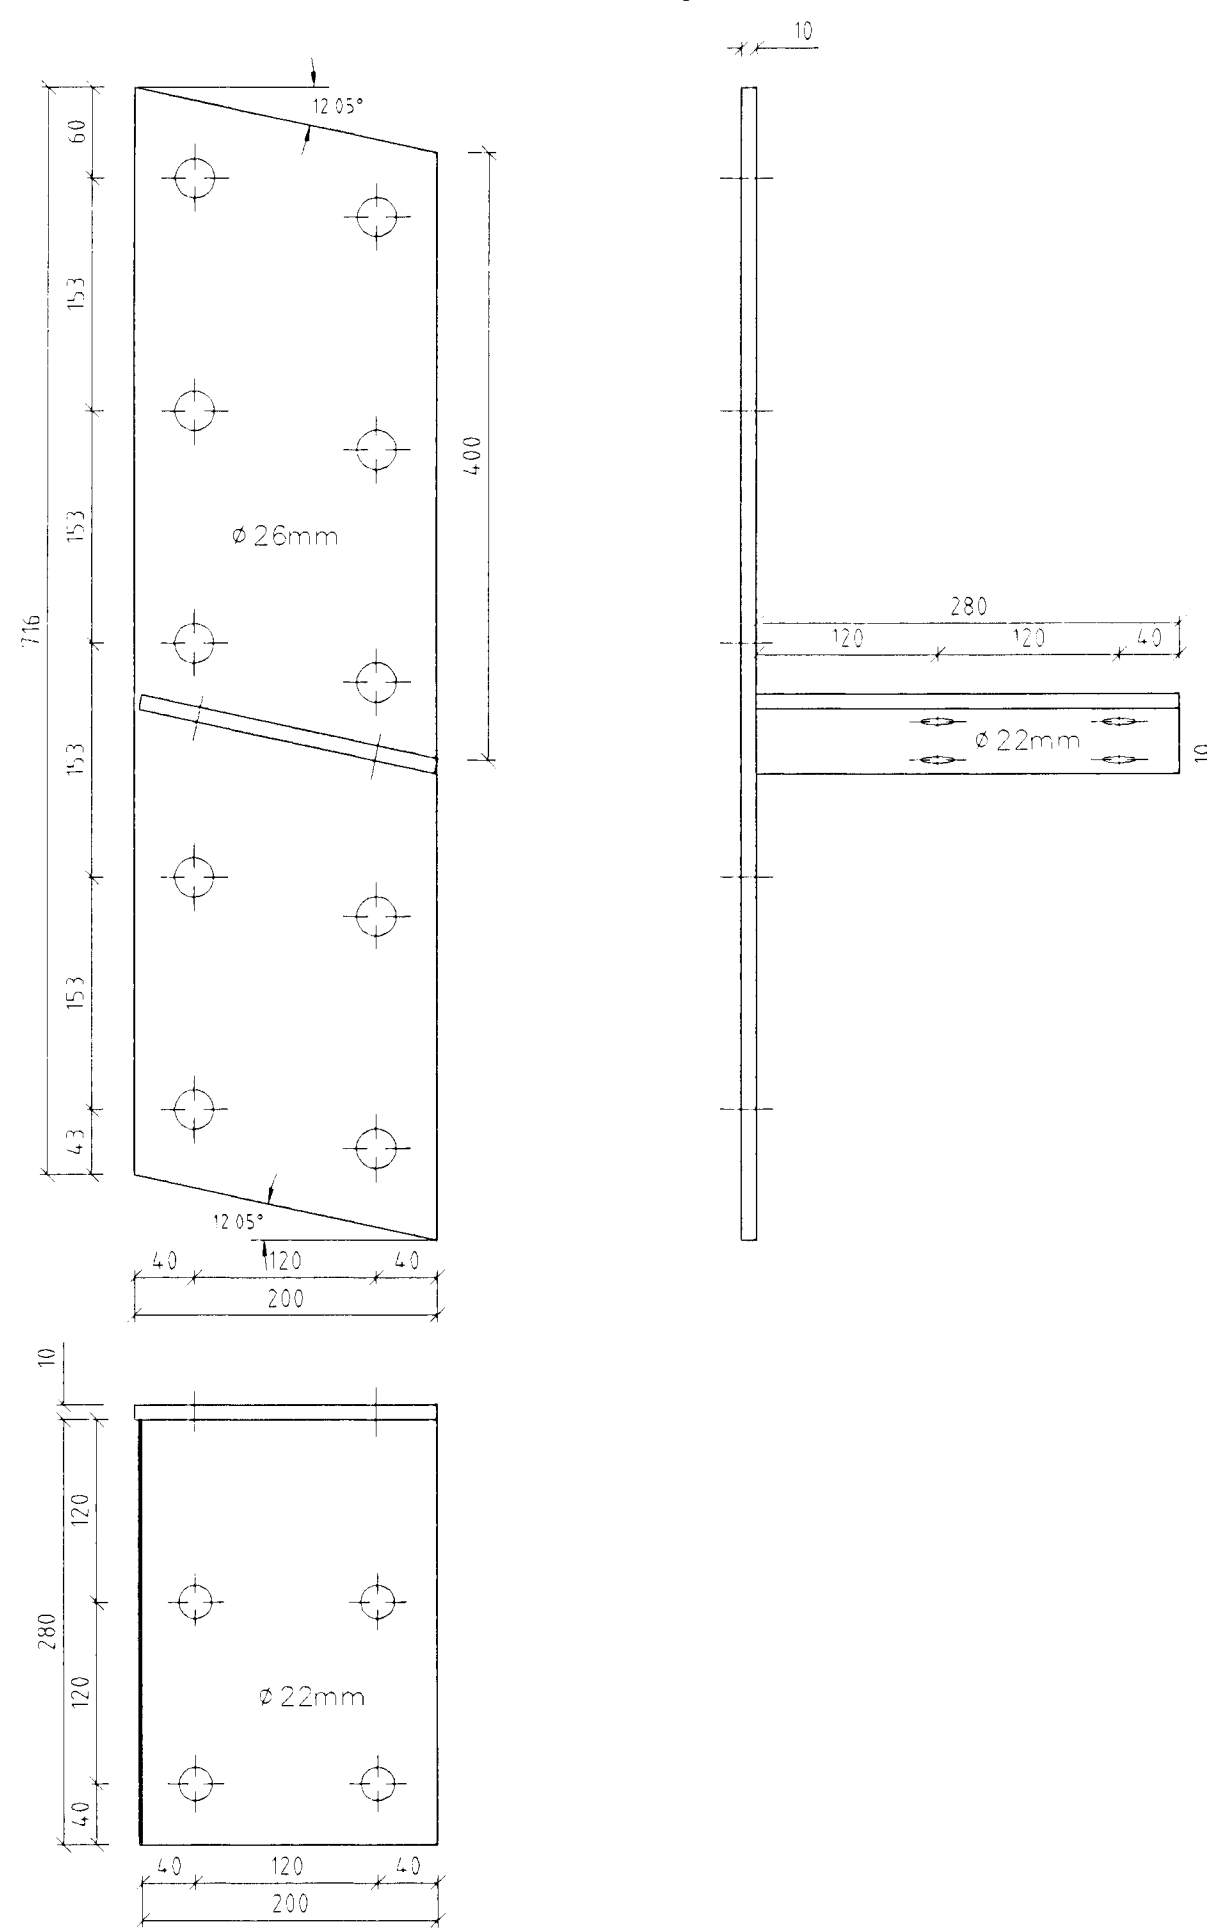


Stölfesting SF45.1 Mkv. 1:5
Samtals 2 stk + 2 stk spegluð

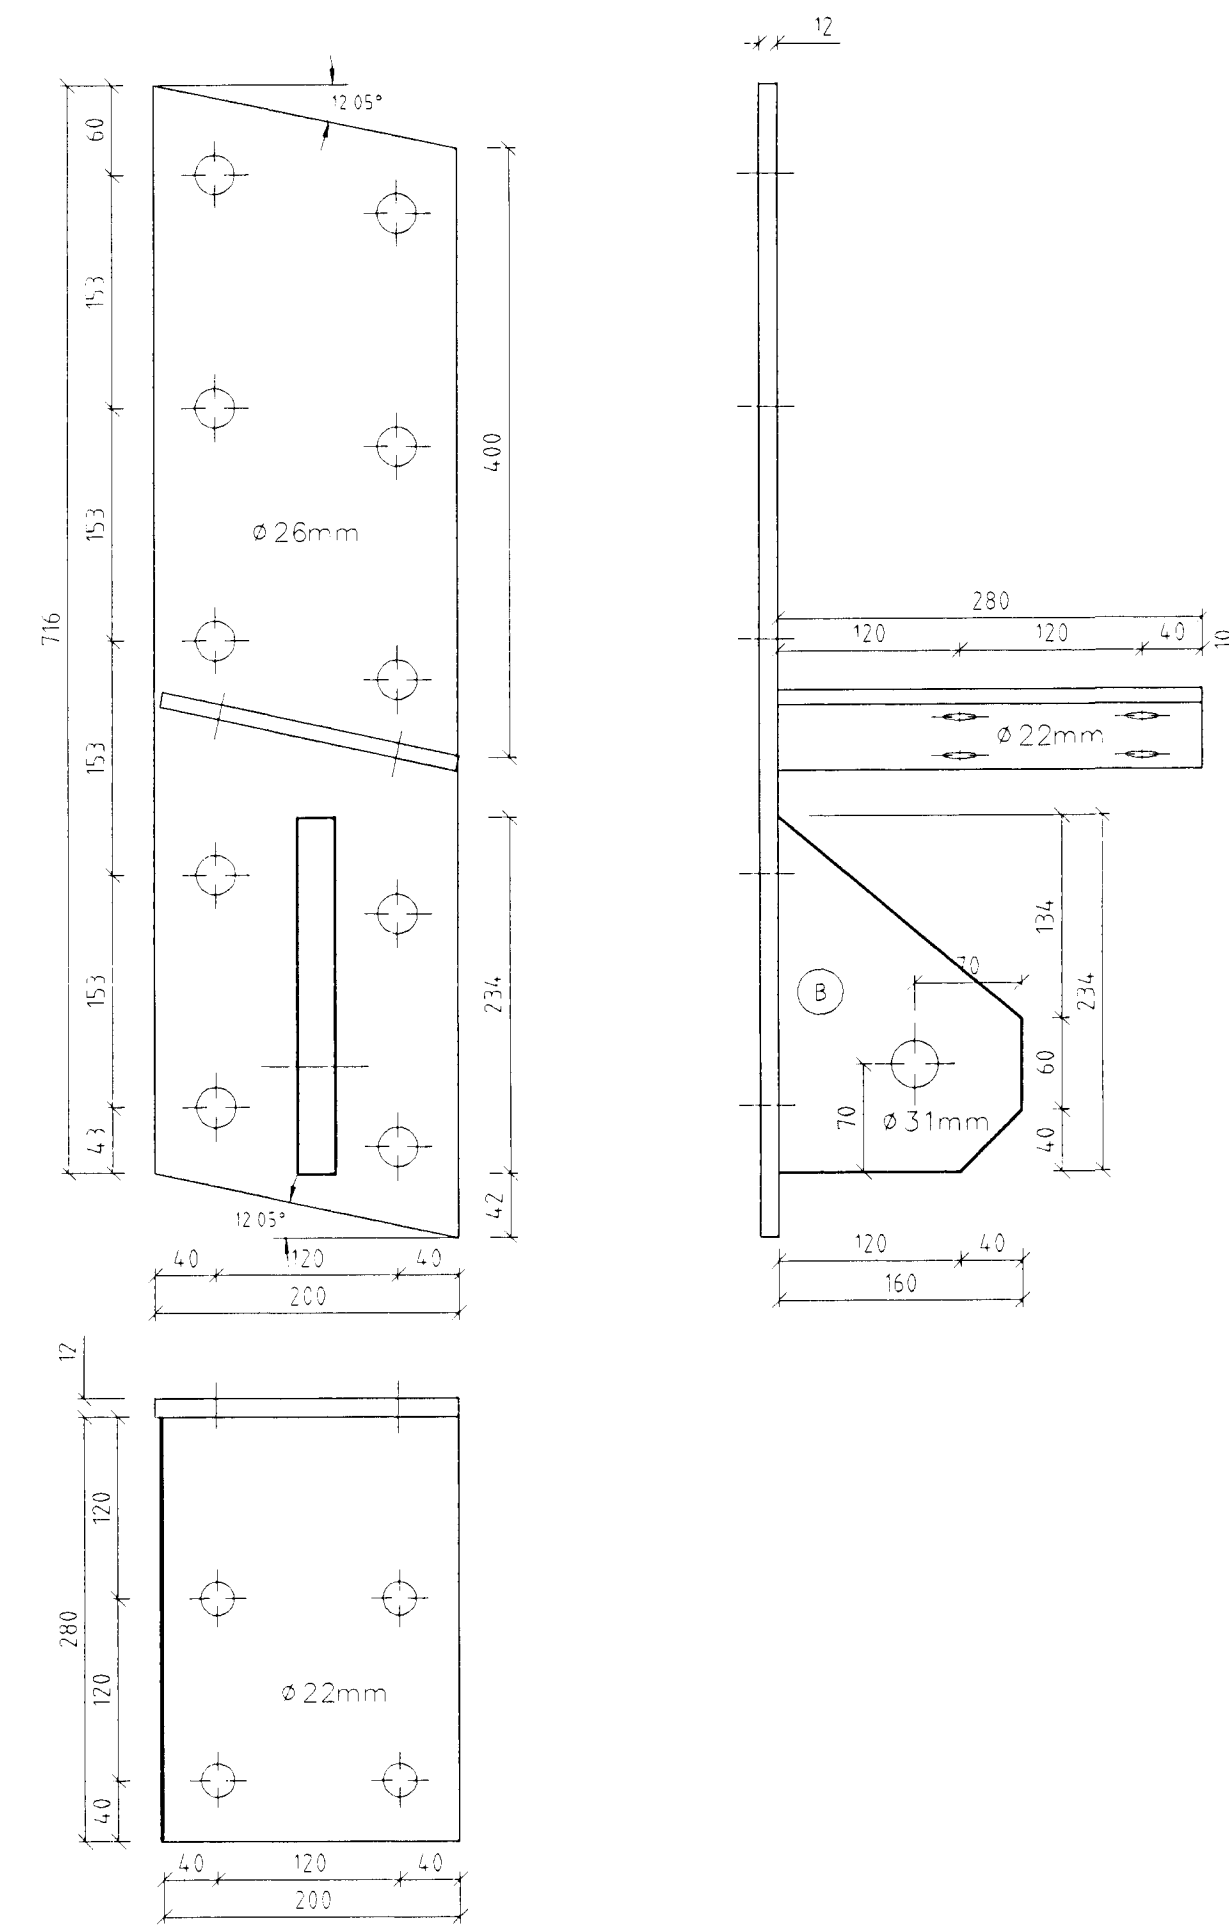


Stölfesting SF45.2 Mkv. 1:5
Samtals 5 stk + 4 stk spegluð

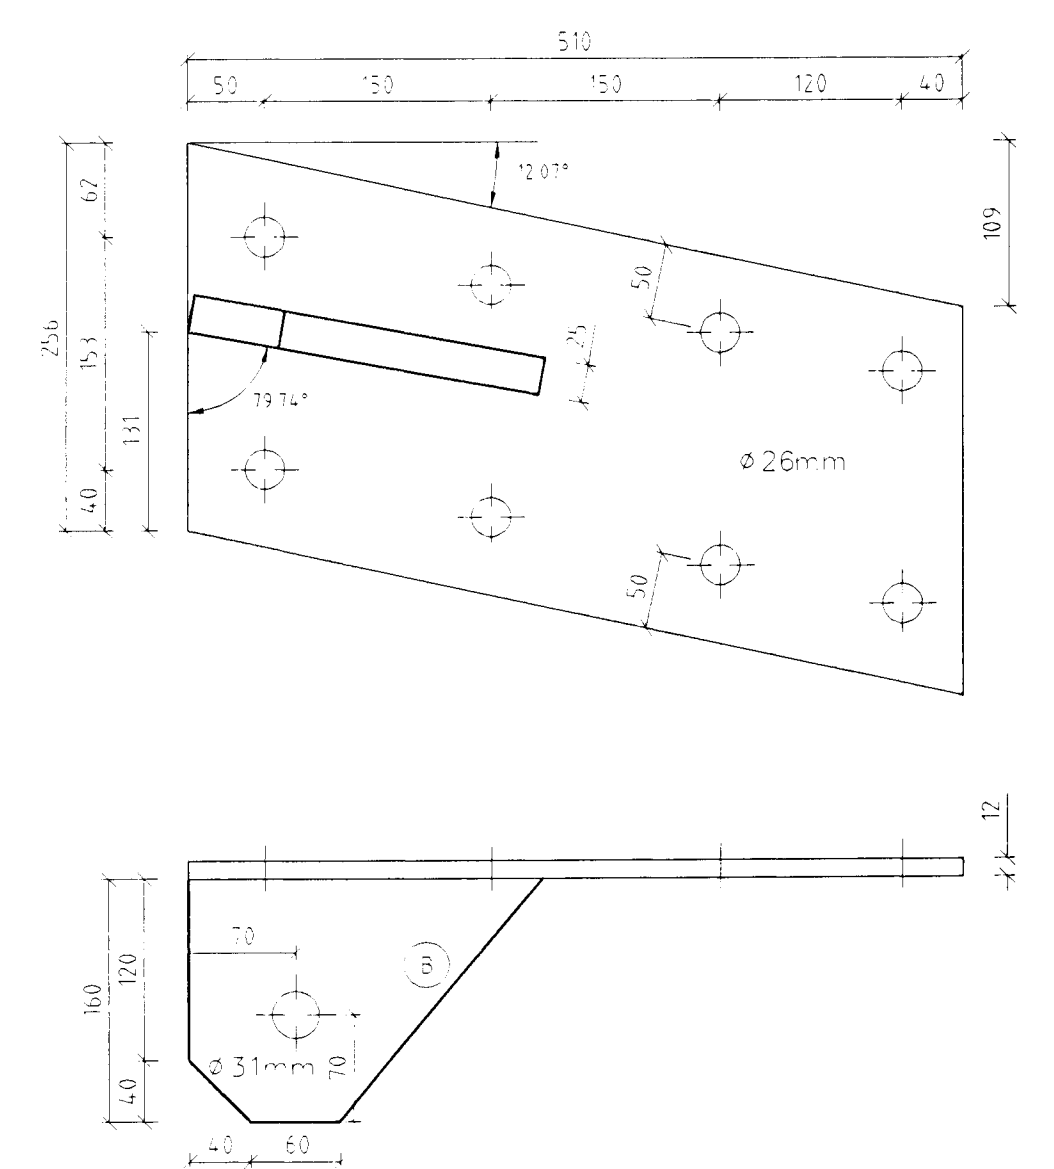


Stölfesting SF46 Mkv. 1:5
Samtals 1 stk

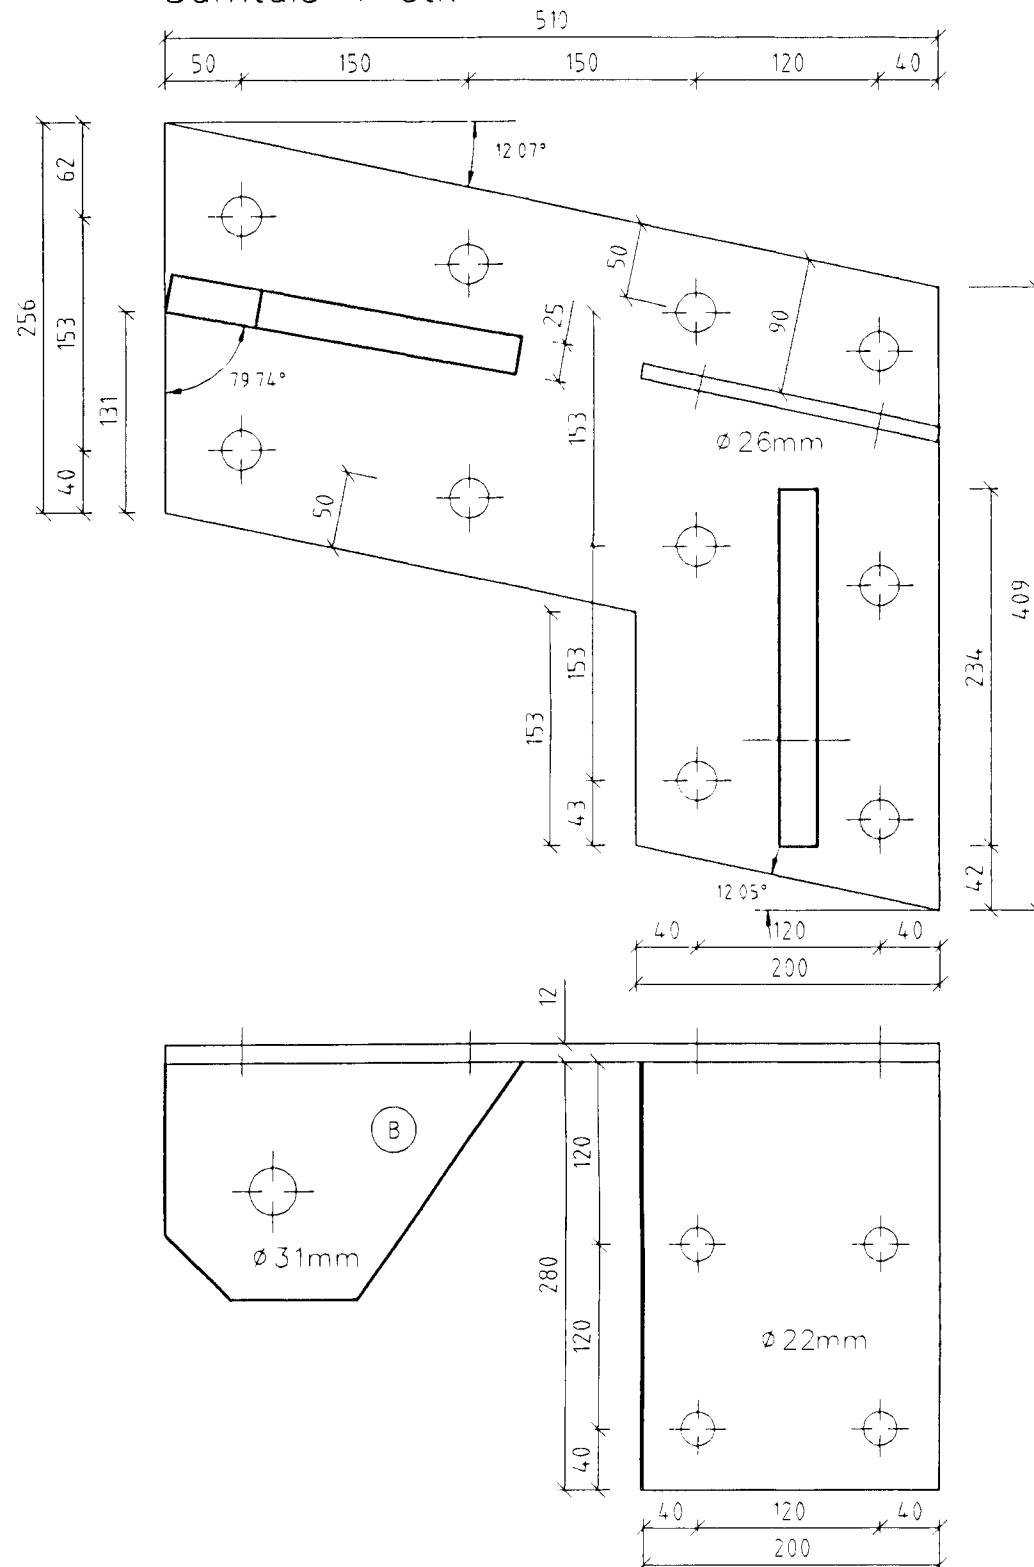


Stölfesting SF47 Mkv. 1:5
Samtals 1 stk

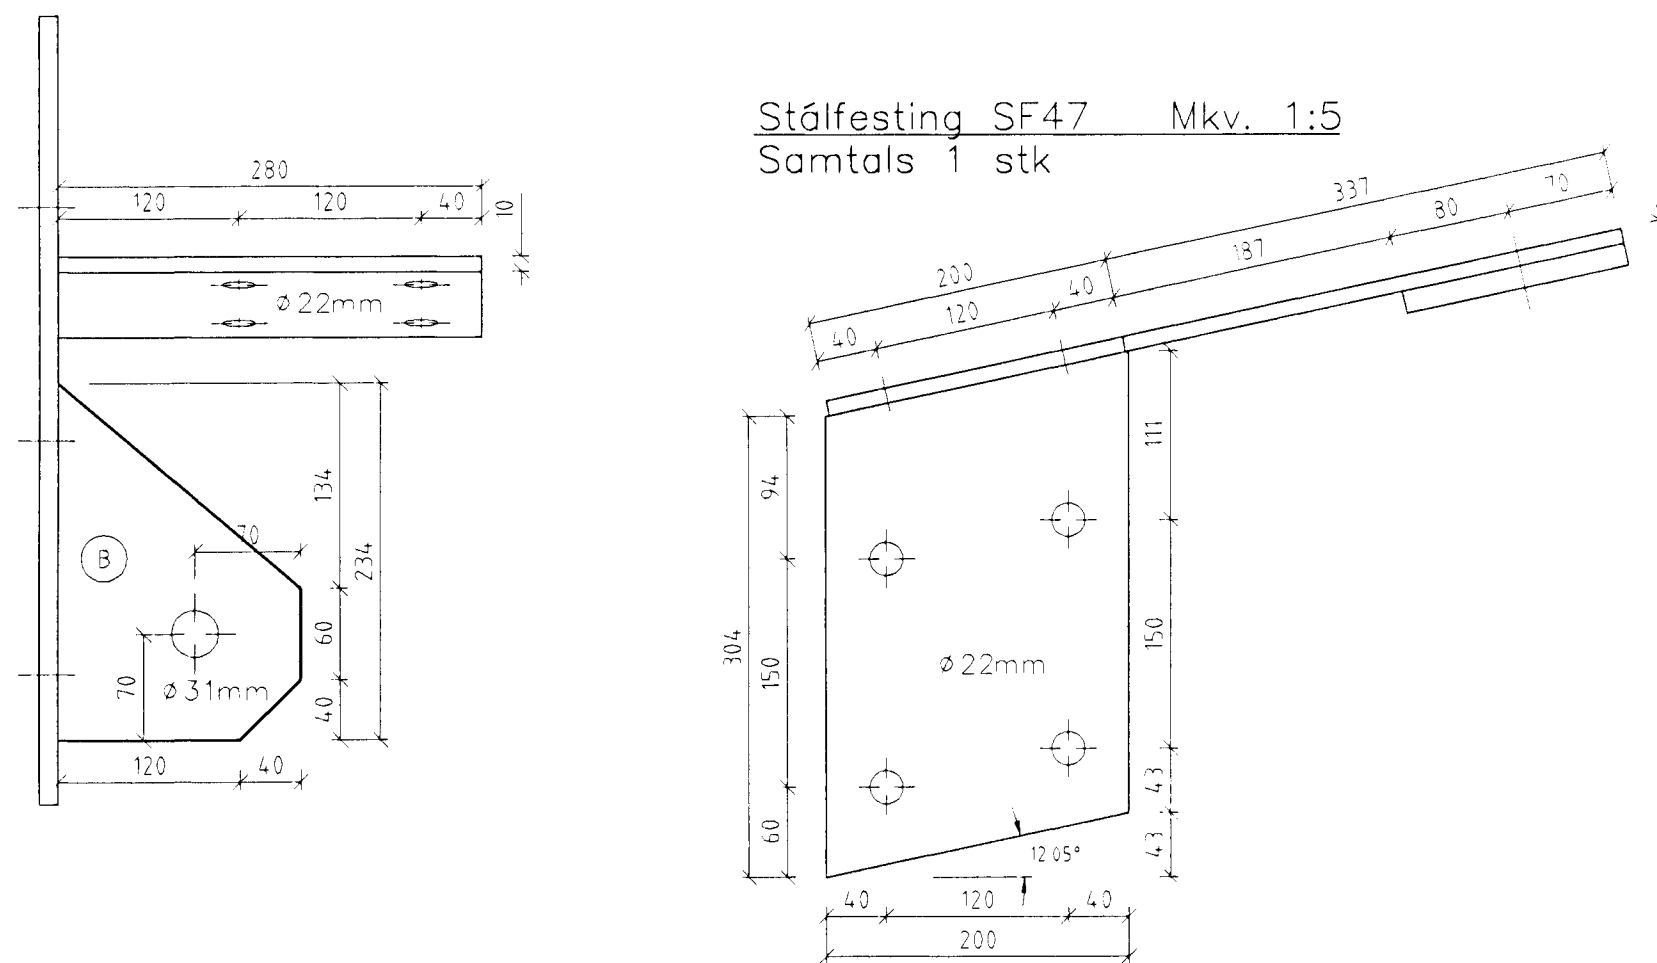

Stölfesting SF48 Mkv. 1:5
Samtals 1 stk

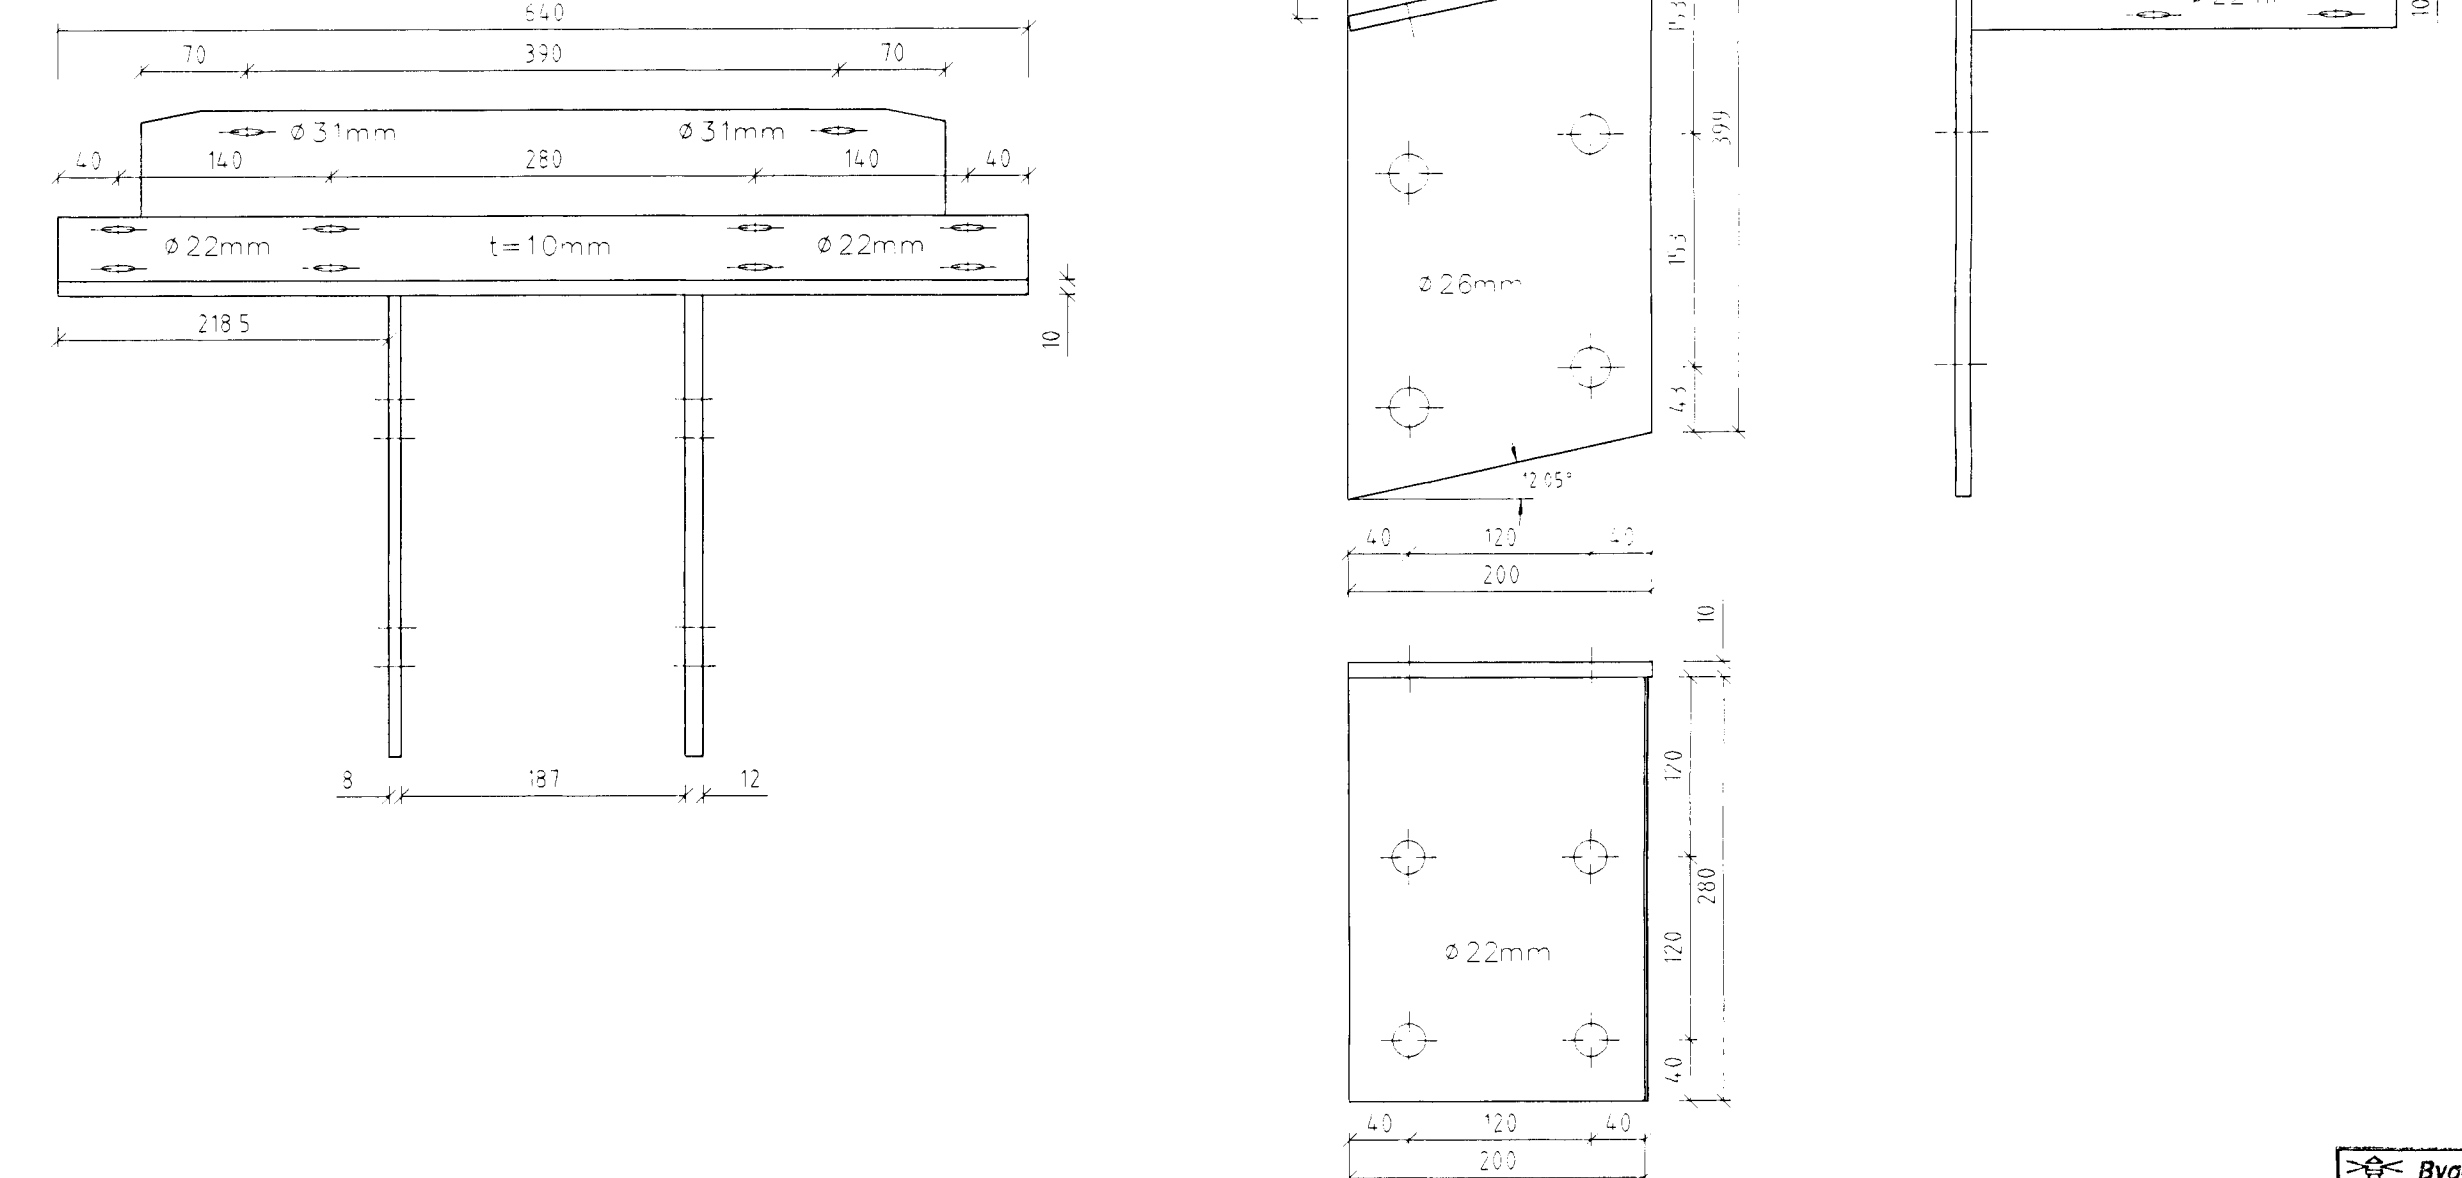

Byggingafulltrúi Hafnarfarðar
Algreitt þann
04 SEPT. 1997
Sigurbjartur Halldórsson

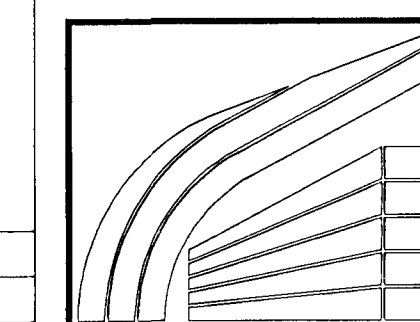

LÍMTRÉ HF.

REYKJAVÍK S: 568 7202
FAX: 568 7252

SIF - Fornubúðir 5, Hafnarfirði

Festingar

TEIKN.	DAGS.	97.08
REIKN.	VERK	
YFIRF.	BLAD	206
MKV.	1:5	

Jamir

Breyting	Dags.	Skýring	Br.

SIF-206.dwg