

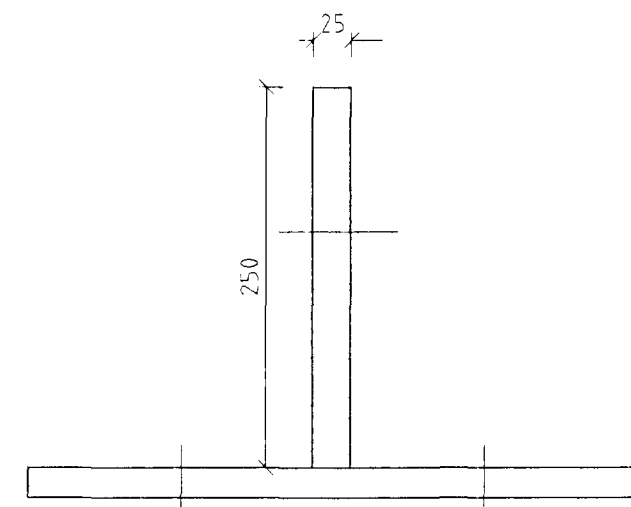




Stálfesting SF98 Mkv. 1:5
Samtals 1 stk

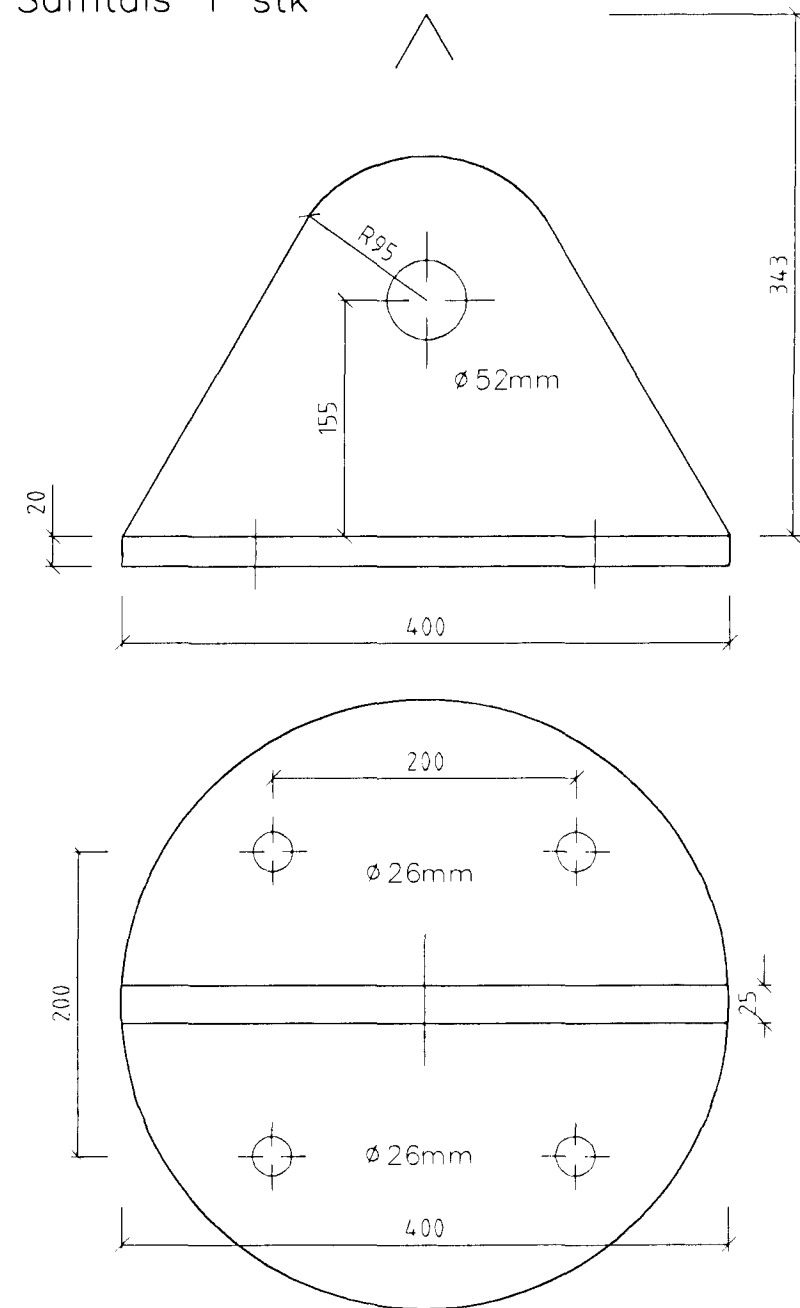


Bolti M50mm Mkv 1:2,5
Samtals 1 stk

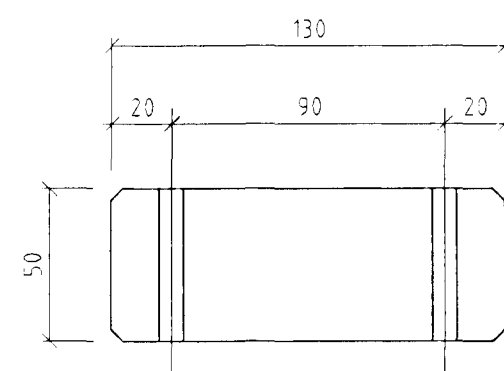

Stálfesting SF99 Mkv. 1:5
Samtals 1 stk

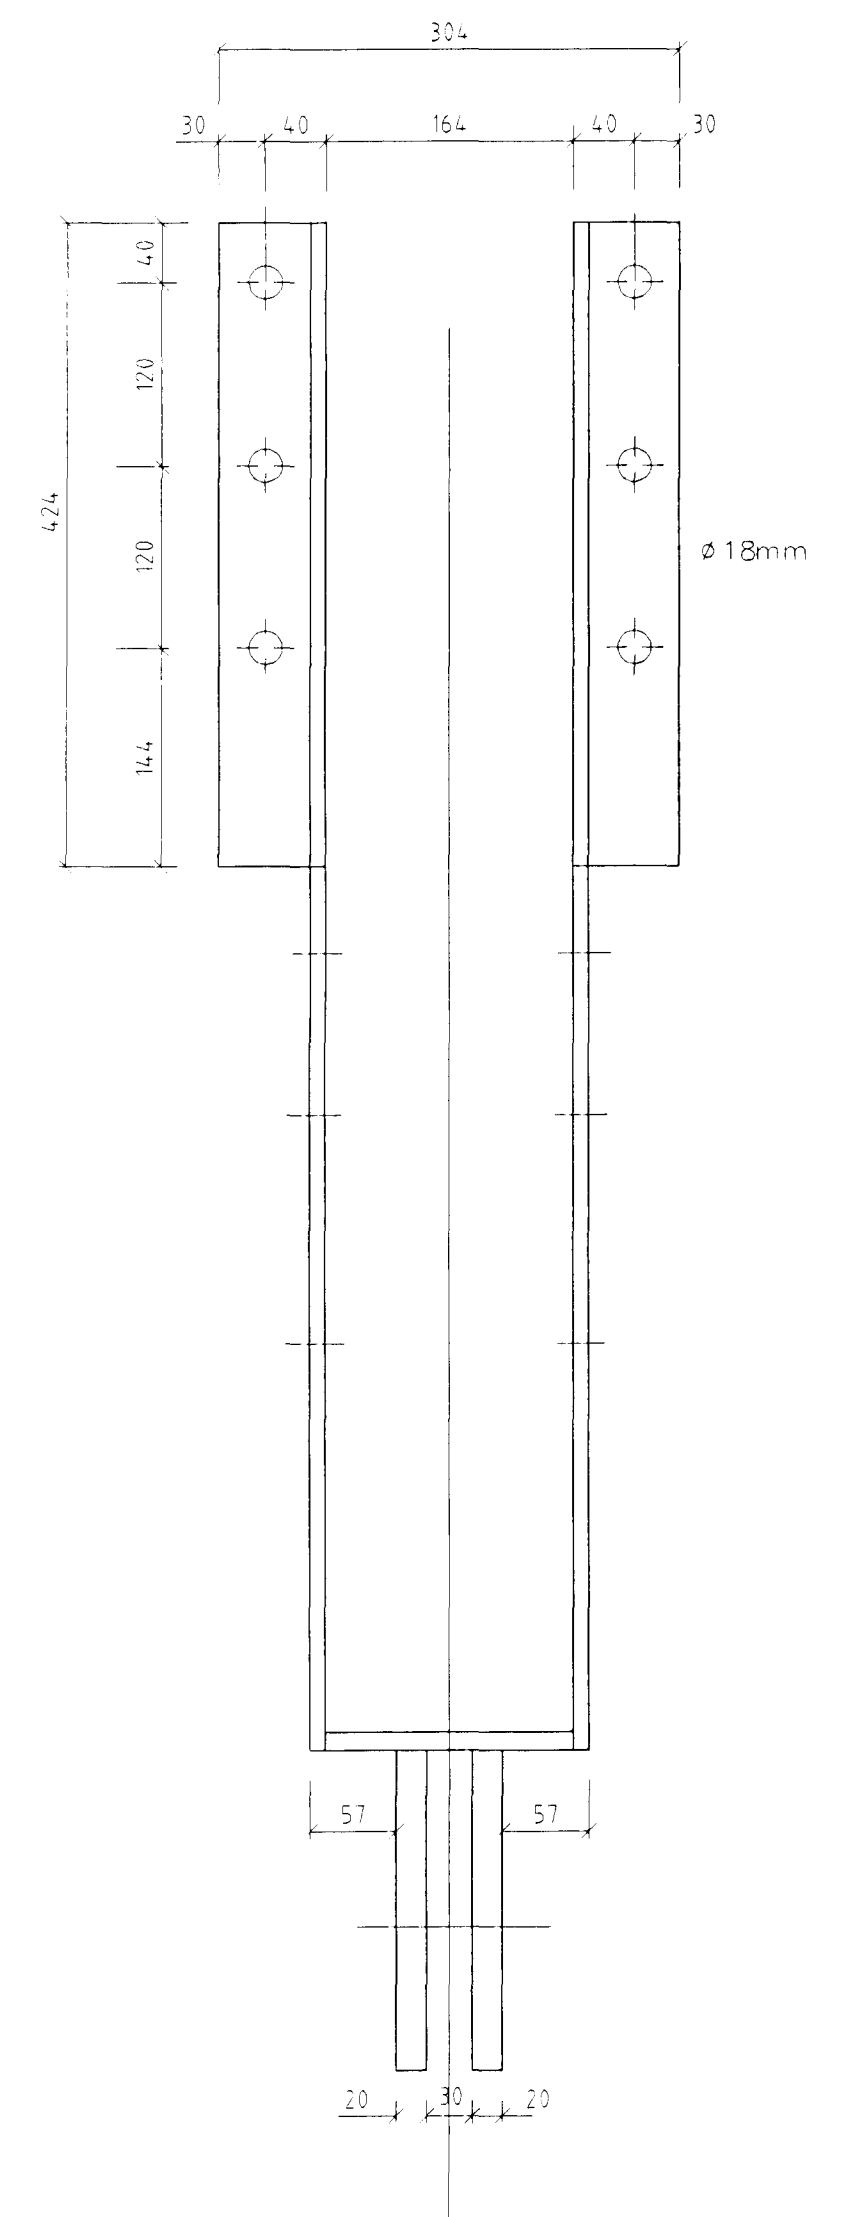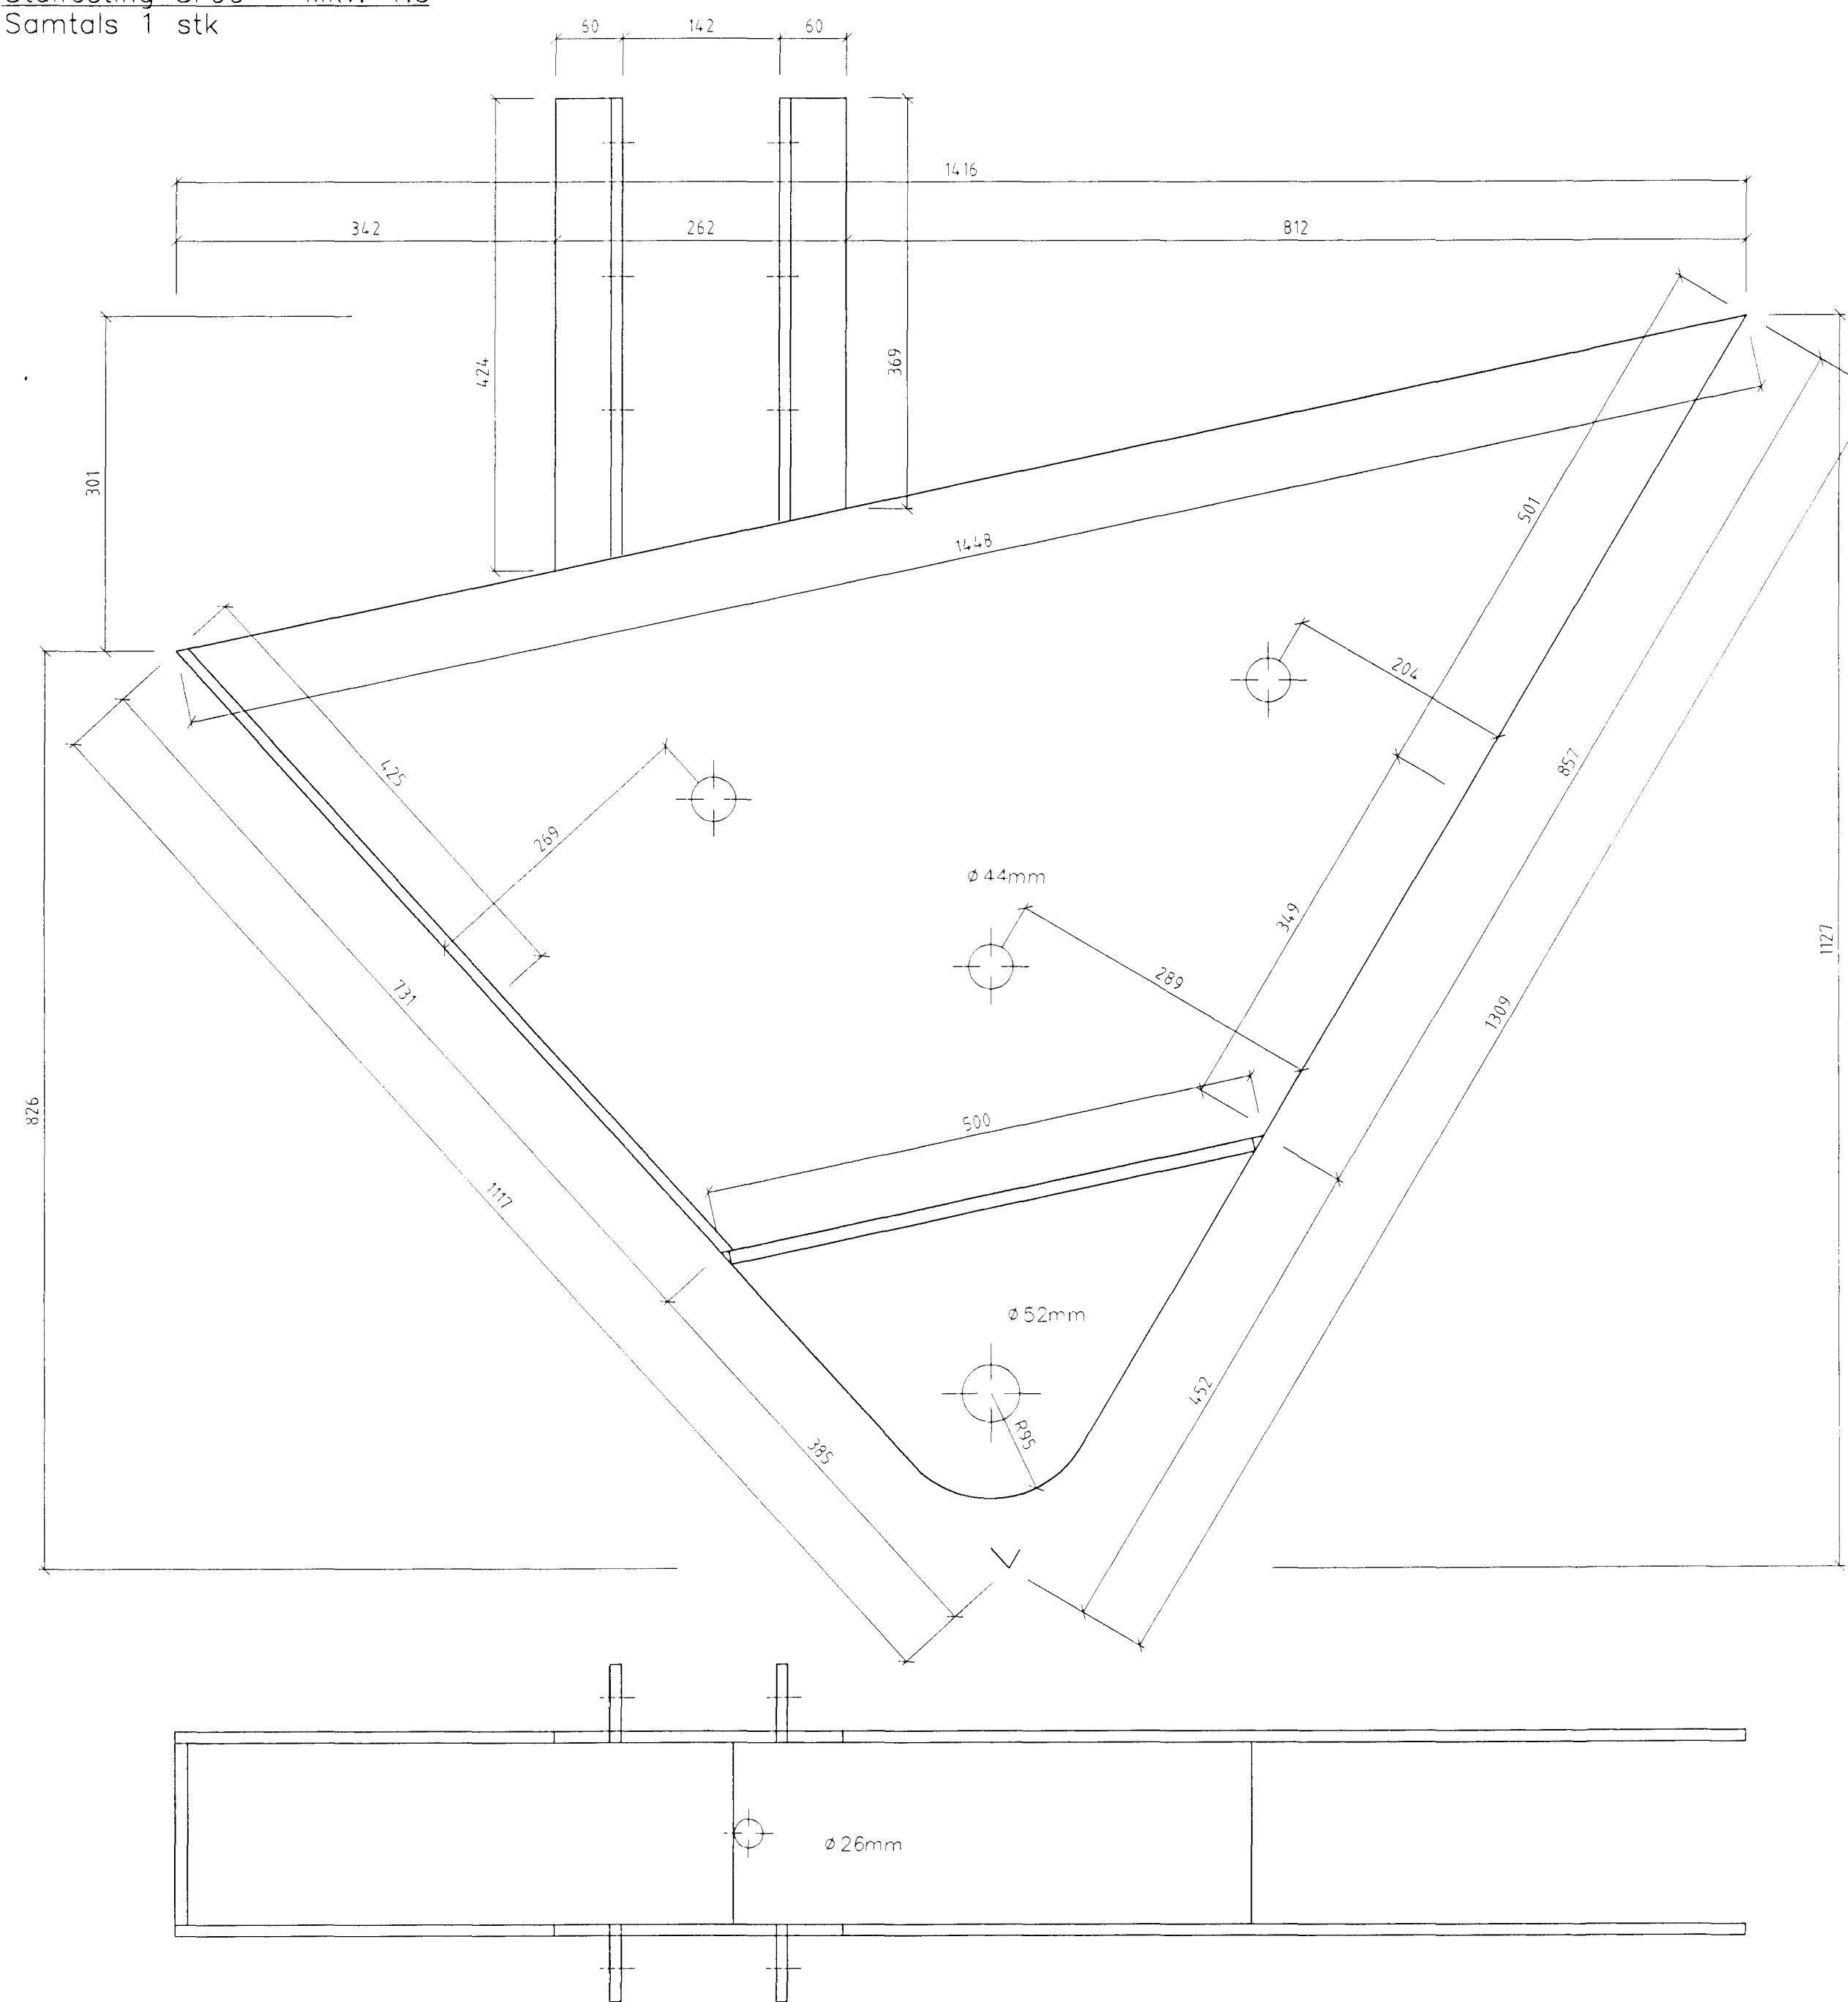

Byggingaulltrúi Hafnarfirðar
Afgreitt þann
04 SEPT. 1997
Sigurbjartur Haldrósson

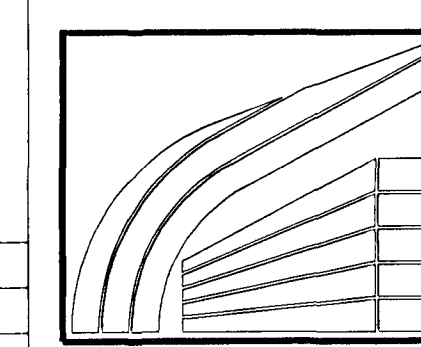

LÍMTRÉ HF.

REYKJAVÍK S: 568 7202
FAX: 568 7252

SIF - Fornubúðir 5, Hafnarfirði

Festingar

| | |
|--------|-------|
| TEIKN. | DAGS. |
| REIKN. | VERK |
| YFIRF. | BLAD |
| MKV. | 213 |

1:5 1:2.5

Þamir

| Breyting | Dags. | Skýring | Br. |
|----------|-------|---------|-----|
| | | | |

SF-213.dwg