

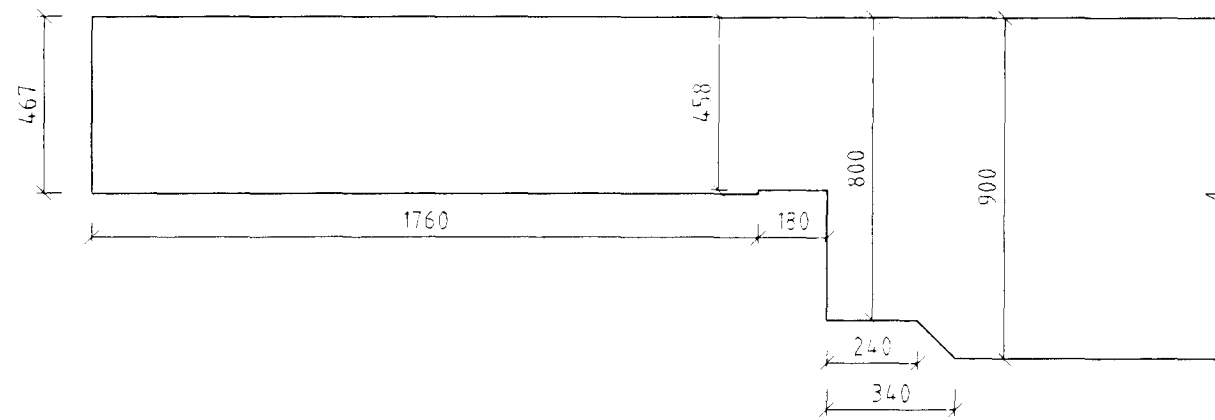
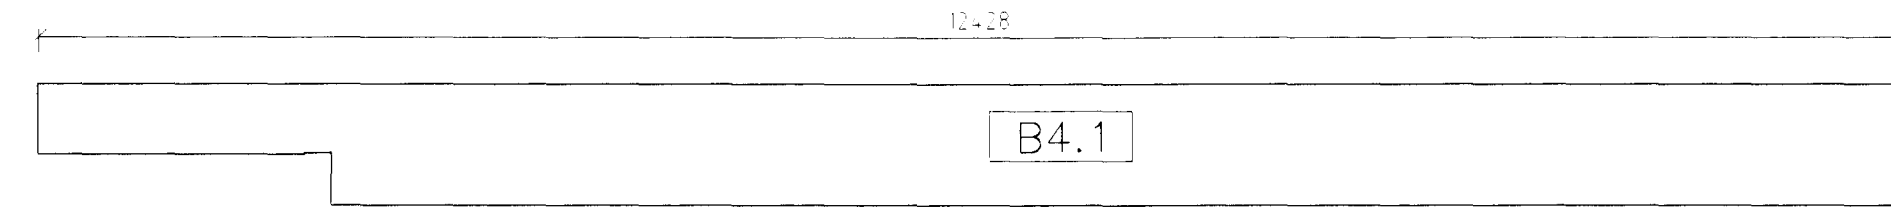




Biti 4.1 140*800 Mkv. 1:50
4 stk

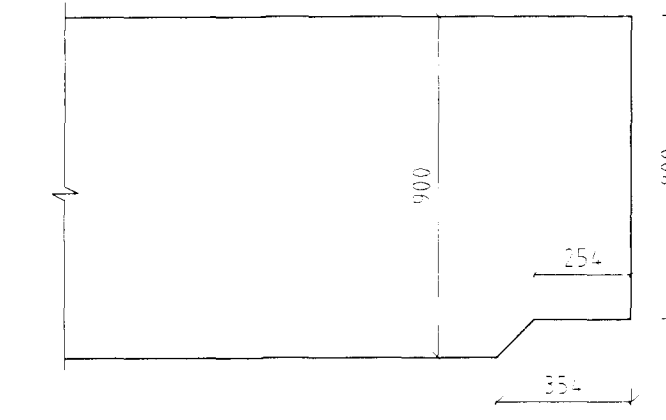



Biti 4.2 185*900 Mkv. 1:50
1 stk

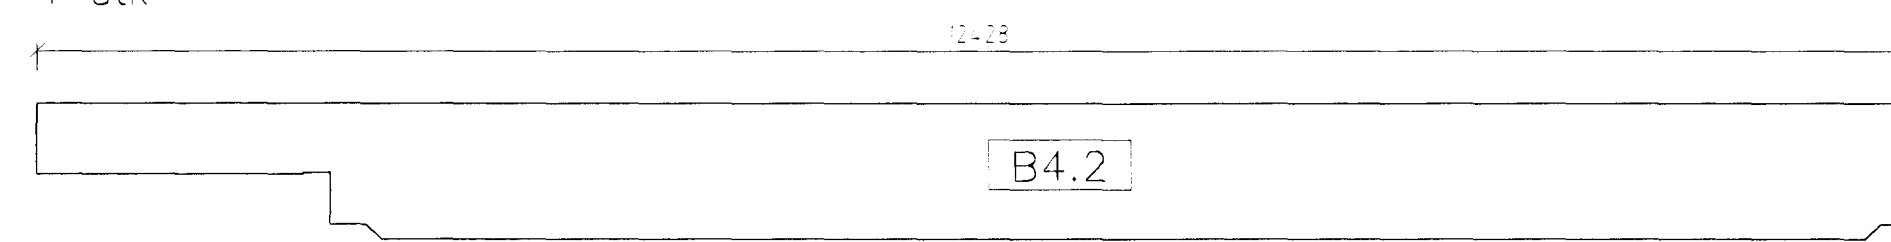



Biti 4.3 140*800 Mkv. 1:50
8 stk

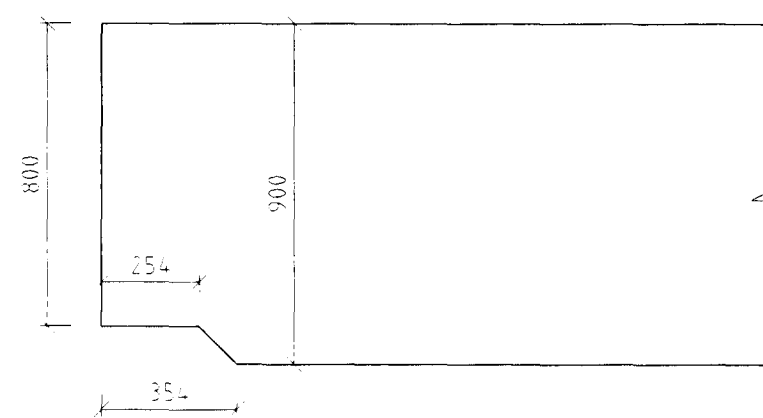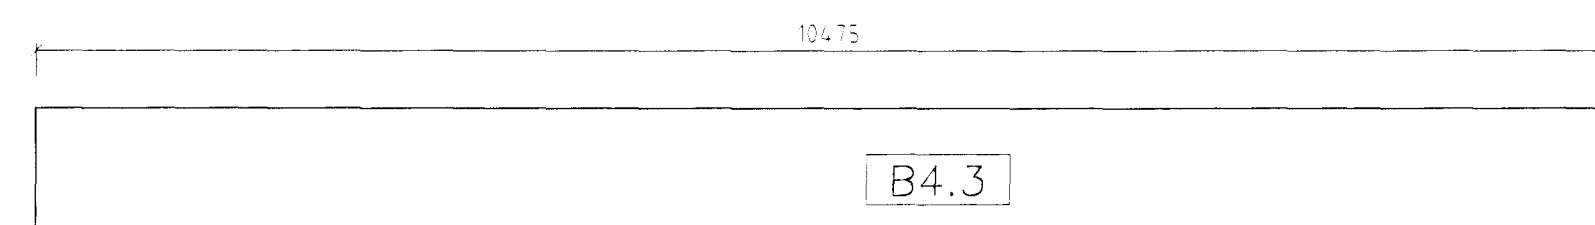



Biti 4.4 185*900 Mkv. 1:50
2 stk

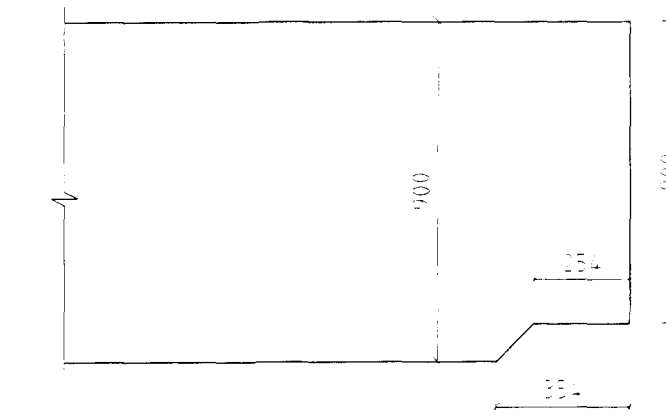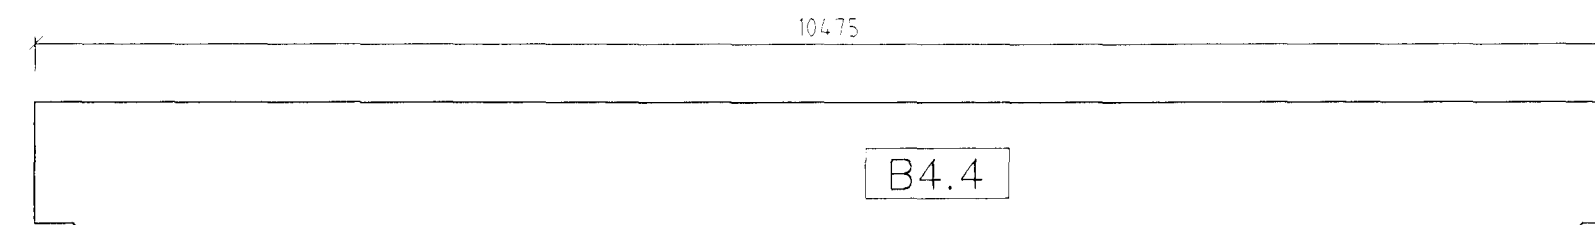



Biti 4.5 140*800 Mkv. 1:50
5 stk

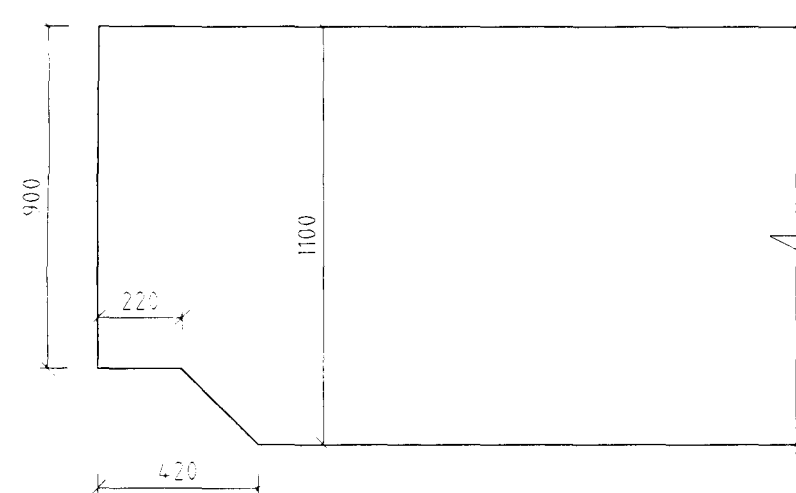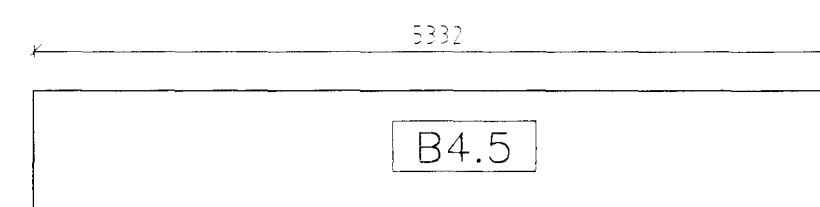


Biti 4.6 185*1100 Mkv. 1:50
5 stk

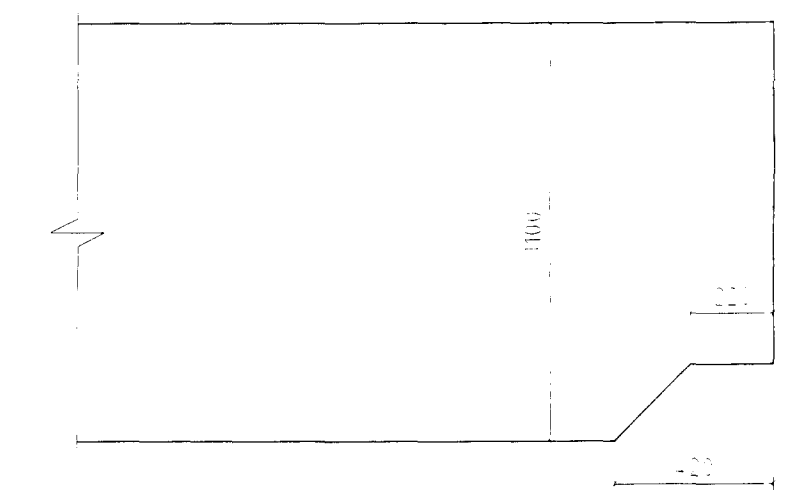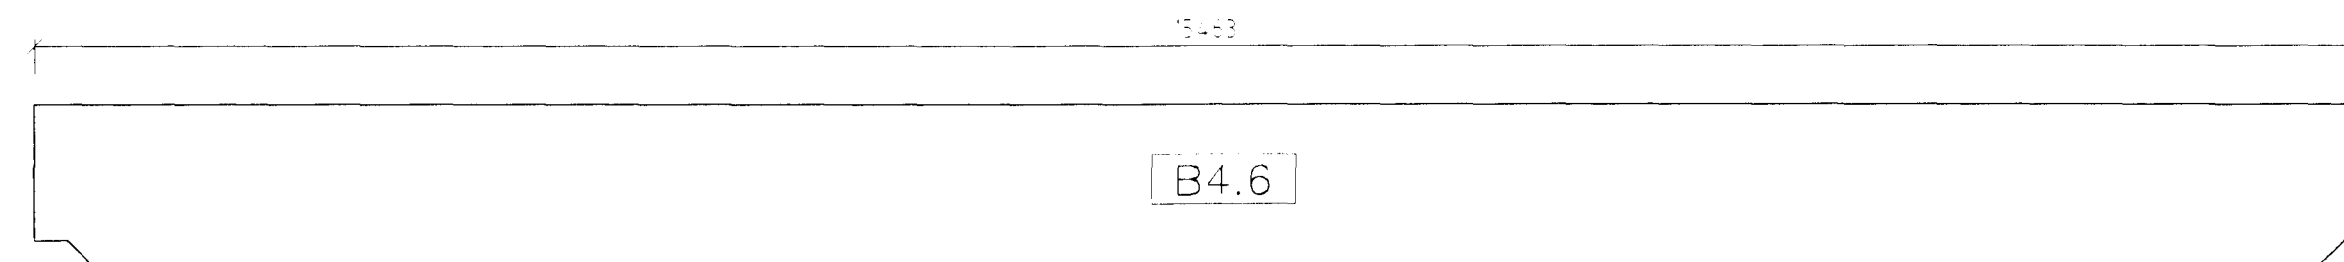

Biti 4.7 140*800 Mkv. 1:50
5 stk

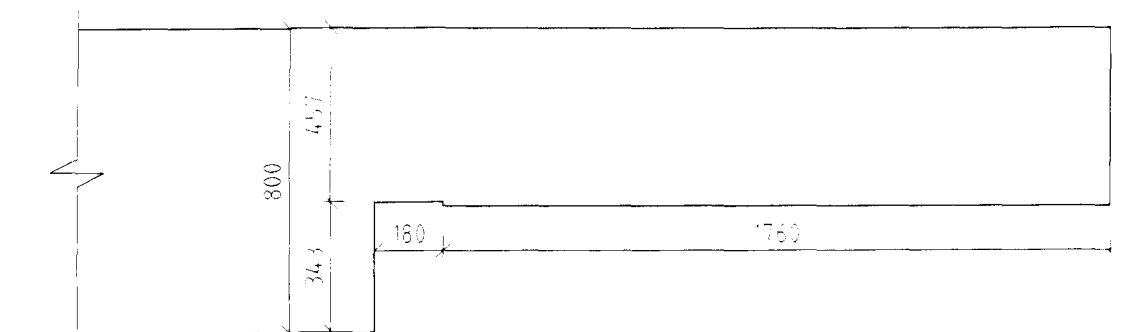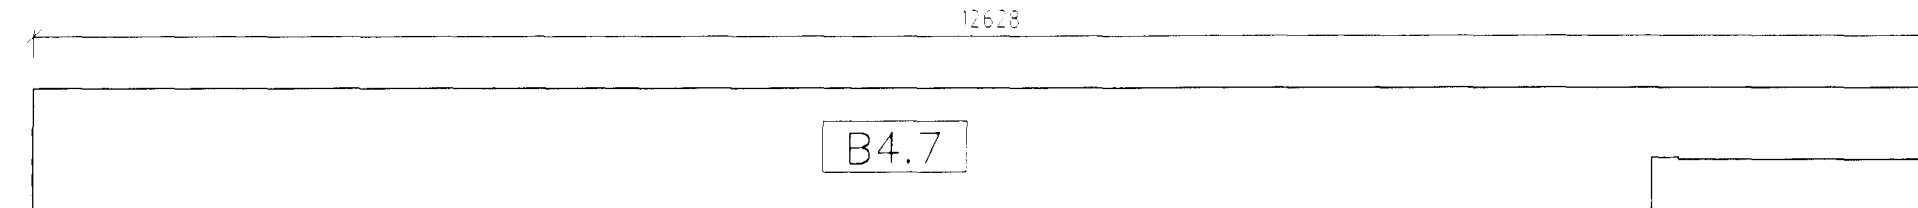

Byggingafulltrúi Hafnarfjarðar
Algreitt þann
04 SEPT. 1997
Sigurbjartur Halldórsson

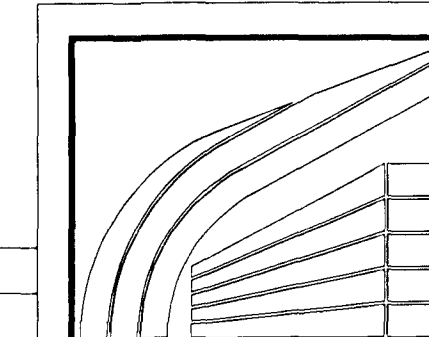

LÍMTRÉ HF.

REYKJAVÍK S. 568 7202
FAX: 568 7252

SÍF - Fornbúðir 5, Hafnarfirði

Framleiðsluteikning Límtrés

TEKNI.	DAGS.	97 07
REKN.	VERK.	
YFIRF.	BLAD	303
MKV.	1:50, 1:20	

Brami Bry

Breyting	Dags.	Skýring	Br.