

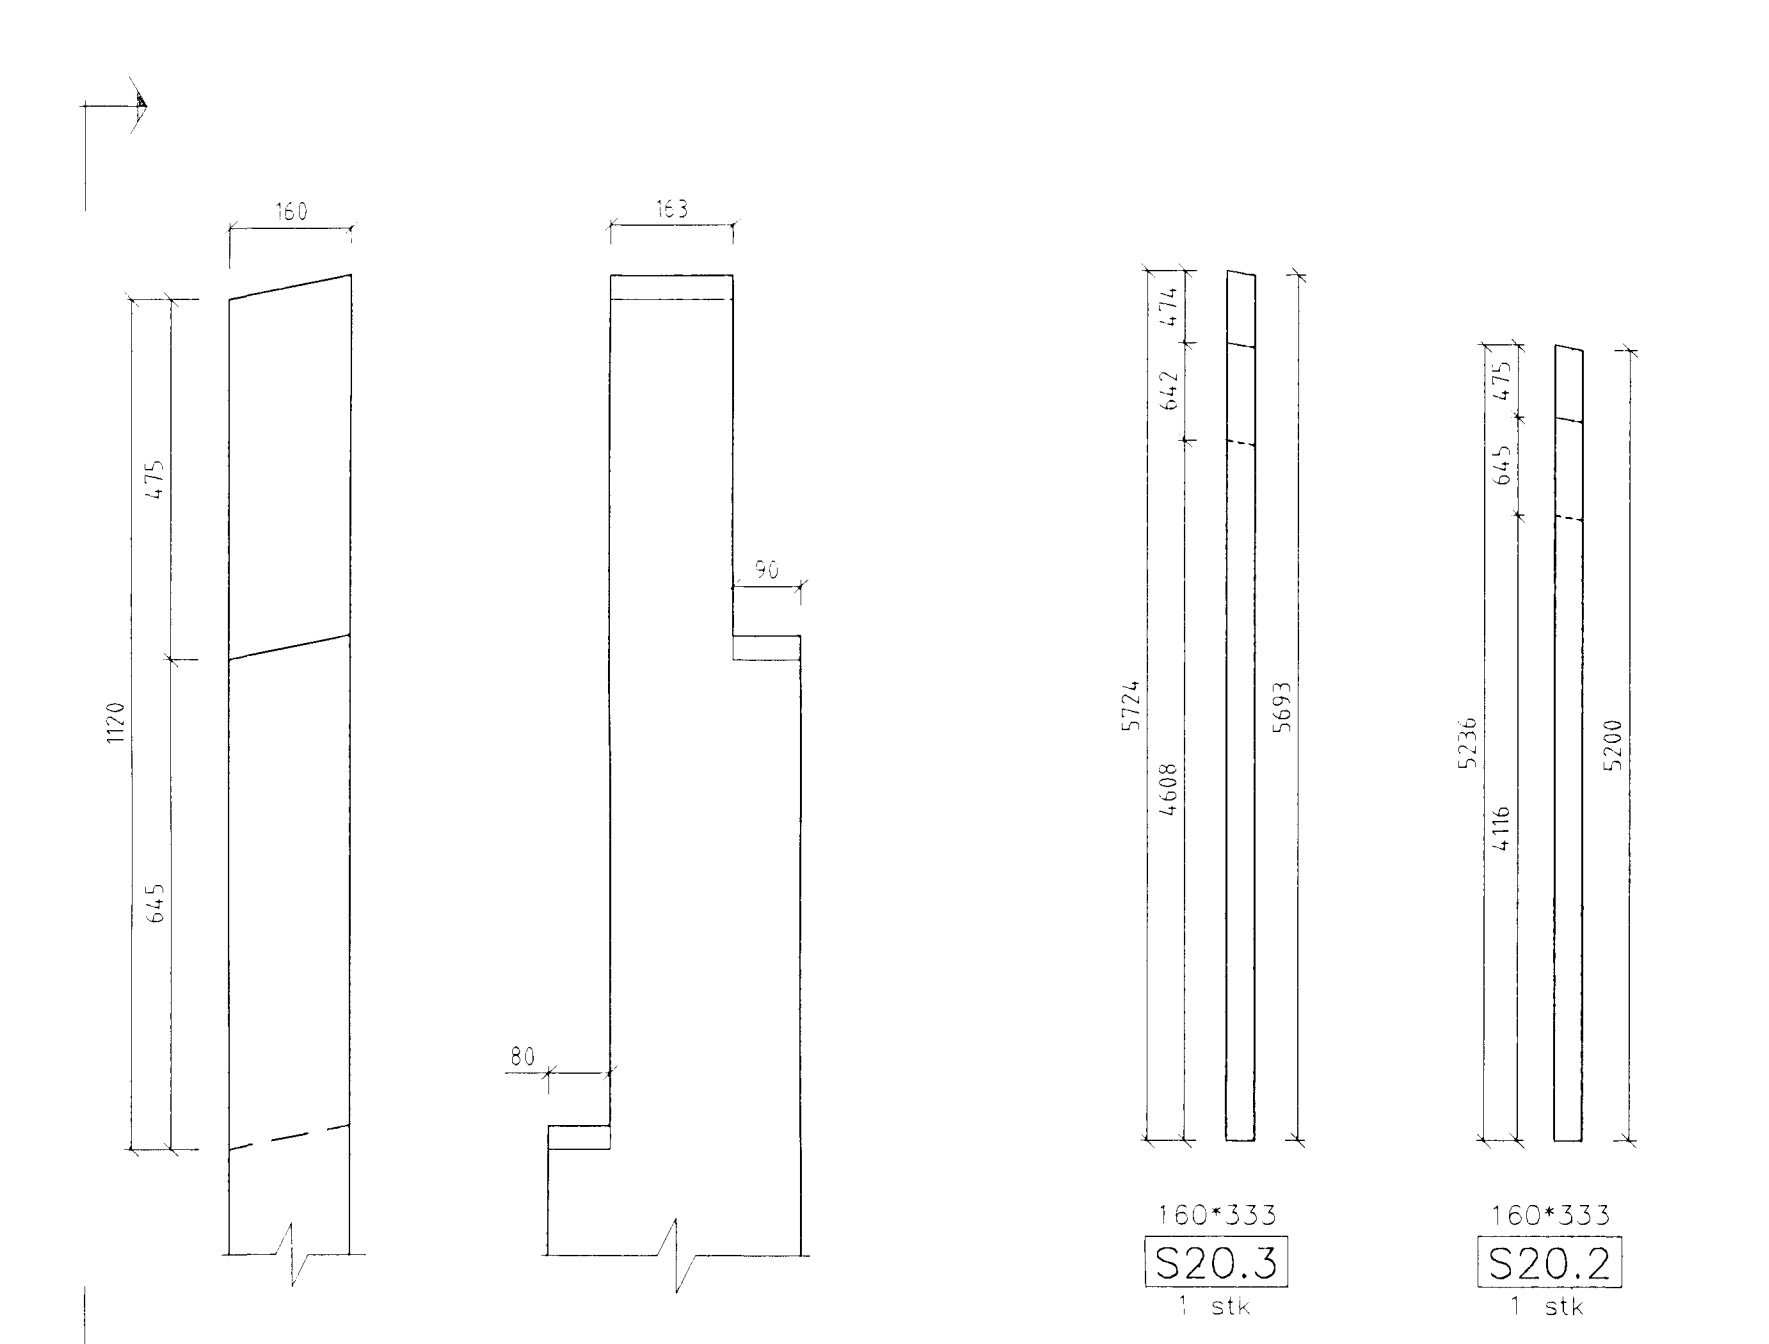
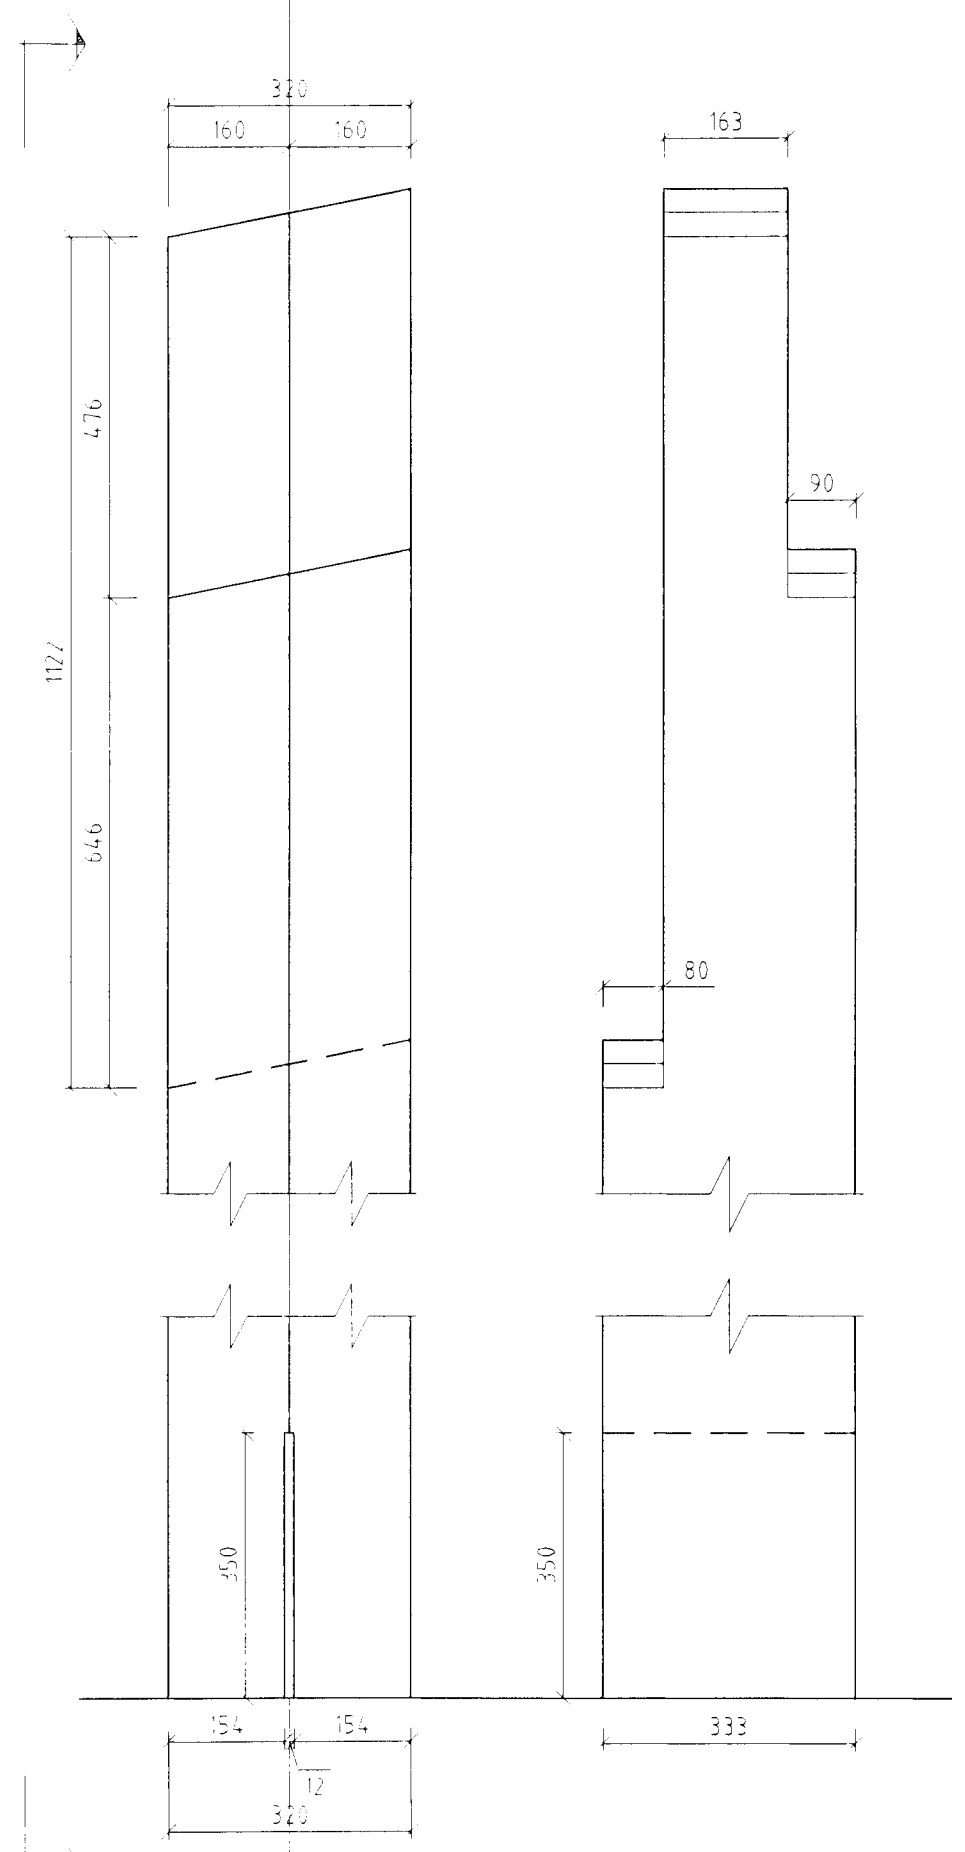
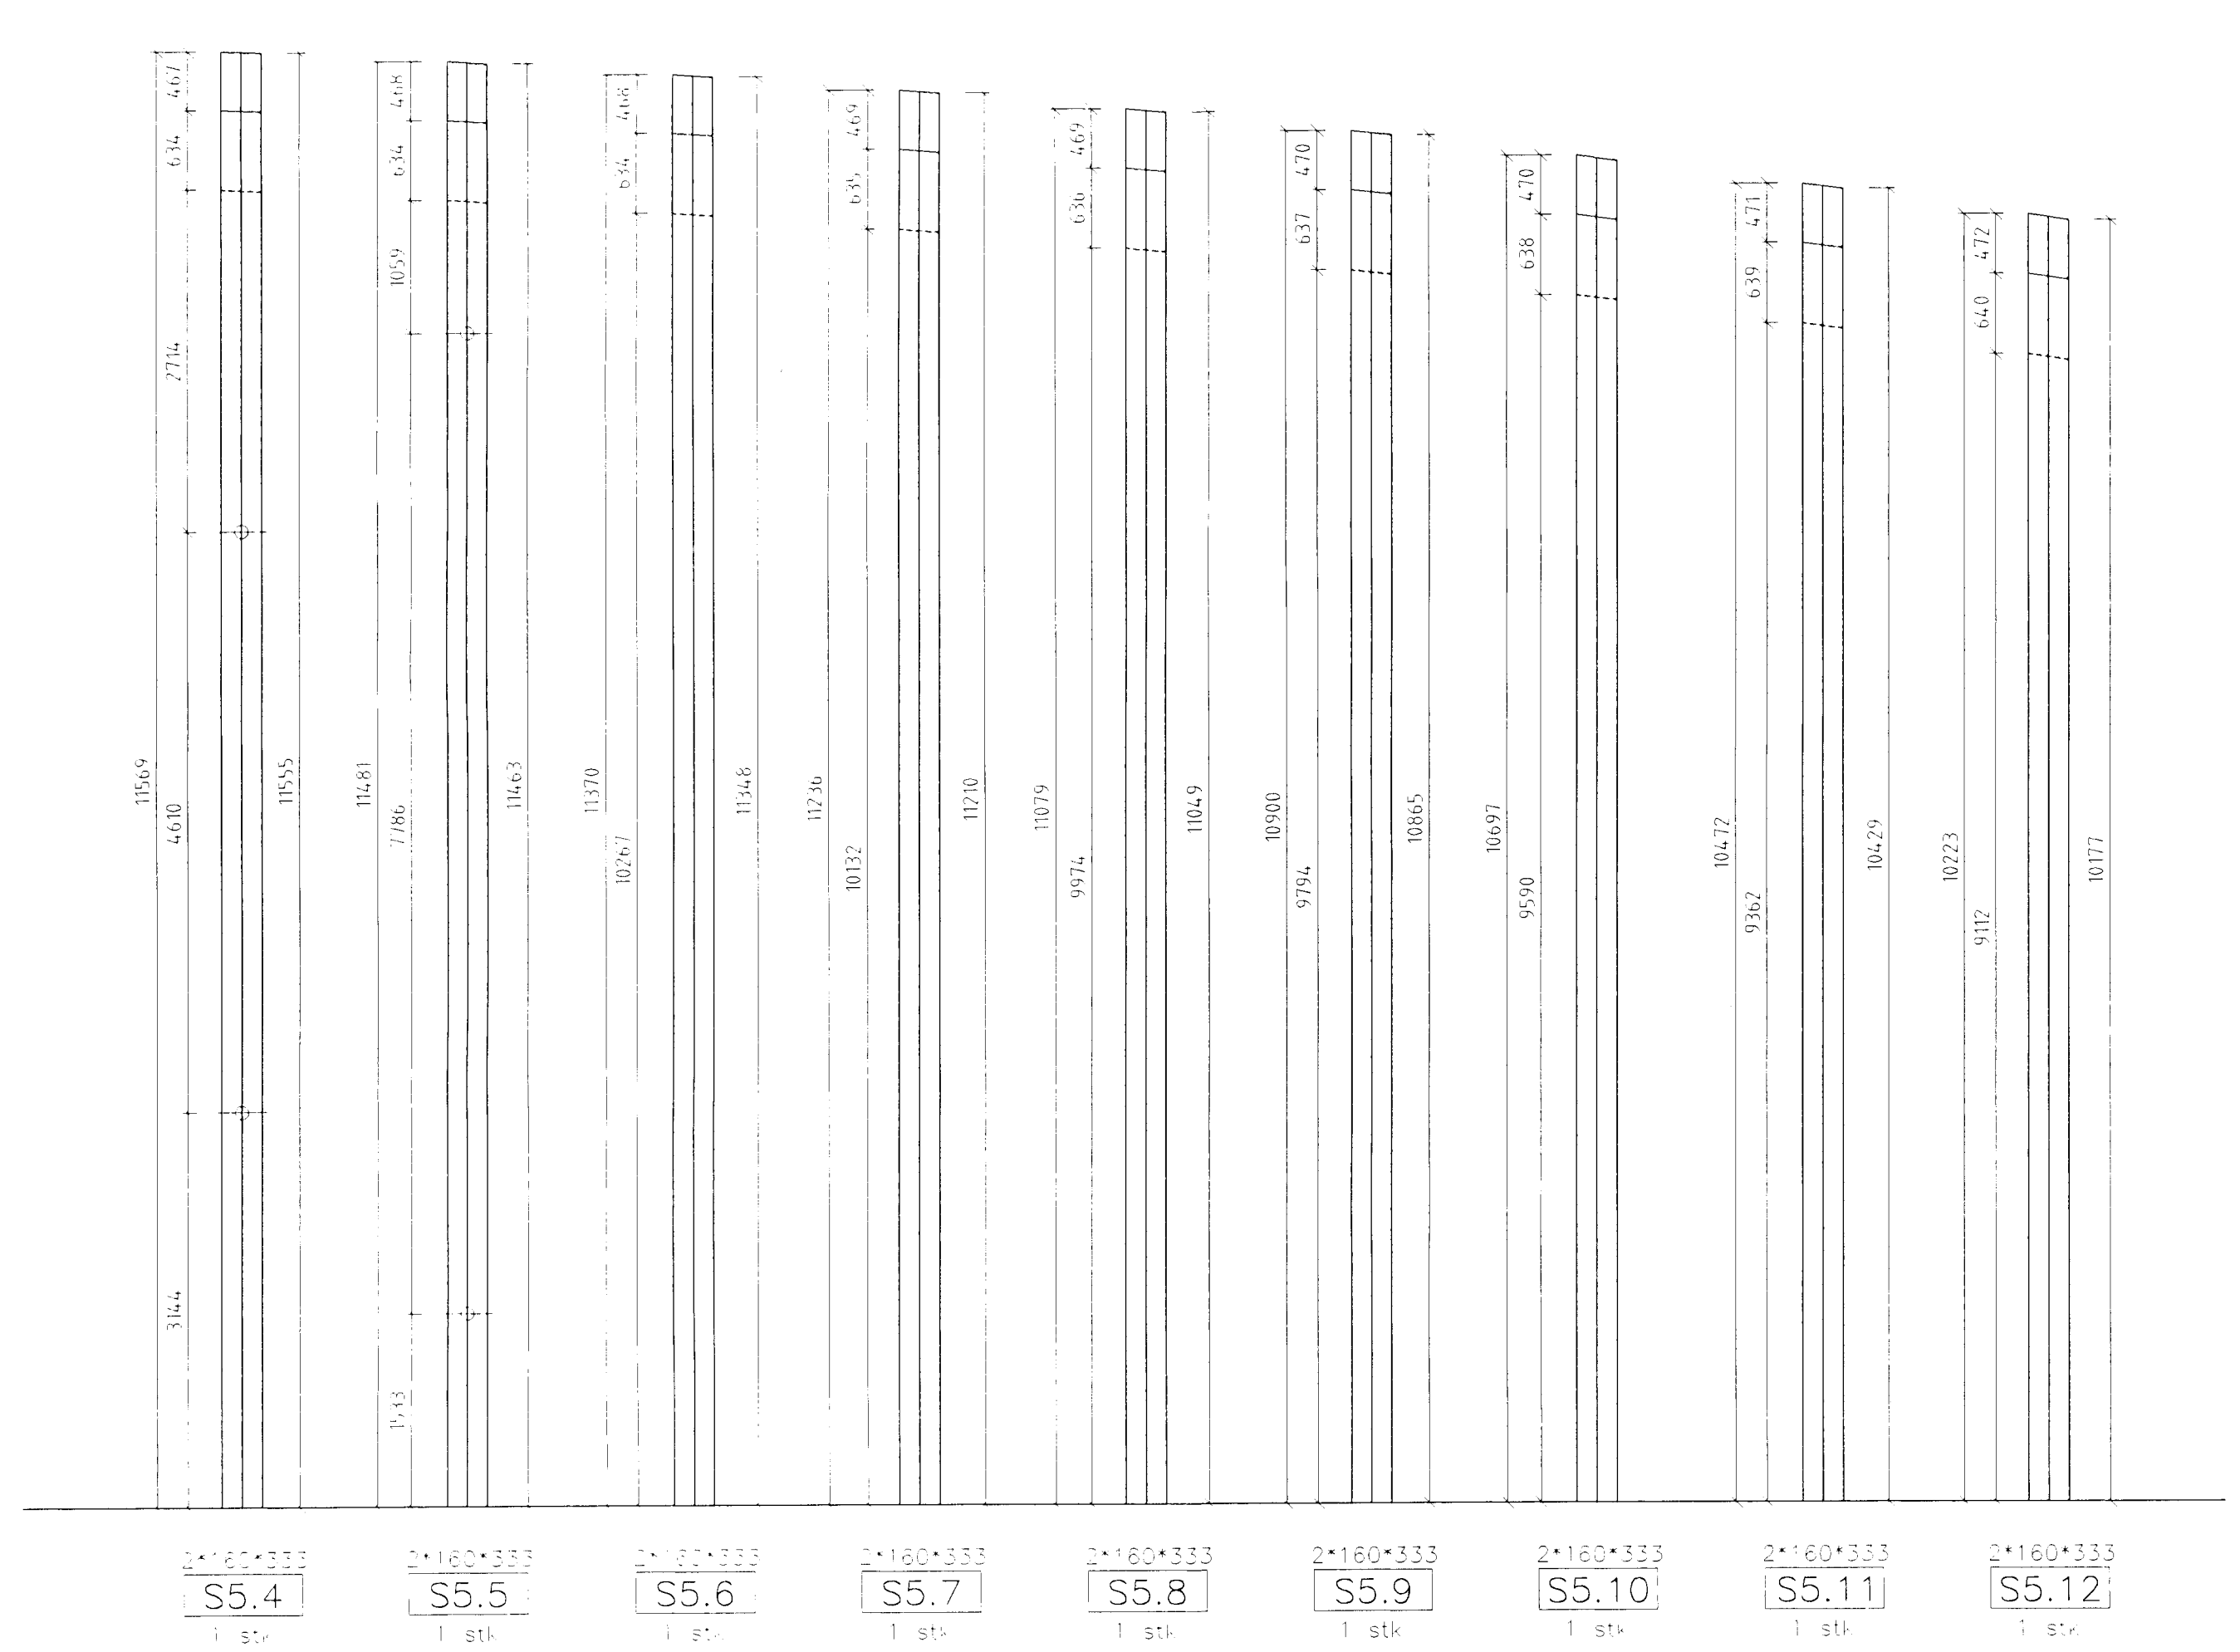


Súlur S5 2\*160\*333 Mkv. 1:50

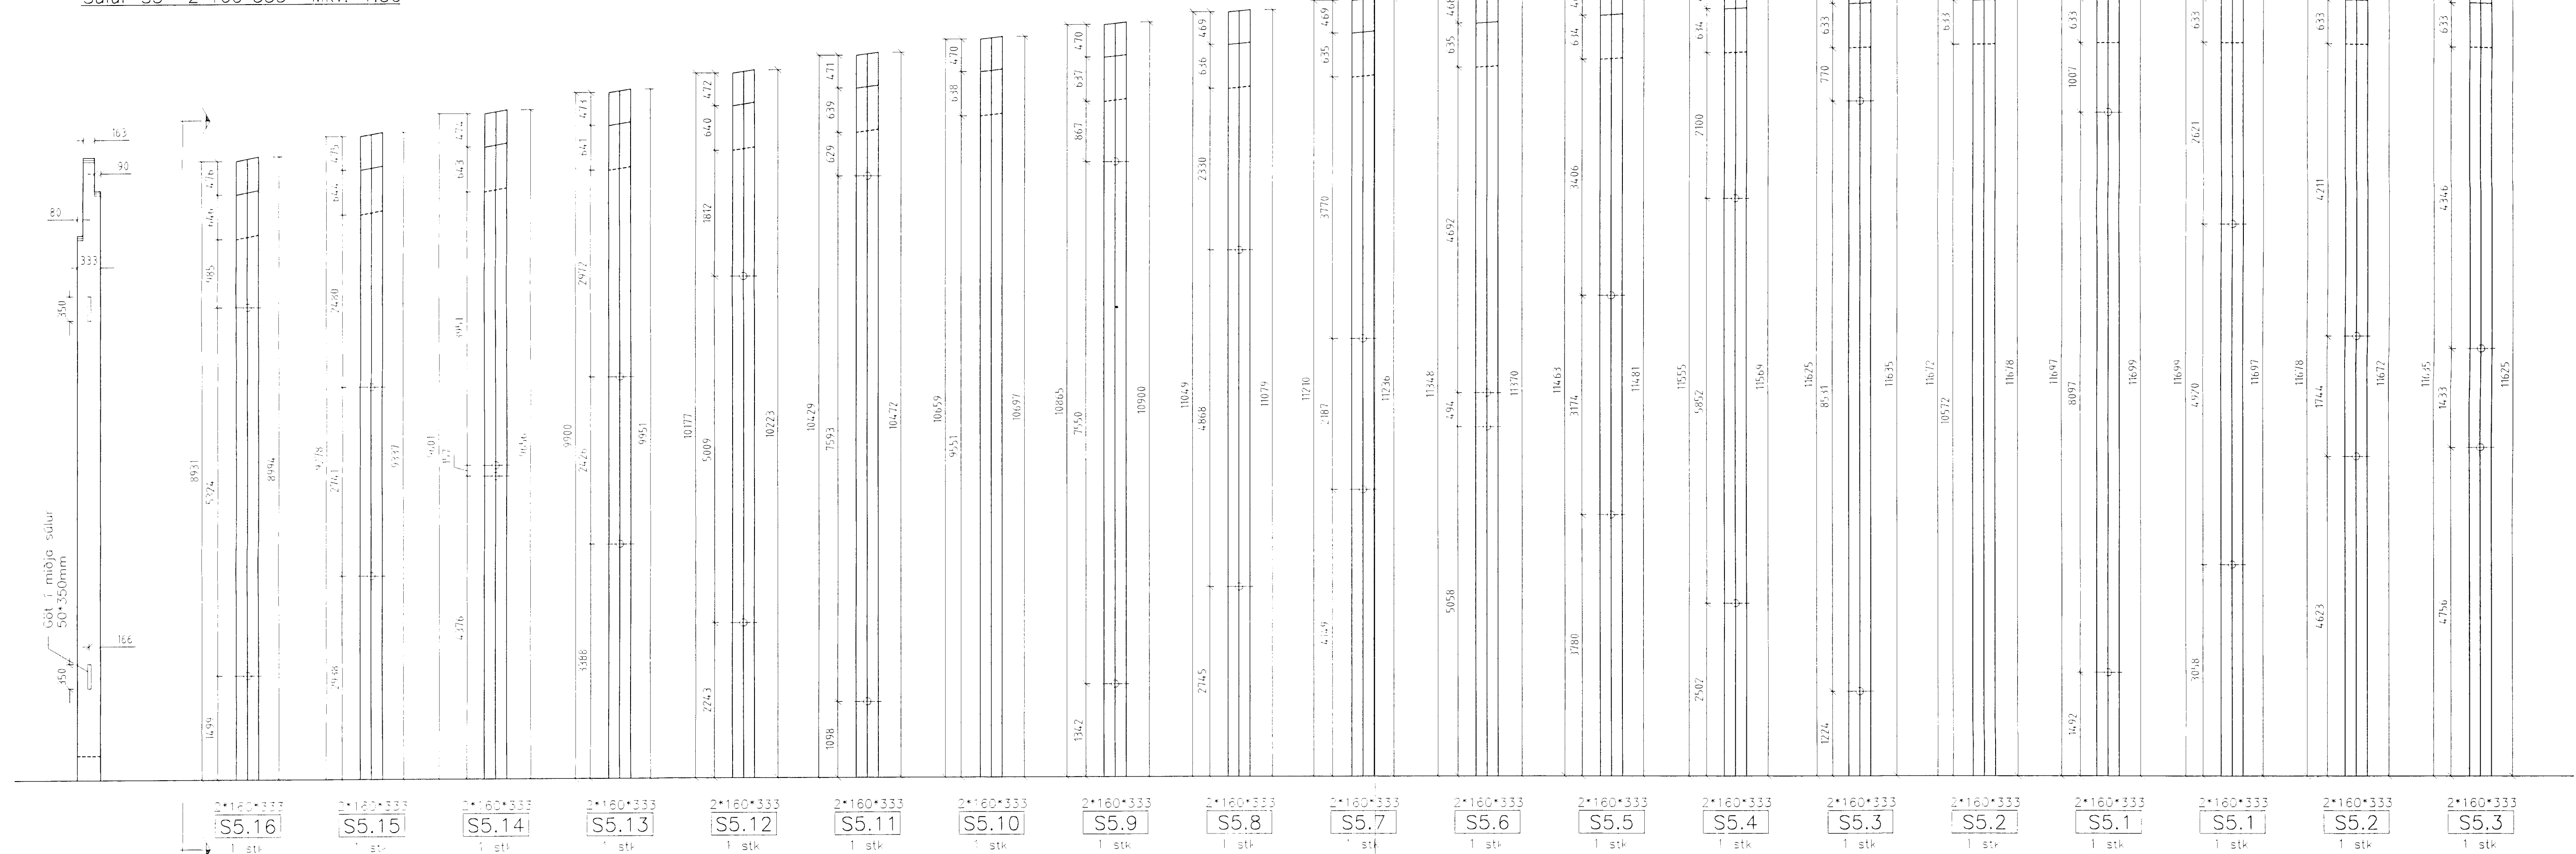

Breyting	Dags.	Skýring	Br.

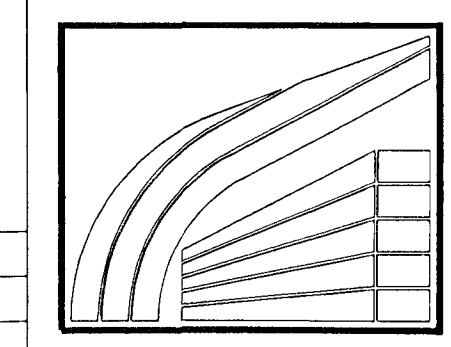

**LÍMTRÉ HF.**  
 REYKJAVÍK S: 568 7202  
 FAX: 568 7252  
 SÍF - Förnúðir 5, Hafnarfirði  
 Framleiðsluteikning Límtrés

Byggingufulltrúi Hafnarfjarðar  
 Algjæfitt þann  
 04 SEPT. 1997  
 Sigurbjartur Halldórsson

TEKN.	DAGS.	SÍF-306.DWG
REKN.	VERK.	97.07
YFIRF.	BLAD.	306
MKV.	1:50, 1:20	

*Bærni Örn*