




Holplötur 40/120cm nr.1-16, 18-24, 29-32, 34 og 38-39 30 stk.

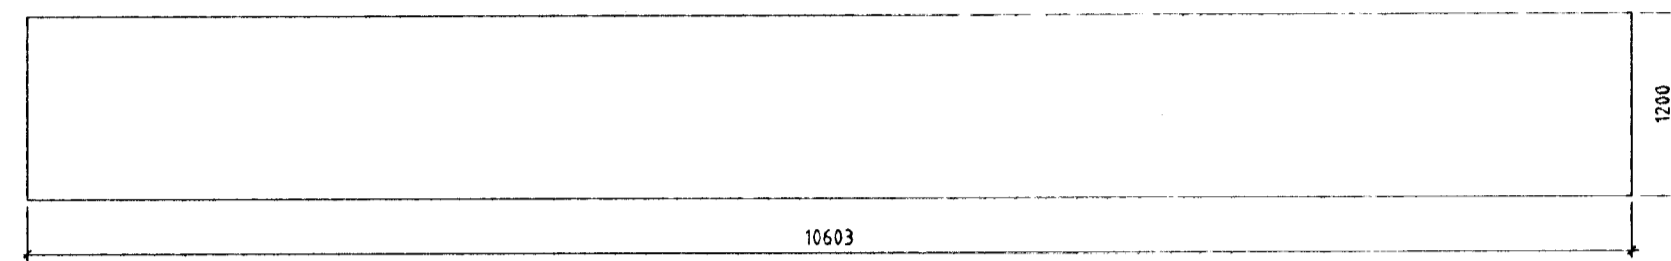


Holplötur 26.5/120cm nr. 65-98 og 102-108 41 stk.

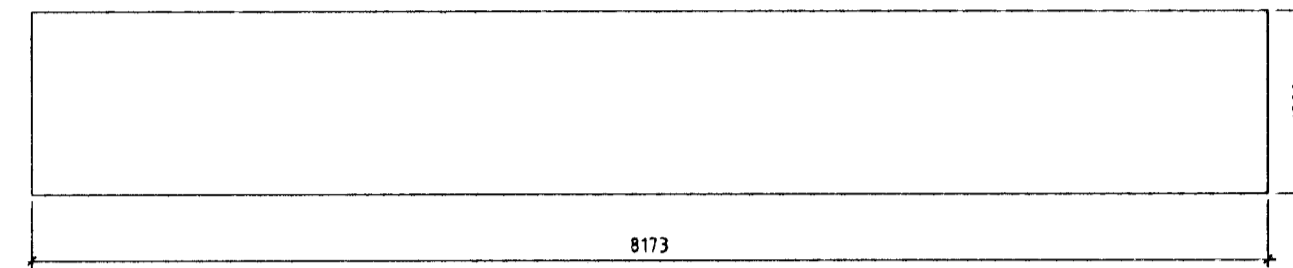


Holplötur 26.5/120cm nr. 44-47 4 stk.

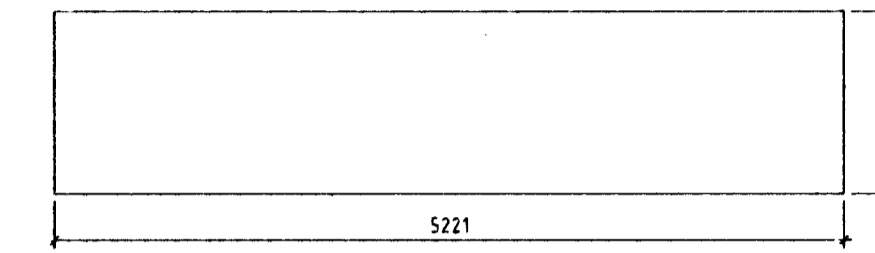


Holplata 40/120cm nr. 26 1 stk.

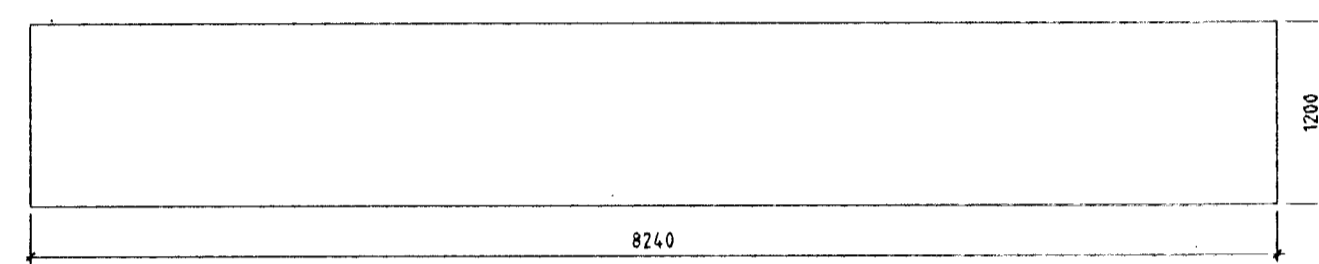


Holplata 26.5/120cm nr. 41 1 stk.

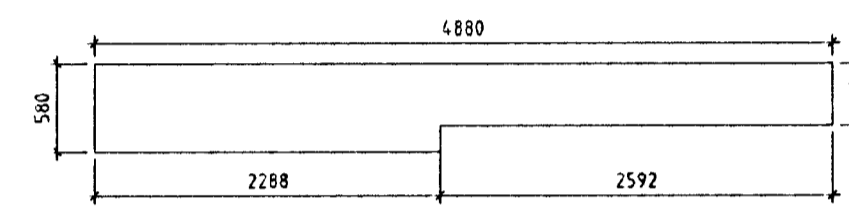


Holplata 26.5/120cm nr. 48 1 stk.

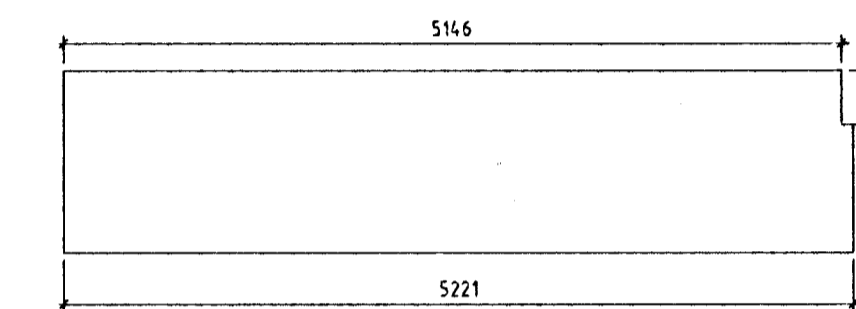


Holplata 40/120cm nr. 27 1 stk.

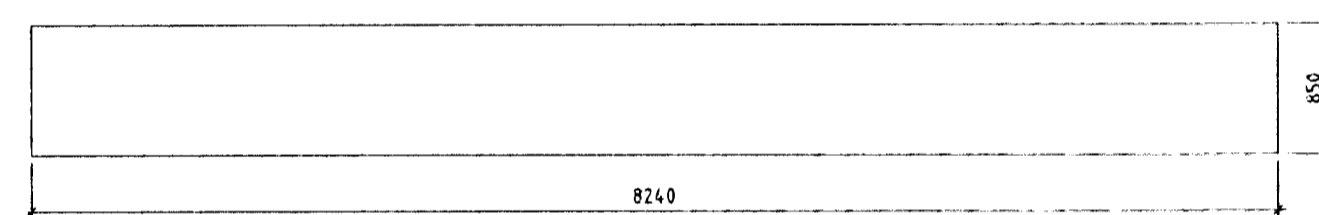


Holplötur 26.5/120cm nr. 42 og 43 2 stk.

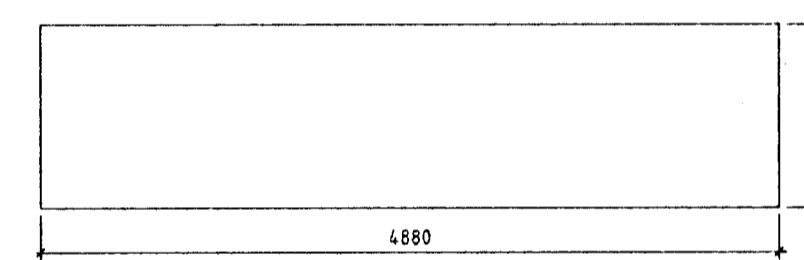

Holplötur 26.5/120cm nr. 50,54,56-61 8 stk.

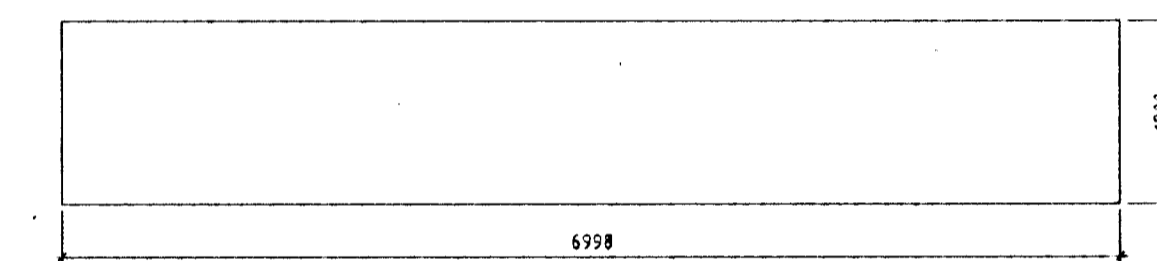

Holplata 40/120cm nr. 28 1 stk.

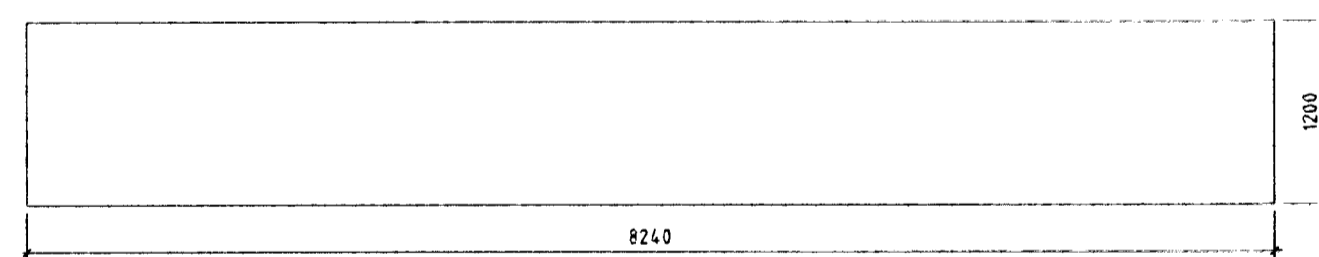

Notálag á holplötur/rifjaplötur (fyrir utan ásteypulag 8cm) =10 KN/m².

30 JUNI 1997



T11 TEIKNISTOFAN SMÍÐJUVEGI 11
200 KÓPAVOGI
S: 564 4680 FAX: 564 4681

Verkhelti	SÍF Birgðast. Fornubúðir 5	Mkv.	1:50
Verkhuti	Holplötur/Rifjaplötur, málsetning	Dagsetning	08.06.1997
Bjarni Arnason MTFI	Hannað Bjarni Arnason	Blað nr.	1.28 af
Ragnar Gunnarsson MTFI	Teiknað Auður Eik	Brétt	

Bjarni Arnason