




Deili D1

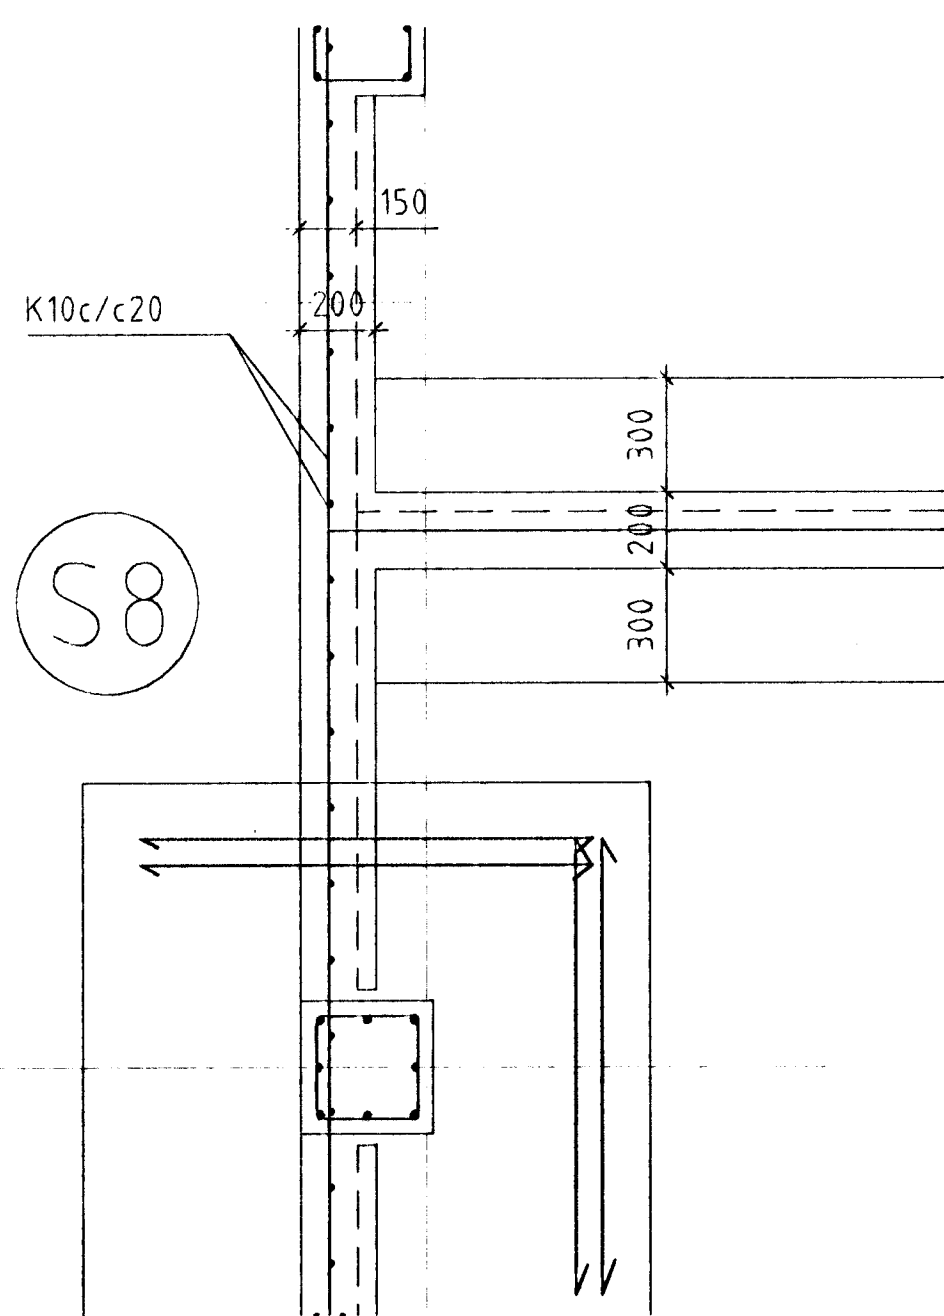


Deili D3

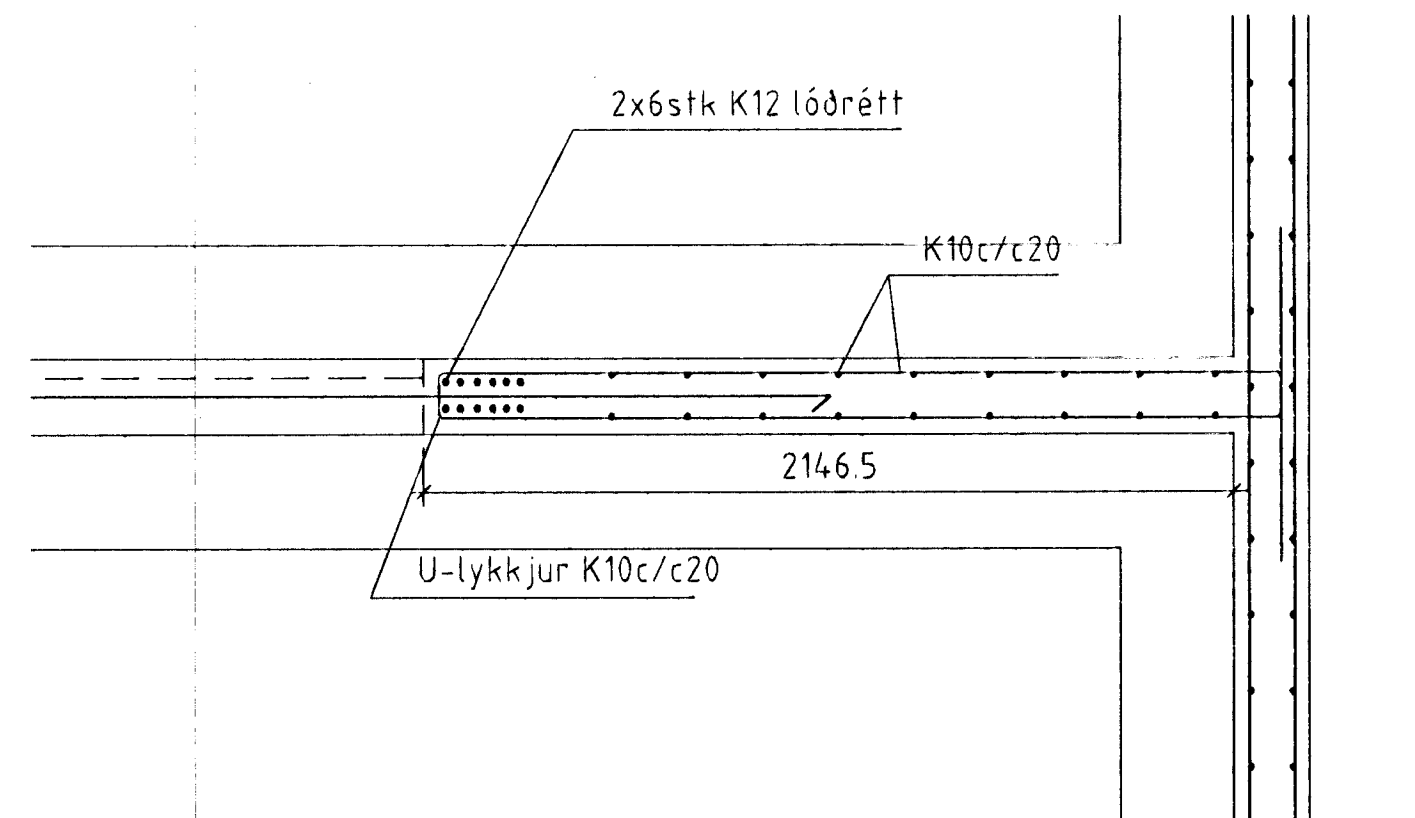


Deili D4

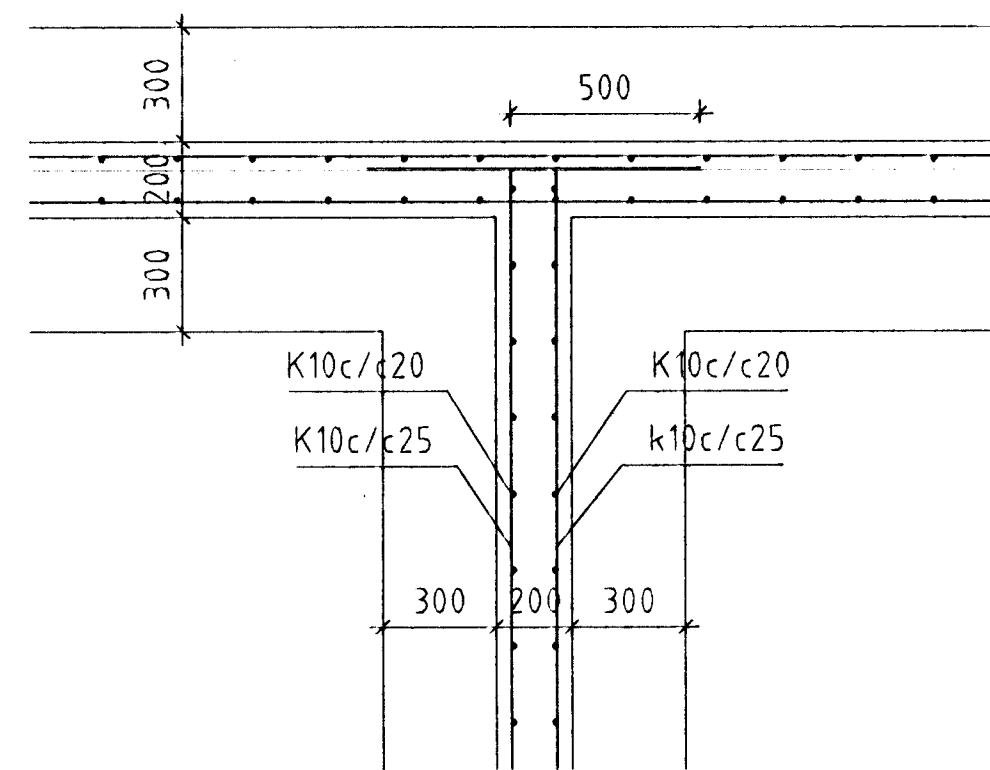


Deili D6

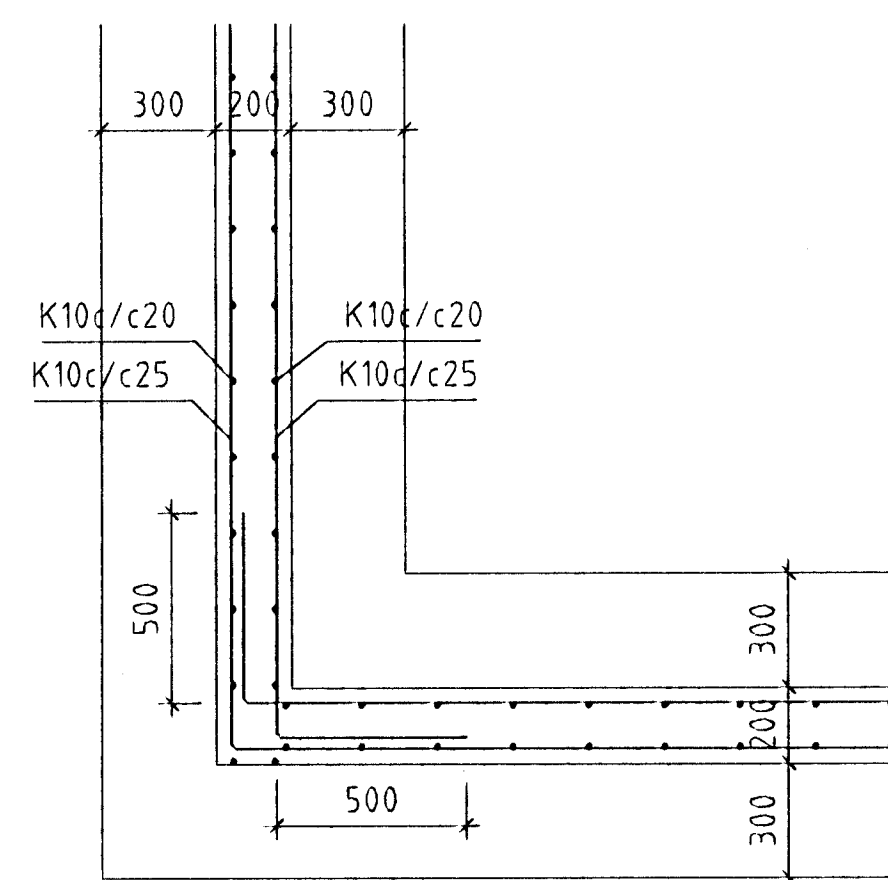

Deili D7

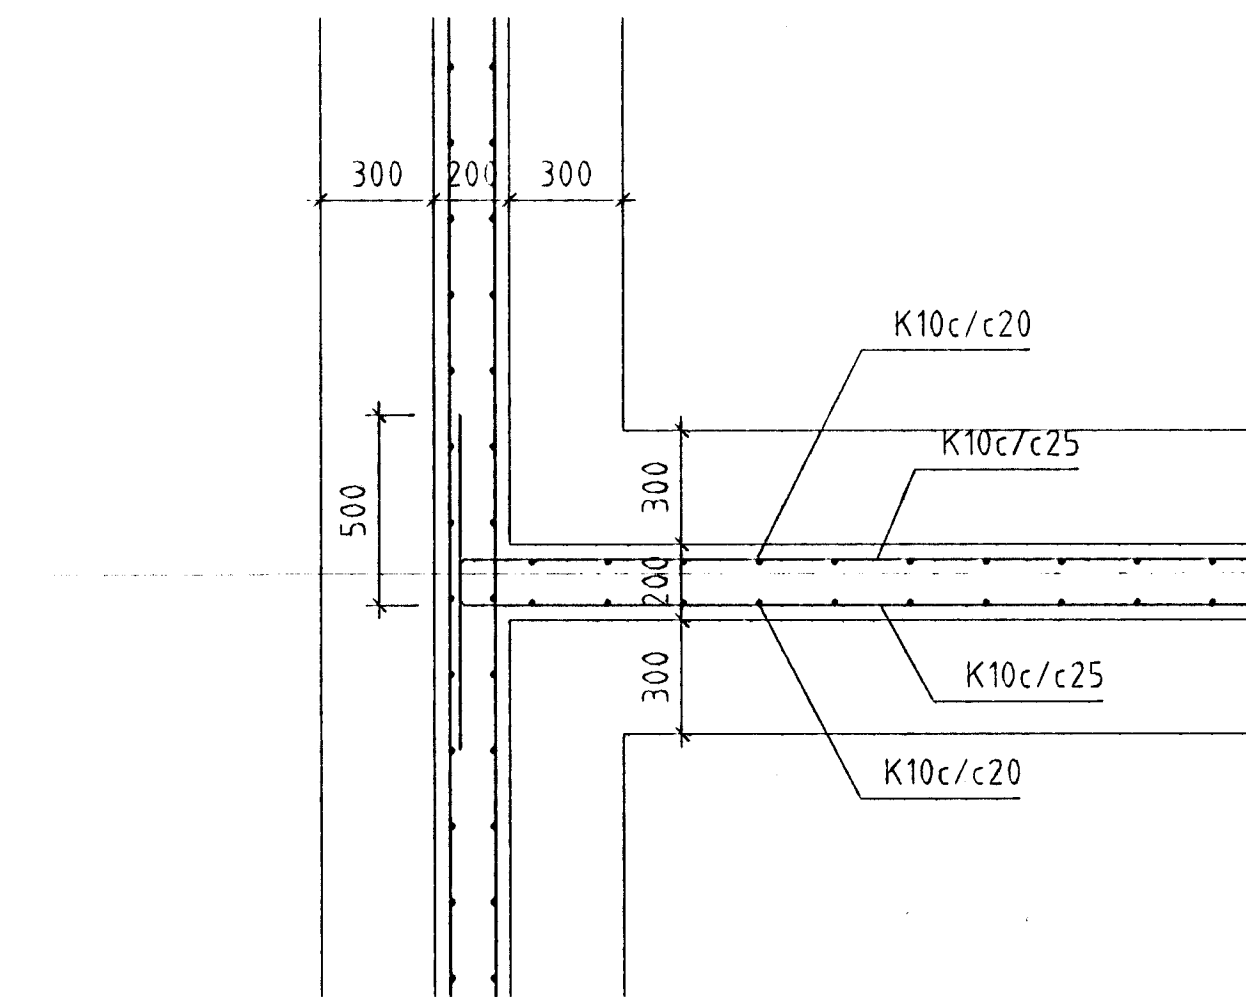

Deili D5

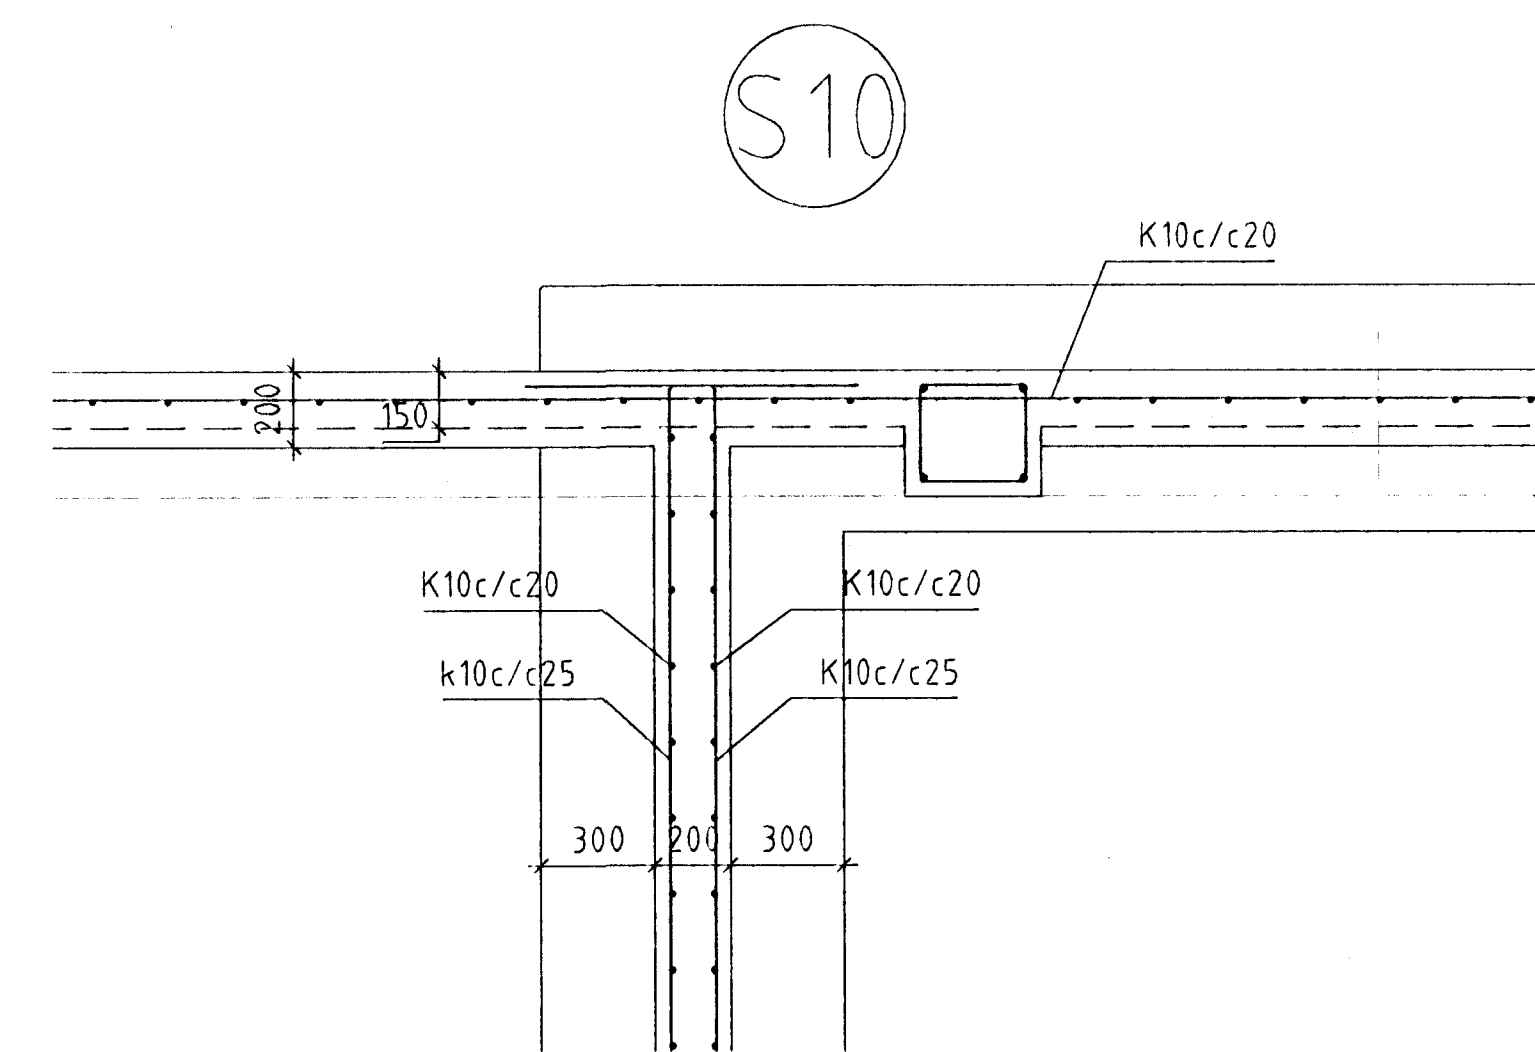

Deili D2

30 JUNI 1997  
 HAFNARJARDARBER  
 Gunnar Gunnarsson  
 BYGGINGAFULLTRUI  
 Deili

<b>T11</b> TEIKNISTOFAN SMÍÐJUVEGI 11 200 KÓPAVOGI S: 564 4680 FAX: 564 4681			
Verkefni	SÍF Birgðast. Fornubúðir 5	Mkv.	1:20
Verkhúti	Deilimyndir	Dagsetning	12.05.1997
Bjarni Arnason MTFI	Hannað Bjarni Arnason	Blað nr.	1.10 of
Ragnar Gunnarsson MTFI	Teiknað Auður Eik	Breytt	07.06.1997
Bjarni Arnason			