




Snid A4 1:20

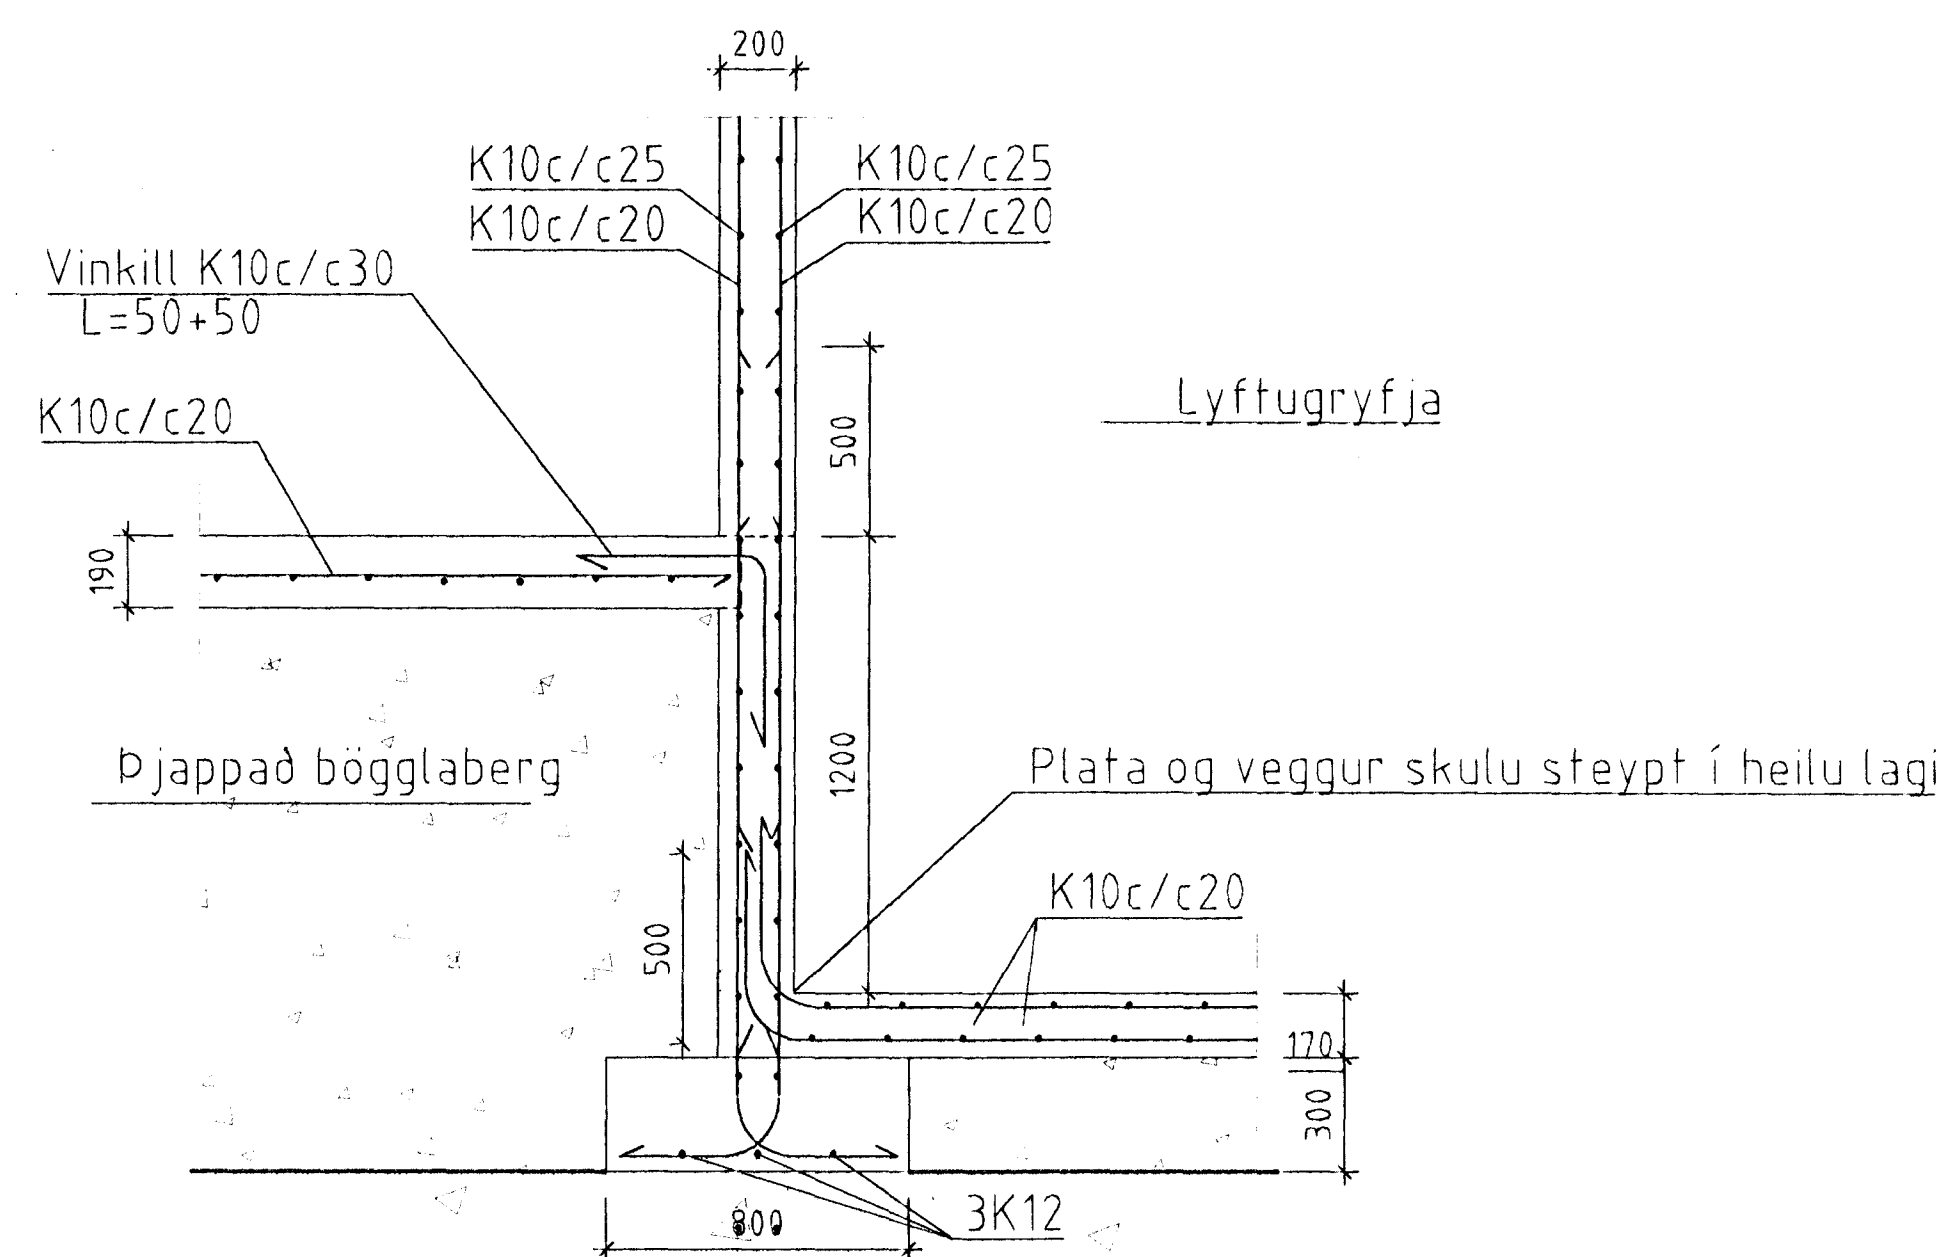


Djappað bögglaberg

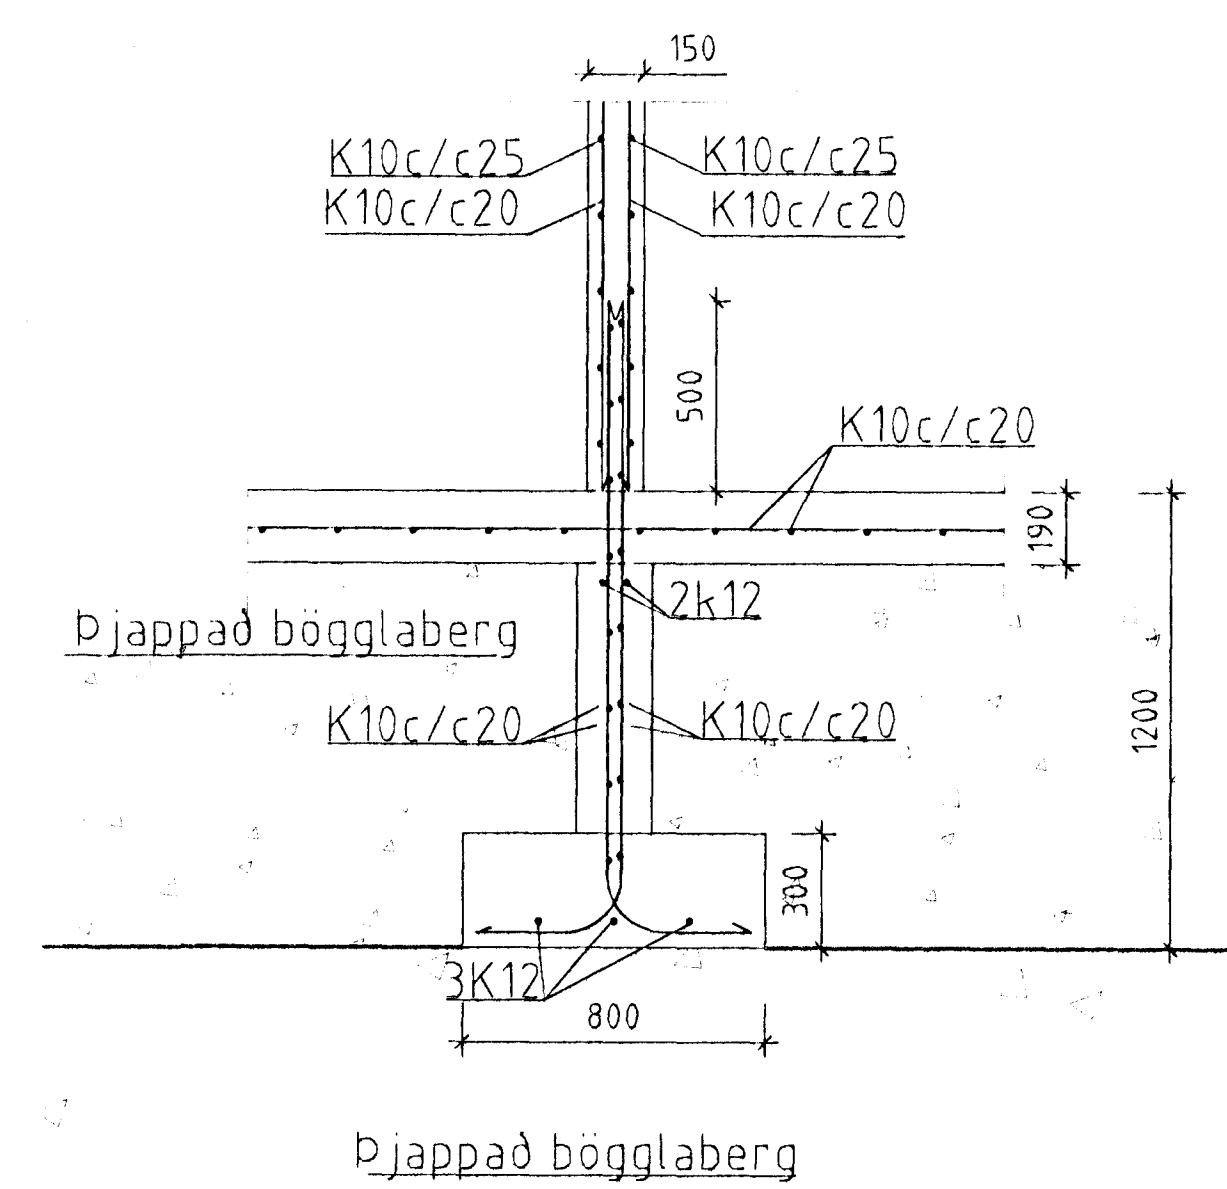


Snid A3 1:20

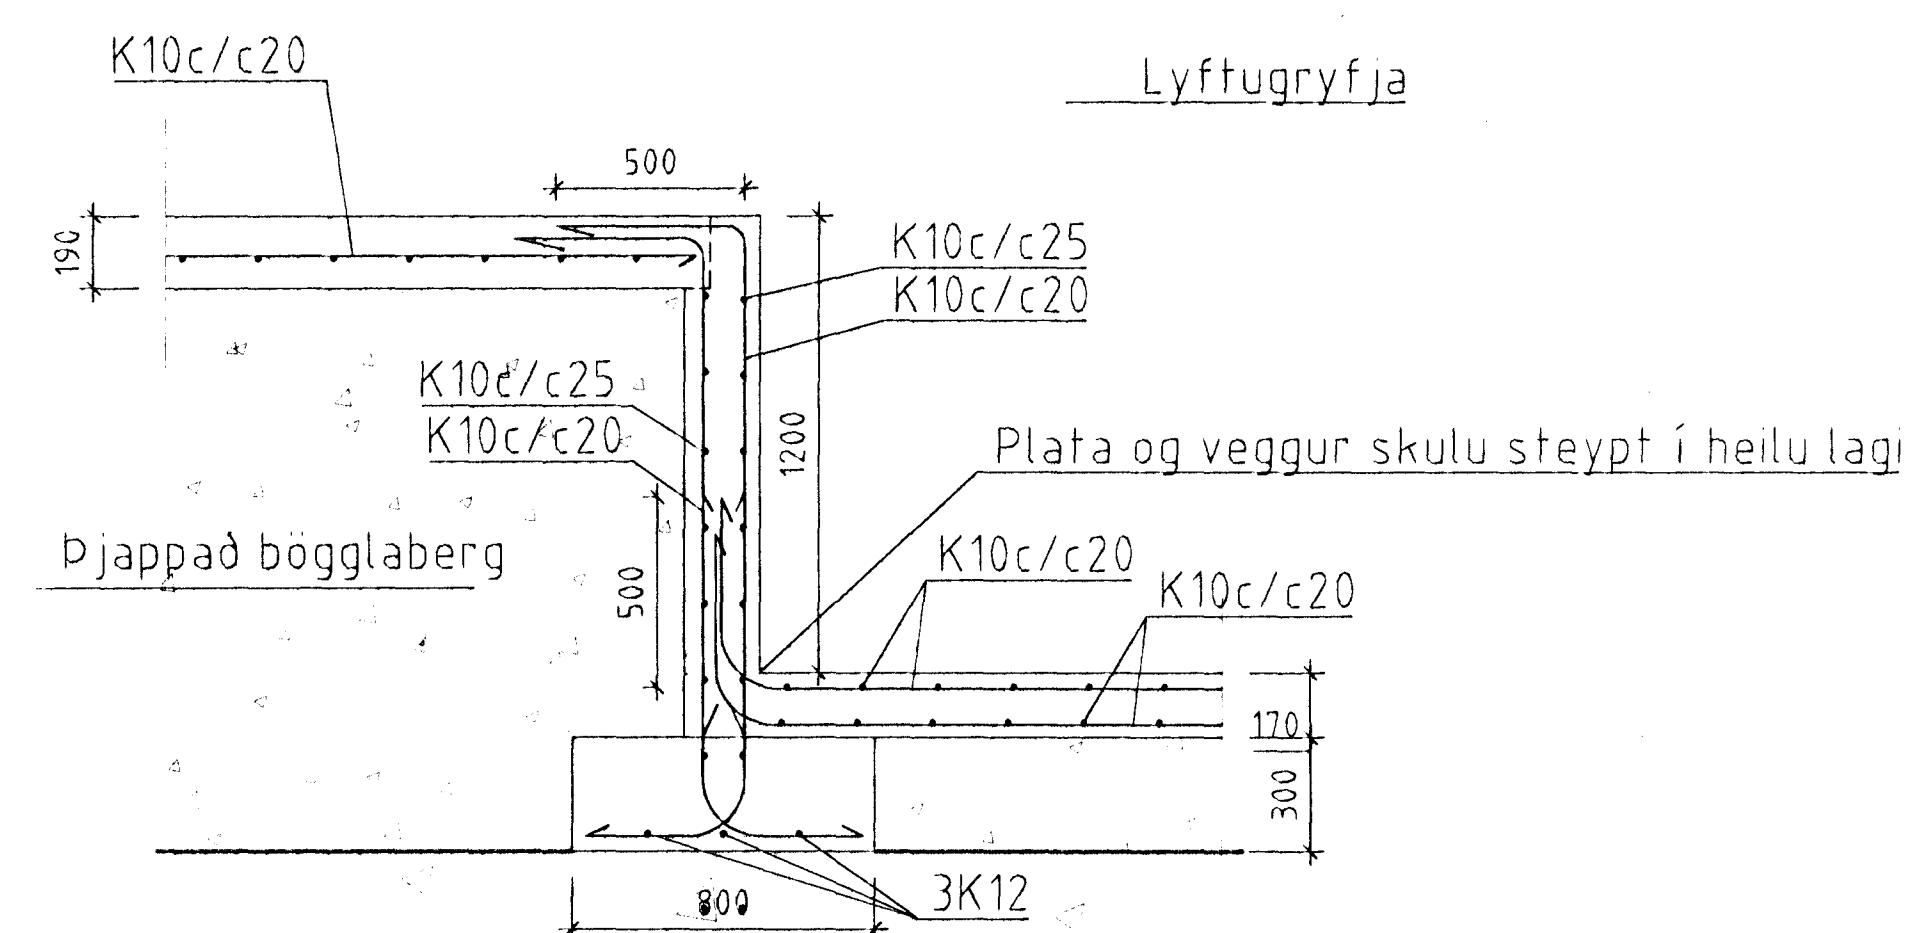

Snid A6 1:20

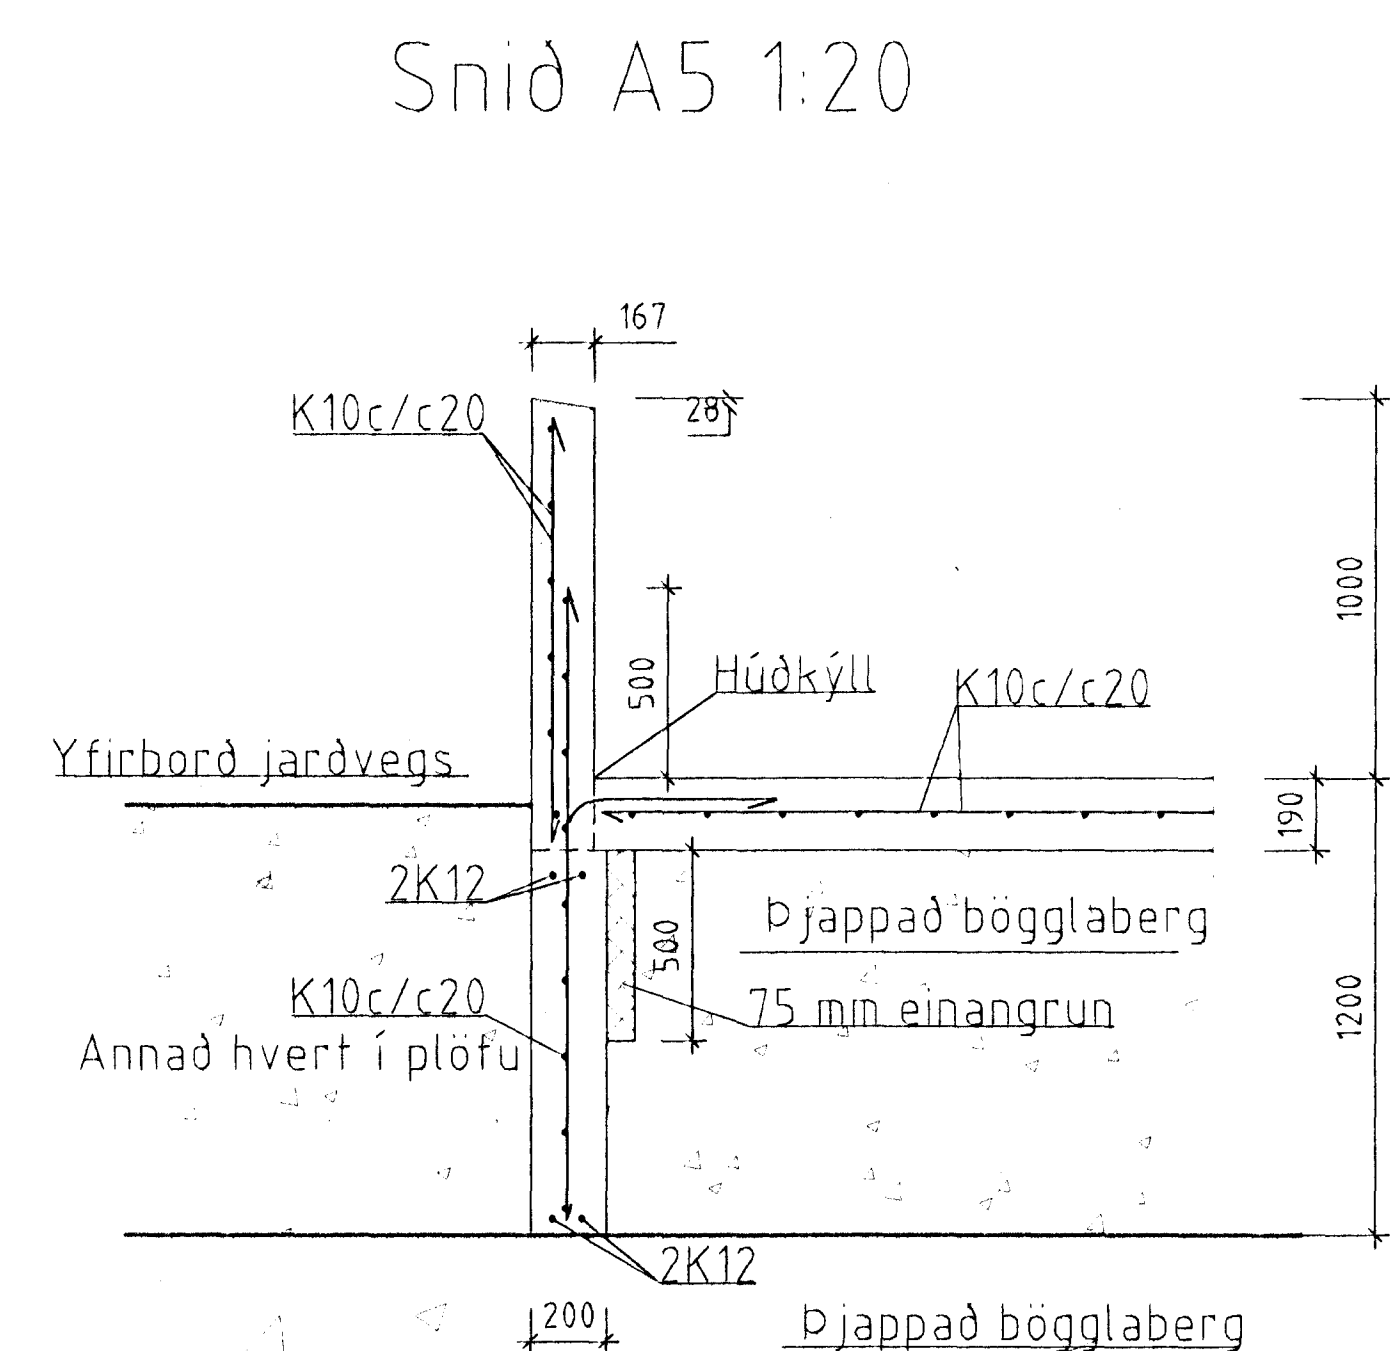

Snid A9 1:20

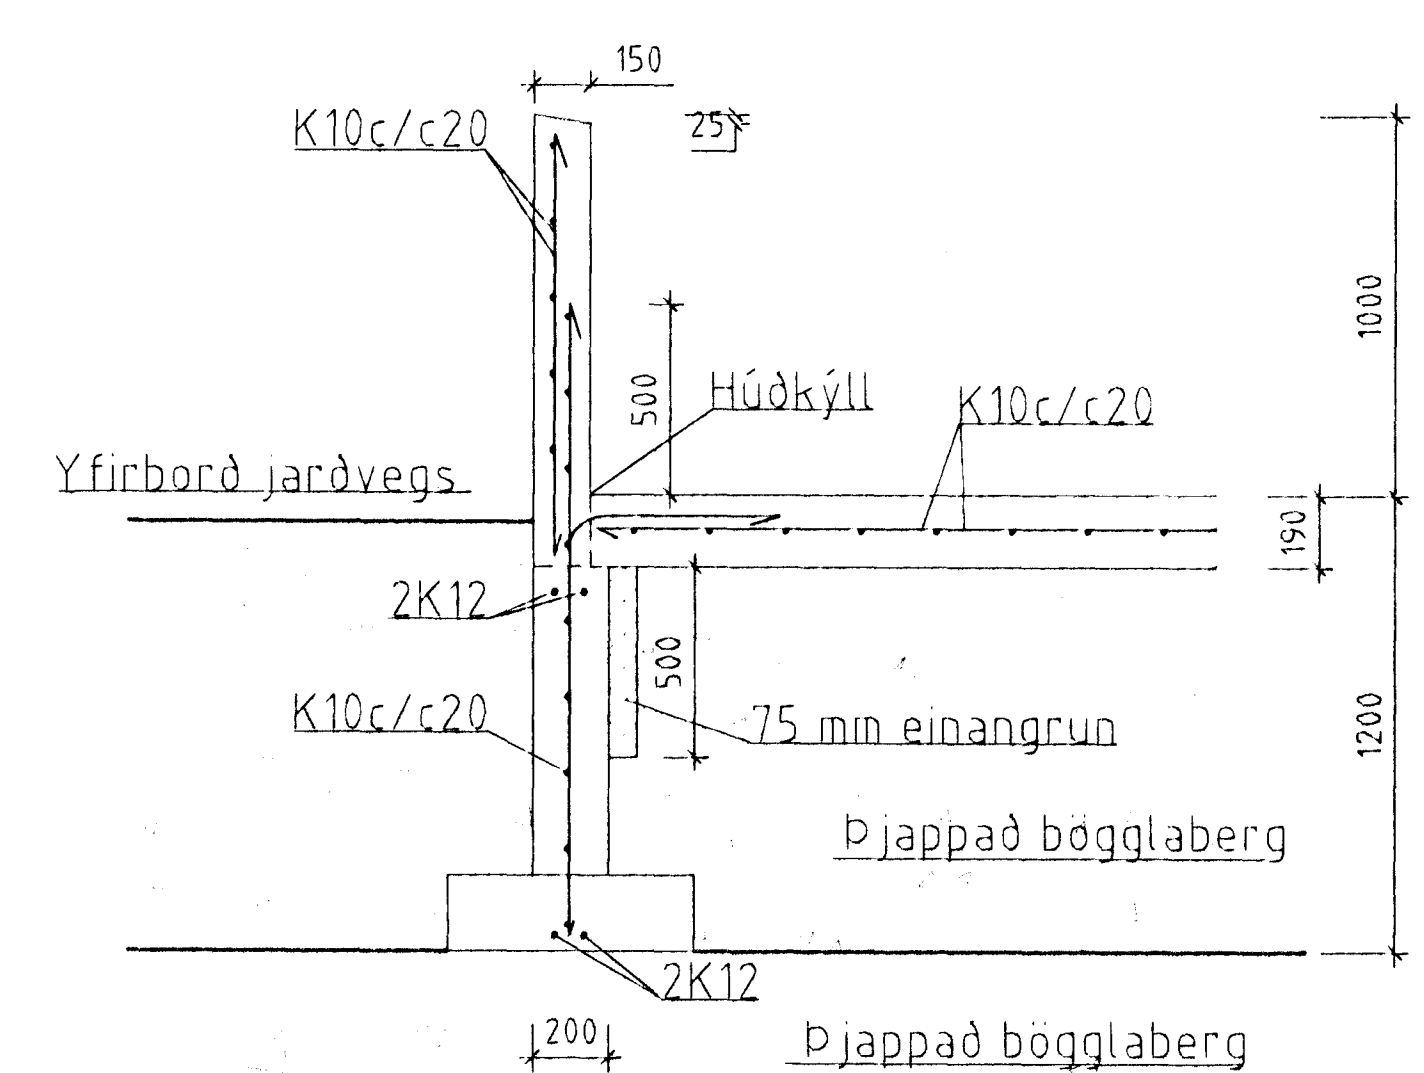

Snid A8 1:20

30 JUNI 1997
 HAFNARFJARDARER
 Gunnar Gunnarsson
 BYGGINGA- og TRÚSTUR
 1000

T11 TEIKNISTOFAN SMÍÐJUVEGI 11
 200 KÓPAVOGI
 S: 564 4680 FAX: 564 4681

Verkhettill	SÍF Birgðast. Fornubúdir 5	Mkv.	120
Verkhliutill	Sniðmyndir sökkla	Dagsetning	11.04.1997
Bjarni Arnason MIFI	Hönnað: Bjarni Arnason	Blað nr.	104 of
Ragnar Gunnarsson MIFI	Teiknað: Audur Eik	Breytt	11.06.1997
Bjarni Arnason			