

2600-0130.01


Samb. list á fundi byggingar-  
ráðs nr. 5/12 84  
BYGGINGARULLERUR  
Í HAFNARFIRÐI  
*Sigurdur P. Kristjánsson*

G=19,17

G=19,08

G=18,99

G=18,98

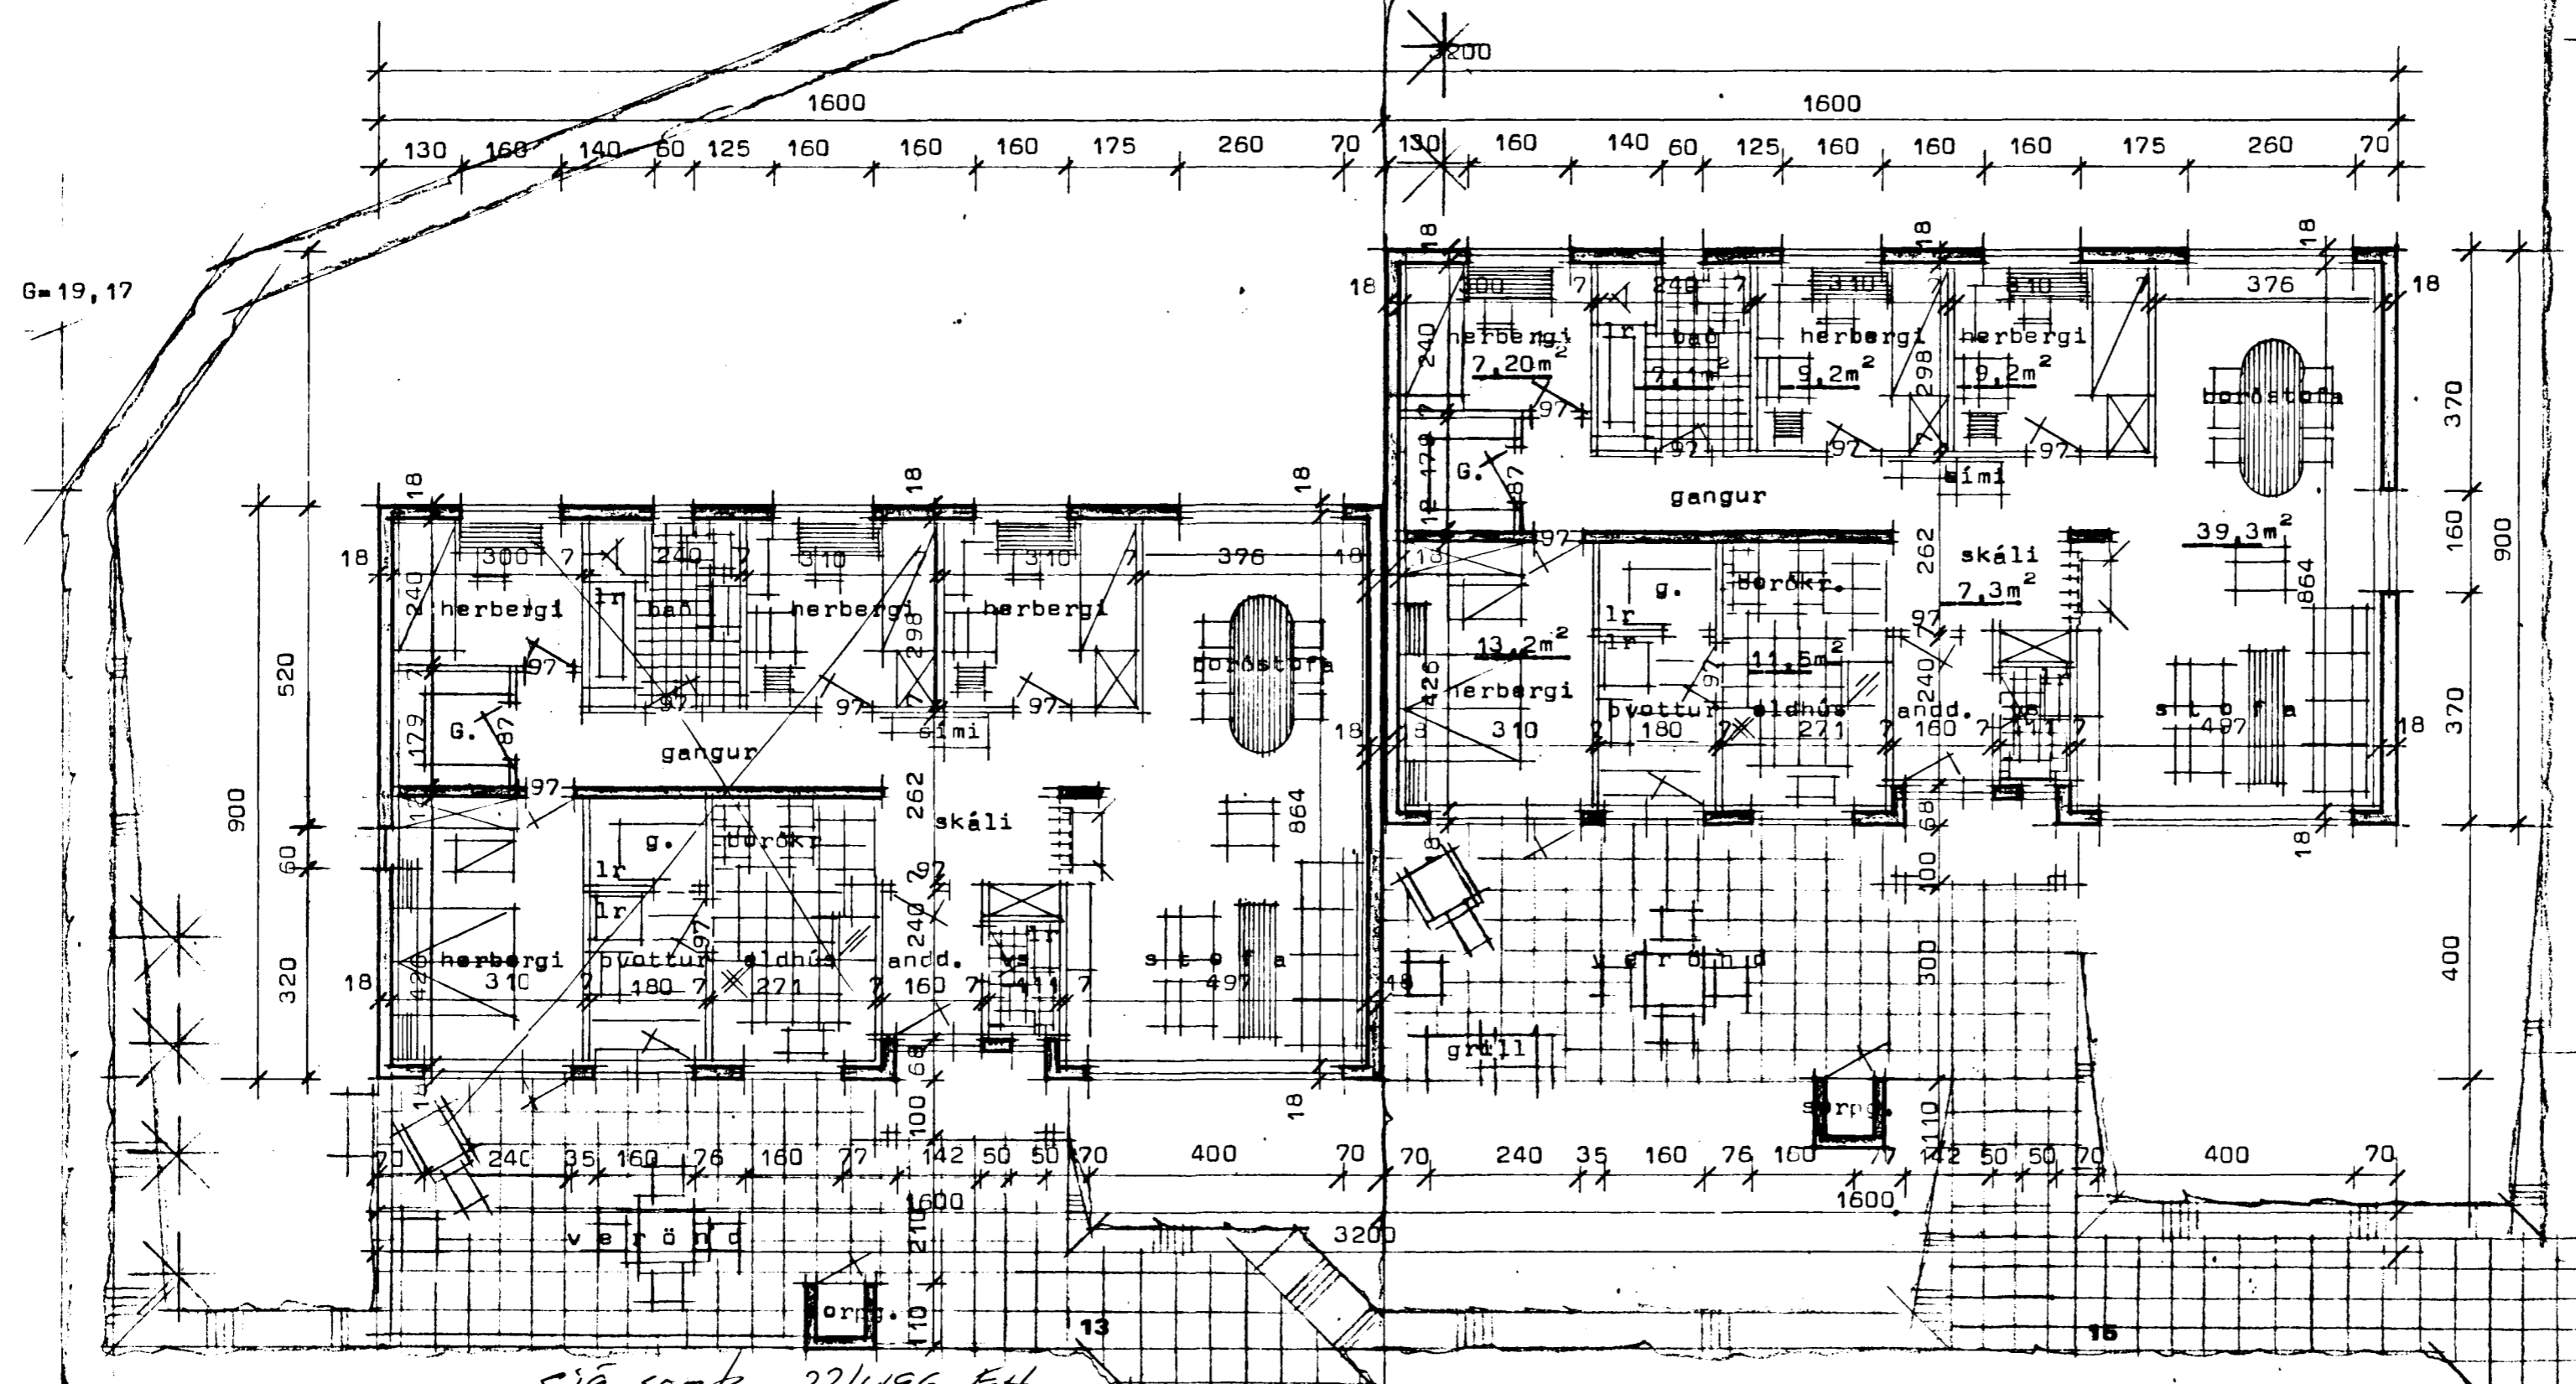


Bilageymsla sjá sérteikn. Bilastæði

(G=18,38)

G=18,28

G=18,28

Sjá samþ. 22/496 Eft.

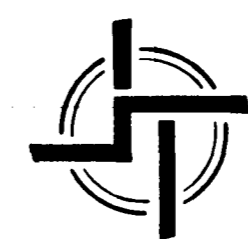

**STAÐALHÚS**

TEIKNISTOFA SIÐUMÚLA 3I SÍMI 8314I

VERKEFNI	DAGS.	1984	VERK NR
Grunnmynd	MKV.	1:100	84-26
Furuberg 13-15 Hafnarfirði	BR.		
	BLAD NR	1,01	

*Sigurdur Gudmundsson*  
**SIGURÐUR GUDMUNDSSON SIGURÐUR ÞKRISTJÁNSSON FTFÍ**