



Samþykkt á fundi bygginga-
nefndar þ. 8/2 1984
BYGGINGAFULLTRÚÐ N
Í HAFNARFIRÐI


[Signature]

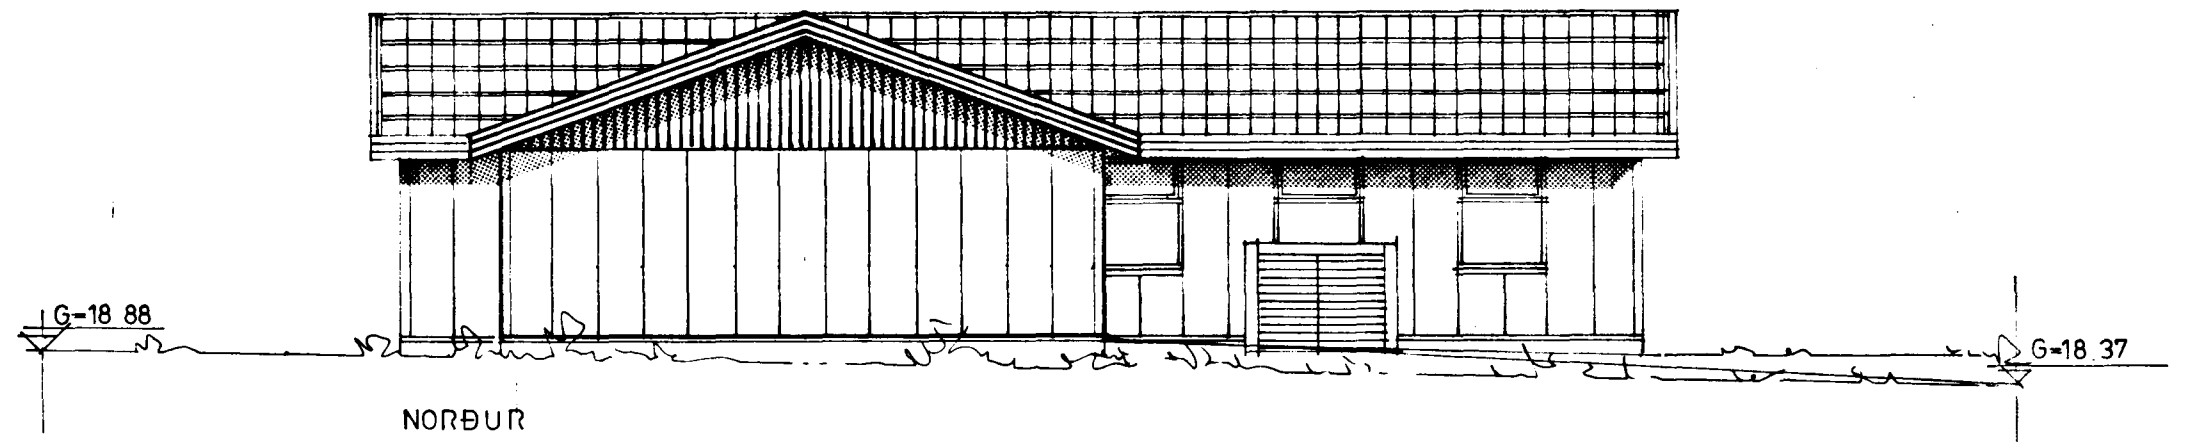


NORÐUR

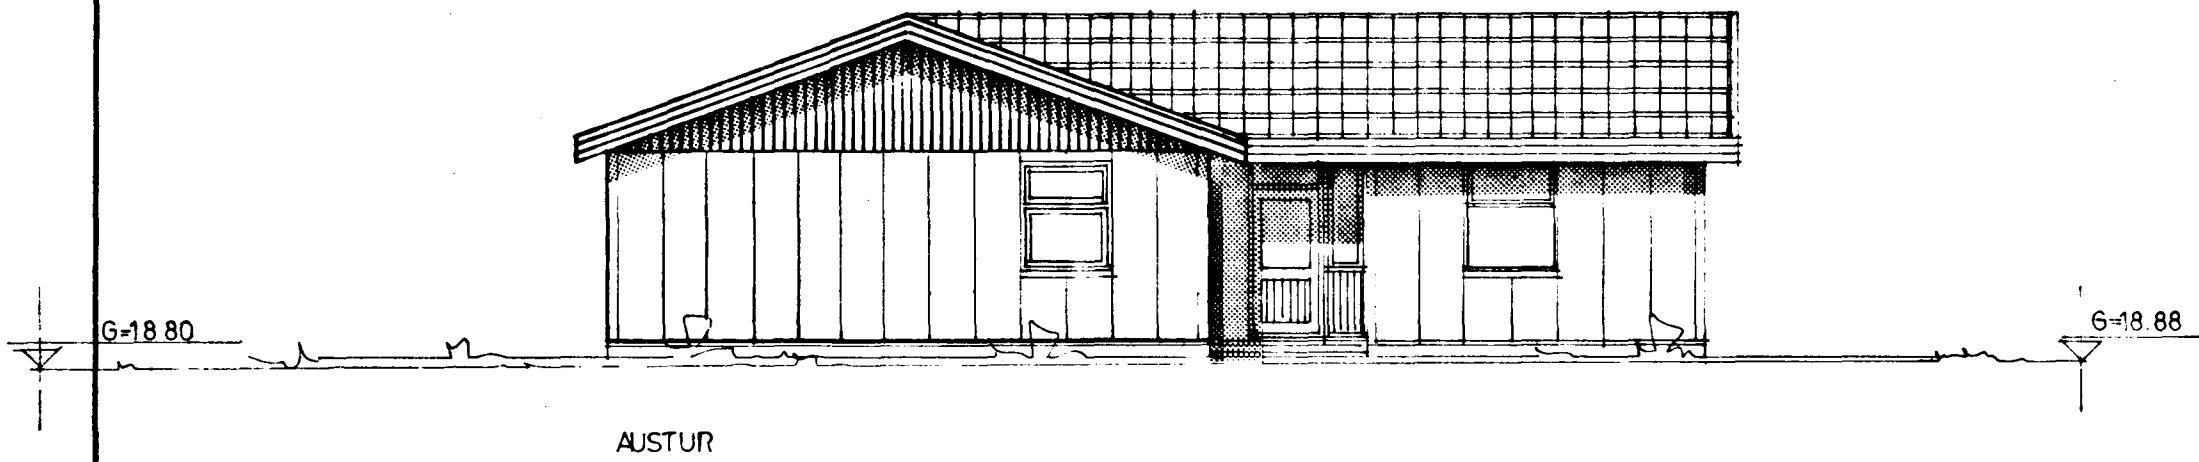

AUSTUR

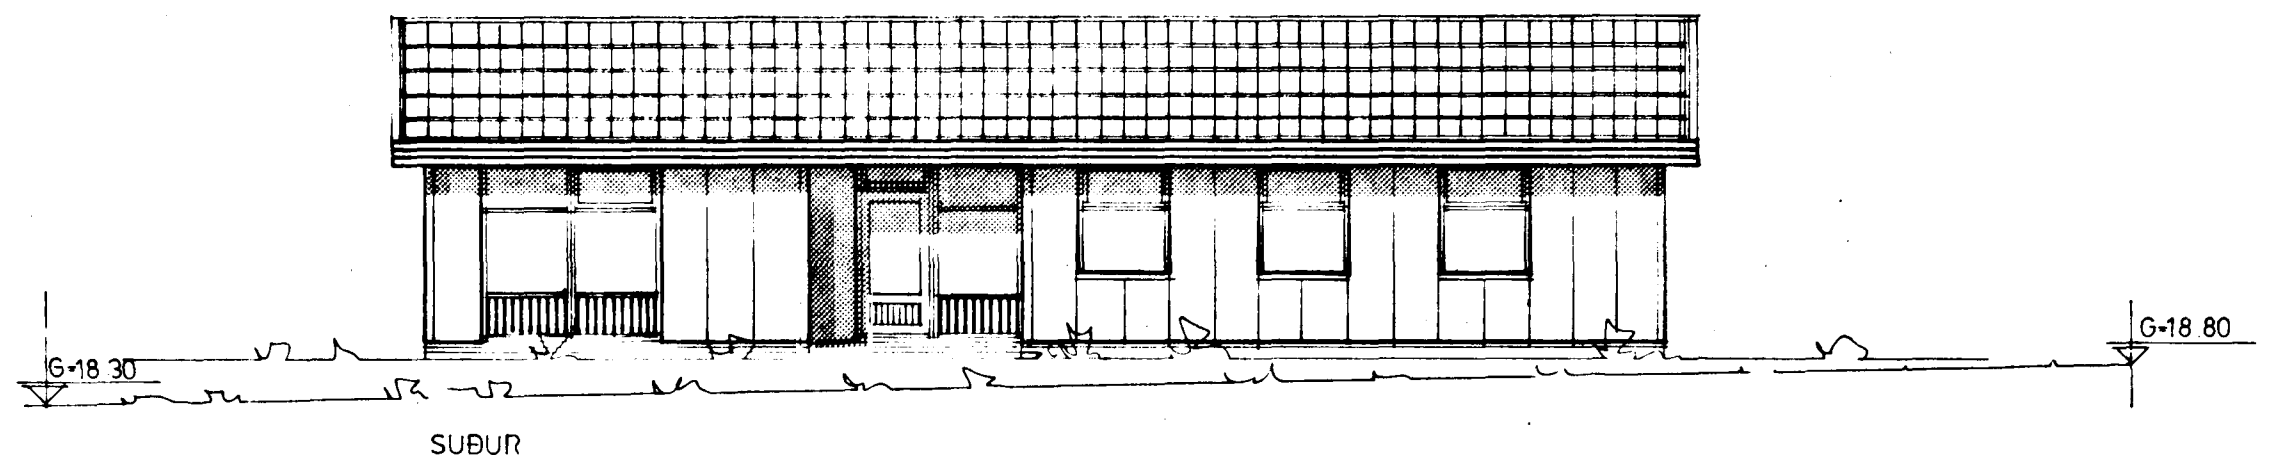

SUDUR

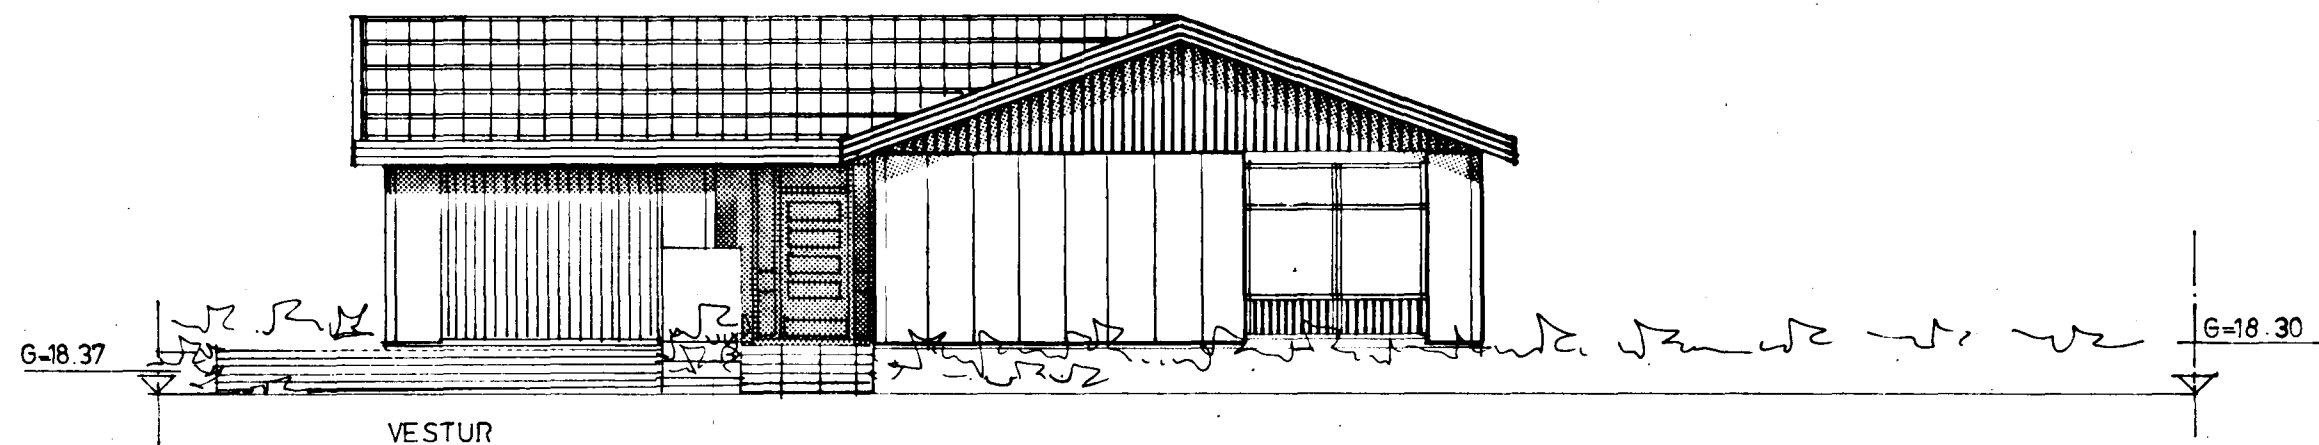

VESTUR

2600.0010.01

JÓHANNES PÉTURSSON M.T.F.Í. SIGURÐUR SIGURÐSSON S. 68 77 00—46221

RVÍK 1 FEB 84 <i>[Signature]</i>	HÚSASMÍÐJAN H SÚÐAVOGI 3-5, RVÍK. Sími 84599 F FÍFUHVAMMI KÓPAV. Sími 43521	GERÐ NR.
REIKN. TEIKN. SS JP YFIRF.	FURUBERG 1 HAFNARFIRÐI	VERK NR. S 772
MÆLIKV. 1:100	ÚTLIT.	TEIKN NR. 2