

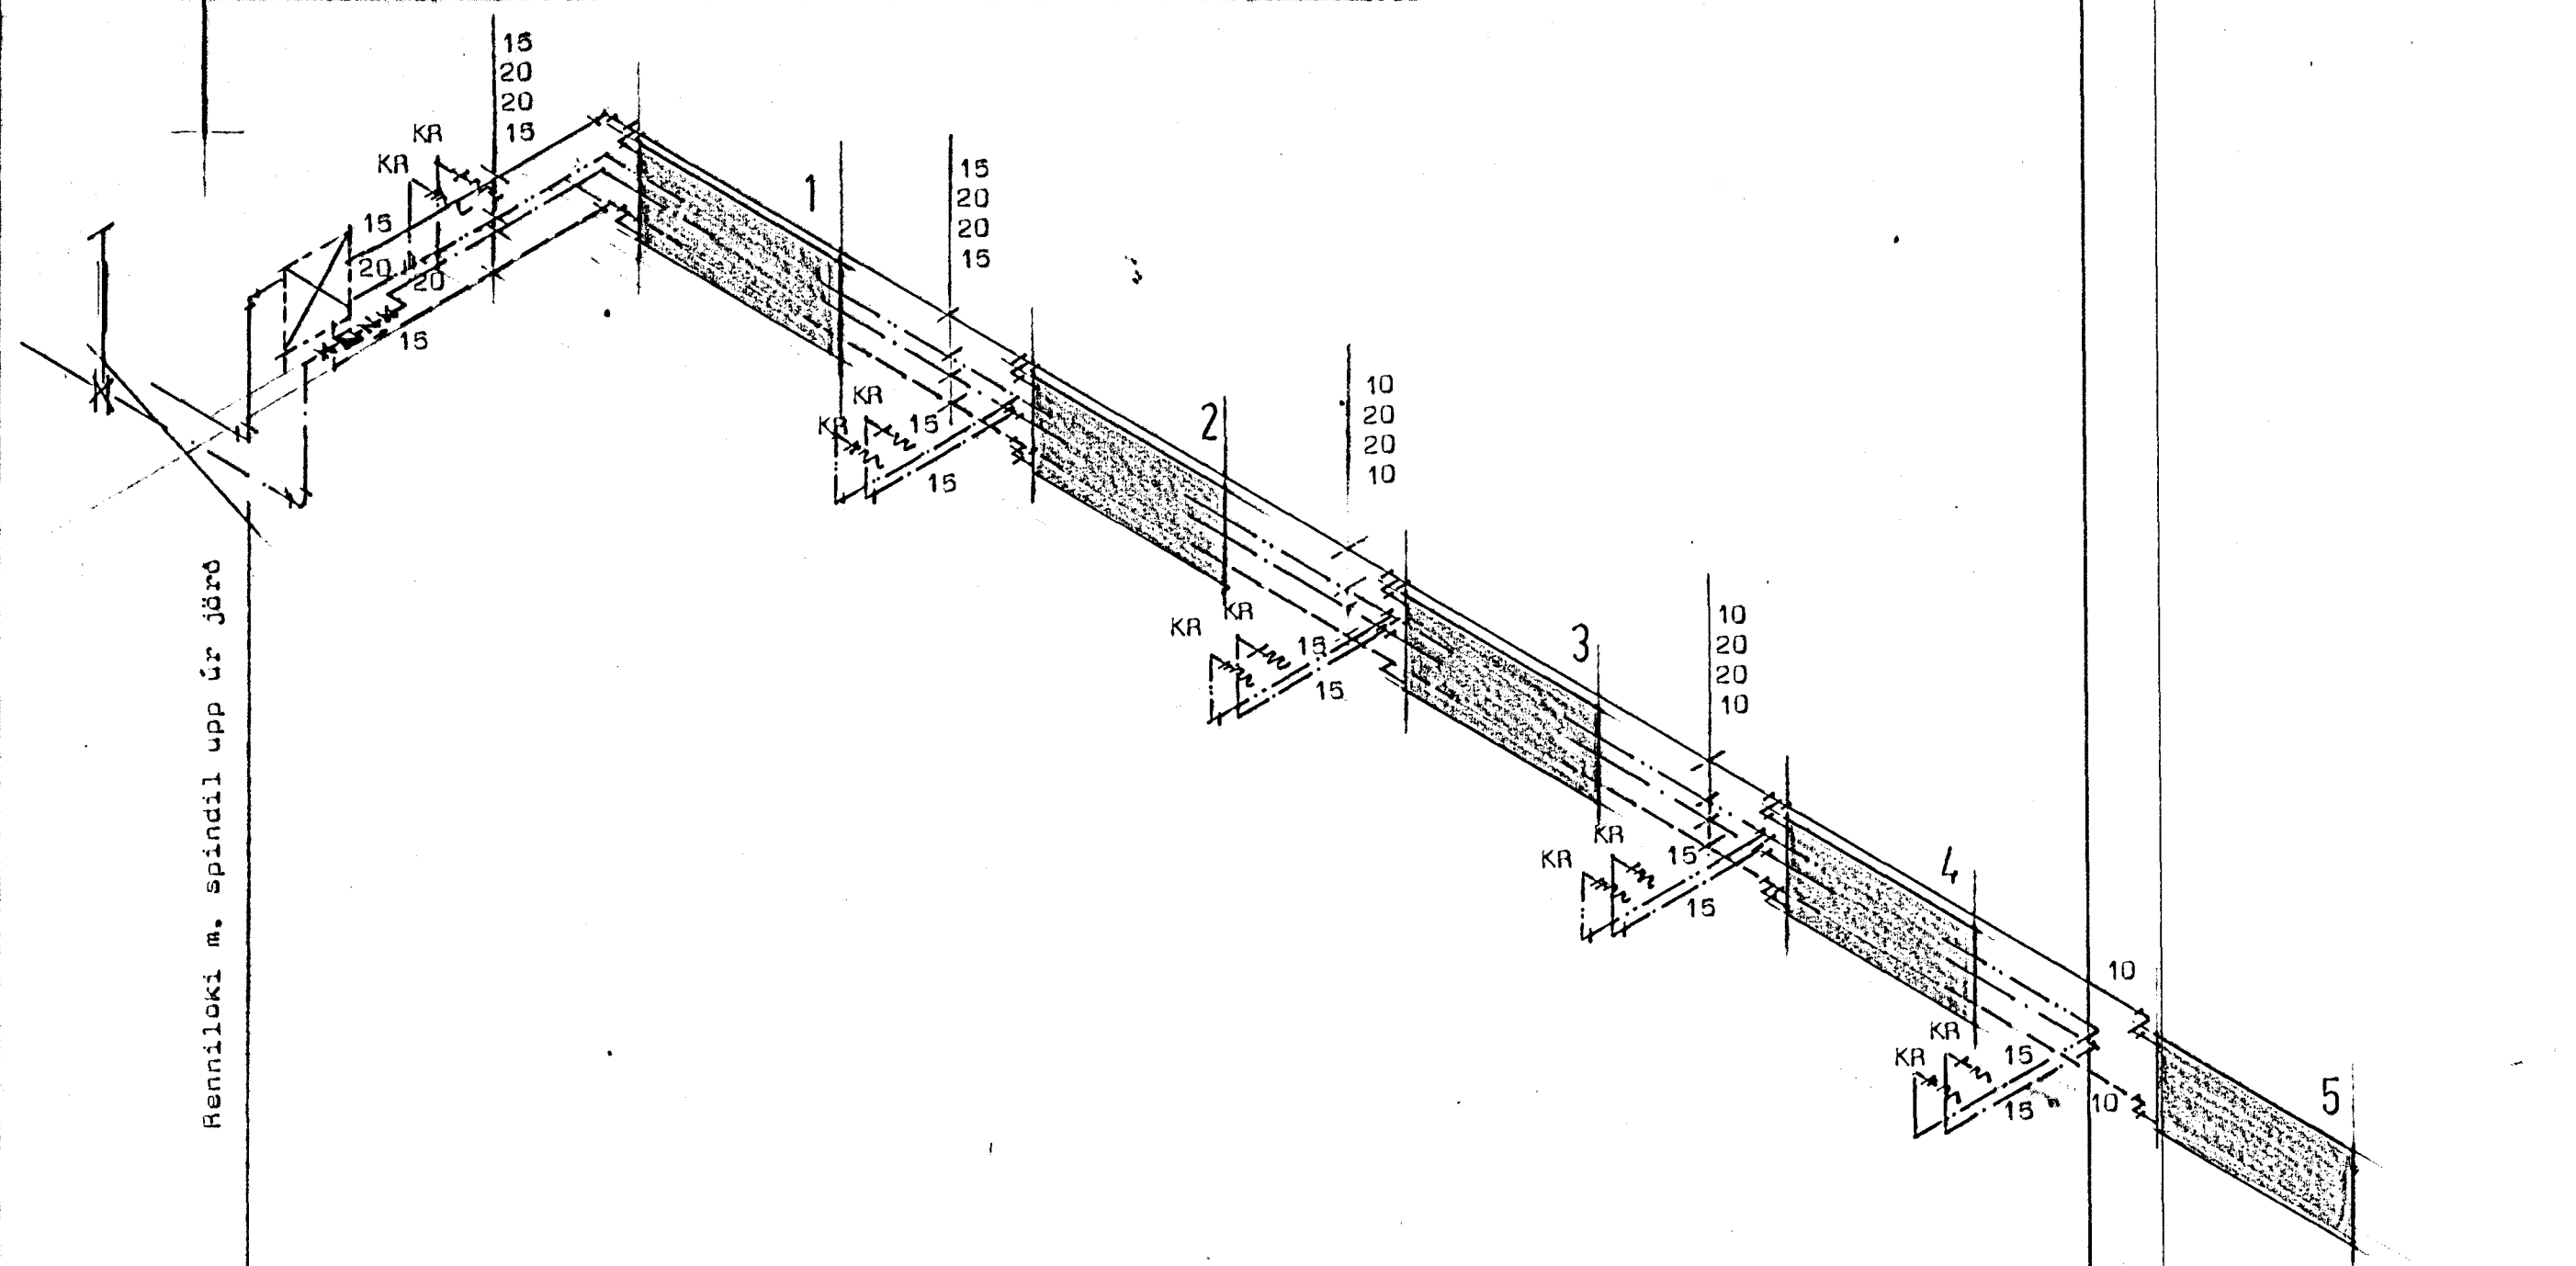


Furuberg 7-9-11-13-15 Hafnarfirði

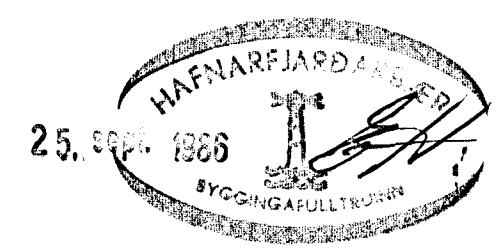

Renniloki m. spindil upp úr jöru

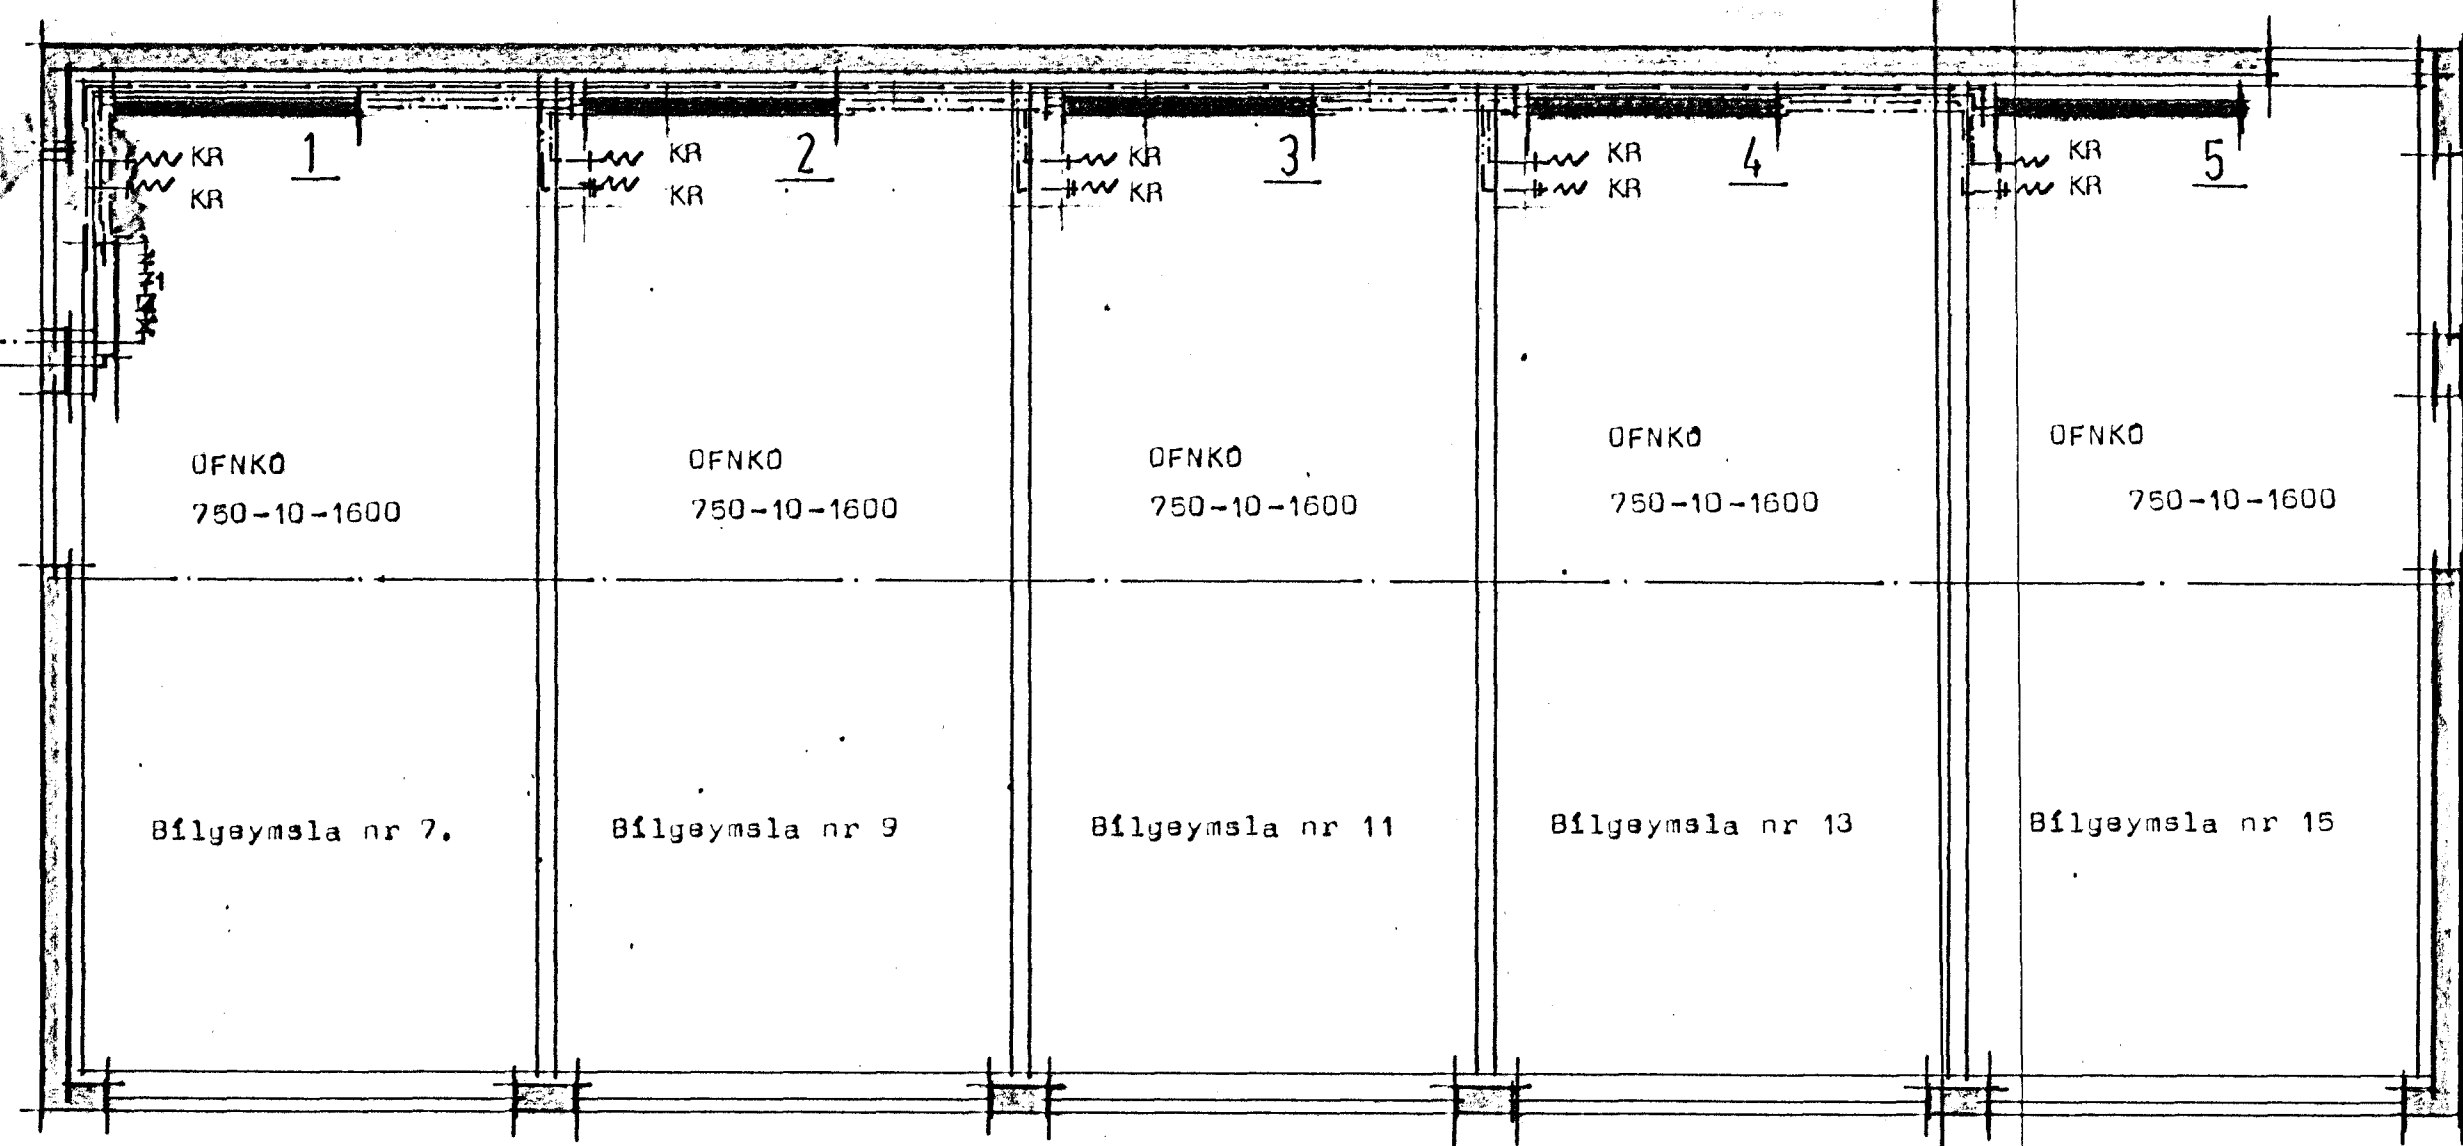

**STADALHÚS** FIS  
 TEIKNISTOFA SÍÐUMÚLA 3I SÍMI 8314I

VERKEFNI	DAGS.	1986	VERK NR
Hita og vatnslagnir	MKV.	1:50	
	BR.		
Furuberg 7-9-11-13-15 Hafnarfirði	BLAD NR	3,01	84-26
SÍGURDUR GUOMUNDSSON <i>Sigurður P. Kristjánsson</i>		SÍGURDUR P KRISTJÁNSSON FTFI	