




Greinatafla.

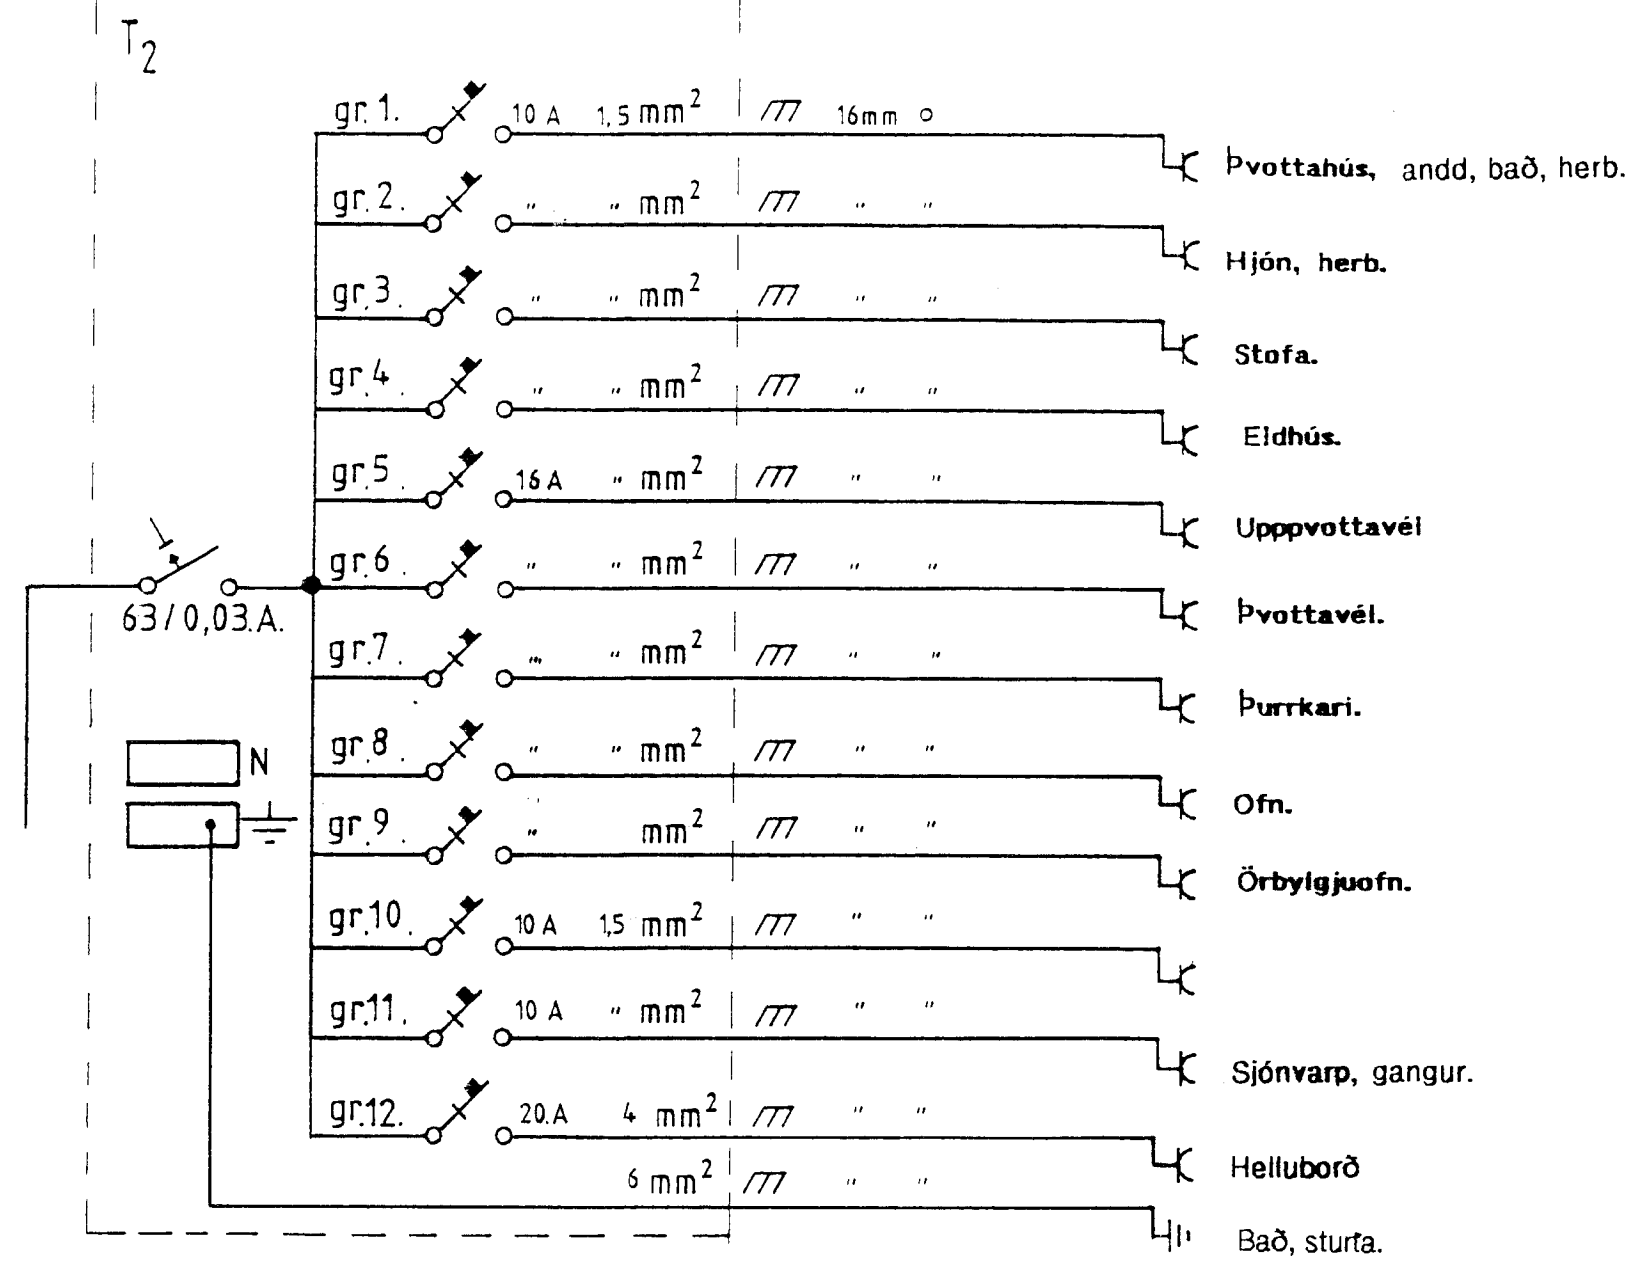



Einlínunmynd

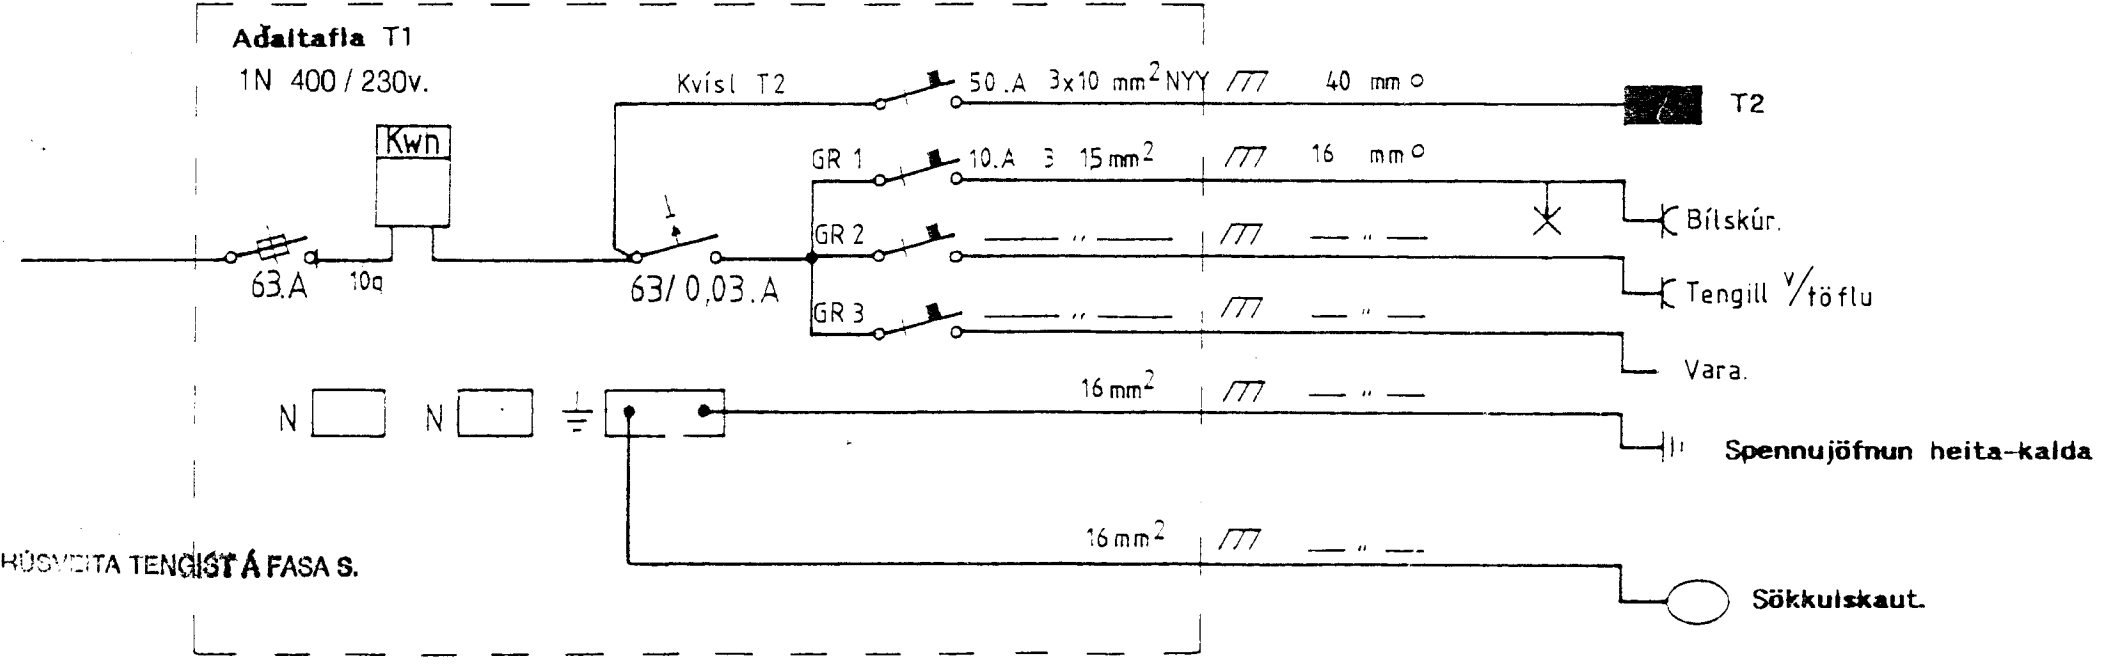

Einlínunmynd

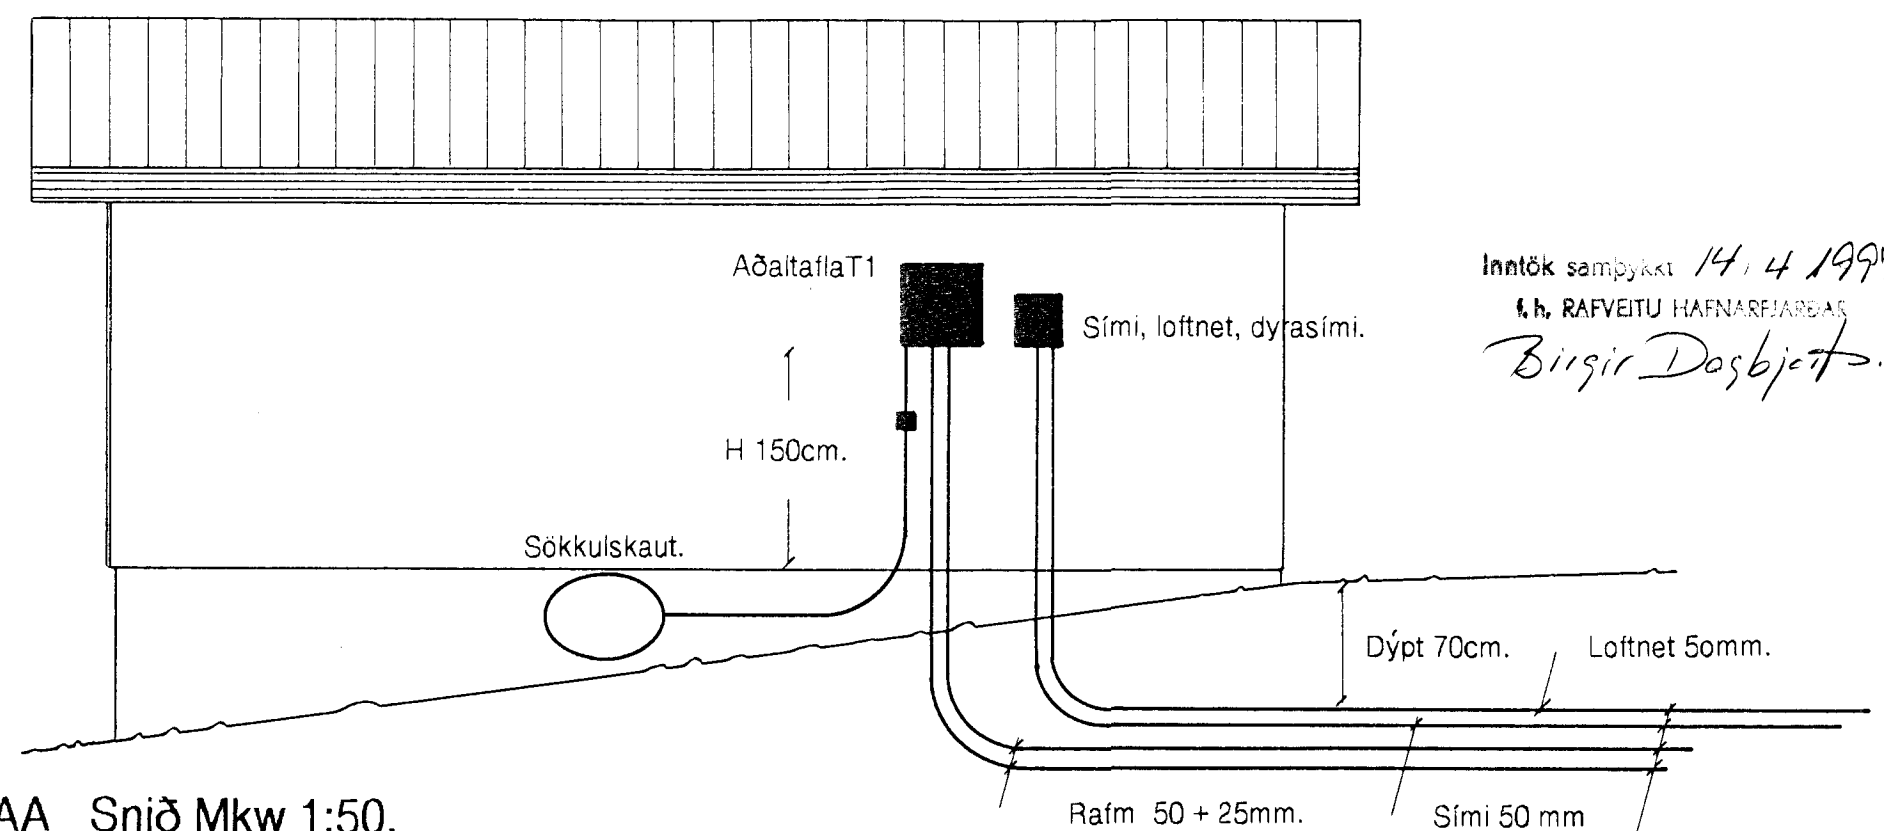

Inntök samþykkt 14. 4. 1997.
 t.h. RAÞVEITU HAFNARFJÁRÐAS
 Birgir Dögg Björnsdóttir

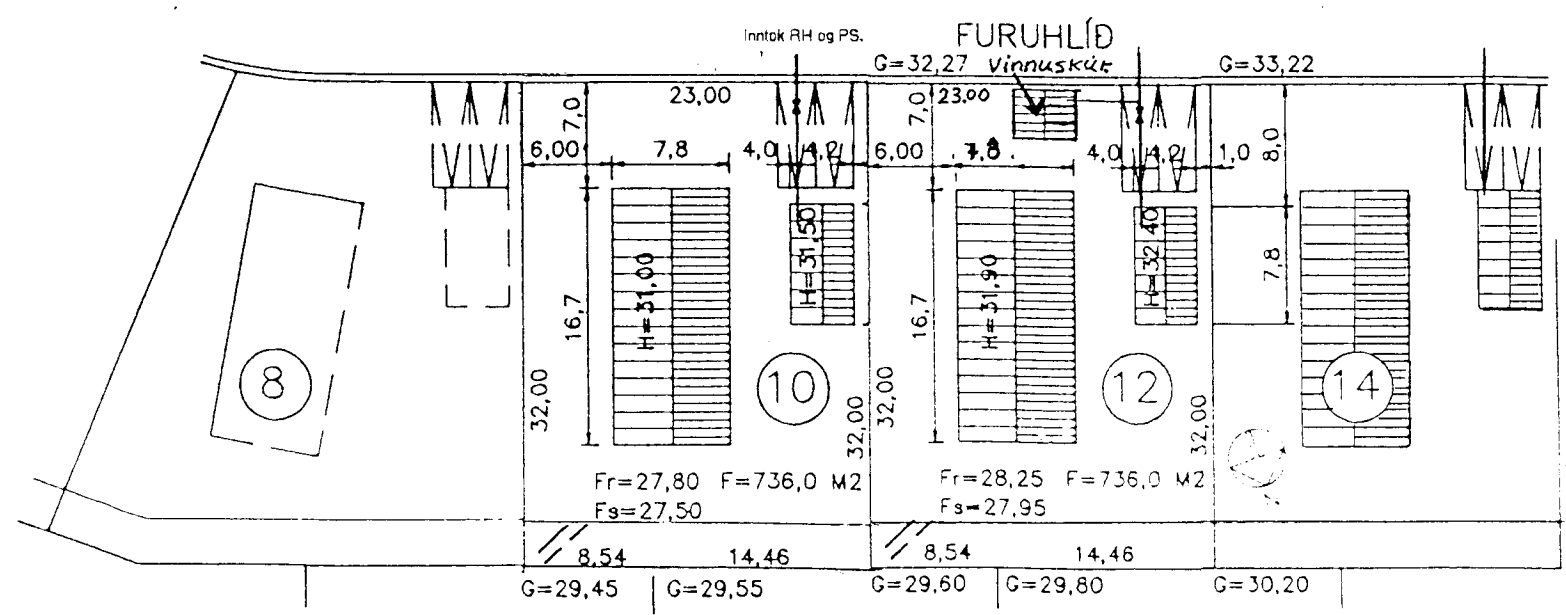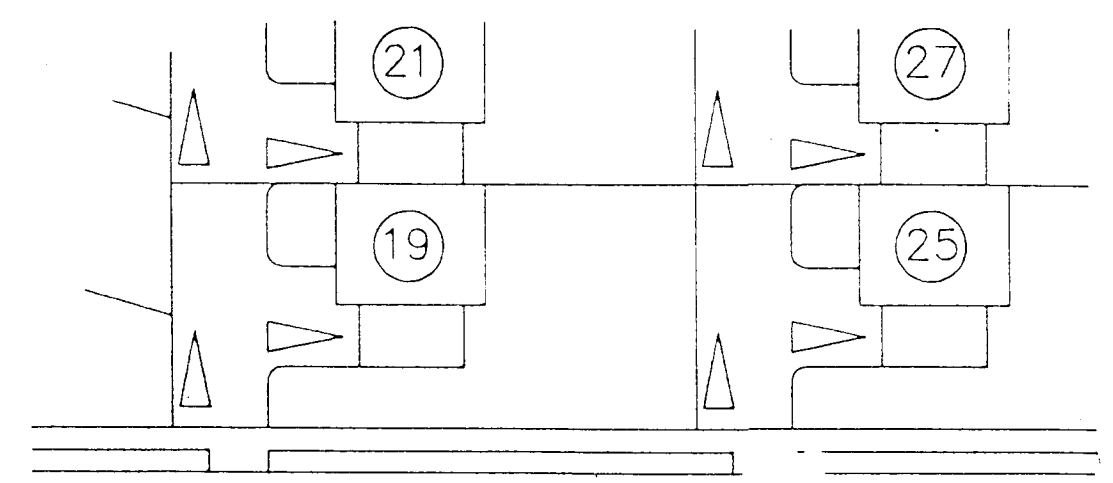

Furuhlíð nr. 10 Hafnartírói.

Raðgeisli ehf. Teikn : Runólfur Björnason Hörgholtí 15 HÍJ.
 Hamraborg 1 200 Kóp. S : 564 5100.
 Afstöðunmynd, snið, einlínunmynd.
 Dags : Apríl 97. Blað 1 af 2. Mkw : 1 : 50. Teiknað. Runólfur Björnason.

3283