




SNEIDING A, M=1:10

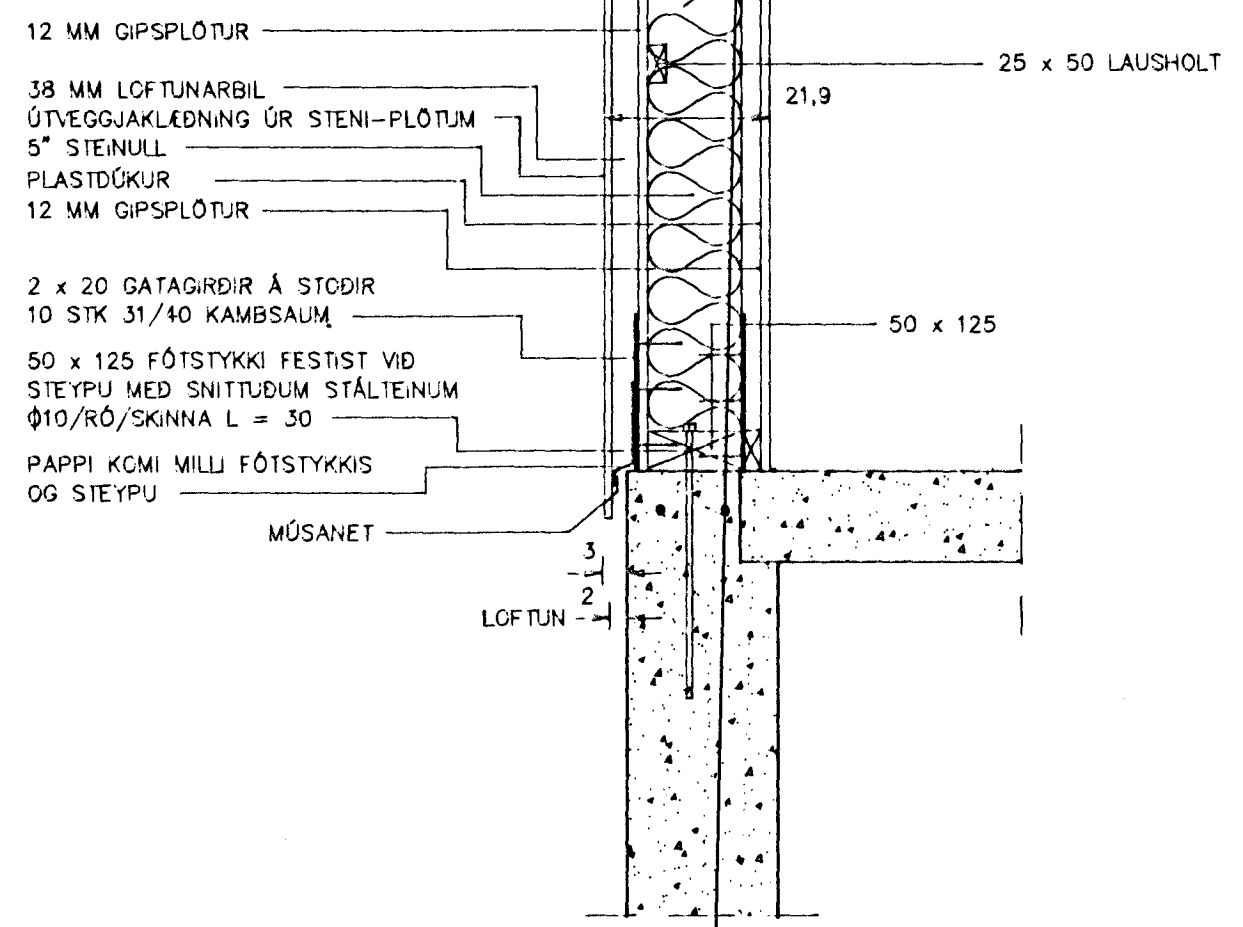

SNEIDING C, M=1:10

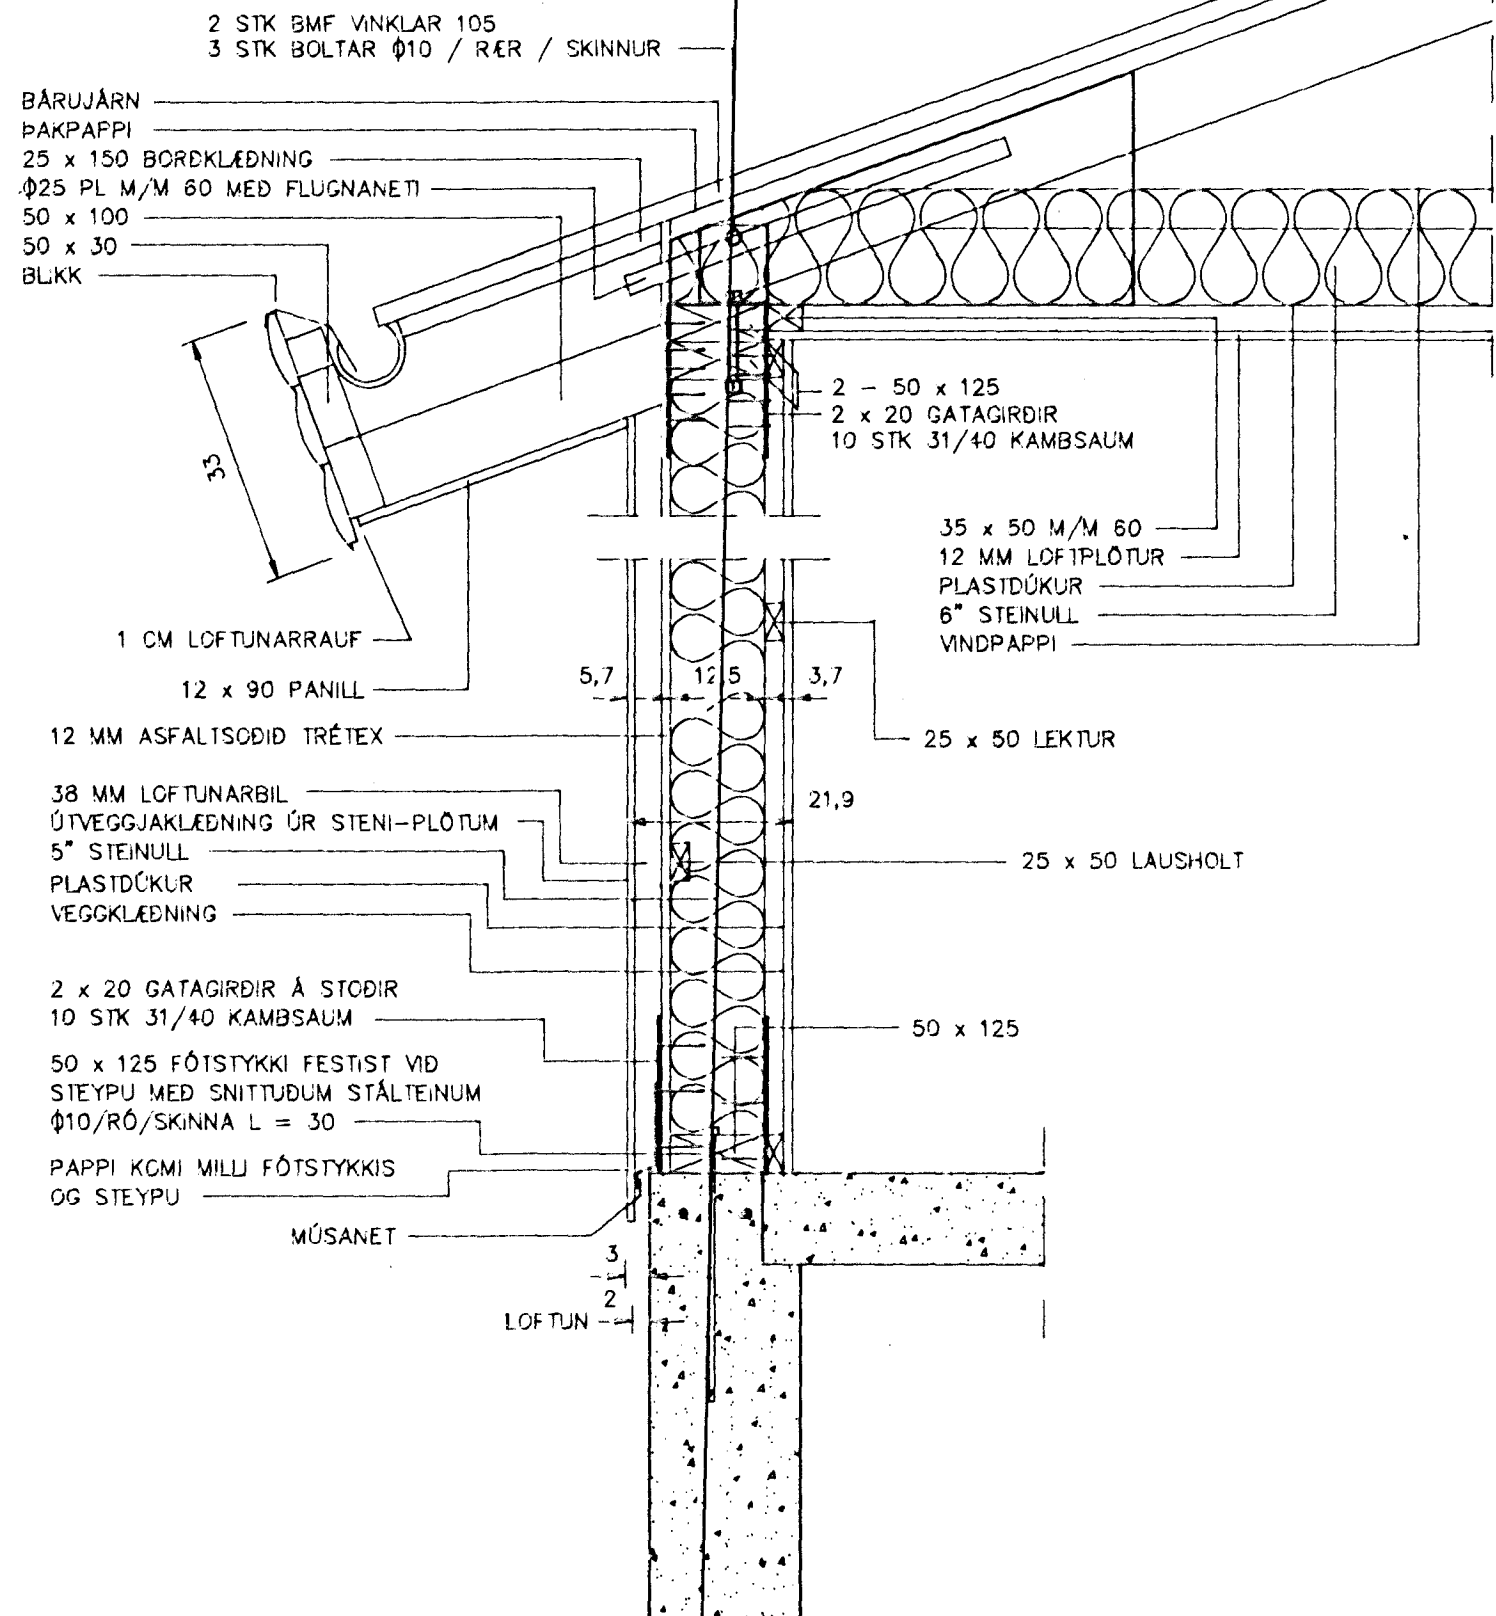

SNEIDING B, M=1:10

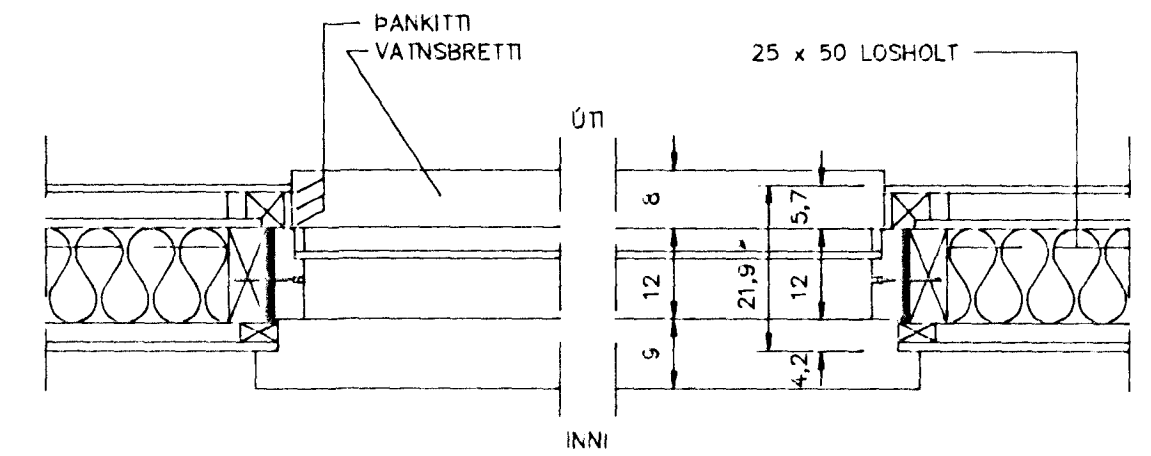

SNEIDING A-A, M=1:10

Byggingafulltrúi Hafnarfjarðar
Afgreitt þann
25 MARS 1997
Sigurbjartur Halldórsson

TEIKNISTOFA AGNARS MAGNÚSSONAR
ARNARHRAUNI NR.47, HAFNARFIRÐI. Sími: 565-1412

FURUHLÍÐ NR.12	TEIKNING NR. A38-2-3
M=1:10	HAFNARFIRÐI Í MARS 1997
	ÚTVEGGIR

Agna Magnússon