



GRUNNMYND M=1:20

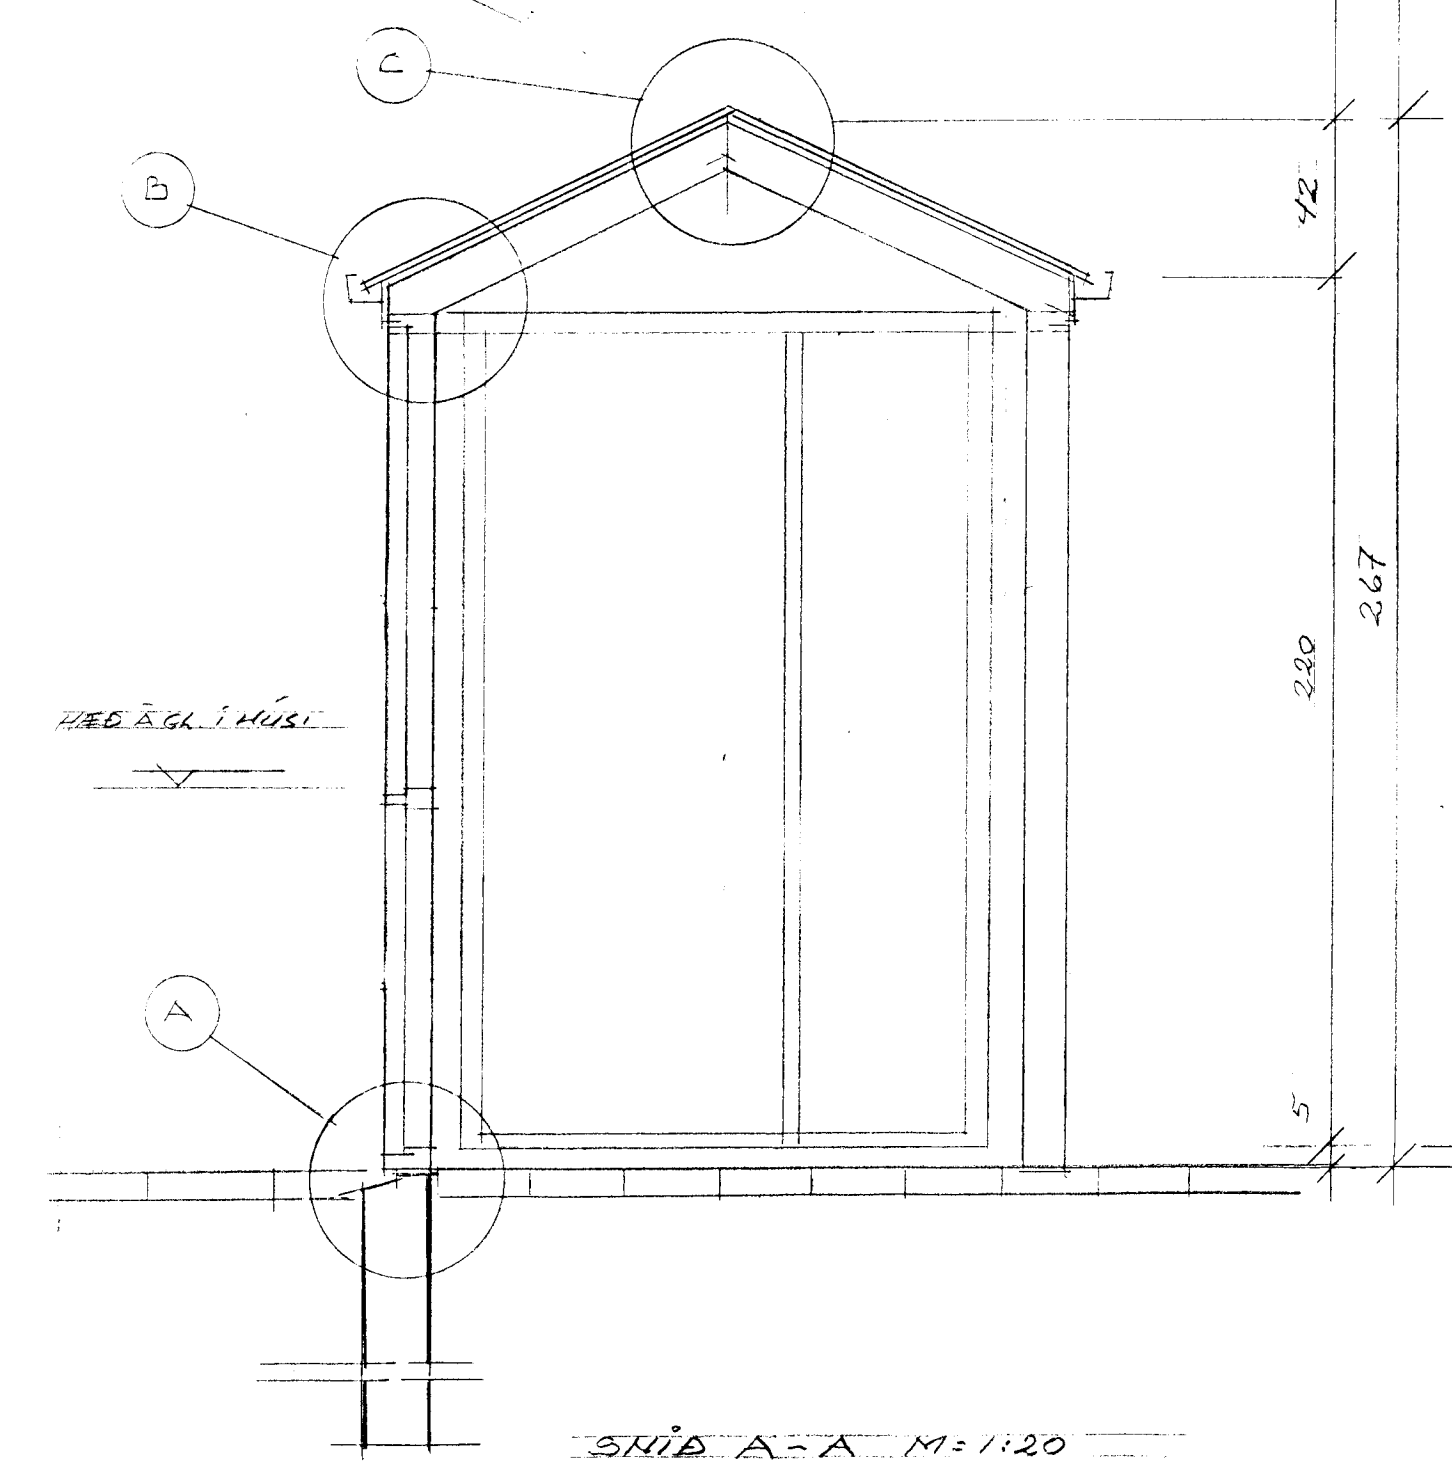

SKID A-A M=1:20

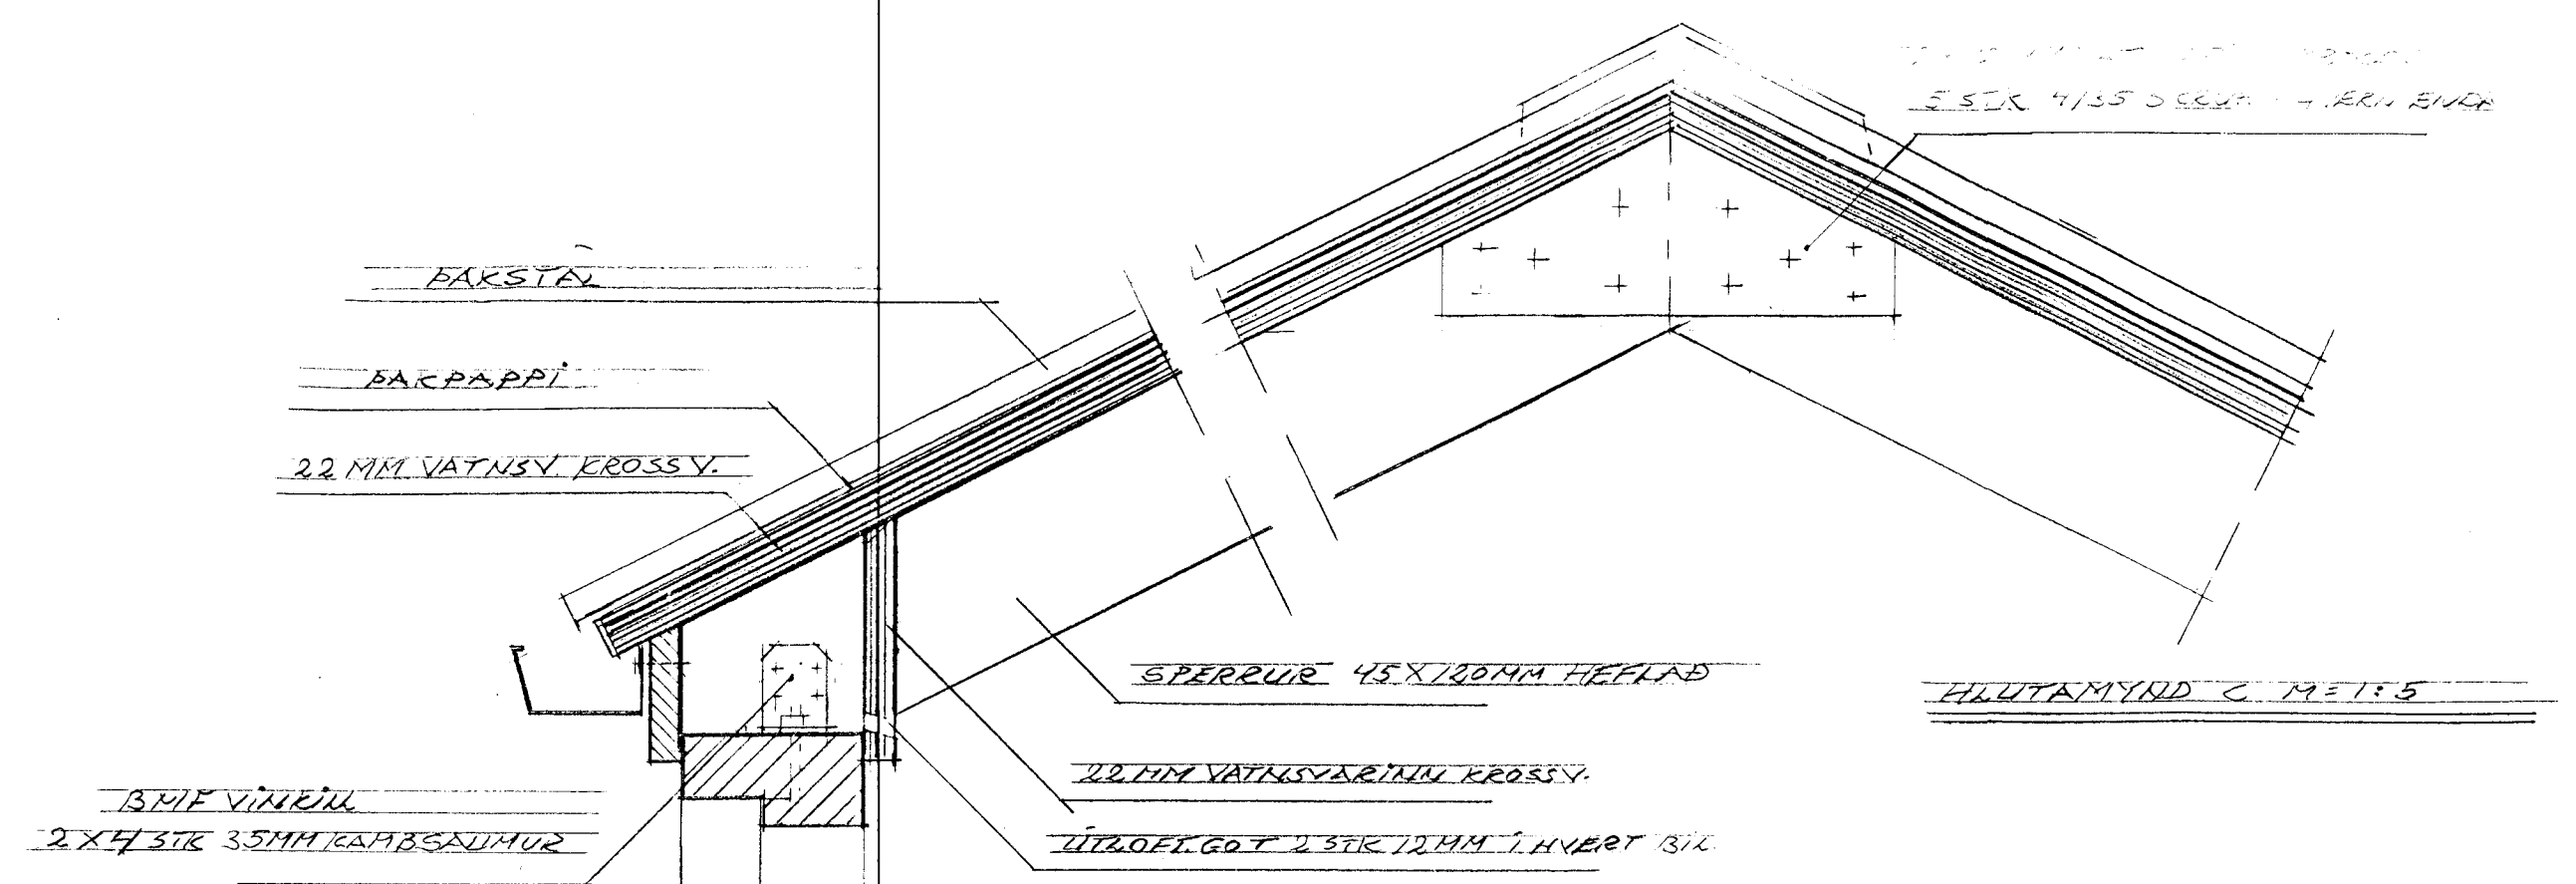


FAKSTA
BARPAPPI
22 MM VATNSV. KRÖSSV.

3PIE VINRILL
2X4 STR 35MM TAPBASADHUR

SPERRUR 45X100MM HEFLAD
22 MM VATNSVARNINGU KRÖSSV.
ÚTLÖFT GOT 2 STR 12MM Í HVERT SÍÐ

HLUTAMYND C M=1:5

HLUTAMYND B M=1:5

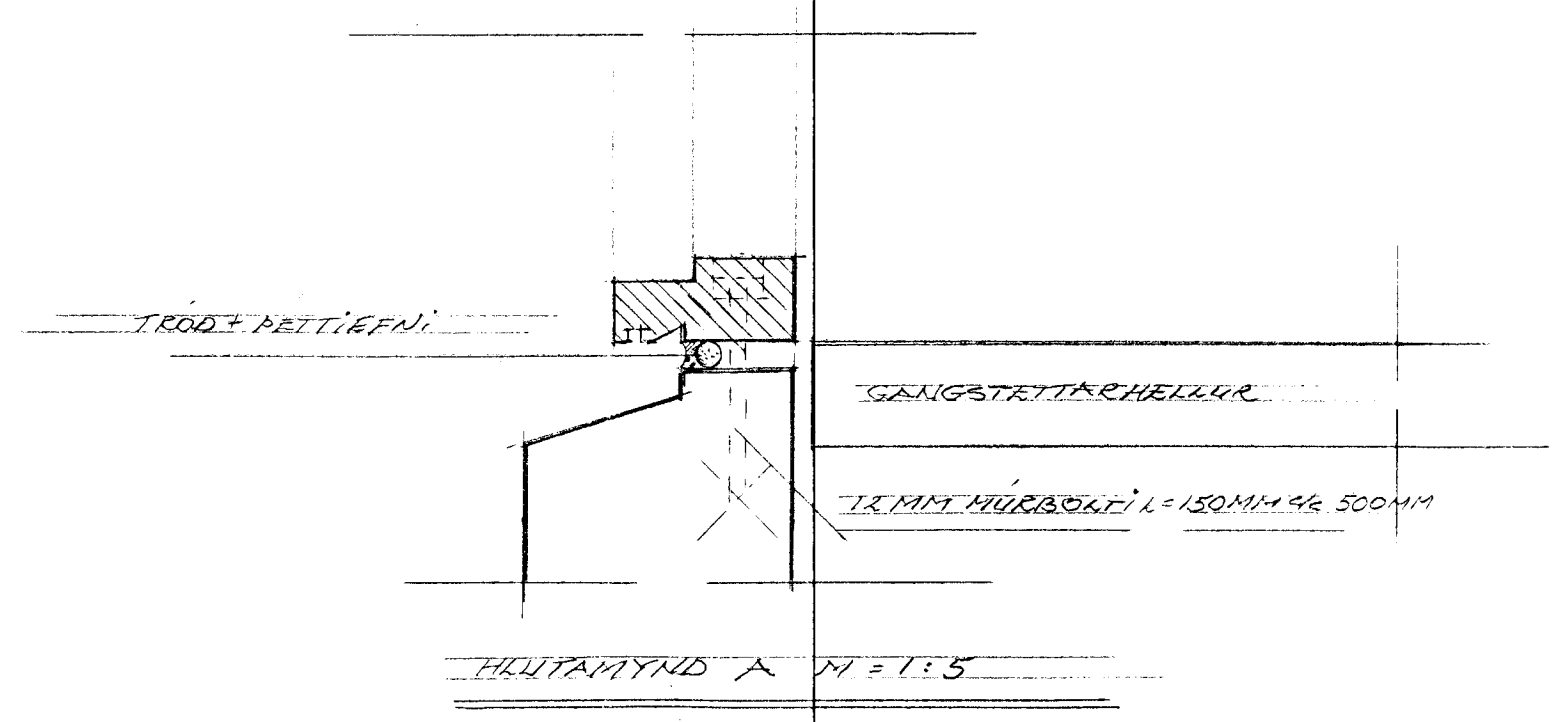


TROD+PETTIEFNI

GENGSTETTARHELLUR

18 MM HURBOLFI L=150MM x 500MM

HLUTAMYND A M=1:5

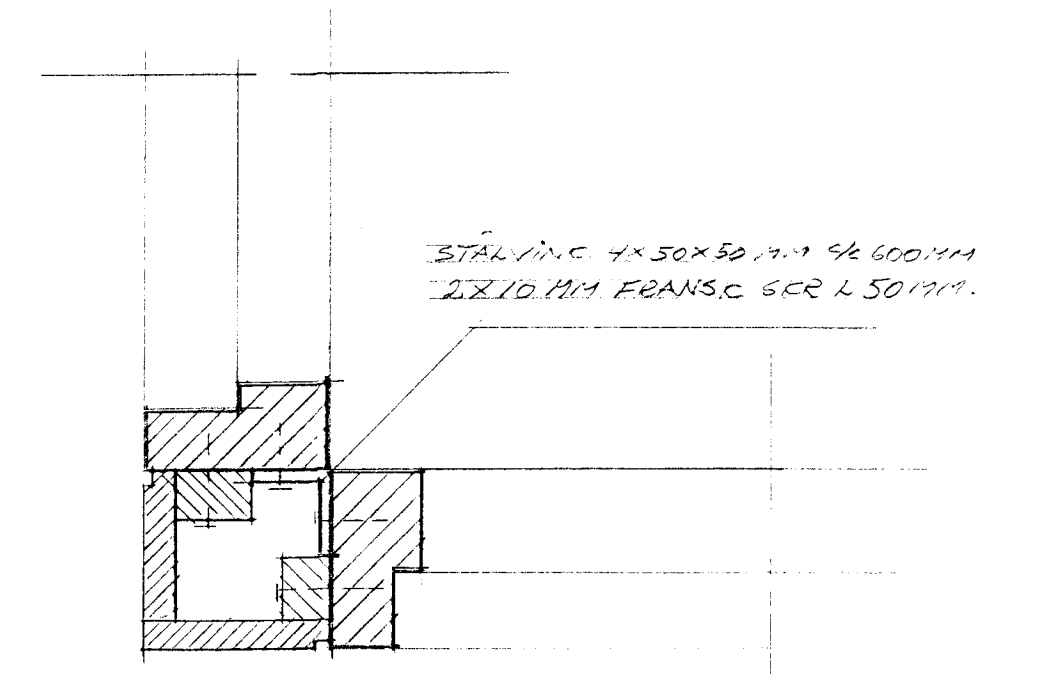

STÁLVIÐC 4x50x50 MM x 600MM
2X10 MM FRANS.C SCR L 501MM

LÆRETT HLUTAMYND D M=1:5

Byggingarritun
Afgreitt þann
23 MAI 2002

FURTHLÍÐ 13-15-17 VINDFAXIG 201
EFNI HLUTAMYNDIR MÁLSTÍÐ 1:5
DAGS 10/4 2002
ERLENDUR JENI HJALMARSSON DEI KLÆBBÓ 6 HAF
ET 100335 5239 S. 555 3060