


H=33,20

K=33,60



K=32,40

SNEIDING A - A, M=1:50

GRUNNMYND, M=1:50

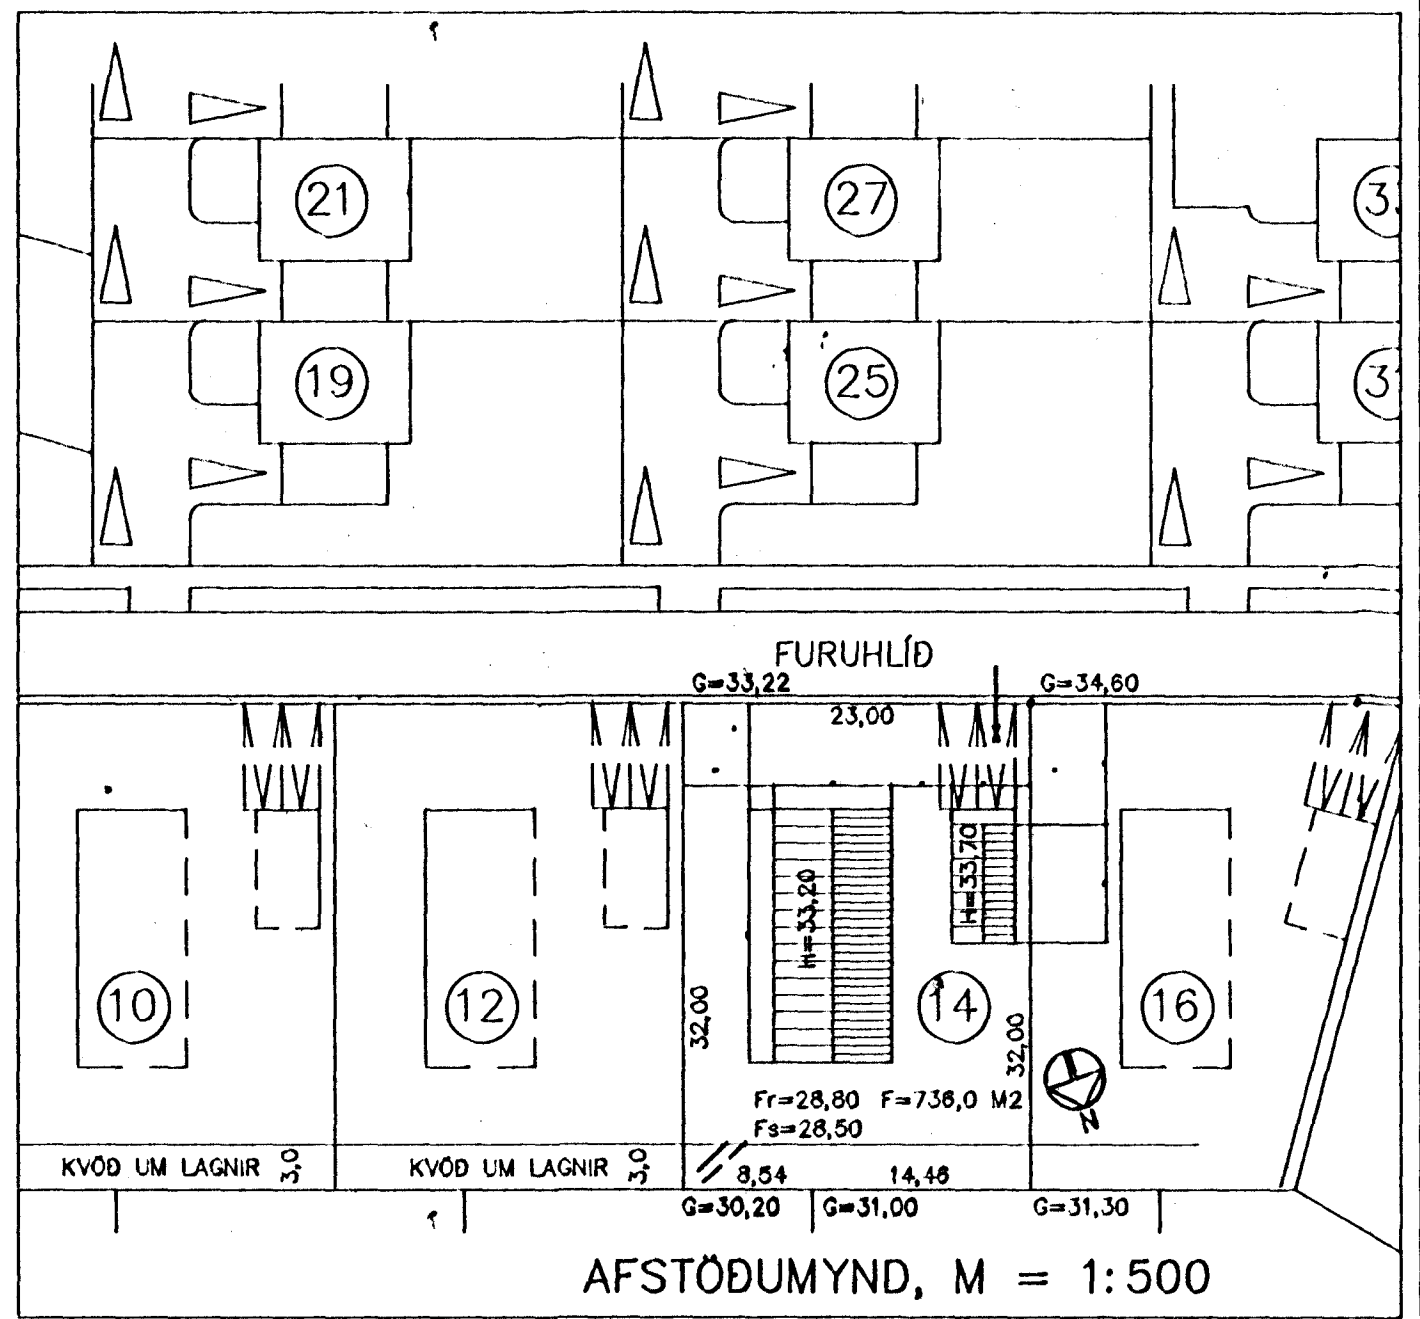

AFSTODUMYND, M = 1:50

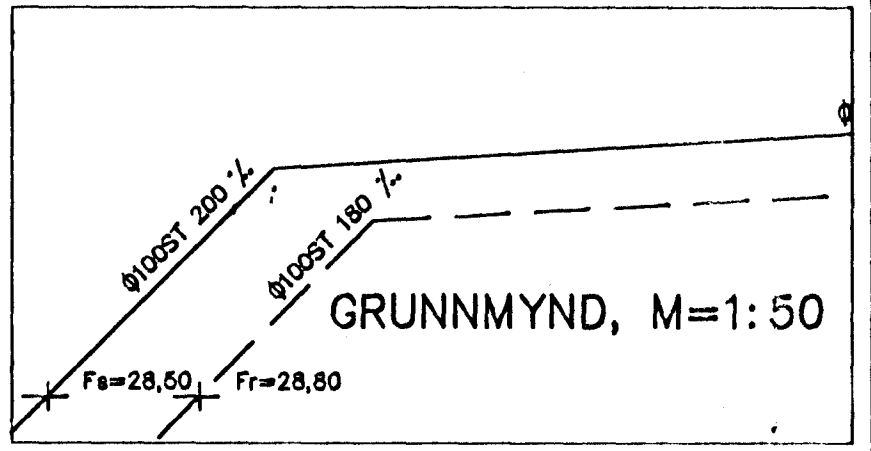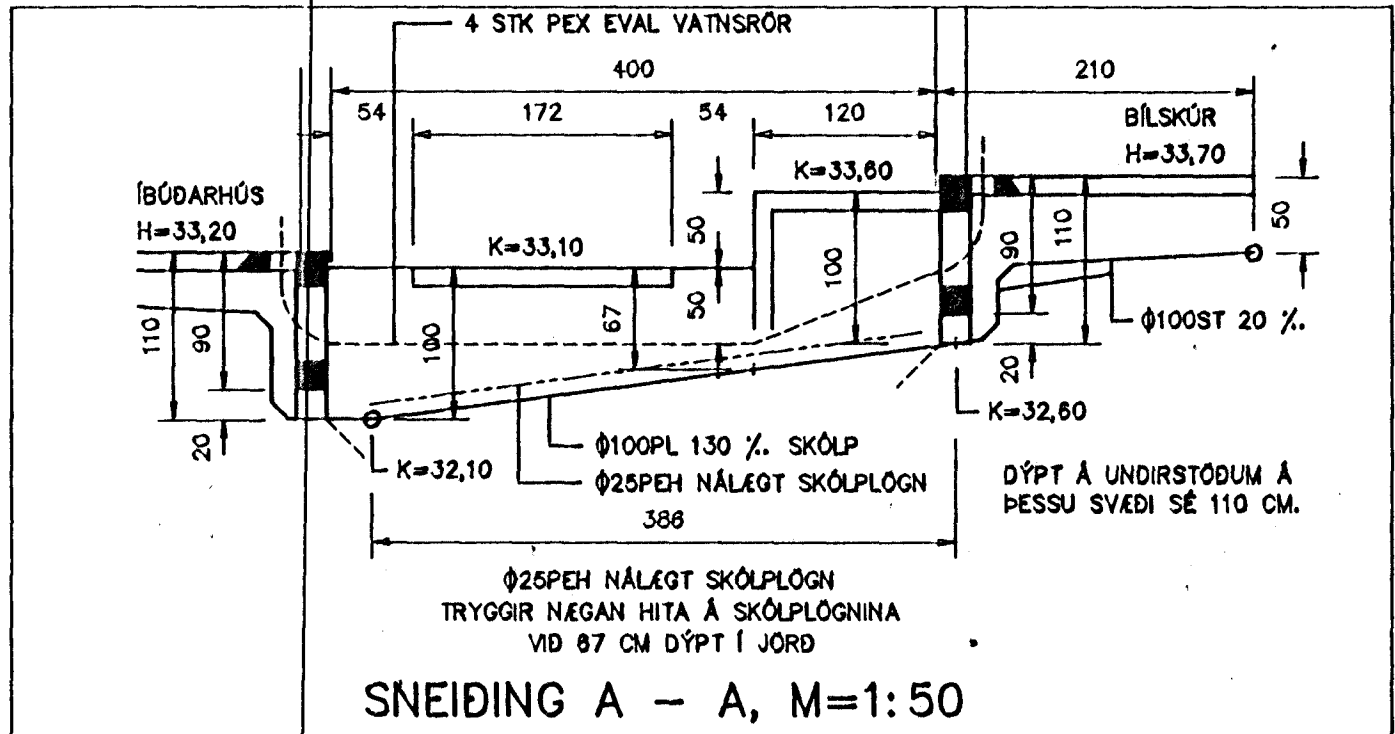

GRUNNMYND, M=1:50



BREYTT 26.8.1997

TEIKNISTOFA AGNARS MAGNÚSSONAR
ARNARHRAUNI NR.47, HAFNARFIRÐI. SÍMI: 565-1412

FURUHLÍÐ NR.14	TEIKNING NR. A39-2-5
M=1:50/500	HAFNARFIRÐI Í MAÍ 1997
LAGNIR Í GRUNNI, GRUNNMYND	
BYGGINGAVERFRÉDINGUR FV1 OG BYGGINGAENDFRÉDINGUR	