


SA

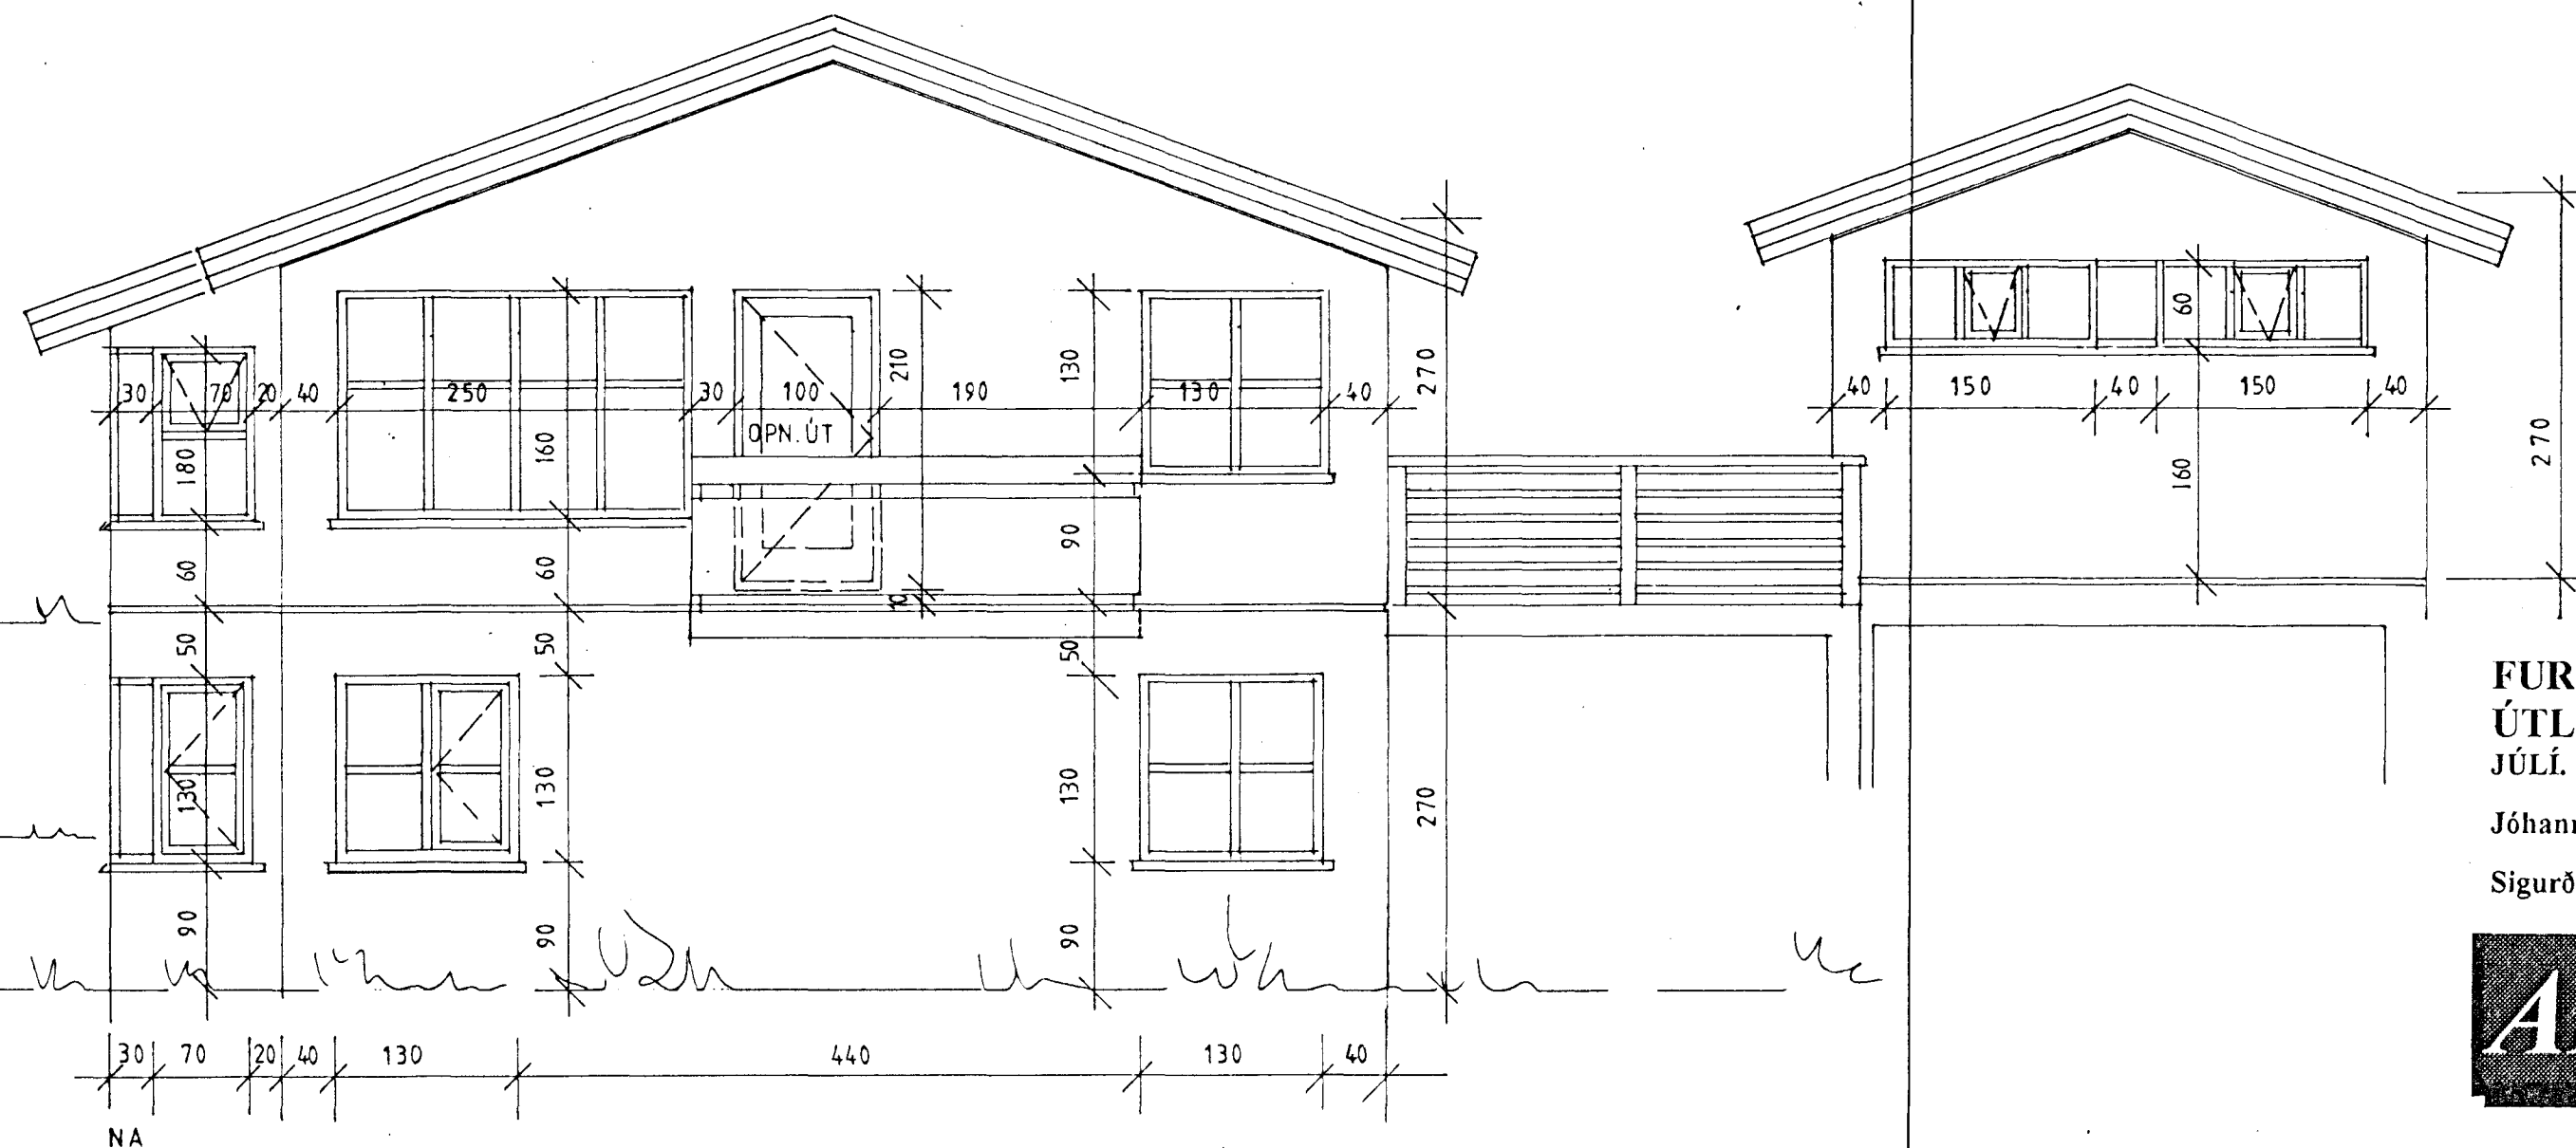

NA

Byggingatulltrúi Hafnarfjarðar
Afgreitt þann
23 SEPT. 1997
Sigurbjartur Halldórsson

**FURUHLÍÐ 18 HAFNARFIRÐI.
ÚTLIT.**

JÚLÍ. 1997 MKV. 1 : 50.
Jóhannes Pétursson ftí kt. 010448-3959 S - 5675107
Sigurður Sigurðsson kt. 021146-2349 S - 5666613

Jóhannes Pétursson
22

ABS teiknistofa S-5675107 5666613