




DEILI D1 1:10

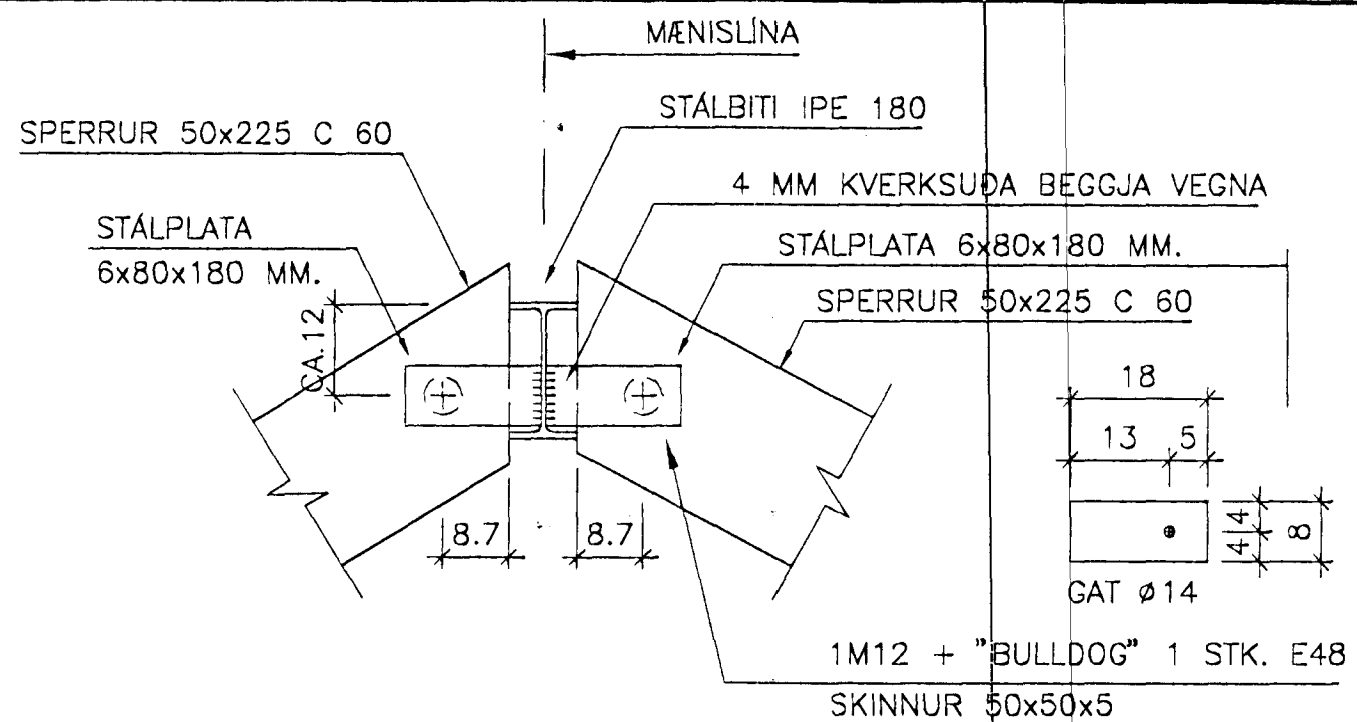


DEILI D2 1:10

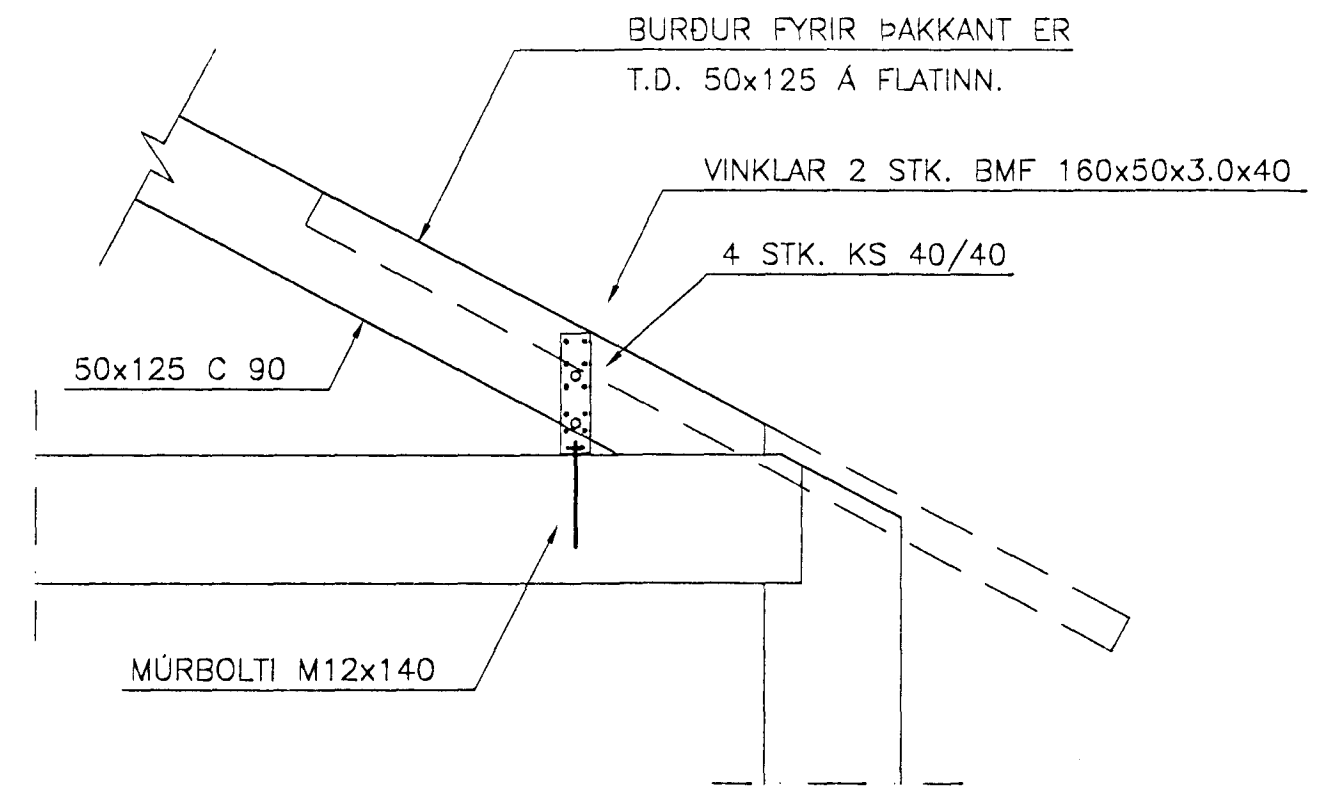


DEILI D3 1:10

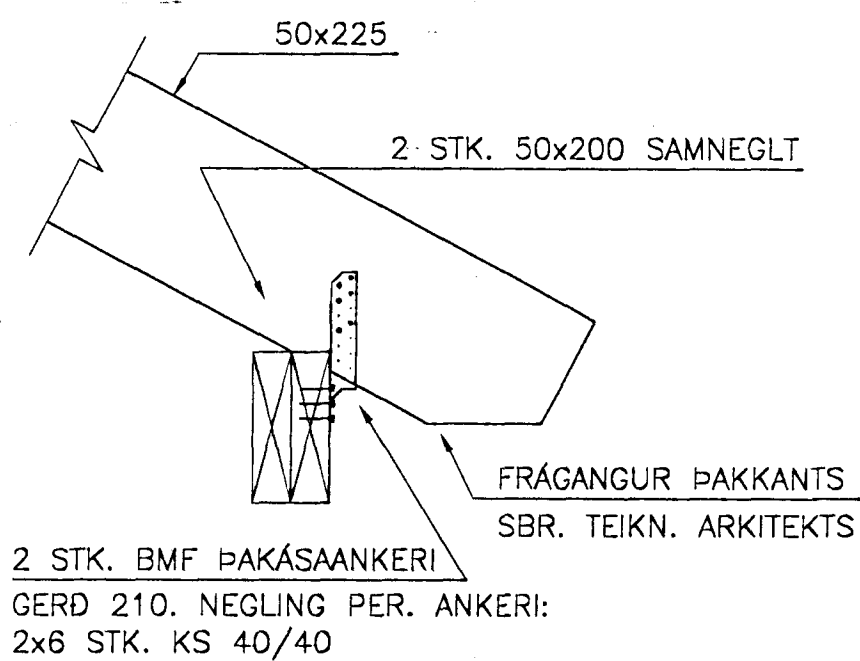


SNID B-B 1:10

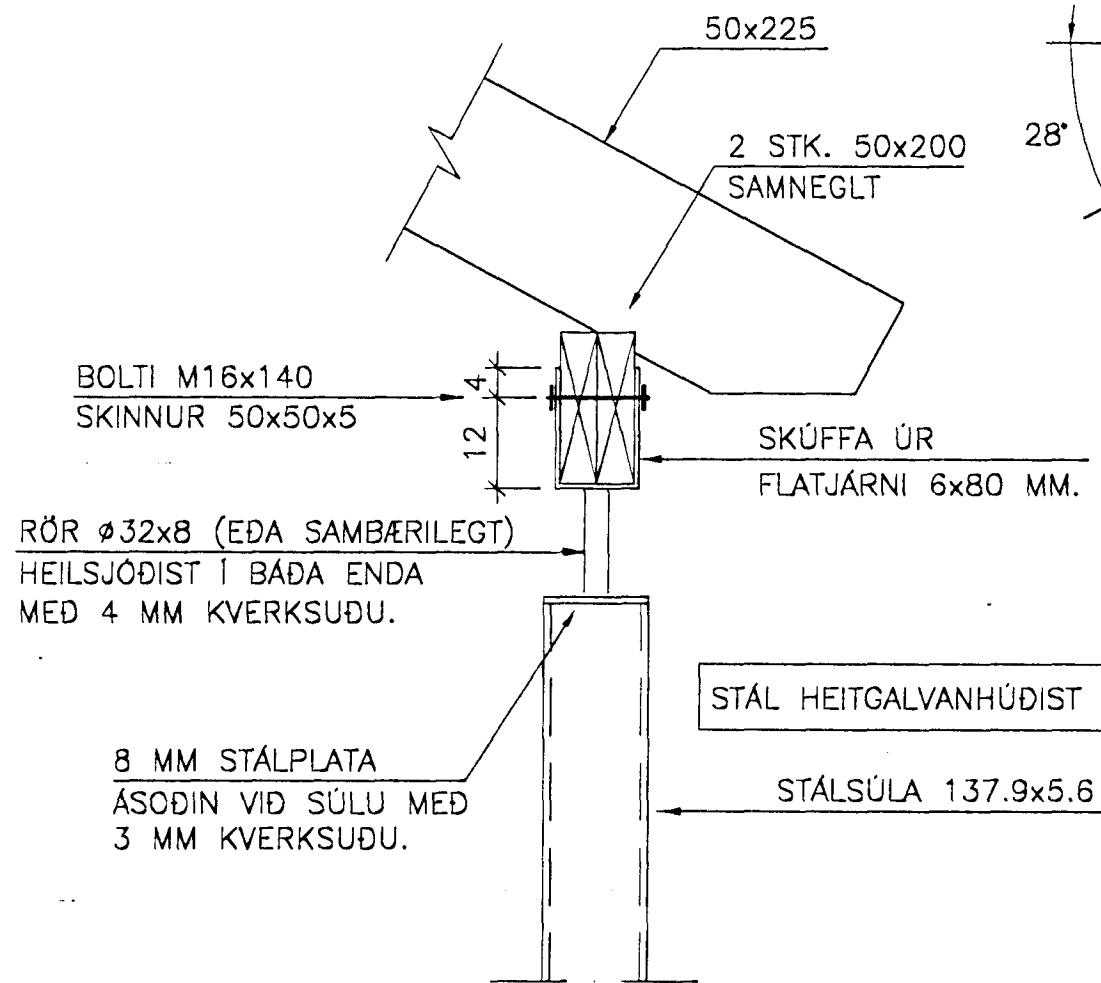

SNID C-C 1:10

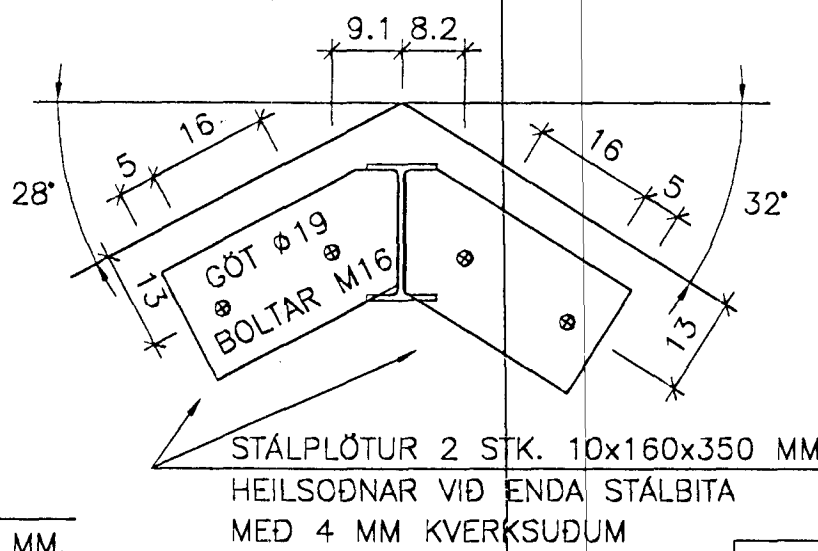


SNID X-X 1:10

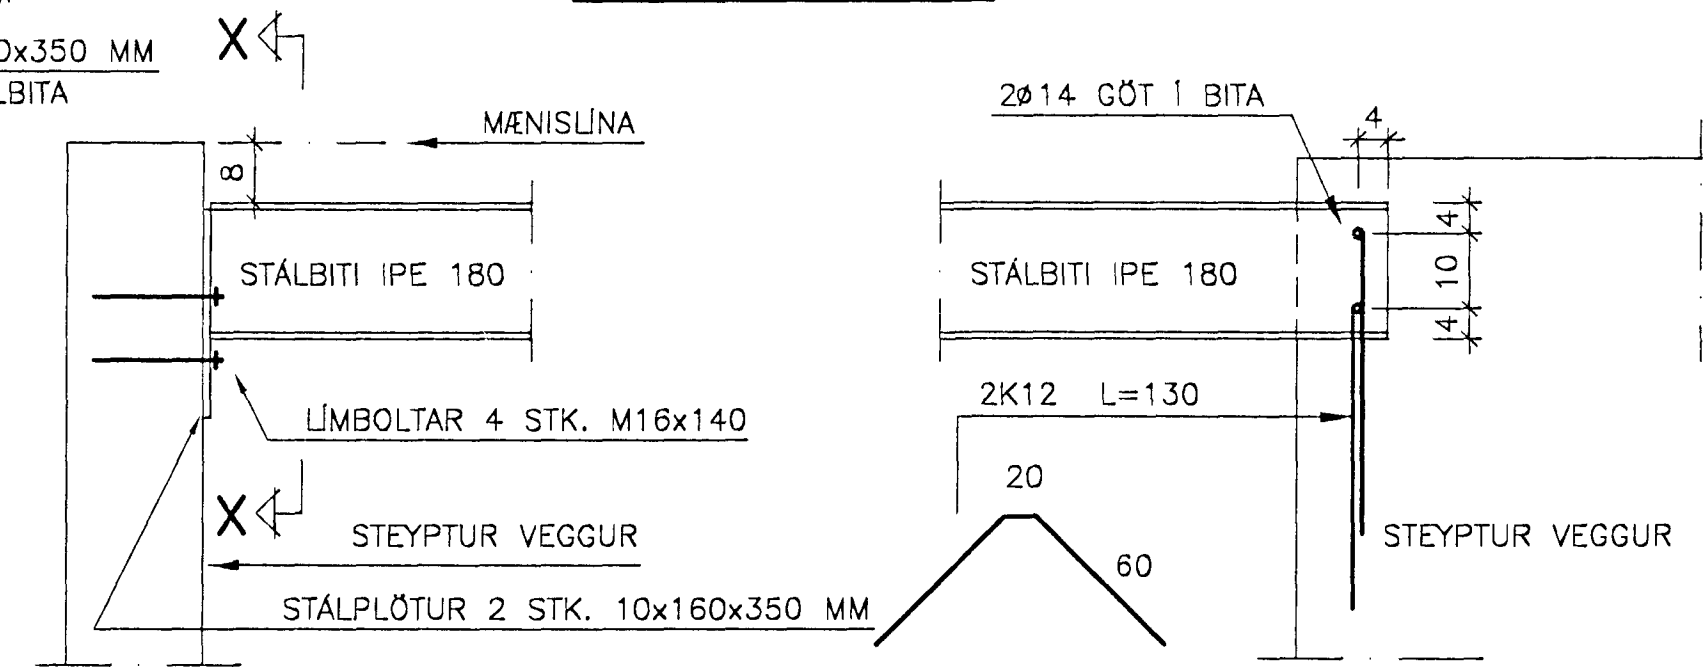


SNID D-D 1:10


SNID D\*-D\* 1:10

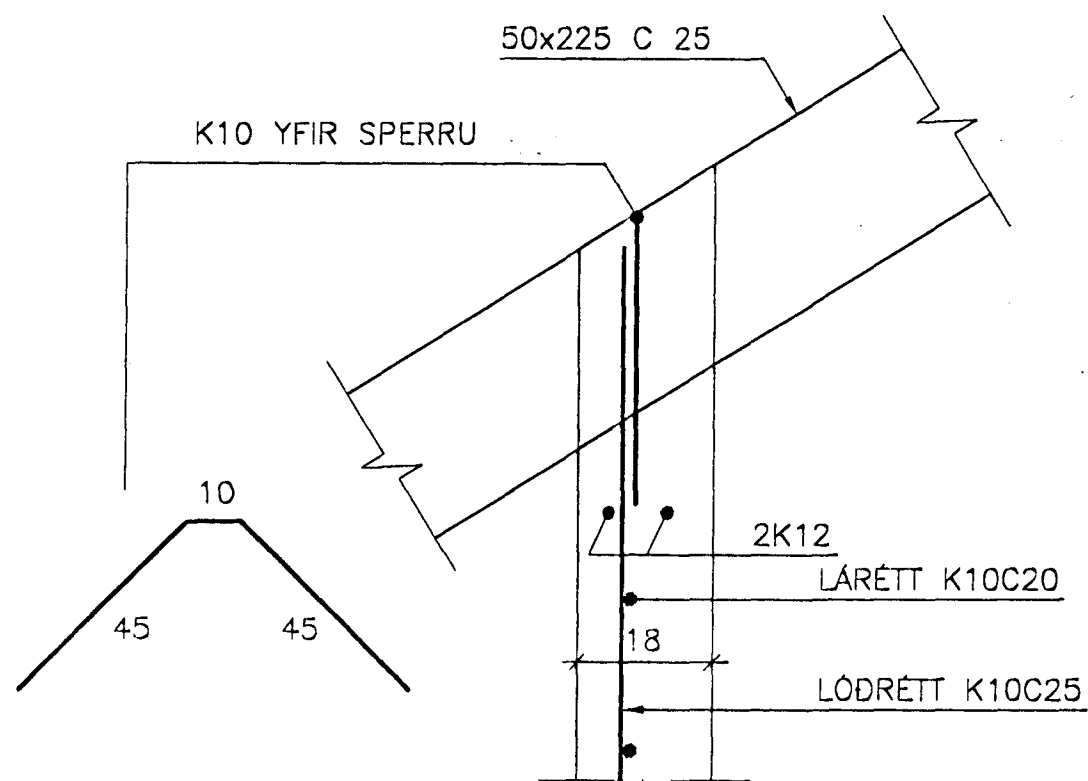

SNID E-E 1:10

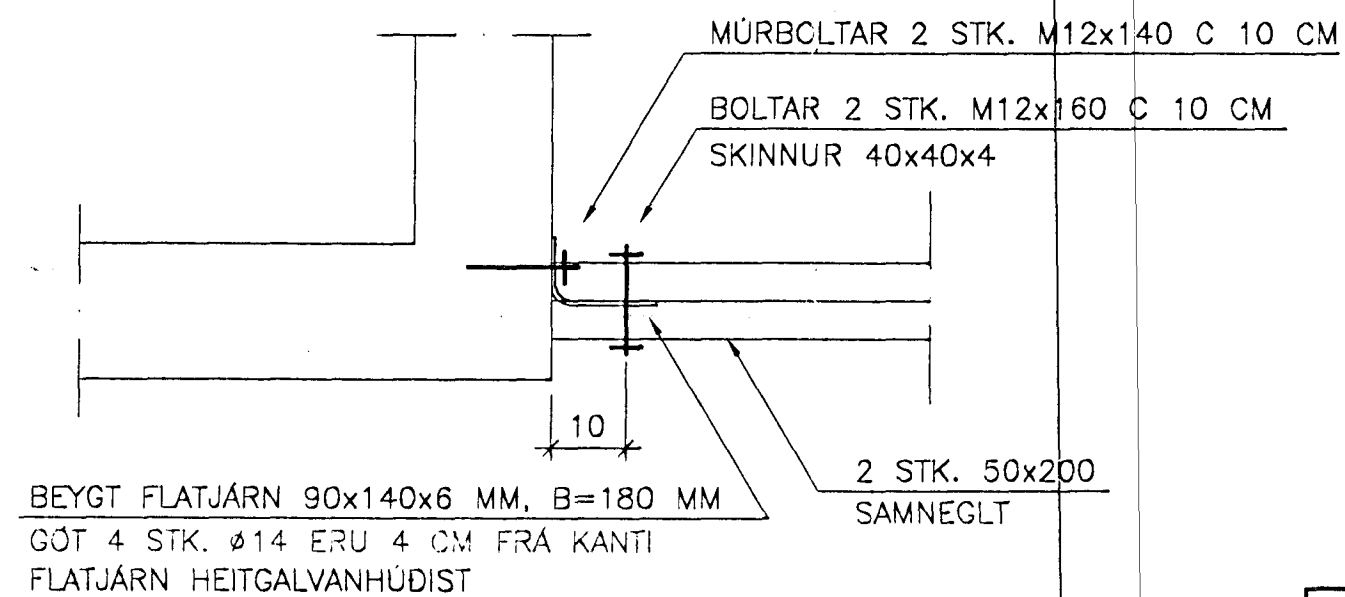

DEILI D4 1:10

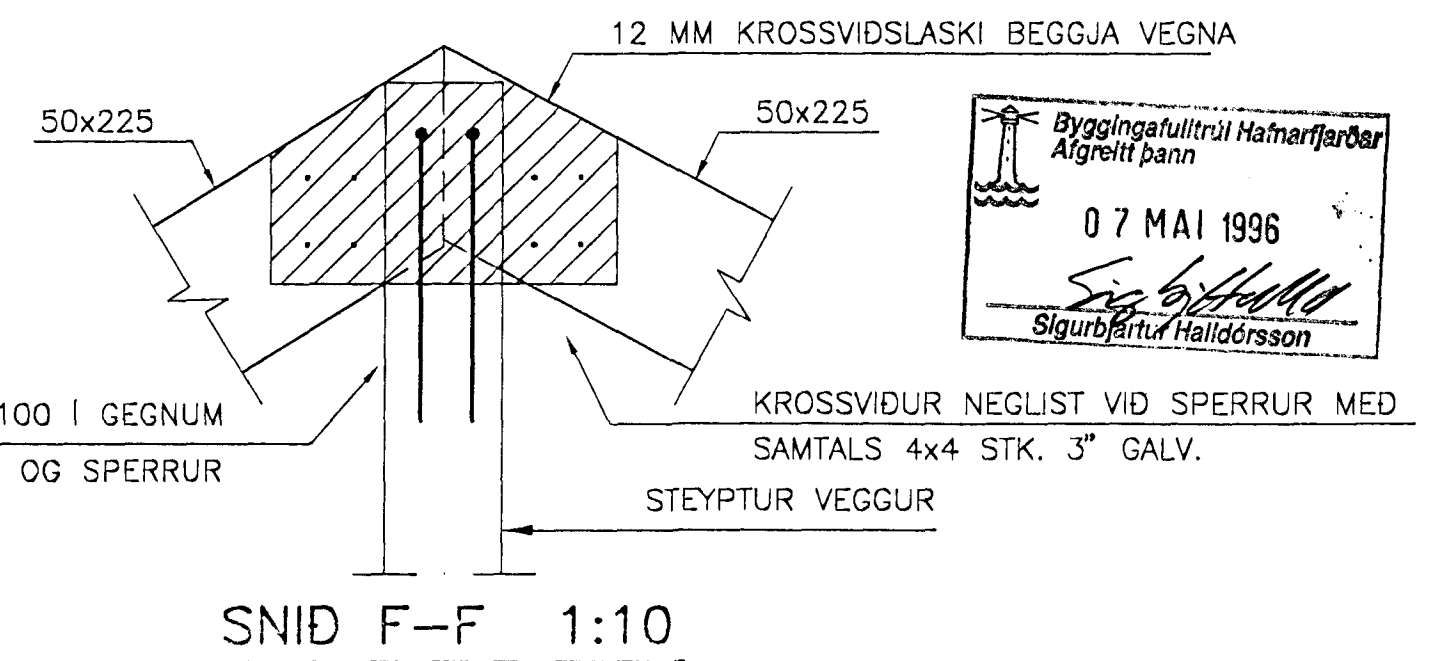

SNID F-F 1:10

Byggingatillitil Hafnarfjarðar  
Aigreitt þann  
07 MAI 1996  
Sigurbjartur Halldórsson

VERKHEIM	FURUHLIÐ 19-23	HAFNARFIRÐI	KVARDI	1:10	TEIKNINR.	B-06
	ÞAKVIRKI - SNID				BLAD NR.	
B	04.96	SNID C-C.	AÖG			
A	04.96	SNID D-D, D*-D* OG X-X.	AÖG	HANNAD: AÖG	TEIKNAD: AÖG	YFIRFARID: AÖG
BREYT.	DAGS.	TEXTI	AF	SAMÞYKKT: <i>Sigurbjartur Halldórsson</i>	DAGS.: DES. 1995	KT.: 190561-3809

VERKFRÆDISTOFA  
KÓPAVOGS  
Hamraborg 7 200 Kópavogi  
Sími: 564 44 22 Fax: 564 44 33