



NR. 23

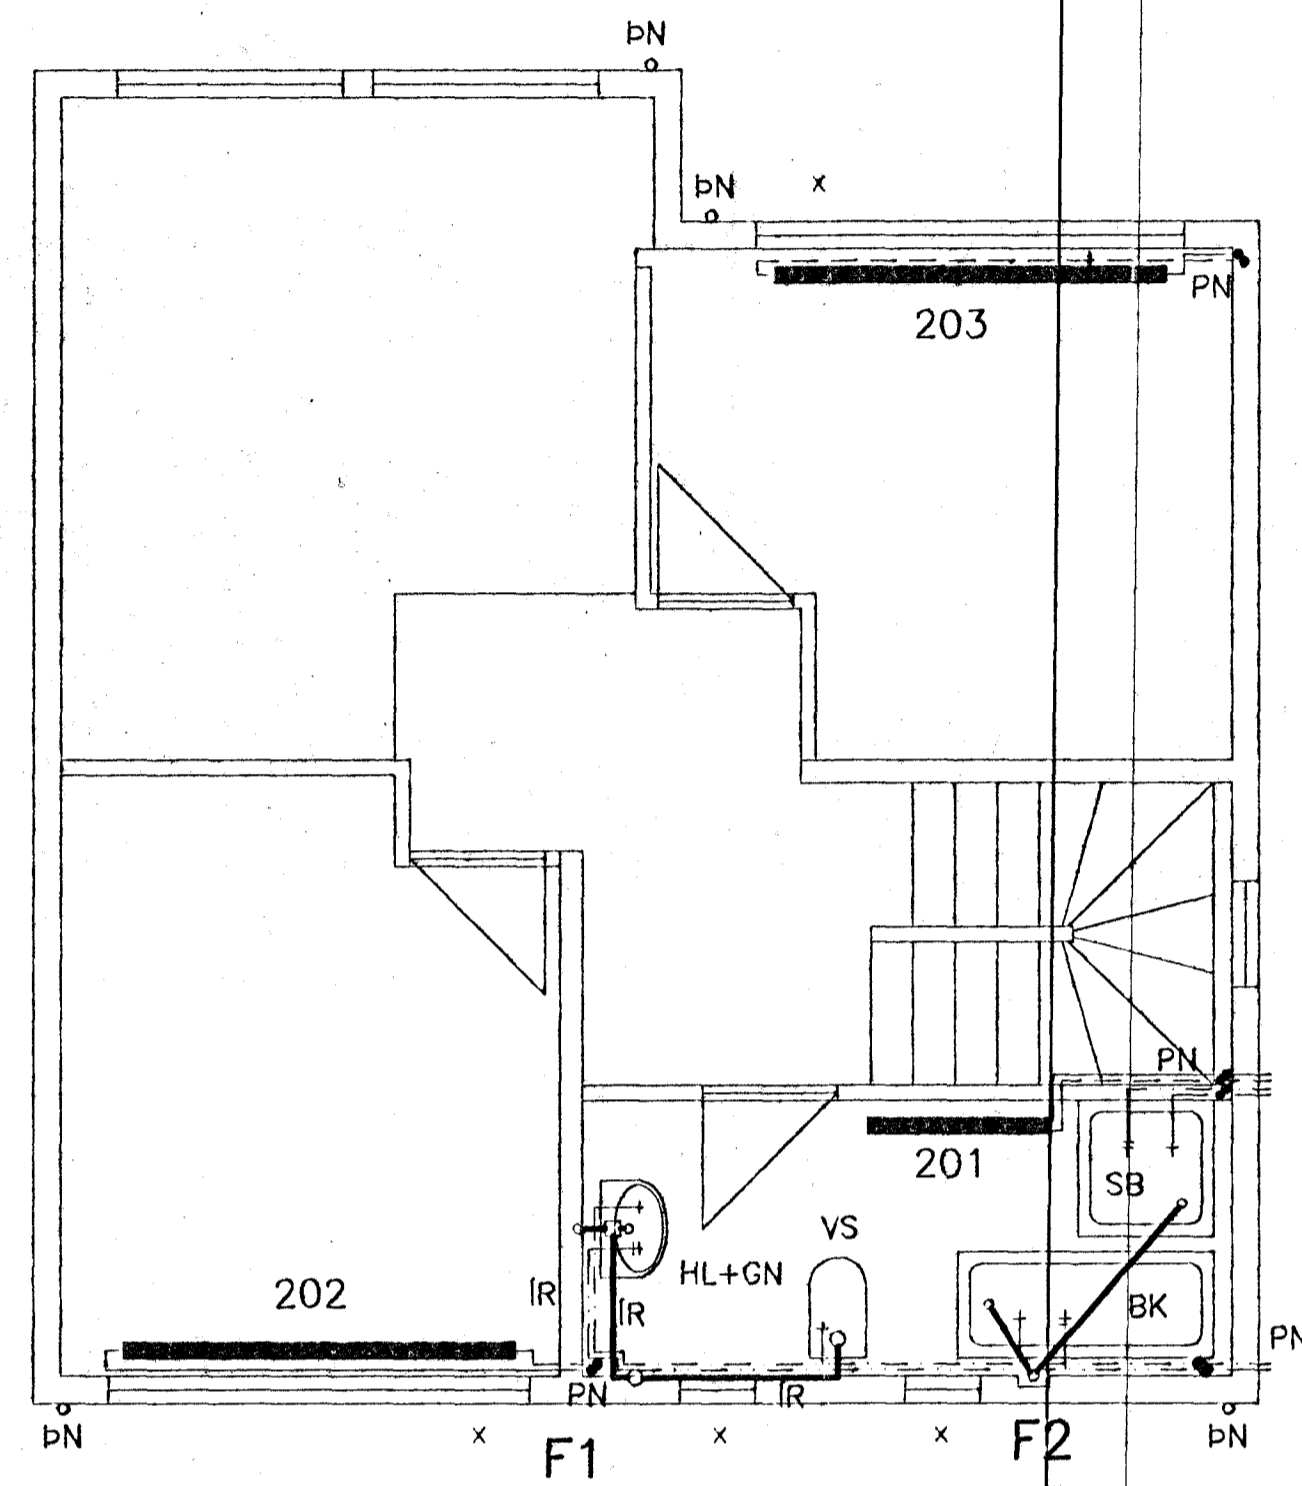

NR. 21

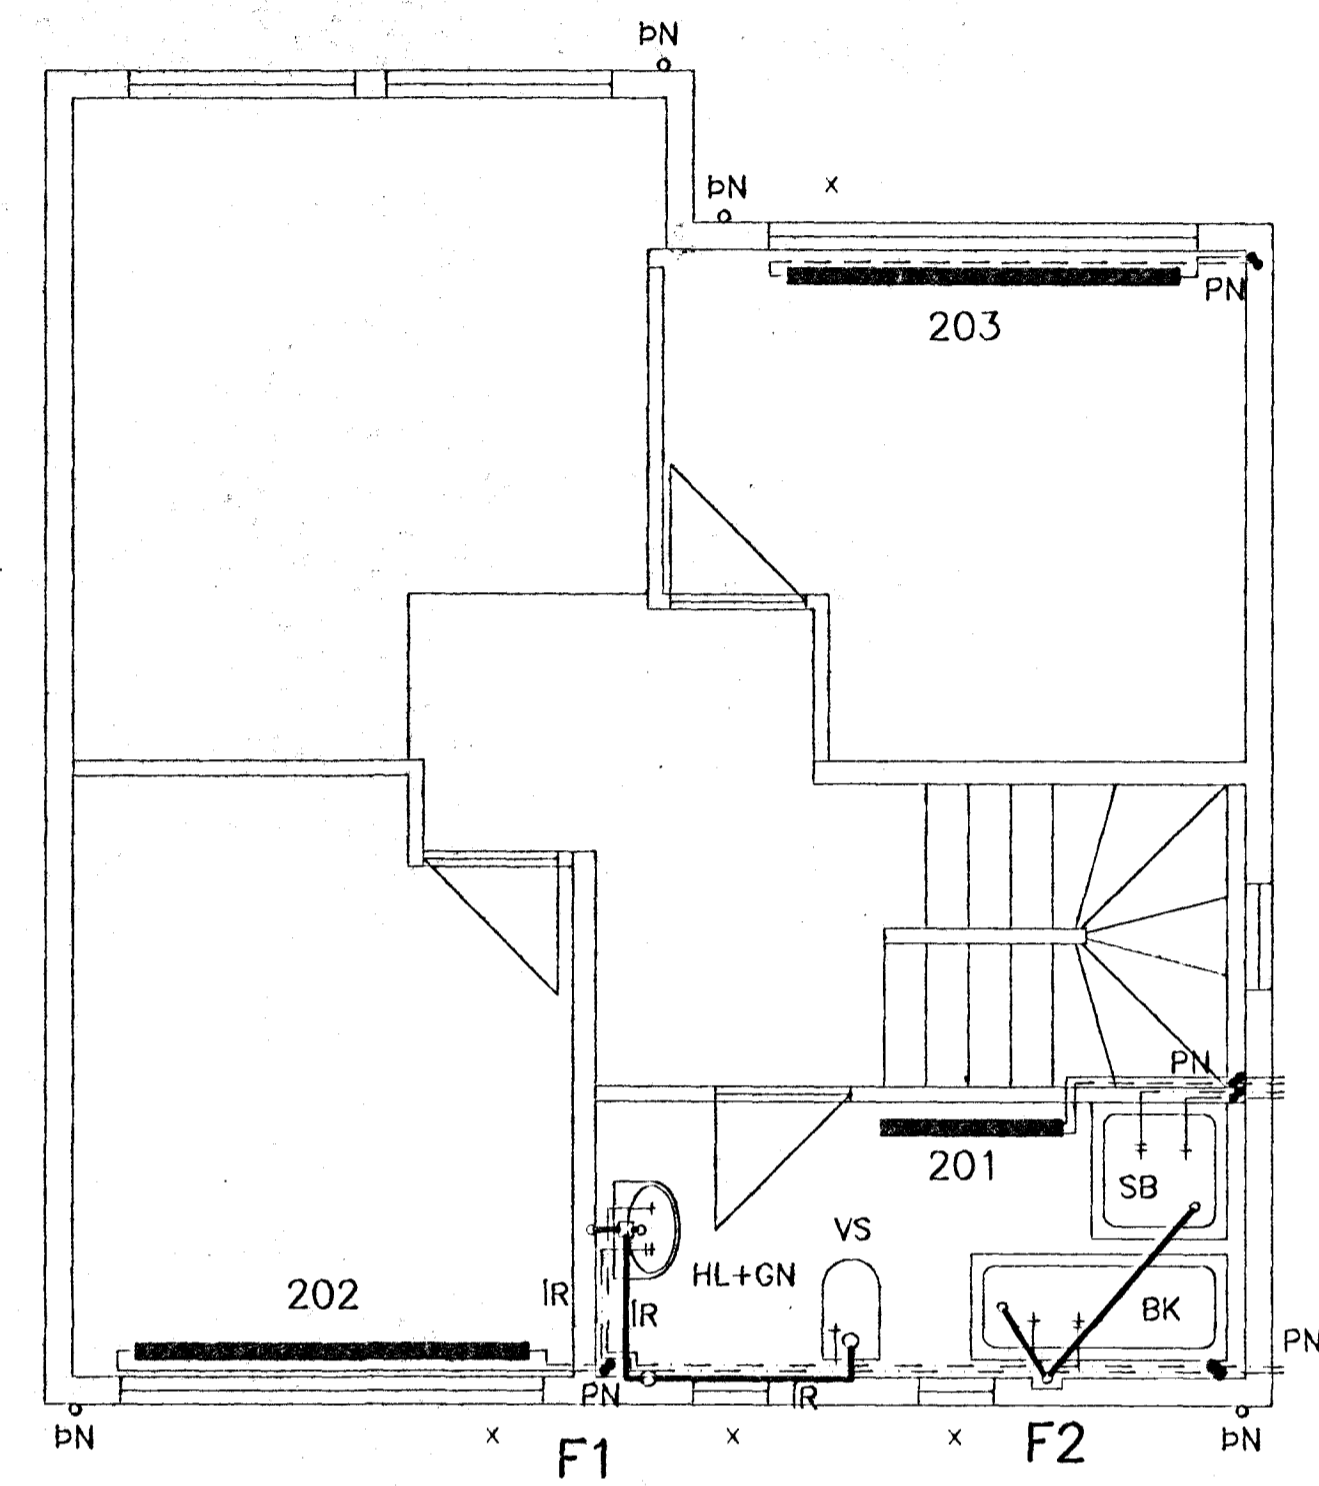

NR. 19

GRUNNMYND EFRI HÆÐAR 1:50

SKÝRINGAR

x MERKIR OPNANLEGT FAG.

Byggingufulltrúi Hafnarfjarðar  
Alfreitt Þann  
05 JUNI 1996  
Sigrbjartur Halldórsson

VERKHEIT FURUHLÍÐ 19-23	KVARDI HAFNARFIRDI	TEIKNINR. 1:50	BLAD NR. L-03
HITA- OG HREINLETISLAGNIR GRUNNMYND EFRI HÆÐAR			
HANNAÐ: AÖG	TEIKNAD: AÖG	YFIRFARID: KMP	DAGS.: DES. 1995
SAMÞYKKT: <i>Eggar &amp; Guðjónsson</i>		KT.: 190561-3809	<i>Alfr.</i>

VERKFRÆÐISTOFA  
KÖPAVOGS  
Hafnarborg 7 200 Köpavogi  
Síni: 564 44 22 Fax: 564 44 33