



50x175
 2 stk. gataplata 100x440x1.5
 Negling 40/40 kamb.
 20 stk. sifhvona
 megin

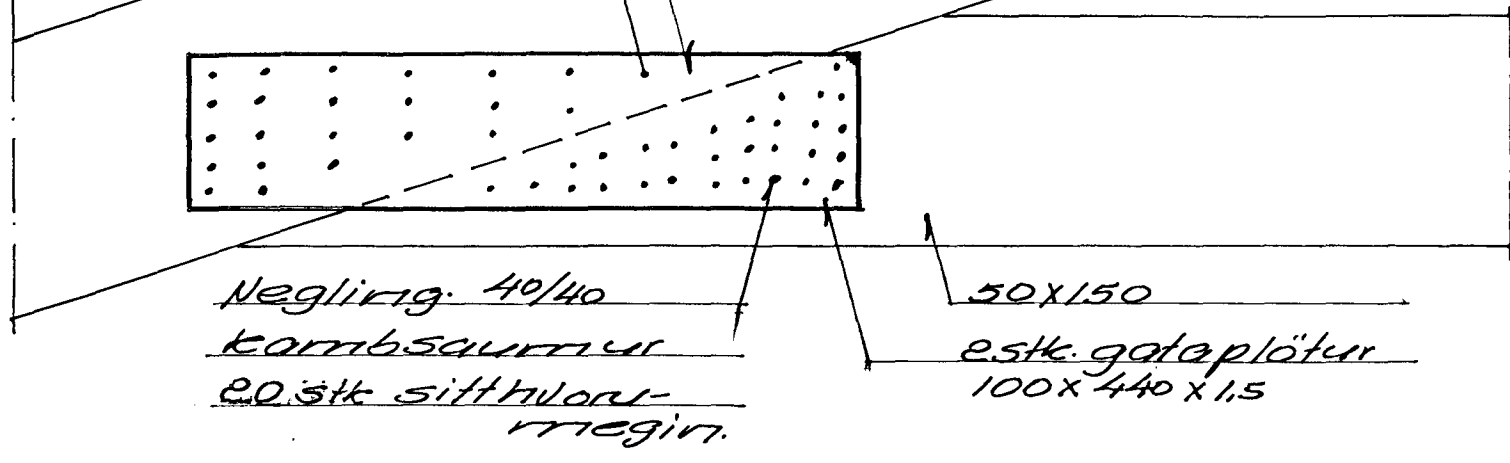

Deili A M1:5


50x175
 BME-gatapl. 2x60x80x1.5
 Negling 2x5 stk
 40/40 kamb. saumur

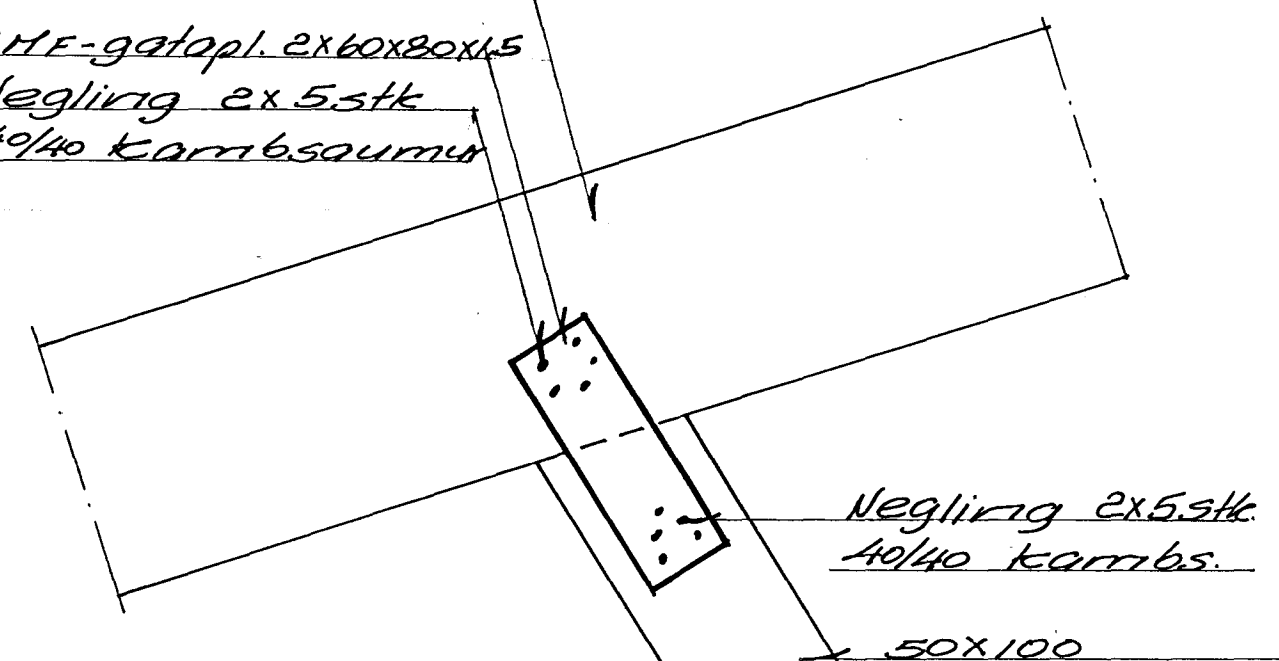

Deili B M1:5

BME gatapl. 2 stk.
 160x340x1.5
 Negling 40/40
 kamb. saumur
 2x7 stk.


50x175
 Negling 40/40
 kamb. saumur
 2x7 stk.

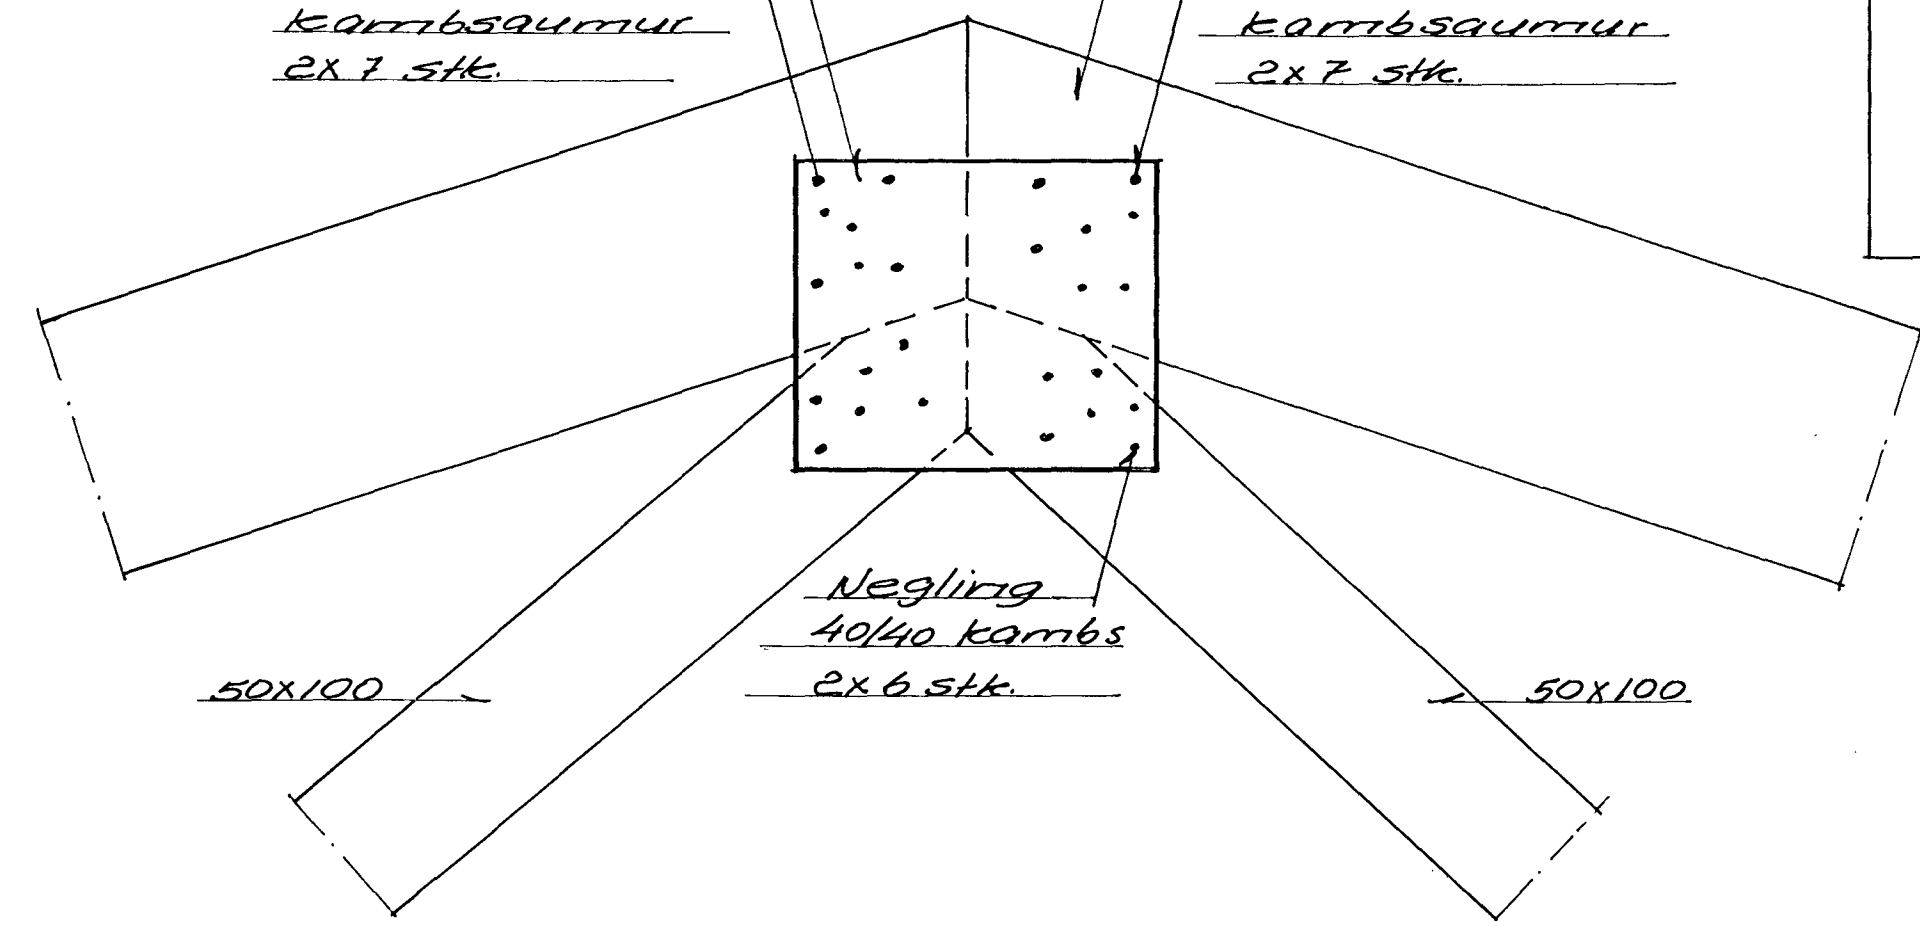

Deili E M1:5

50x150
 N. 2x14 stk.
 40/40 kamb.


BME gatapl. 2 stk.
 100x340x1.5
 N. 2x14 stk.
 40/40 kamb.

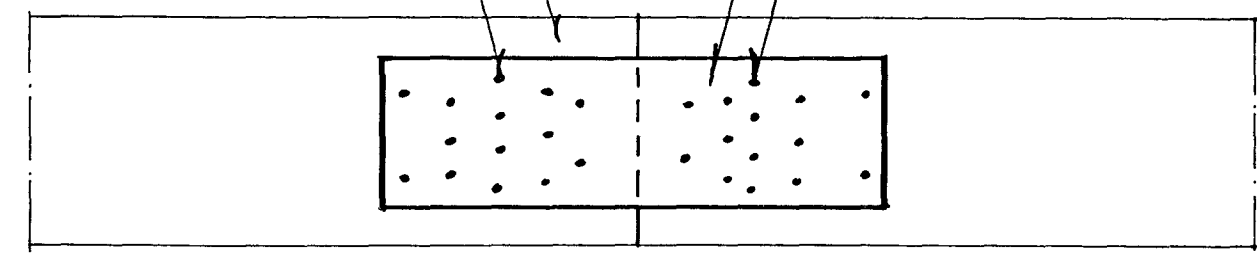

Deili D M1:5

N. 2x6 stk.
 40/40 kamb.
 saumur

N. 2x6 stk.
 40/40 kamb.
 BME gataplata 2 stk.
 160x300x1.5

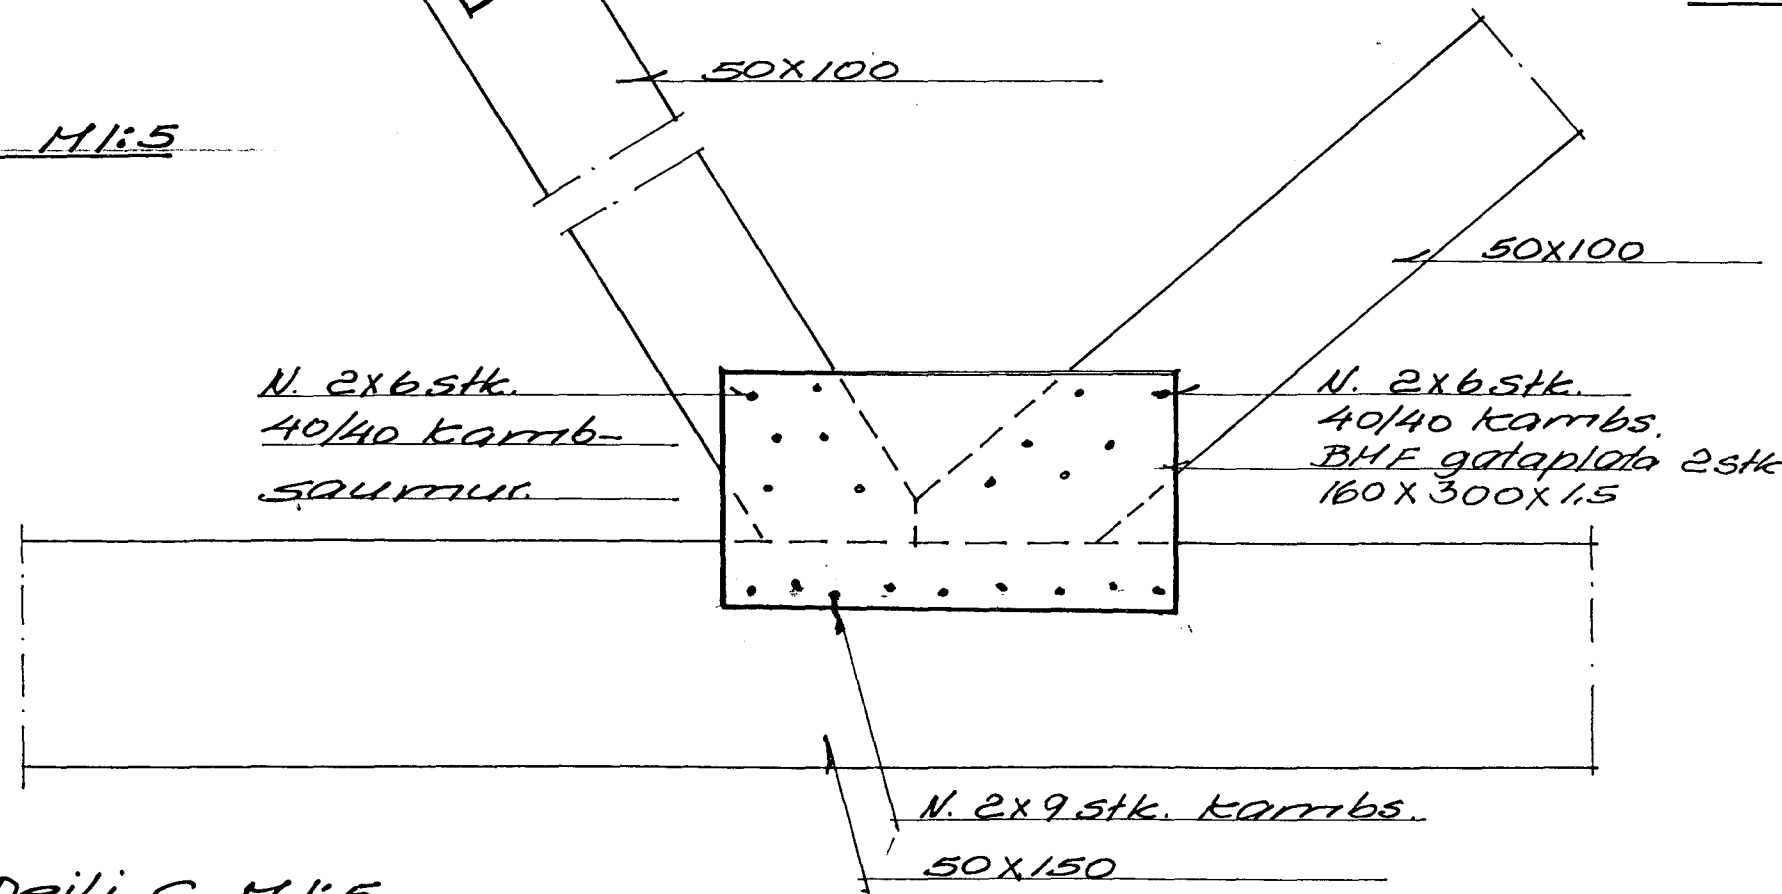

Deili C M1:5

Byggingatullitri Hafnarfjarðar
 Afgreitt þann
 11 DES. 1995
 Sigurbjörður Hálförsson

UNNAR JÓNSSON BYGGINGARTÆKNIFRÆÐINGUR S: 65 44 39

Verkefni	Furuhlíð nr. 2 Hafnarartirði	Verk nr.	10150
Verkhúti	Þaksperrur Deili	Teikning nr.	5
Breyting	10.12.1954	Kvarði	1:5
Breyting		Dags.	2.12.1995
		Teiknað	U.J.
		Hönnun	U. Jónsson