



skurður a-a 1:100

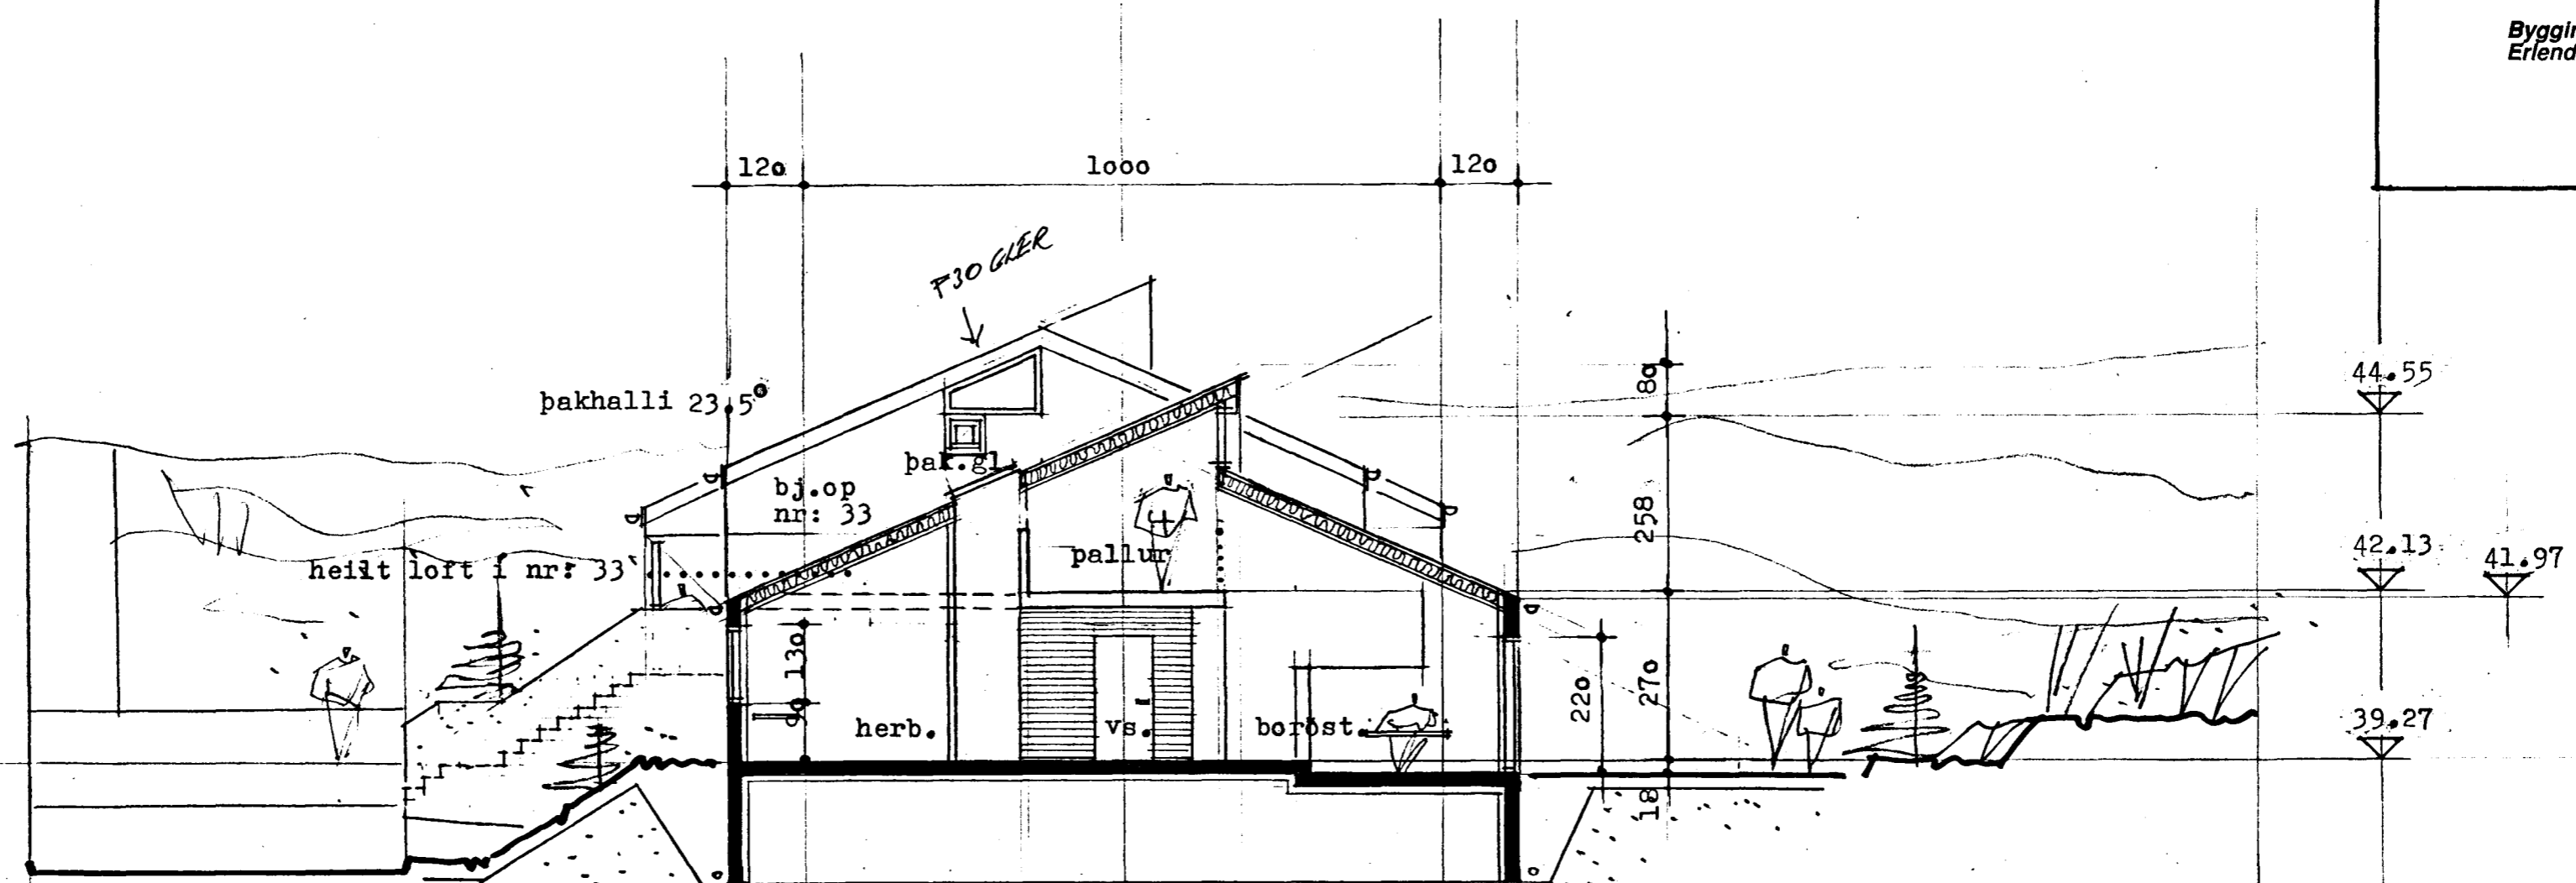

skurður b-b 1:100

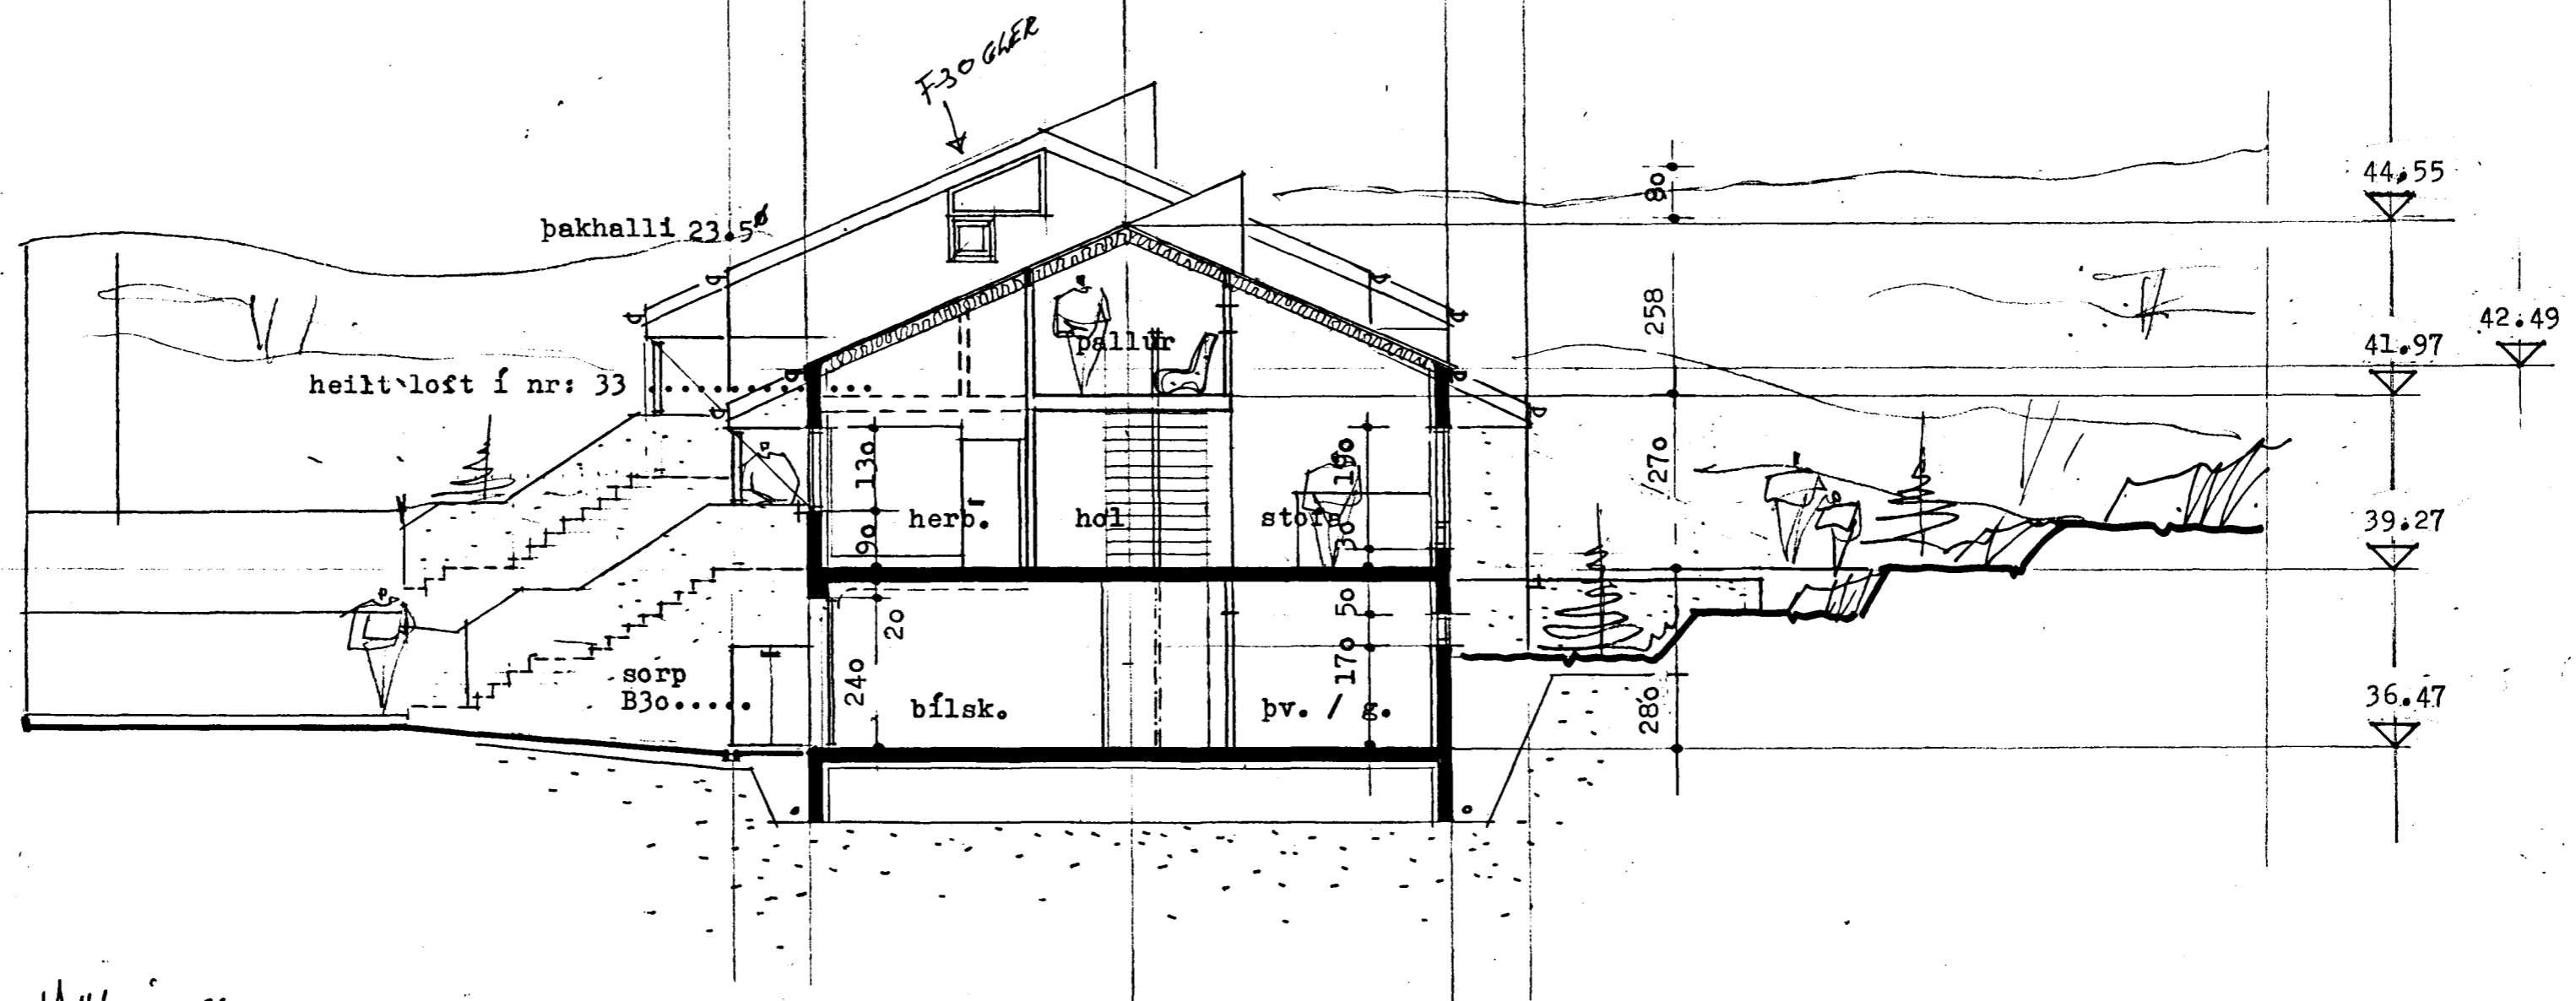

Sig. Hallgrímsson