
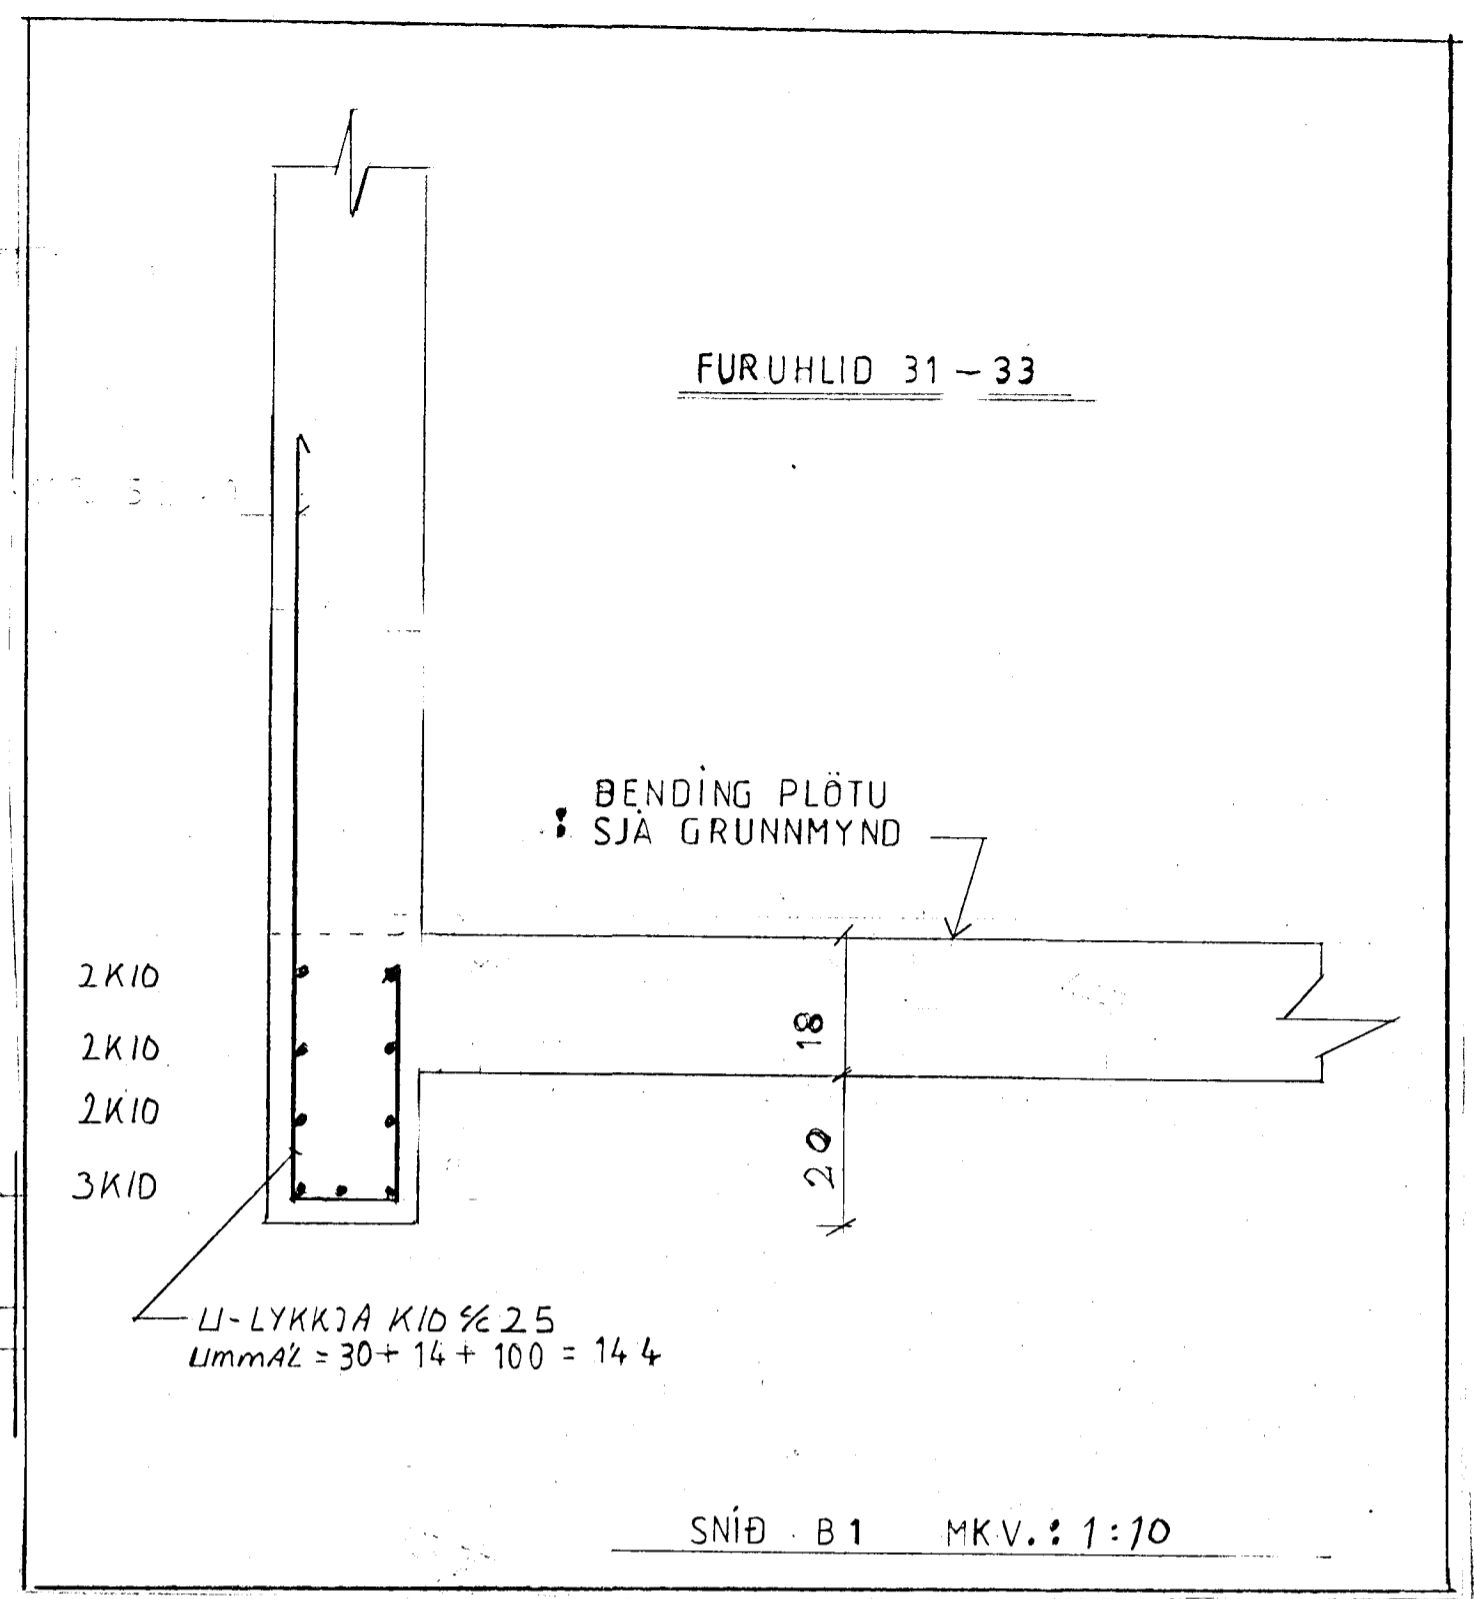


KÓTAR SJÁ GRUNNMYND

SNID S1 Mkv.: 1:10

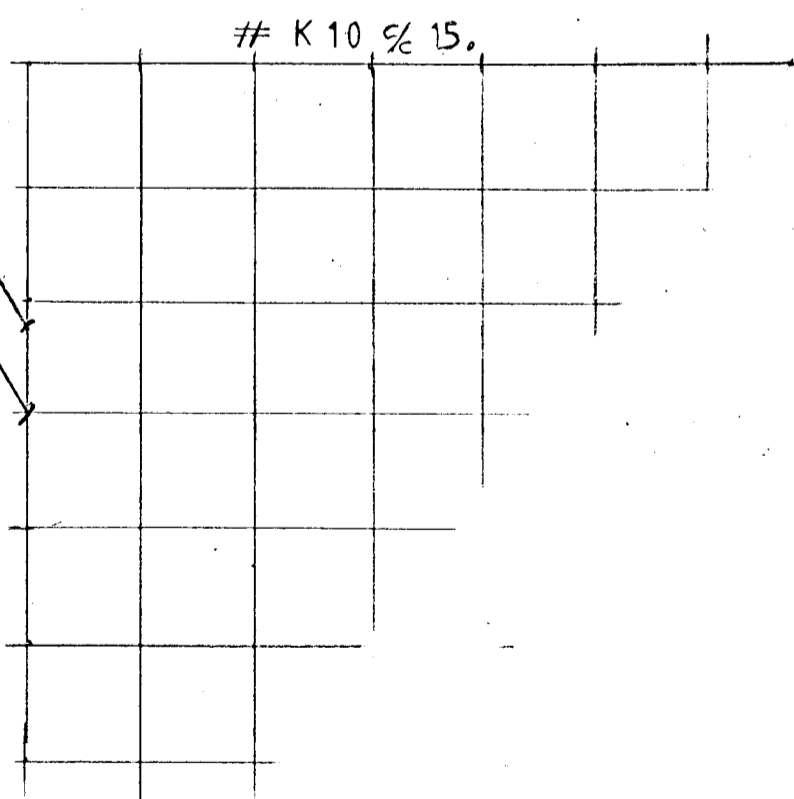

Byggingafulltrúi Hafnarfjarðar  
Afgreitt þann  
07 MAI 1997  
Kristján Þórarinnsson

BR:	DAGS:	EDLI BR:	SIGN:
6			6
STADUR:	FURHLID 31-33		
SVEITAF:	220 HAFNARFJÓRDUR		
TEXTI:	SNID AF BITA OG ÚTIRÖPPUM		
EFNI:			
DAGS:	4.mai 97		
VERK NR.	15		
TEIKN NR.	106		
Mkv.:	1:10;		
HANNAÐ:	SH		
TEIKNAD:	SH		
YFIRF.	SH		
SIGURBJARTUR HALLDÓRSSON			
SUDURGÖTU 78			
HS 565-5707			
UNDIRSKRIFT ABYRGÐARHAFAR: <i>[Signature]</i>			