





Samþykkt þann



1 g DES. 2003

Byggingafulltrúinn í Hafnarfirði
F.h. Kristján Þórarinnsson

RP

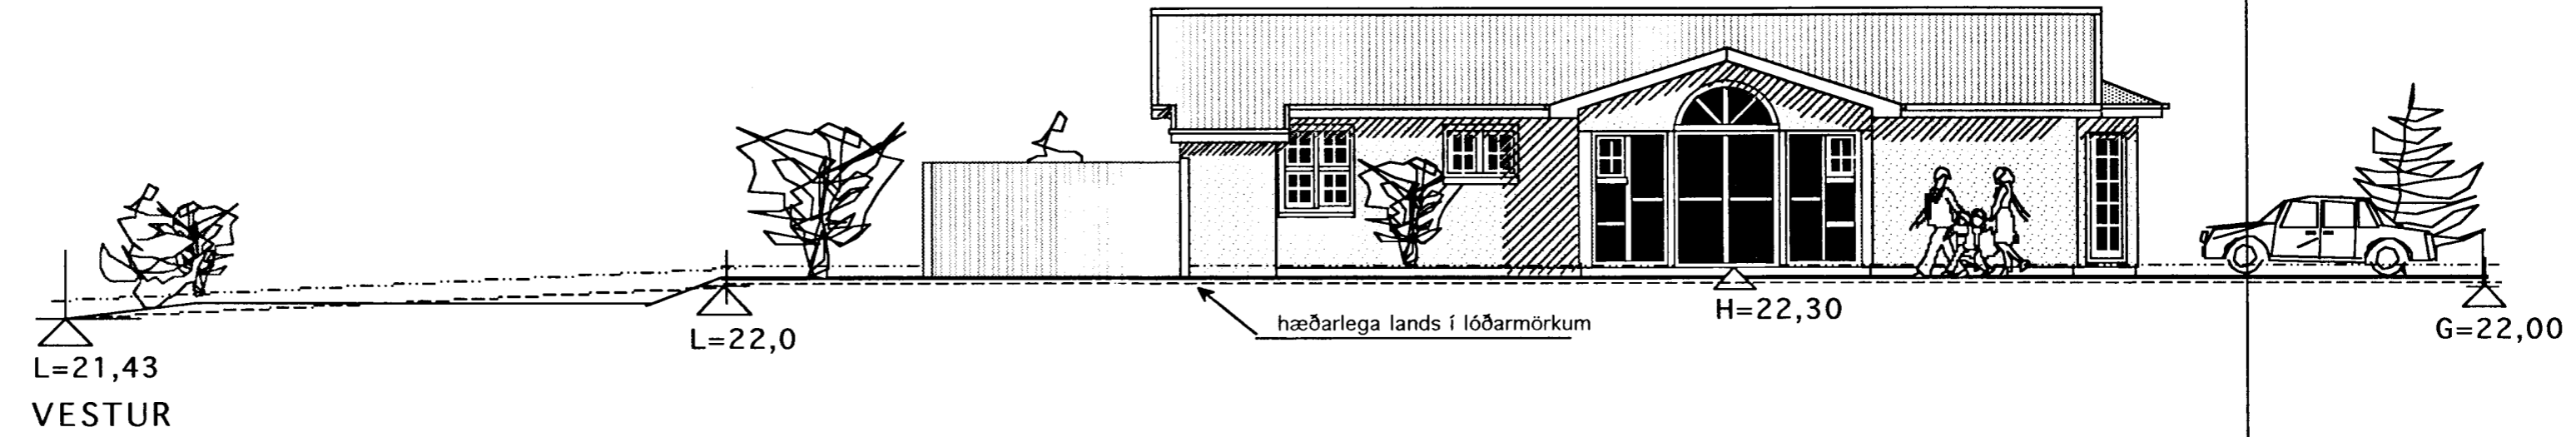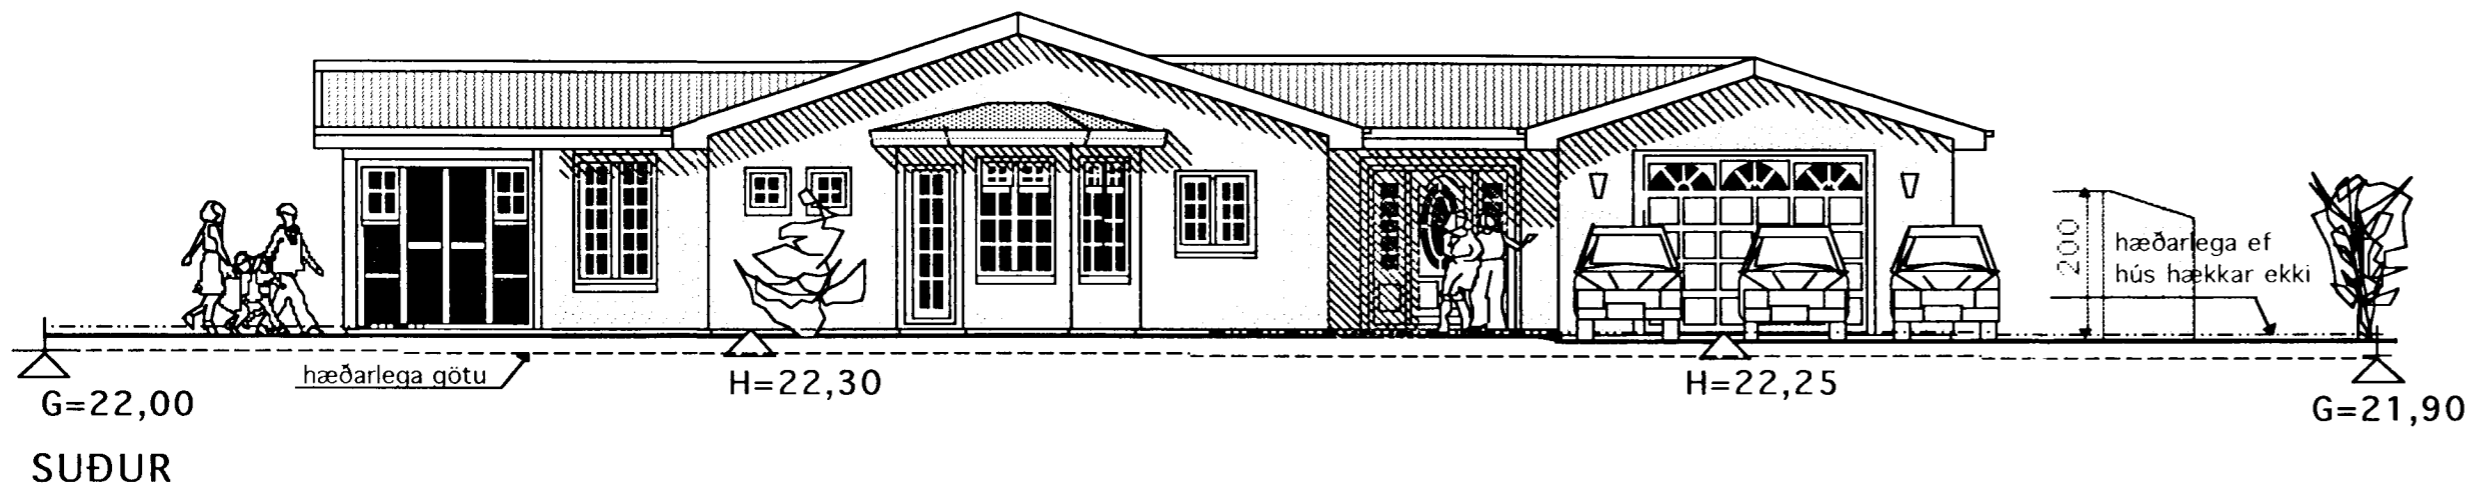

tifftopdf - www.rubissoftware.com - Demo Version

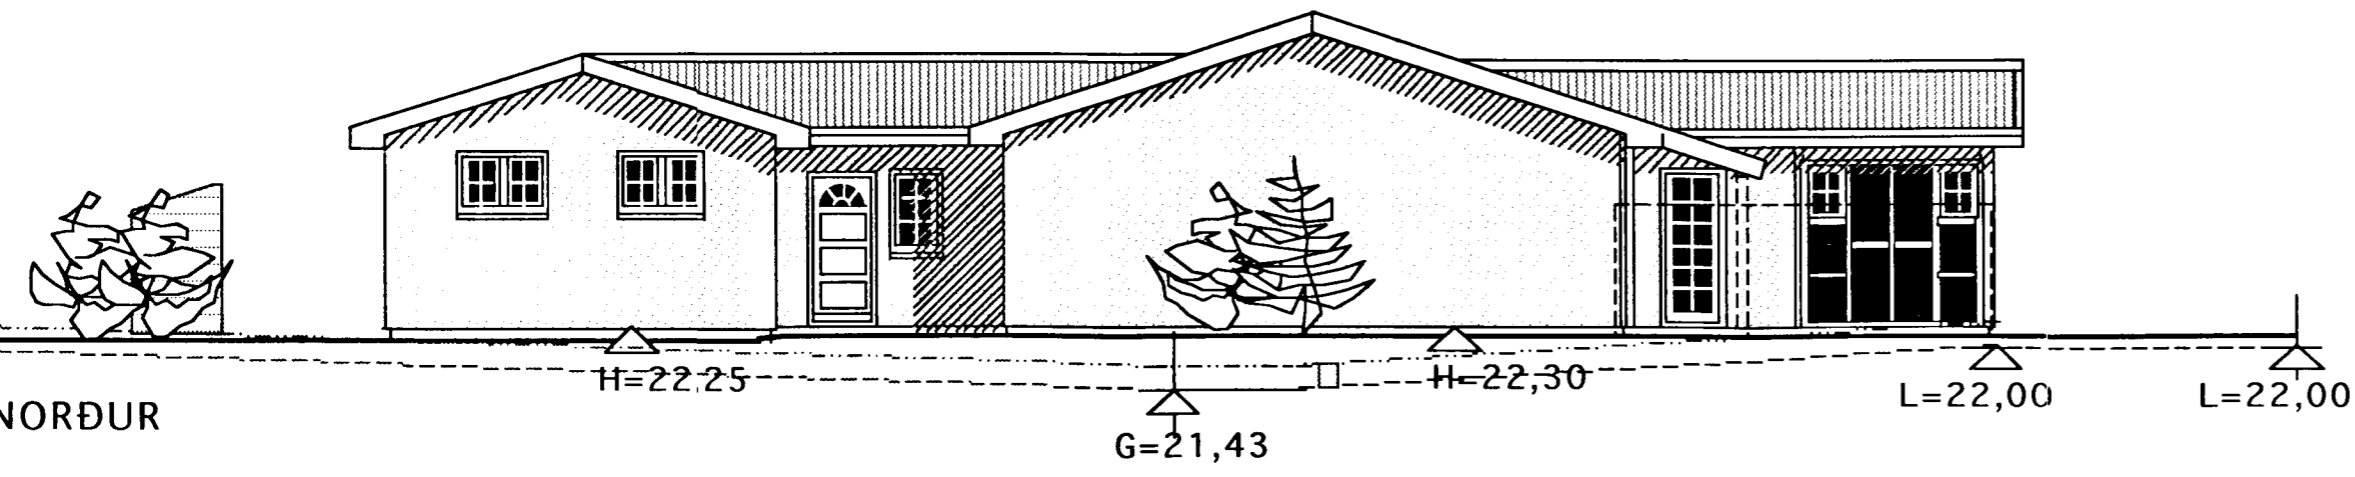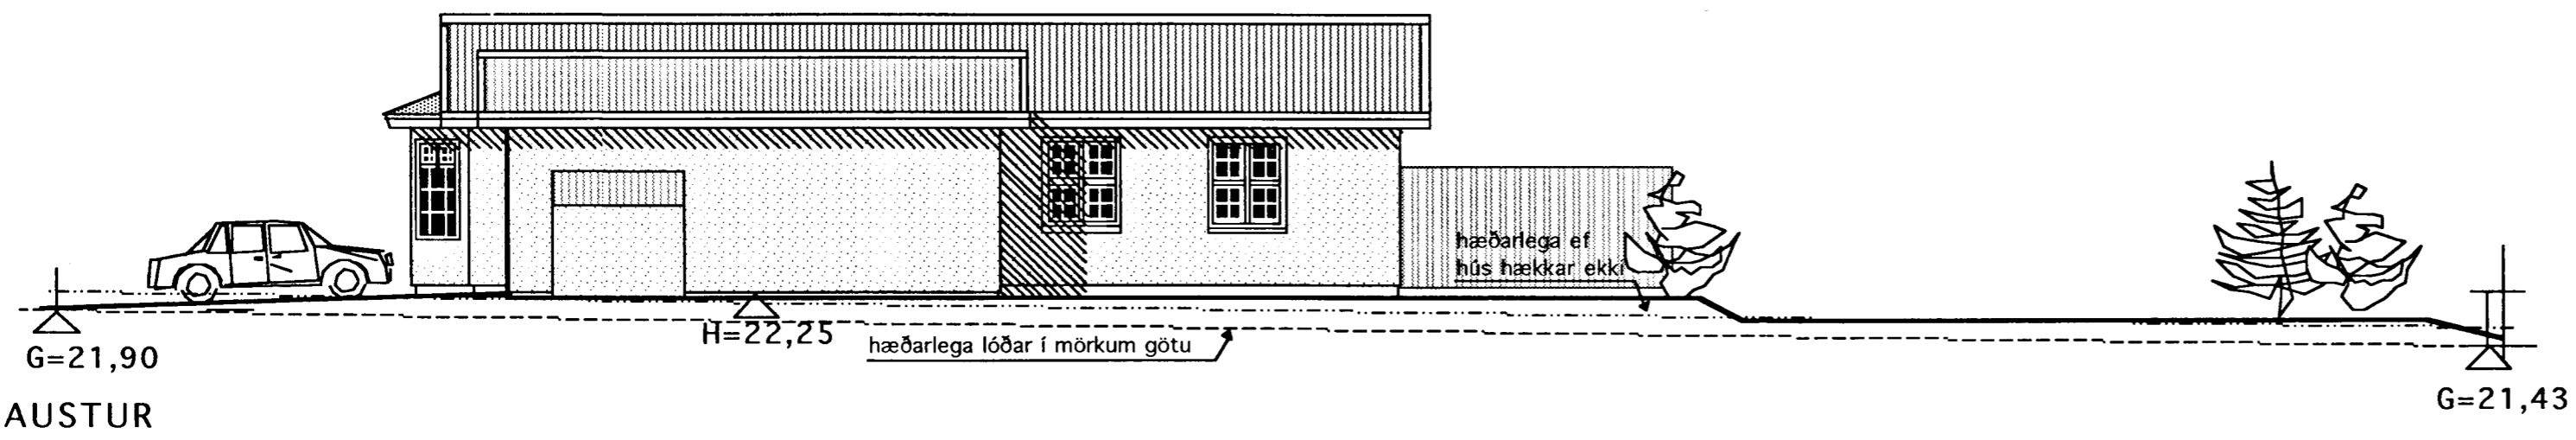

BREYTT 17 DES 2003
Húsið staðsteypt í einangrunar mót
POLYCRETE

TEIKNISTOFAN	Verkefni
	FURUVELLIR 11 HAFNARFIRÐI
KVARDI	Heiti ÚTLITSMYNDIR

kvarði	1:100	verk.nr	
dags.	25. OKT. 2003	dags br.	17. DES. 2003
hönnun	G. G.	teikn nr	A-3
teikn	G. G.		

Hringbraut 17 220 Hafnarfirði
s. 555-2020 fax 555-2021
Gísli G. Gunnarsson BFI kt. 020649-2409

Gísli Gunnarsson