





Samþykkt þann

23 FEB. 2004

Byggingafulltrúinn í Hafnarfirði
F.h. Sigurbjartur Halldórsson

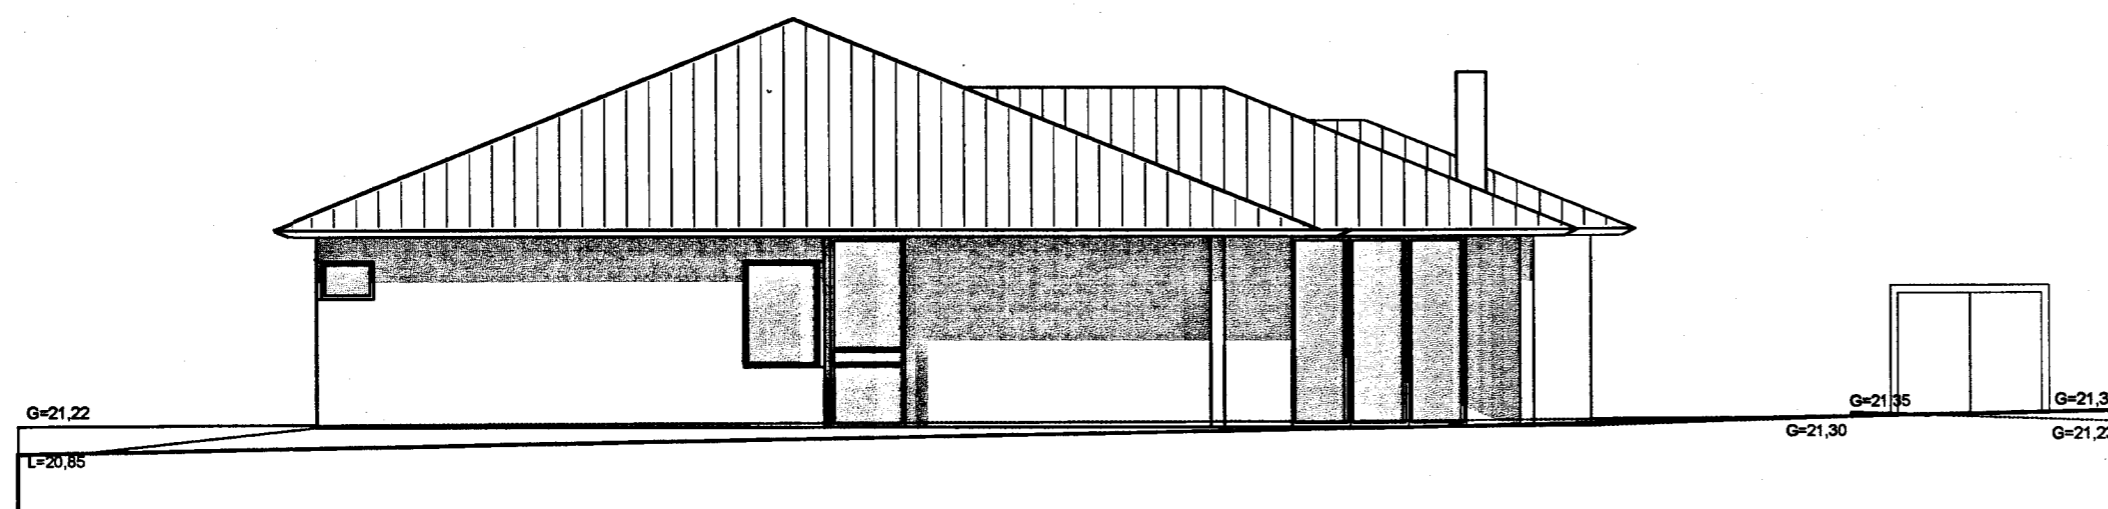


VESTURHLIÐ, MÆLIKV. 1:100

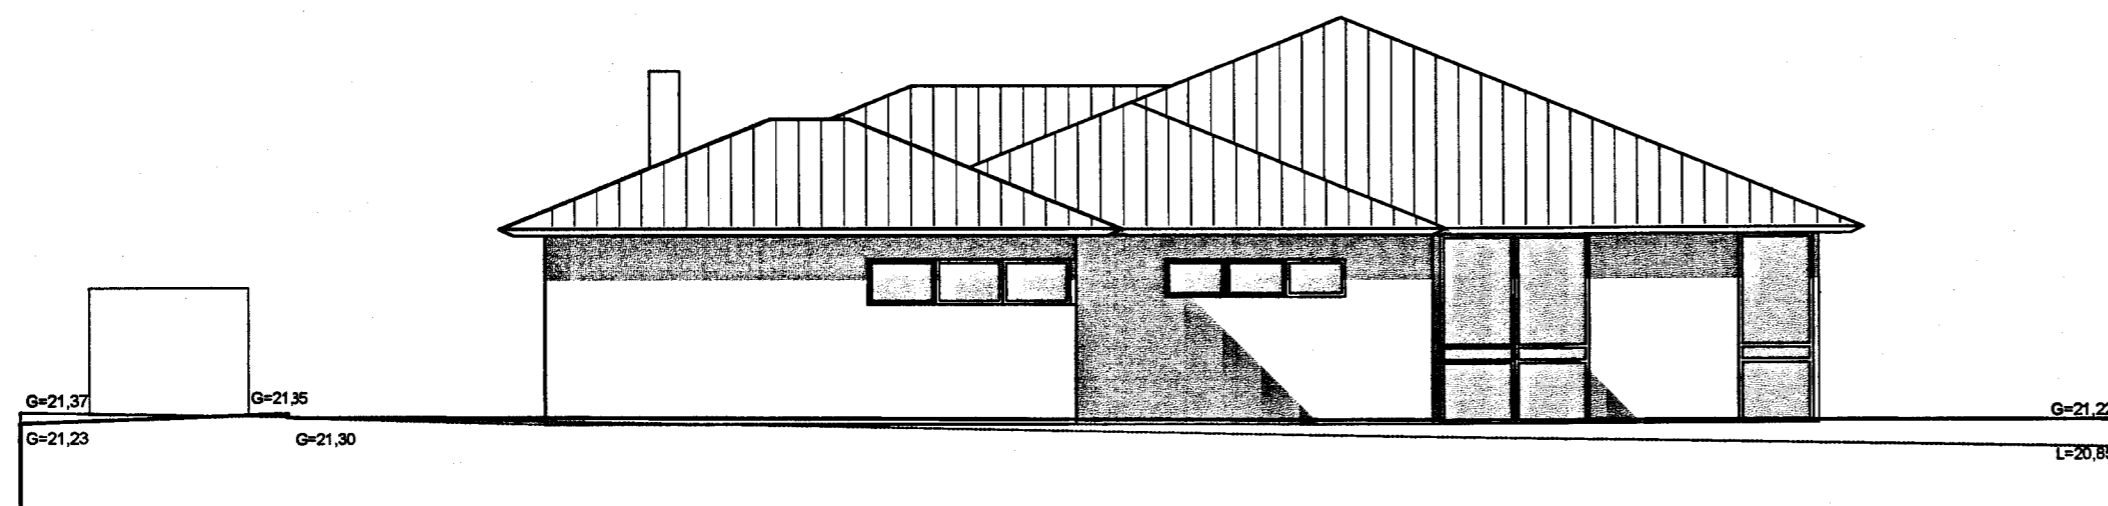


AUSTURHLIÐ, MÆLIKV. 1:100

tifftopdf - www.rubissoftware.com - Demo Version

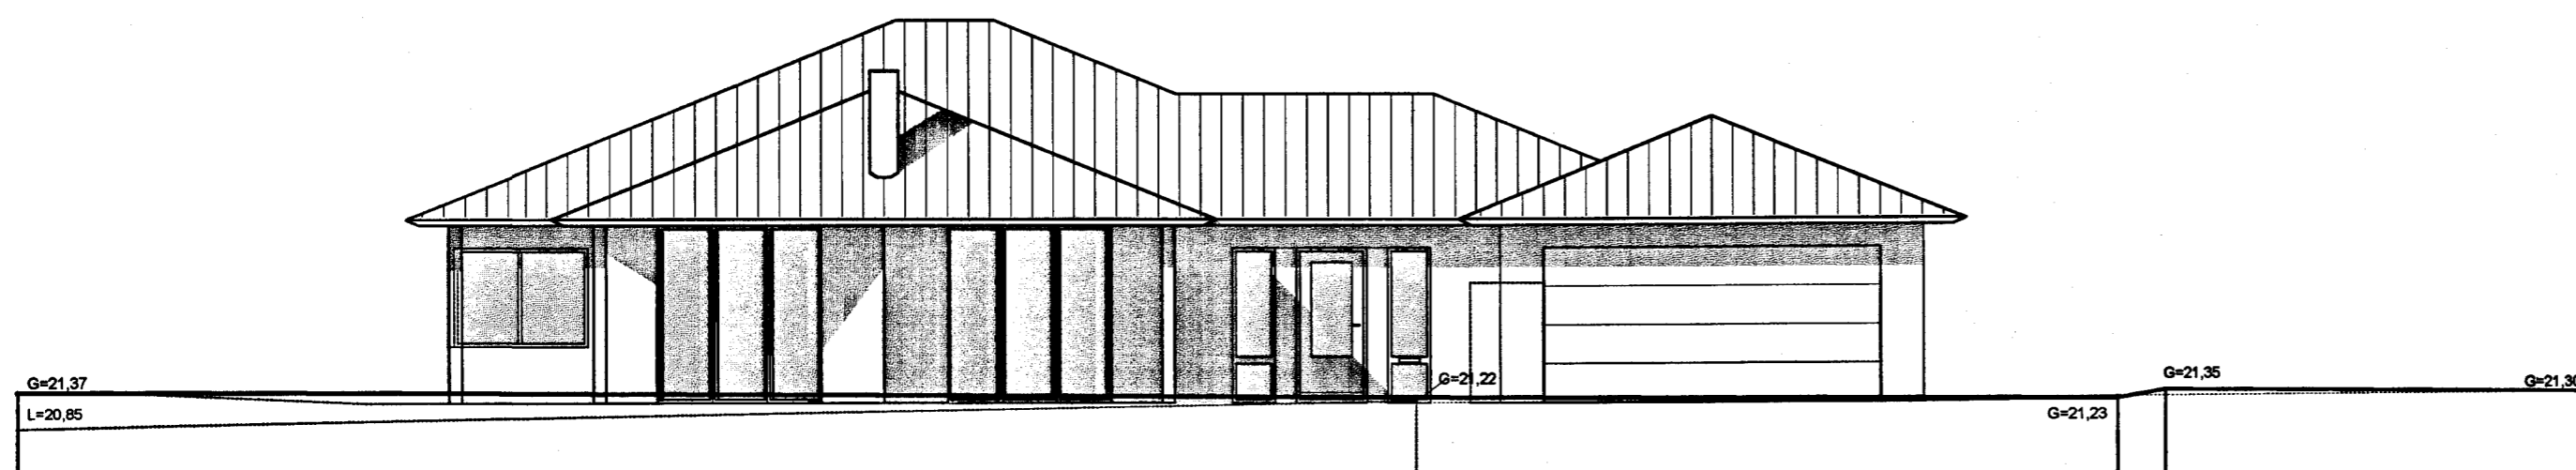

SUÐURHLIÐ, MÆLIKV. 1:100

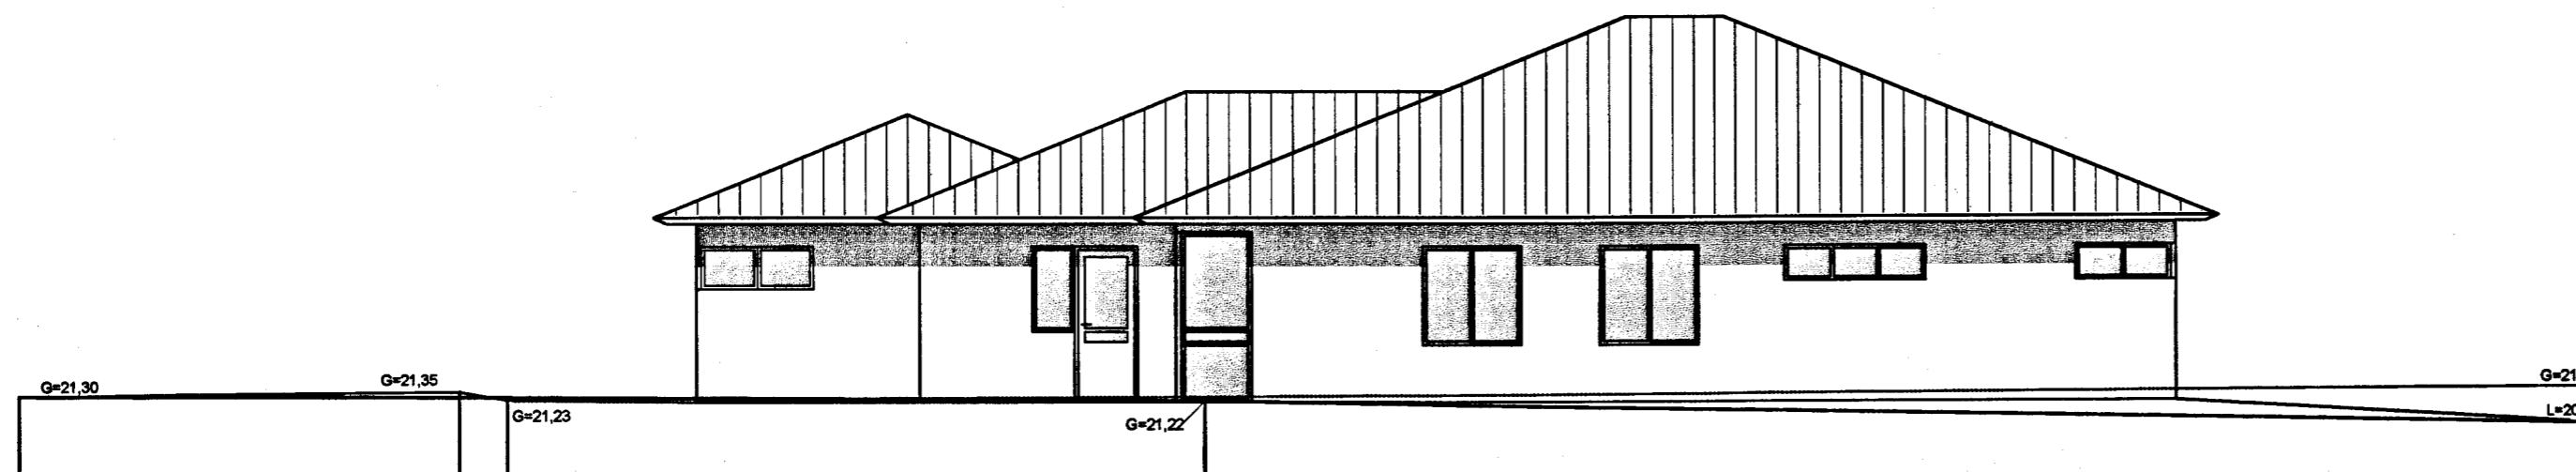

NORÐURHLIÐ, MÆLIKV. 1:100

RÝMA, arkitektar

Gunnlaugur Jónasson

Klapparstig 25-27, 101 Reykjavík,
s: 562 1695 f: 562 1655

Verk:

Furuvellir 12

Teikning: Útlit

Unnið fyrir: Steinunni Ólafsdóttur og
Atla Ísaksson

Mælikvarði: 1:100	Dagsetning: 04.02.2004	Teiknað: GJ	Teikning nr.: 030603
----------------------	---------------------------	----------------	-------------------------

Breytingar:

Gunnlaugur Jónasson
Gunnlaugur Jónasson arkitekt FAÍ, 090462 2299