





Samþykkt þann

25 MARS 2004

Byggingafultrúinn / Hafnarfirði
F.h. Kristján Þórarinnsson

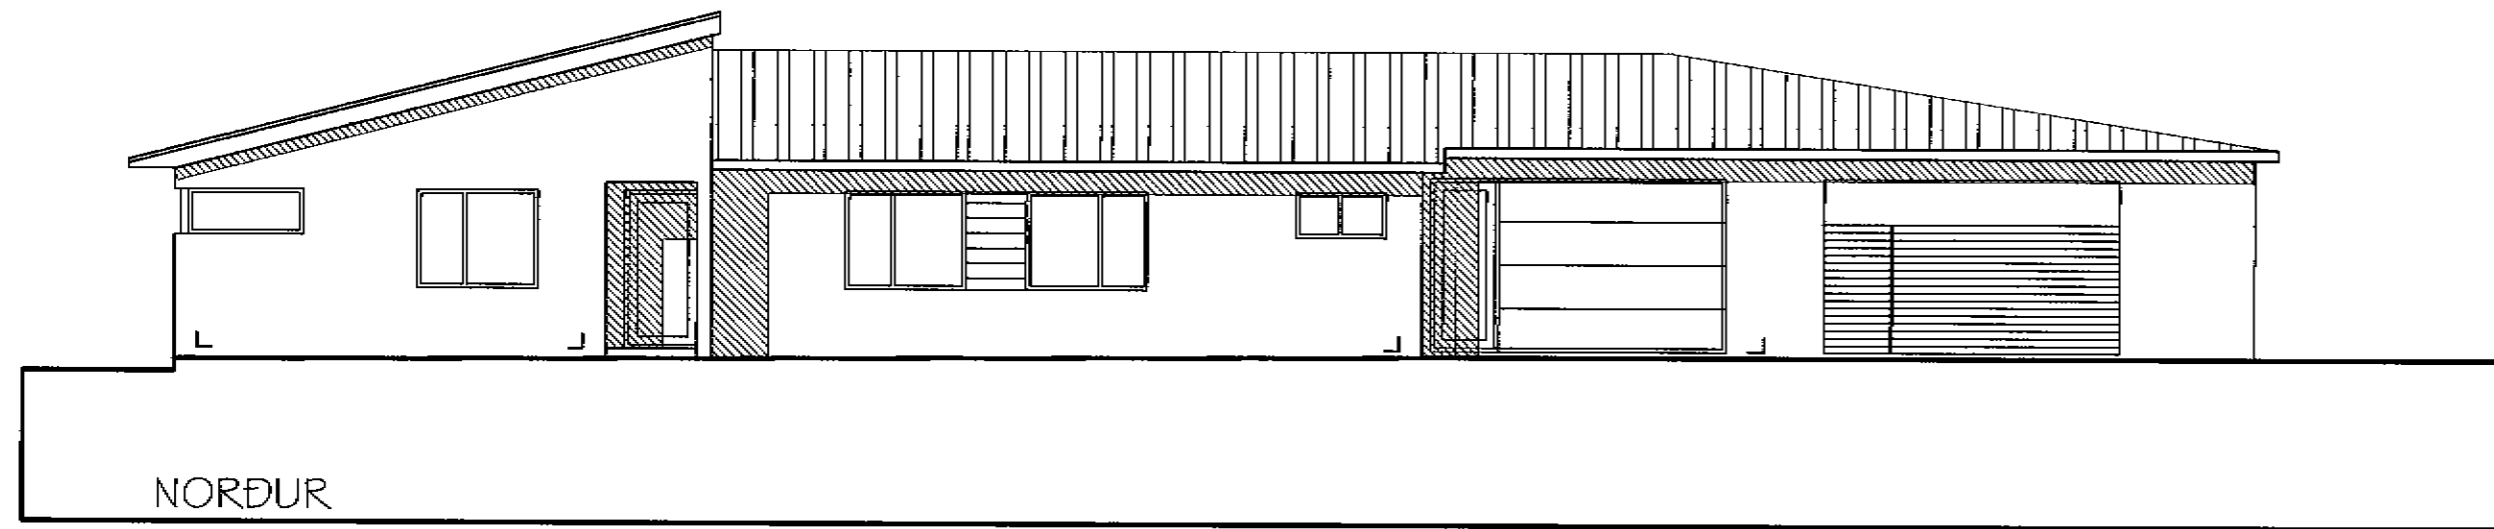


NORÐUR

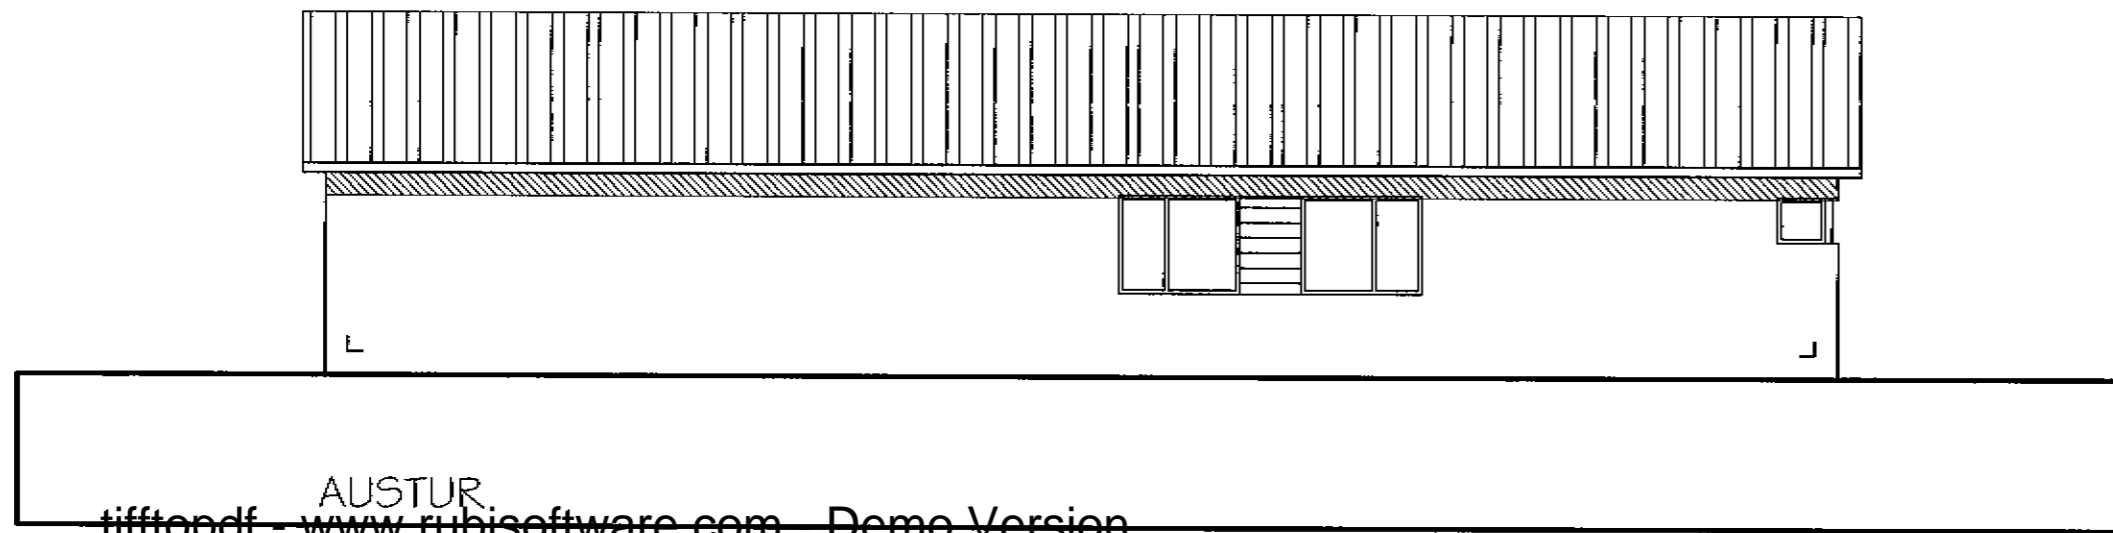


AUSTUR

tifftopdf - www.rubissoftware.com - Demo Version

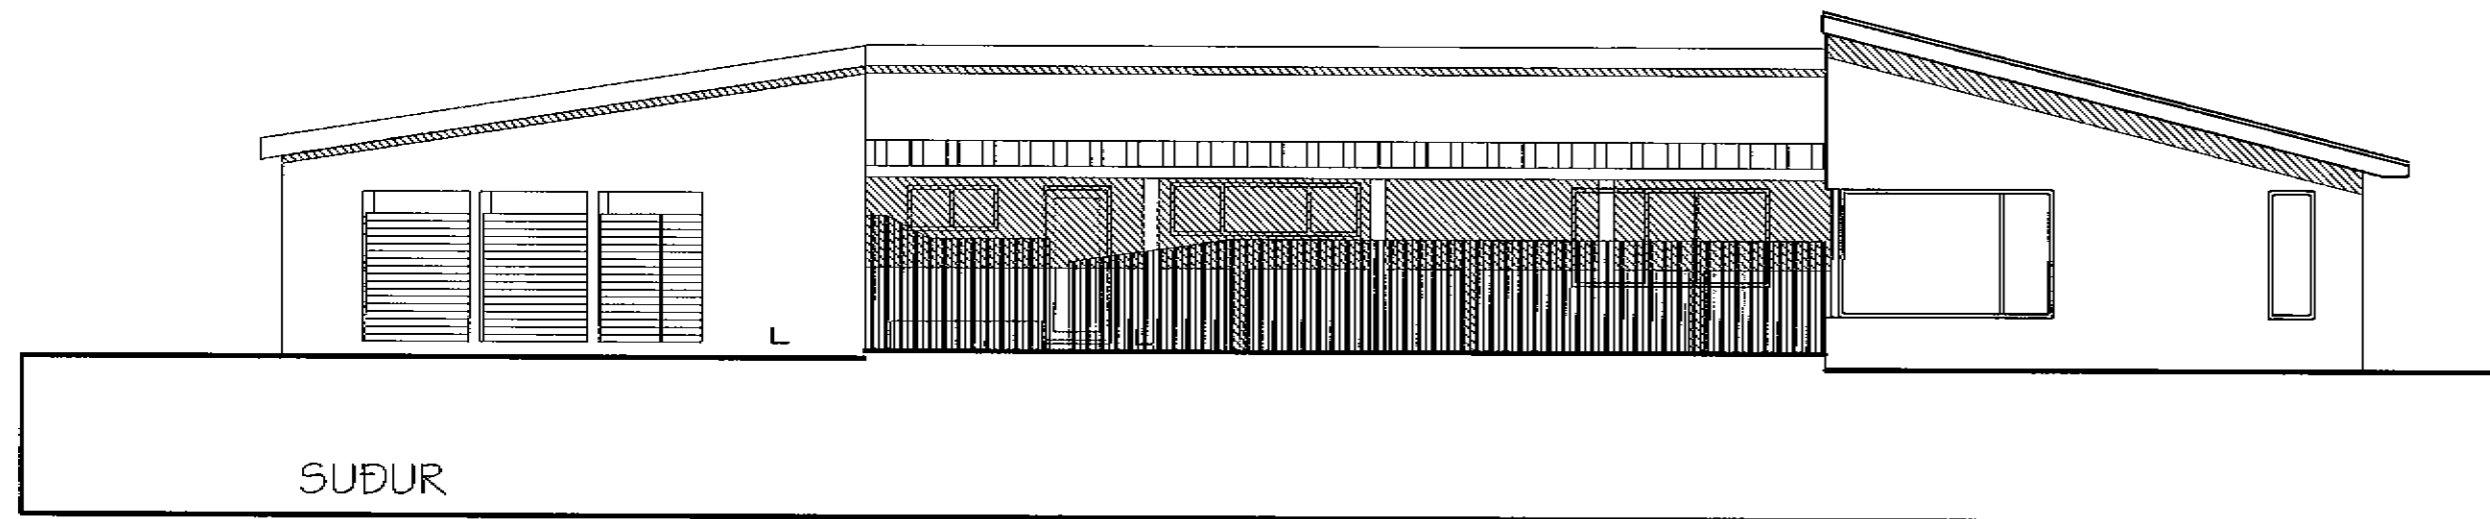

SUÐUR

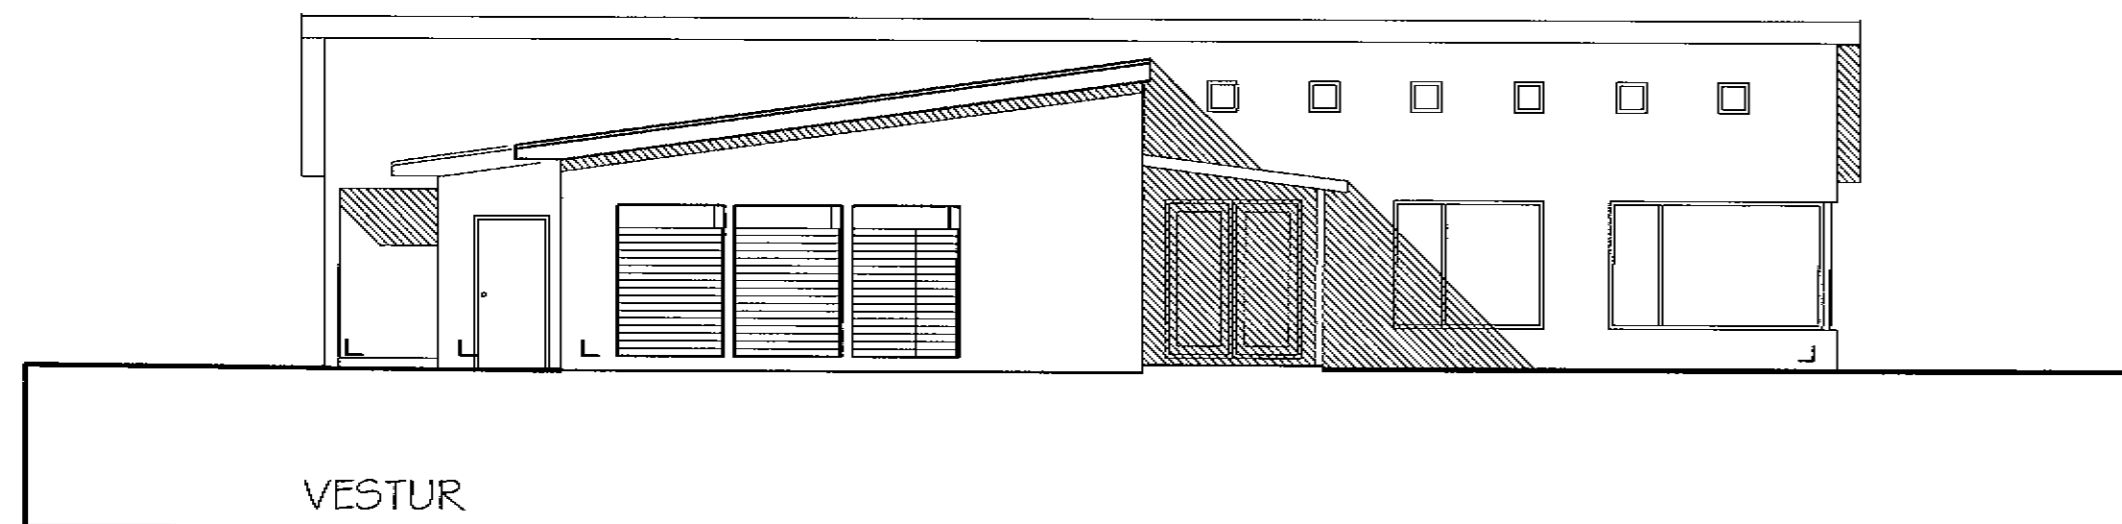

VESTUR

102
Furuvellir 17
Útlit

hannað / teikn.: PPF/EC
dags: 12.02.04

mkv: 1/100
verknr.: 0332

FABRYE FRIBRIKSSON ARCHITECT F.A.Í., 210256-4510, FFARX @ SLANDIA.IS
KLAPPARSTÍG, 101 REYKJAVÍK, Sími 5511000, Fax 5511000

TEIKNISTOFAN THAK