



Samþykkt þann

25 MARS 2004


Byggingafulfrúnn / Hafnarfirði
F.h. Kristján Þórarinnsson

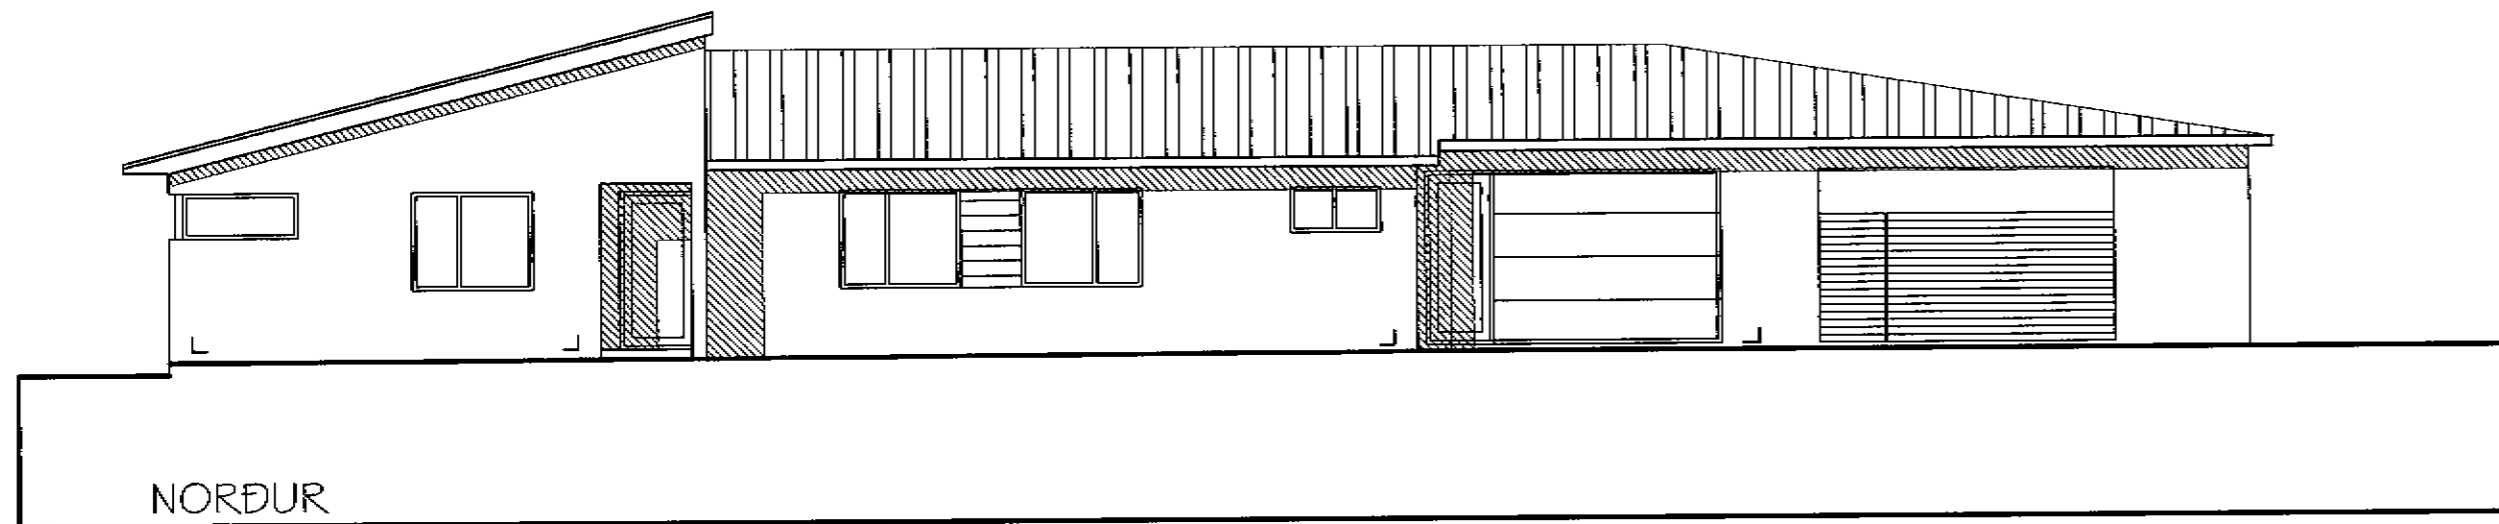


NORÐUR

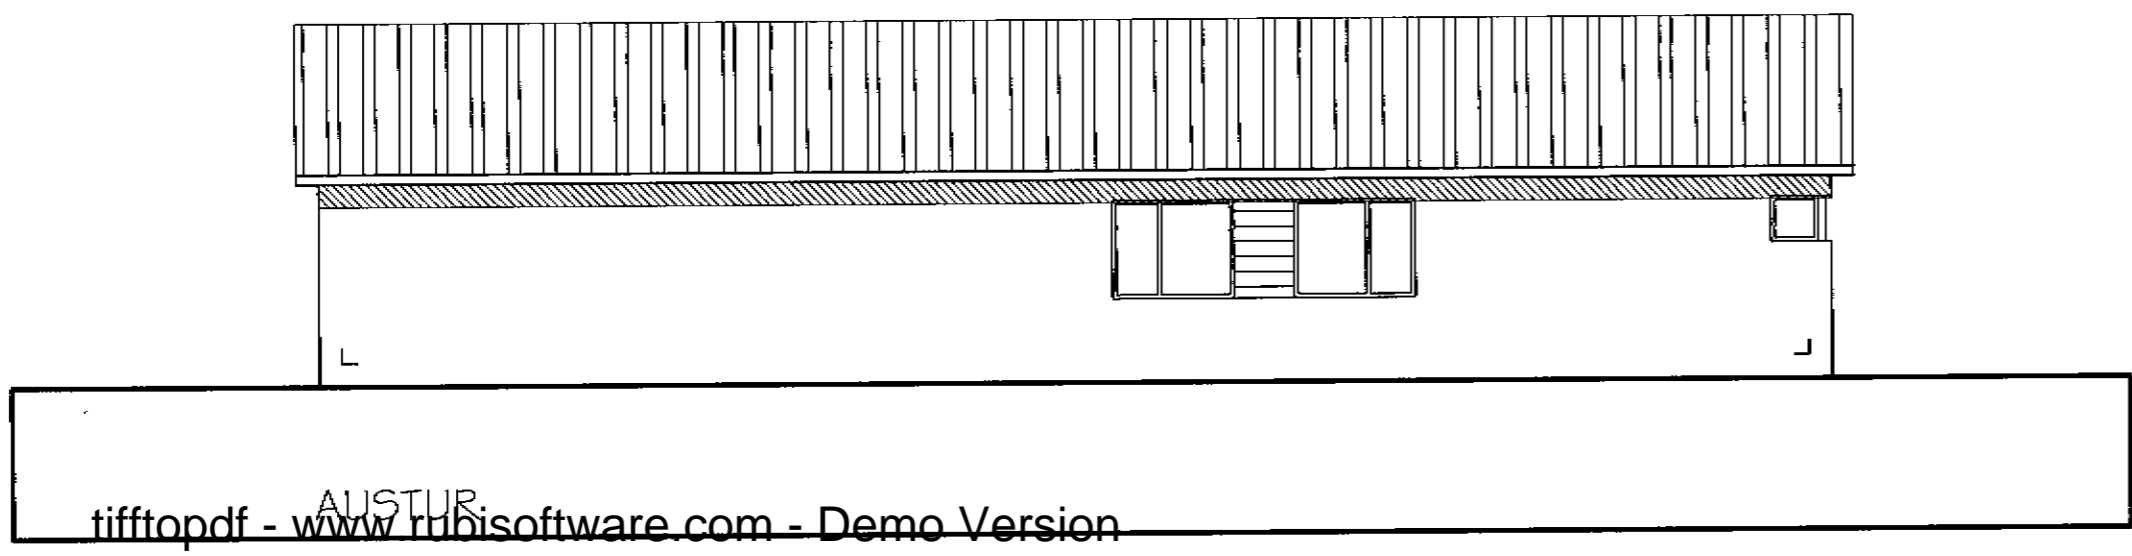

AUSTUR
tiffpdf - www.tiffsoftware.com - Demo Version

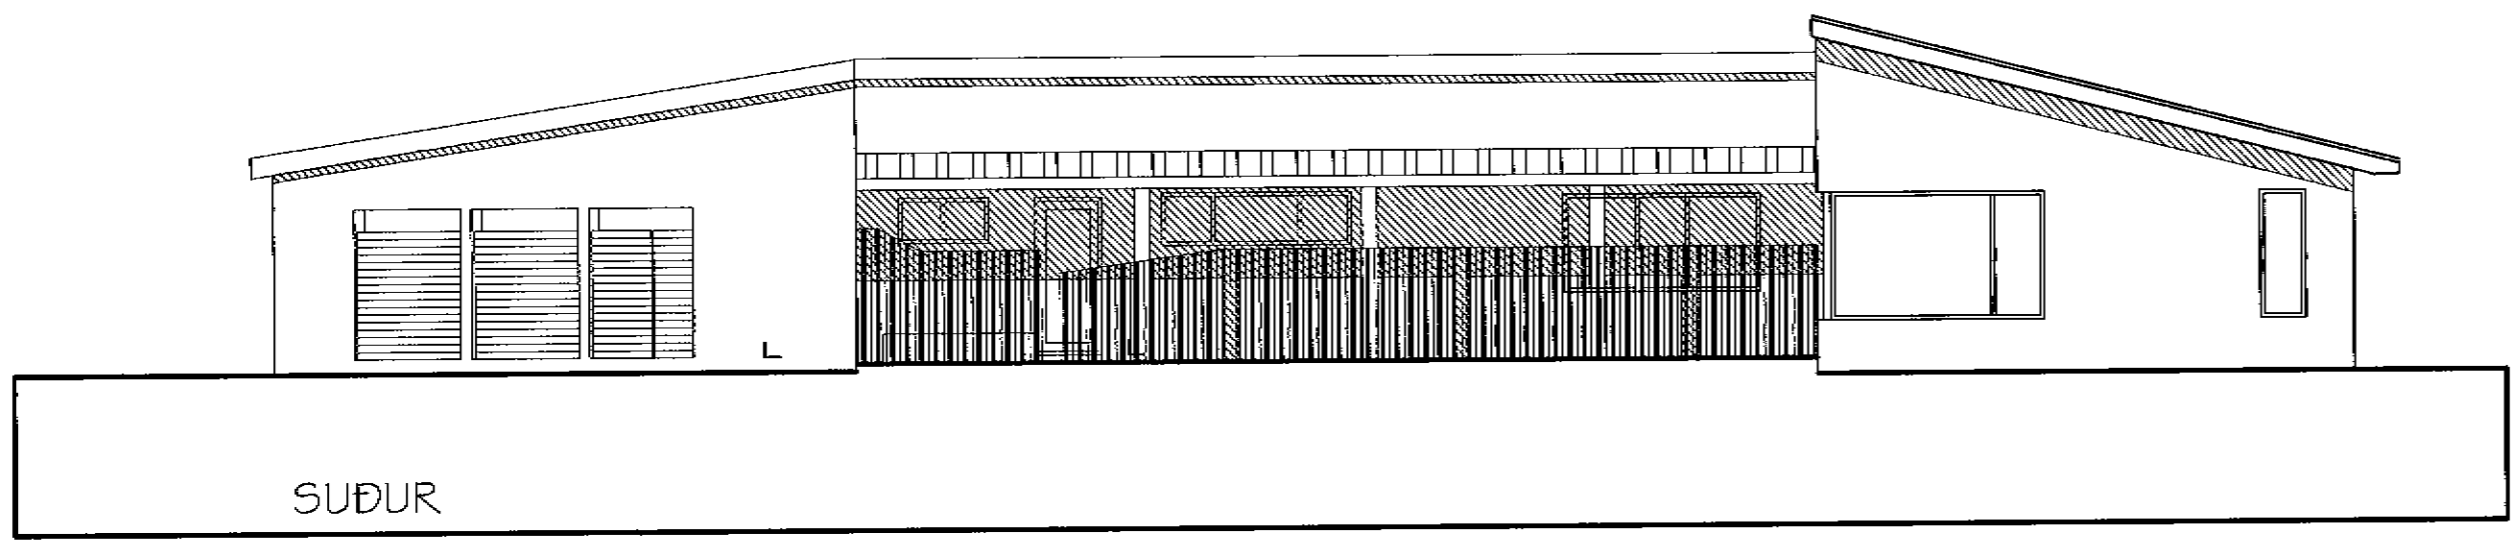

SUÐUR

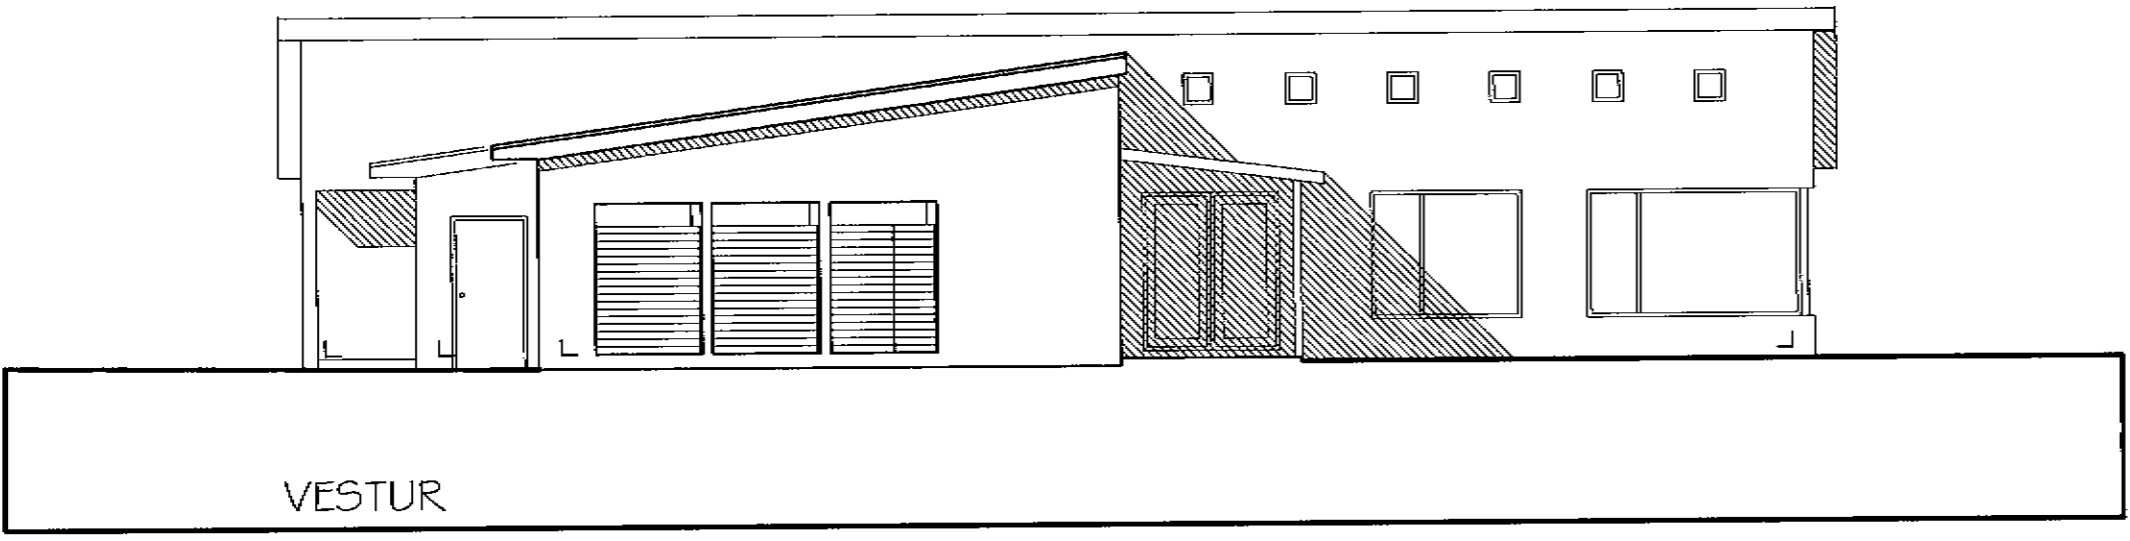

VESTUR

102
Furuvellir 17
Útlit

hönnuð/teikn: FF/EC
dags: 12.02.04

mkv: 1/100
verknr.: 0532

FRIÐRIK FRIÐRIKSSON ARCHITECT FASÍ 21256-4519, FF@K.COM
KLAPPAVÁRSTÍG 10, 101 REYKJAVÍK, SÍMA 5511060, FAX 5511066

TEIKNISTOFAN THAK