



Samþykkt þann

25 MARS 2004

Byggingafulltrúinn / Hafnarfrófi
F.h. Kristján Þórarinnsson

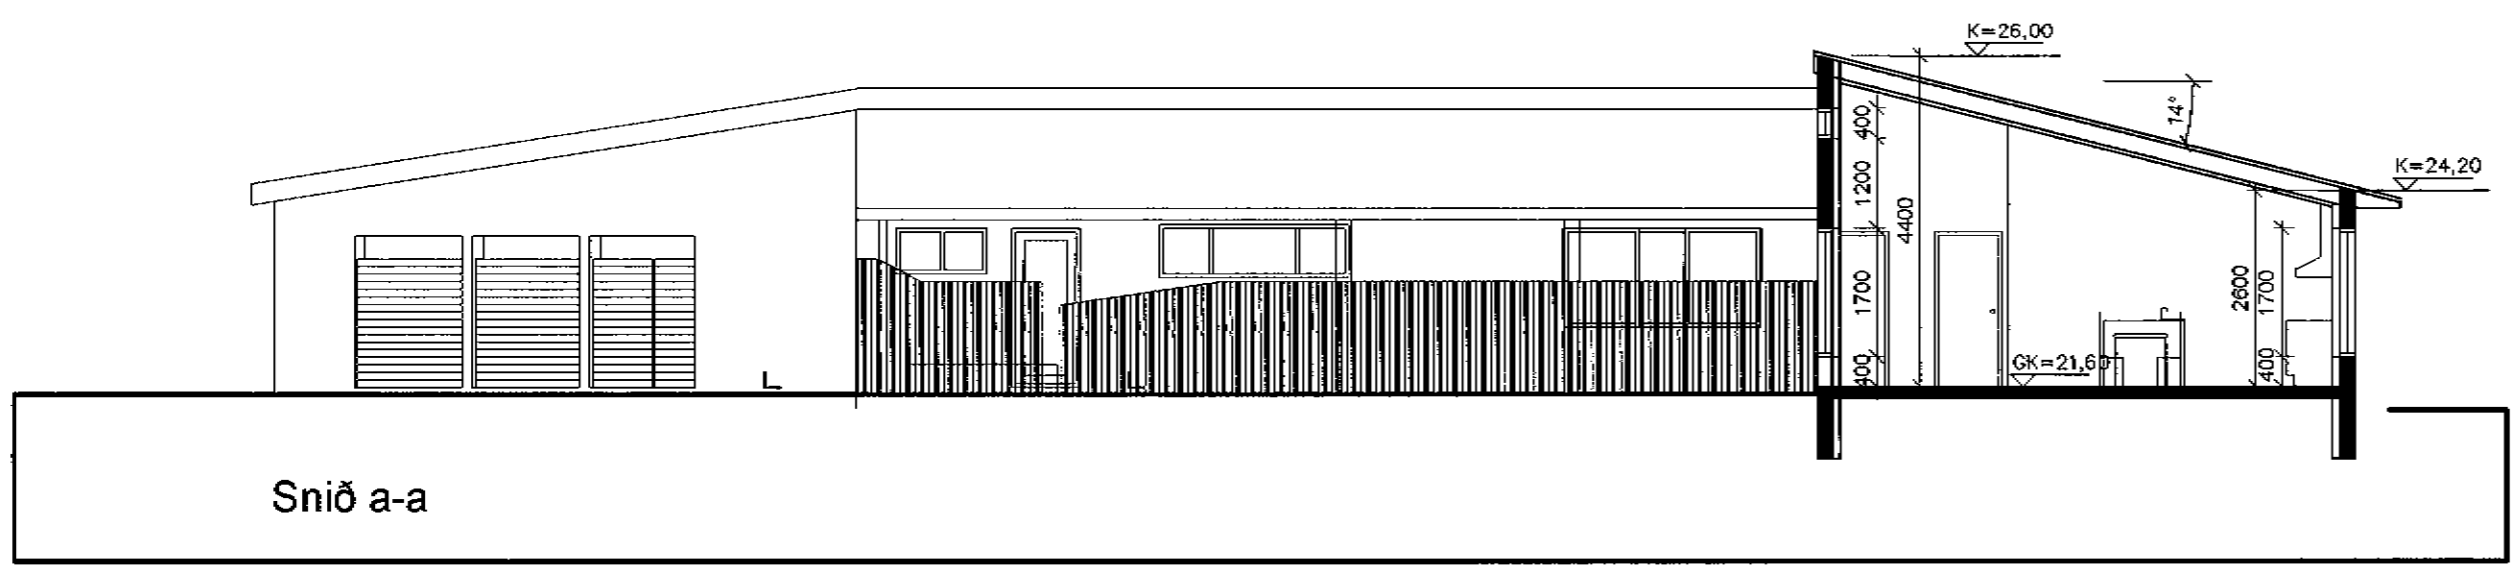


Snið a-a

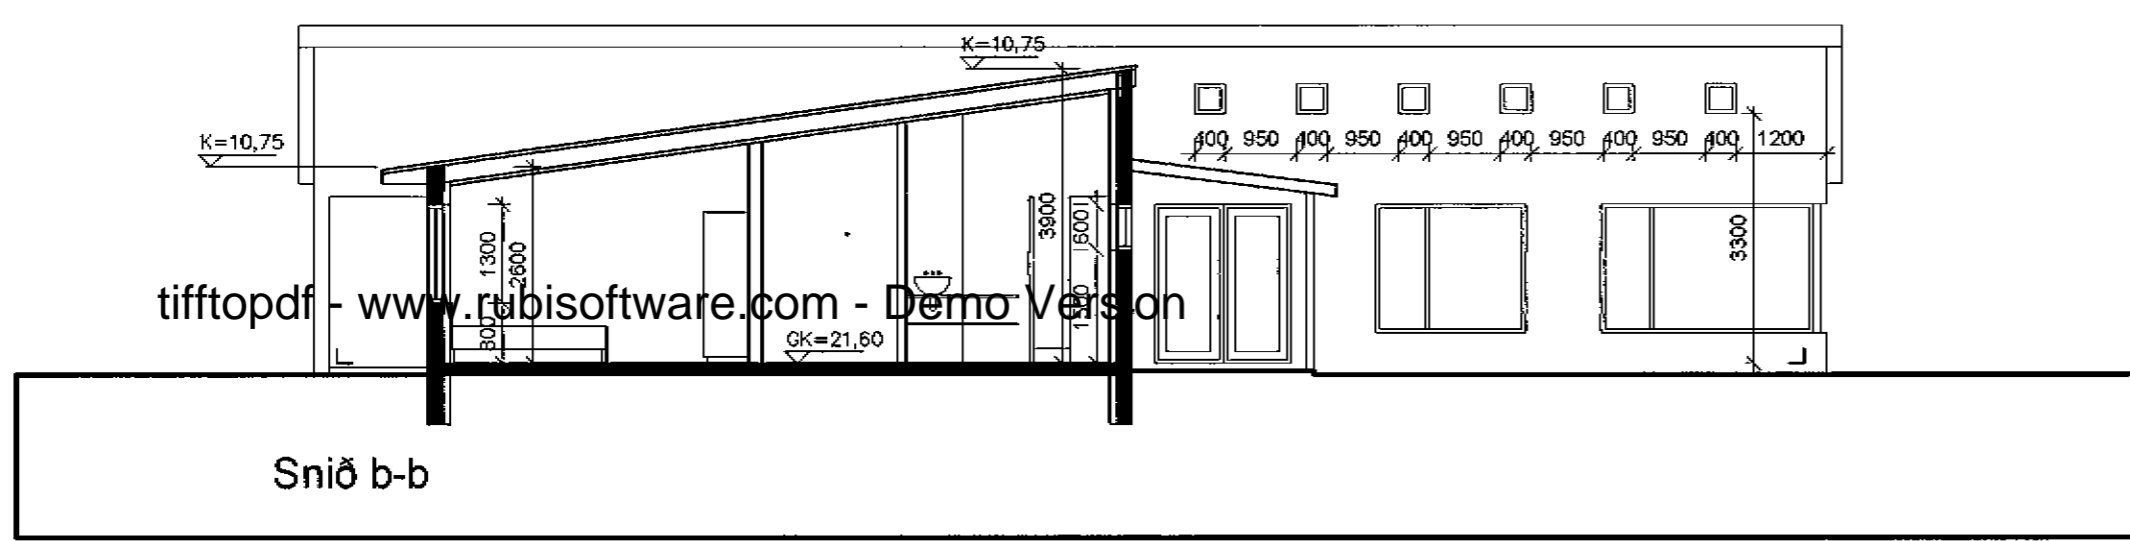

tifftopdf - www.tiffsoftware.com - Demo Version

Snið b-b

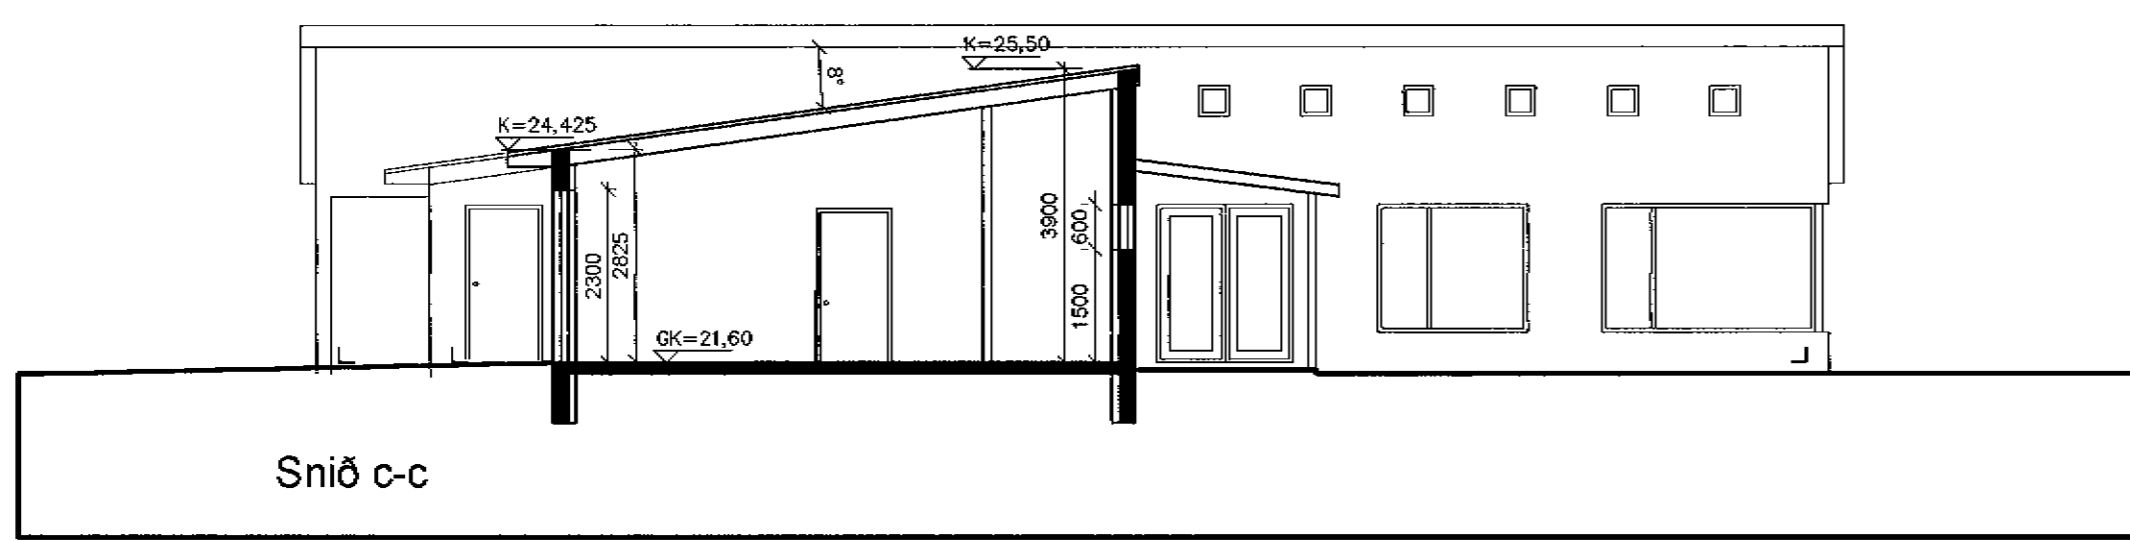

Snið c-c

103
Furuvellir 17
Sneiðingar

hönnuð / teikn: PFF/EC mkv: 1/100
dags: 12.02.04 verknr.: 0352

FRIBRIK FRIBREYSSON ARCHITECT F.A.Í, 21256-4549, FF-ARBY @I SLANDIAIS
KLAPPARSTÍG 10, 101 REYKJAVÍK, Sími 5510 00, Fax 5510 00

TEIKNISTOFAN THAK