
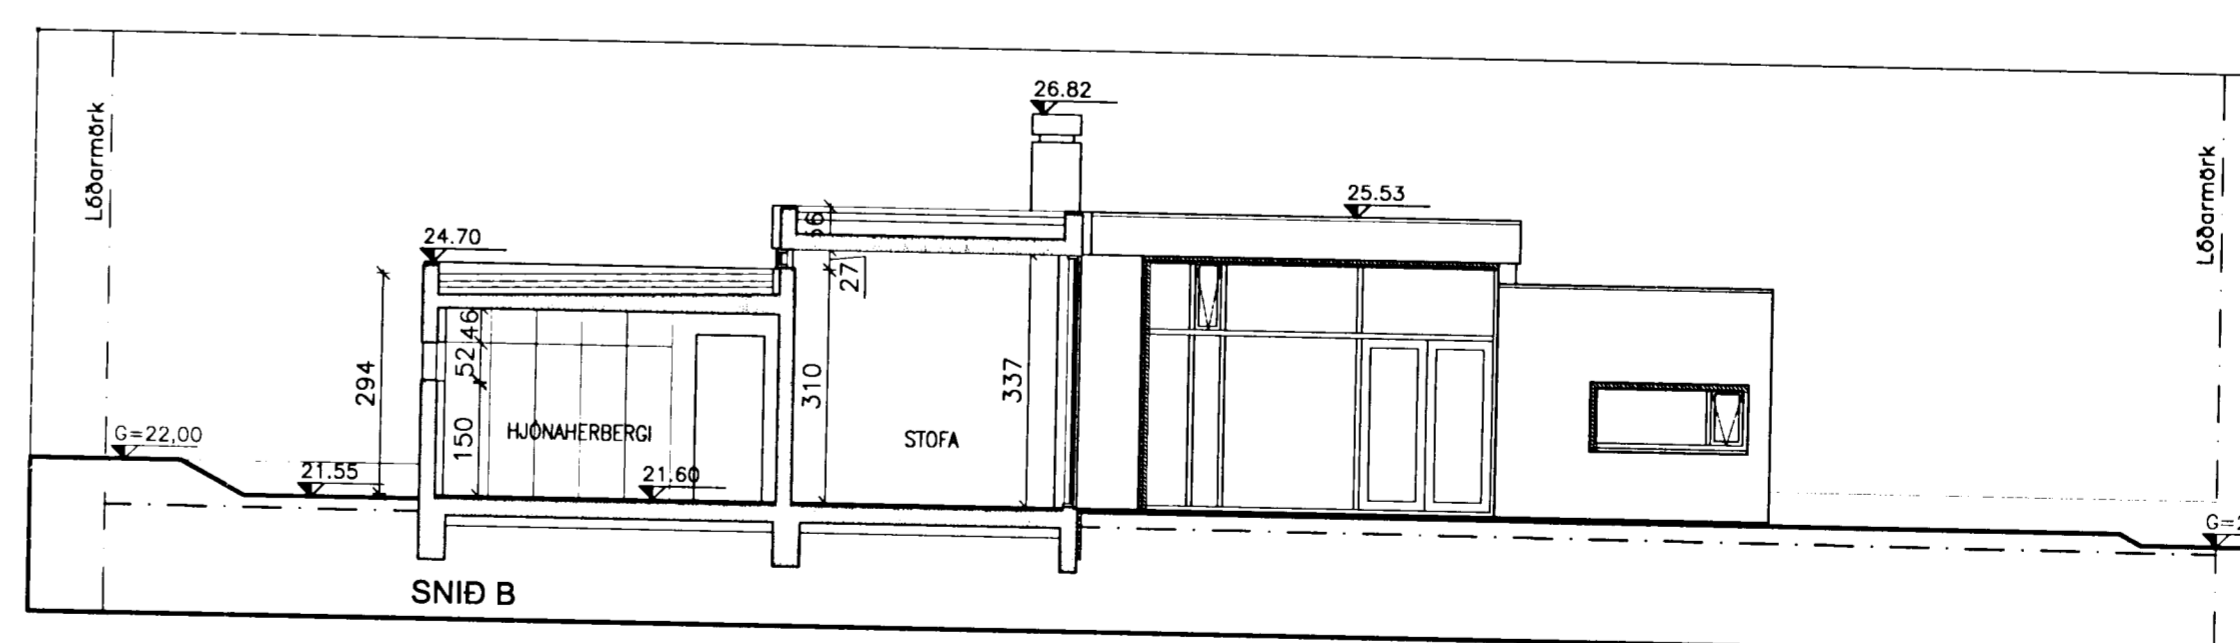
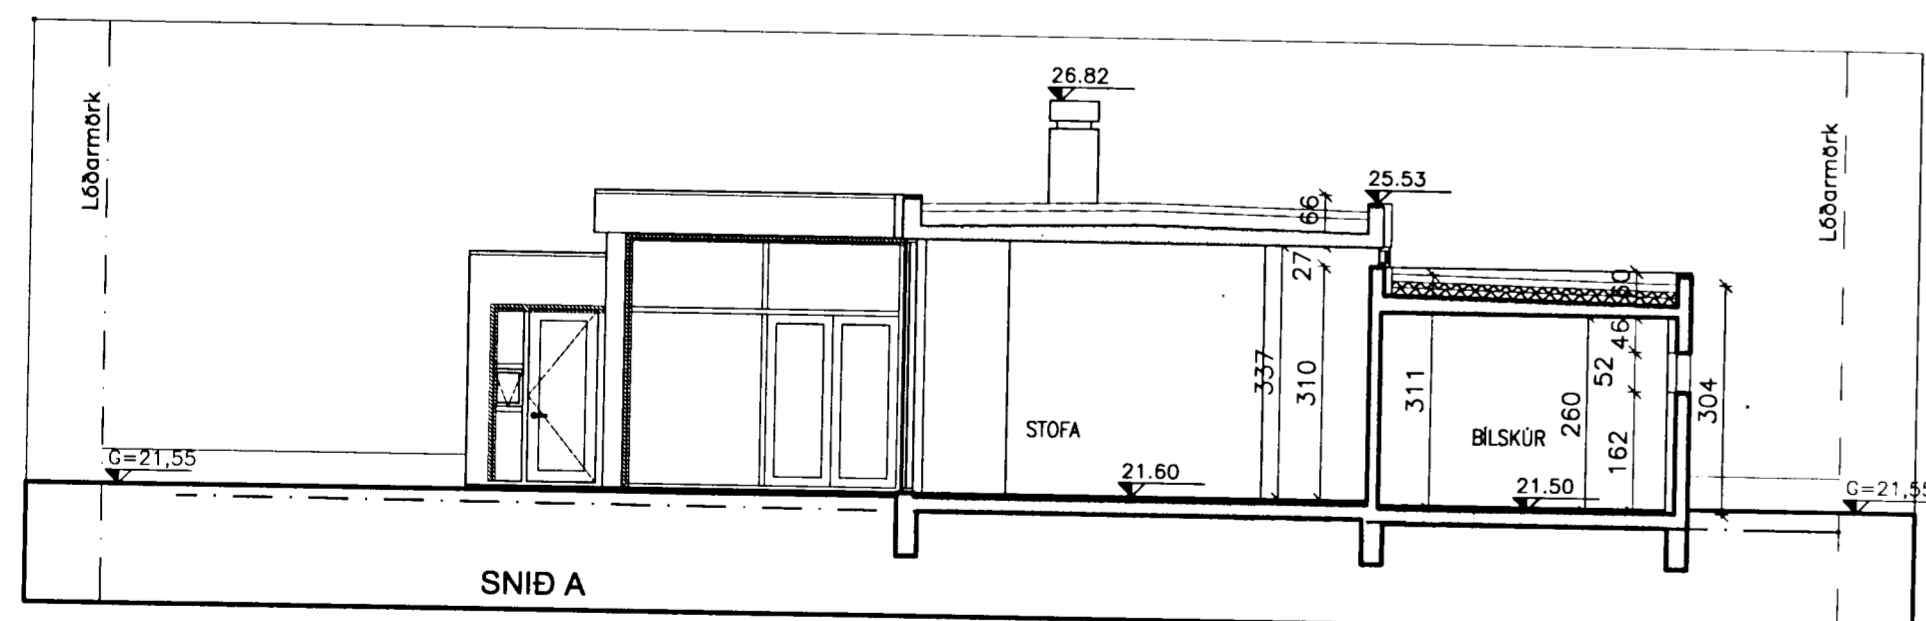
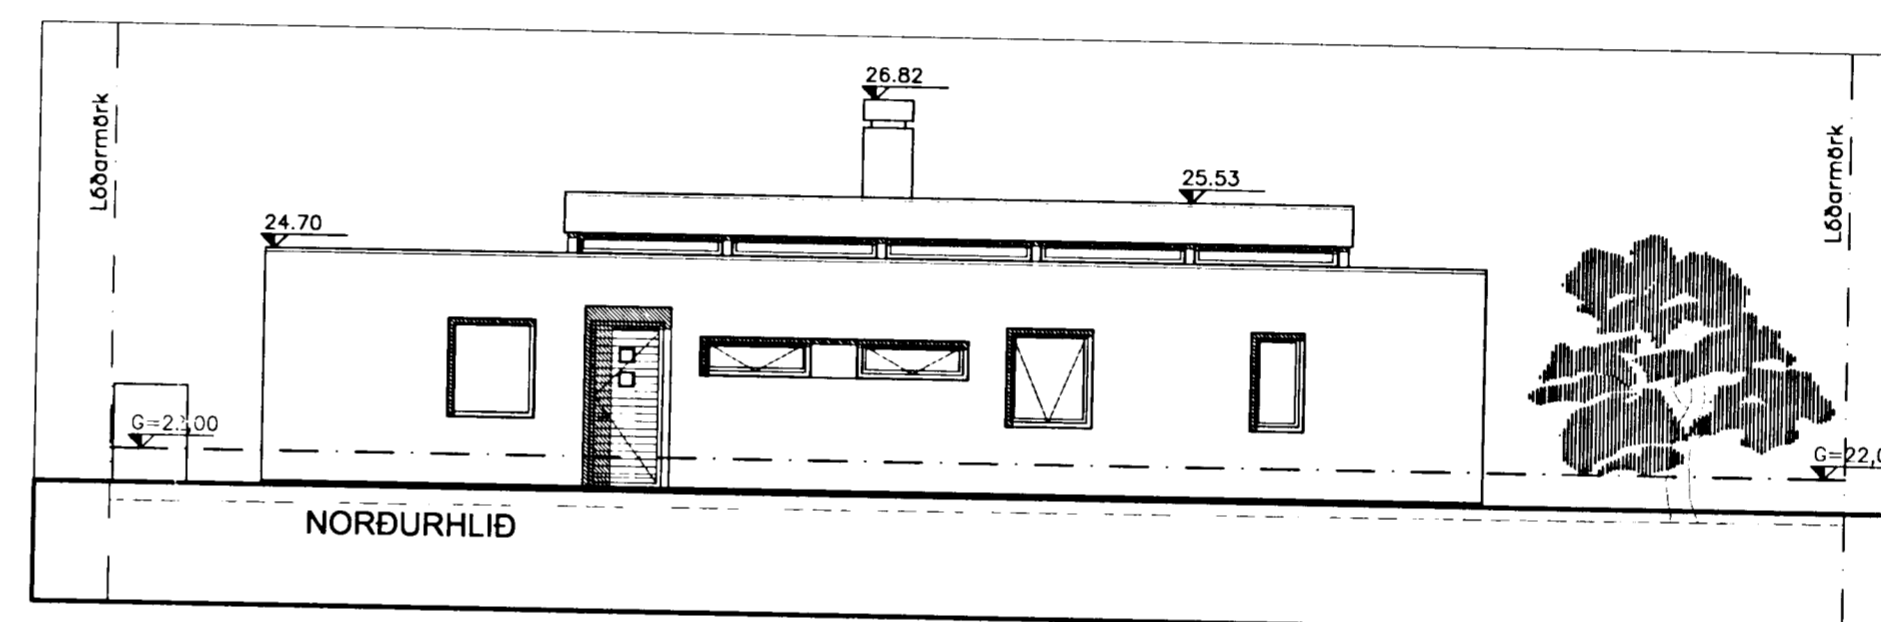
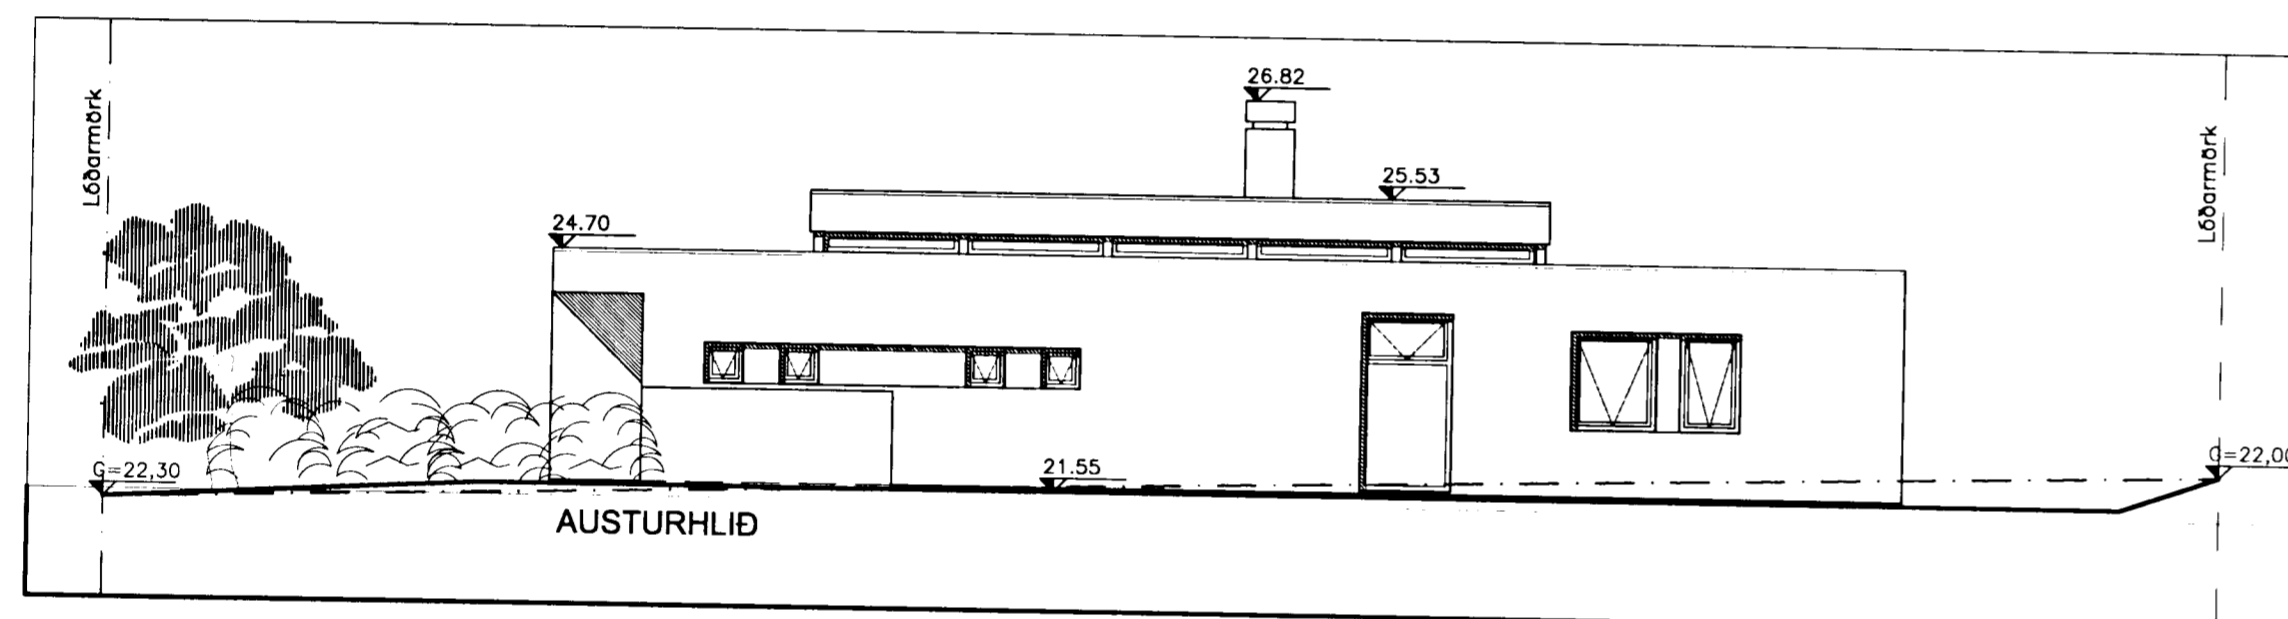
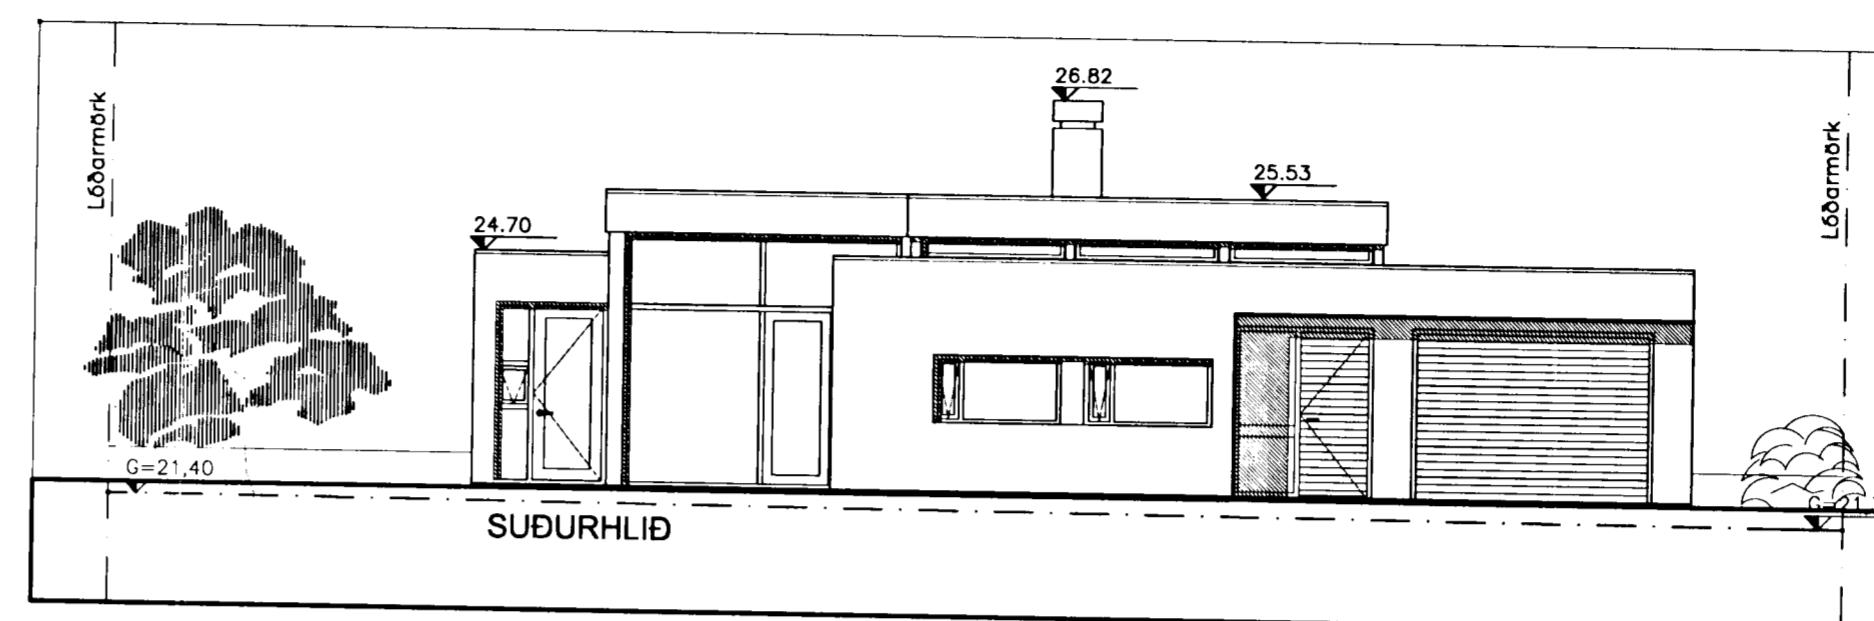


*KJP*

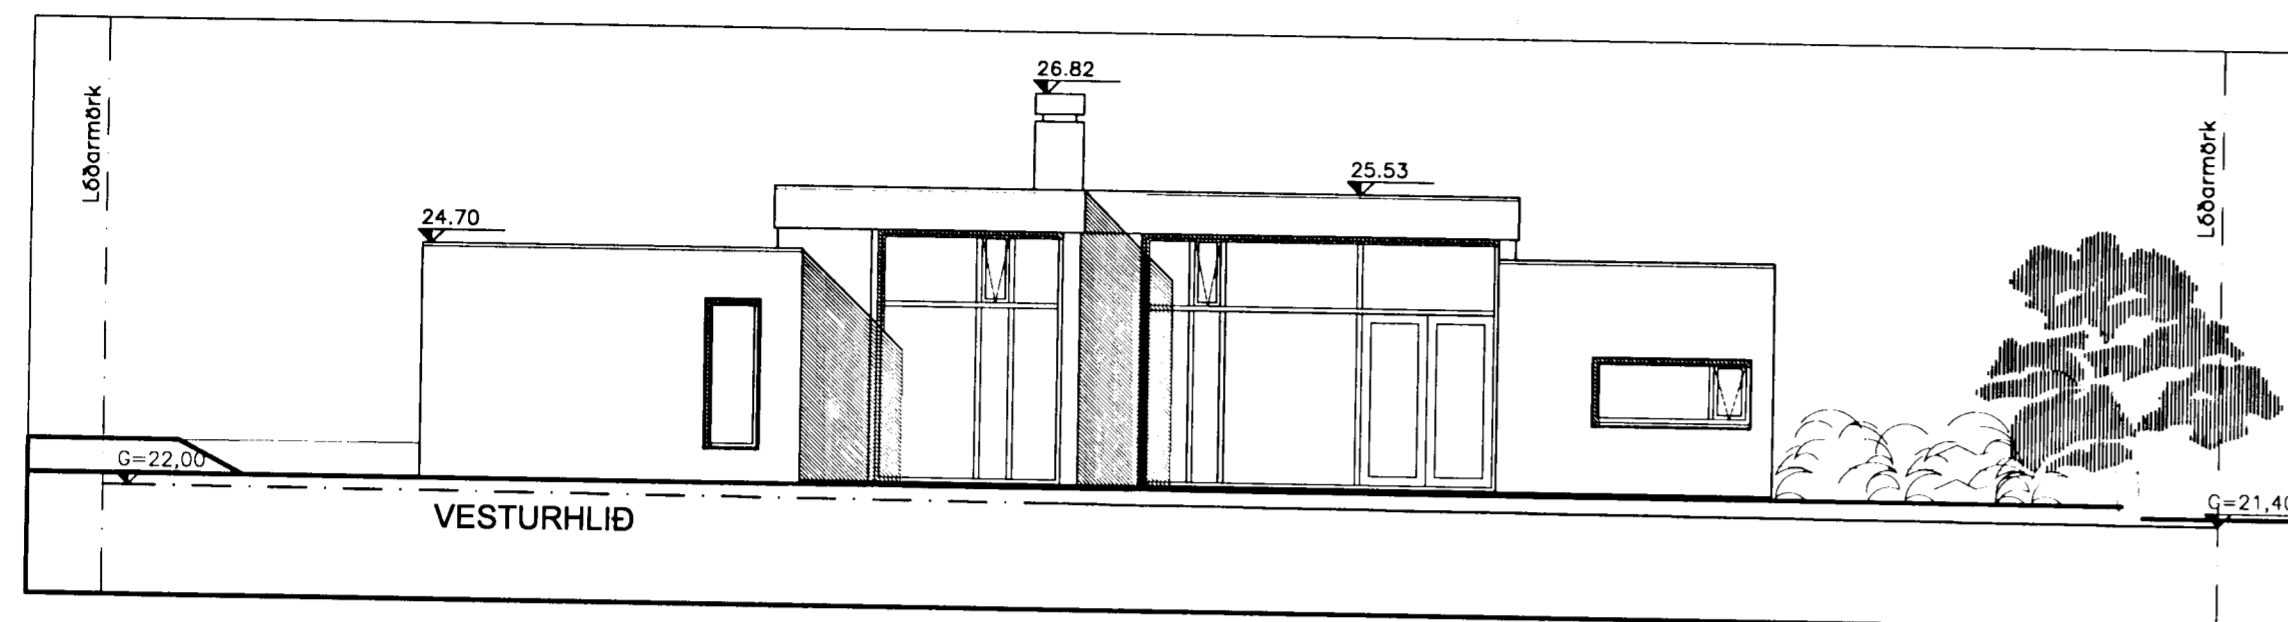

C:  
 B:  
 A: Kóðar staðsettir, gluggar breyttir 06.08.04  
 BREYTINGAR: DAGS:

ADALUPPDRATTUR

FURUVELLIR 21 HAFNARFJÖRDUR  
 EINBYLIHÚS  
 VERK: FURU- 0419  
 KVARDI: 1:100  
 DAGS: 06.08.04  
 ÚTLIT OG SNID TEIKN: IH  
 SKRÁ:

ÚTI INNI

ARKITEKTAR

ÞINGHOLTSSTRÆTI 27 101 REYKJAVÍK  
 Símar 552 7660 & 562 7660 FAX 552 7661  
 Netfang uti.inni@centrum.is  
 Veffang www.centrum.is/uti.inni

Baldur Ó. Svavarsson ARKITEKTAR FAI  
 120357-5149

Jón Þór Þorvaldsson ARKITEKTAR FAI  
 021256-7579